



GENERAL NOTES:

1. THIS DRAWING IS TO BE READ IN CONJUNCTION WITH ALL RELEVANT SPECIALISTS DRAWINGS AND SPECIFICATIONS.
2. DO NOT SCALE THIS DRAWING. ANY AMBIGUITIES, OMISSIONS AND ERRORS ON DRAWINGS SHALL BE BROUGHT TO THE ENGINEERS ATTENTION IMMEDIATELY. ALL DIMENSIONS MUST BE CHECKED / VERIFIED ON SITE.
3. ALL DIMENSIONS ARE IN MILLIMETRES UNLESS NOTED OTHERWISE.

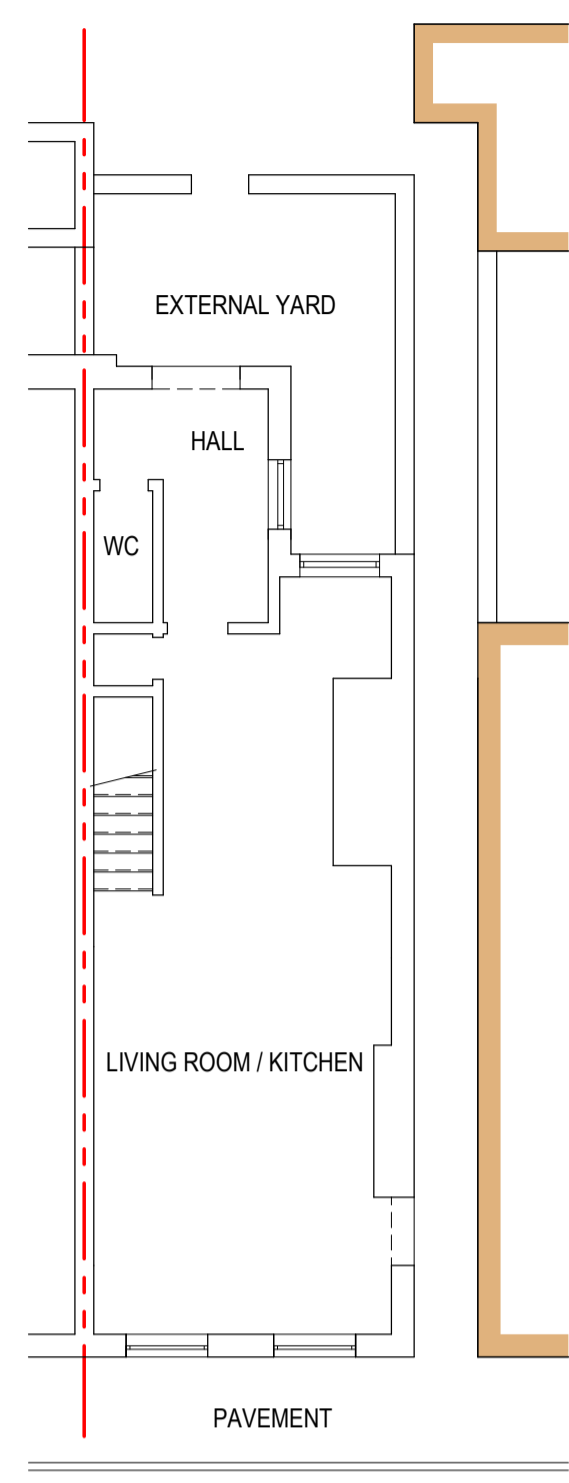


STOCKPORT ROAD

PROPOSED GROUND FLOOR

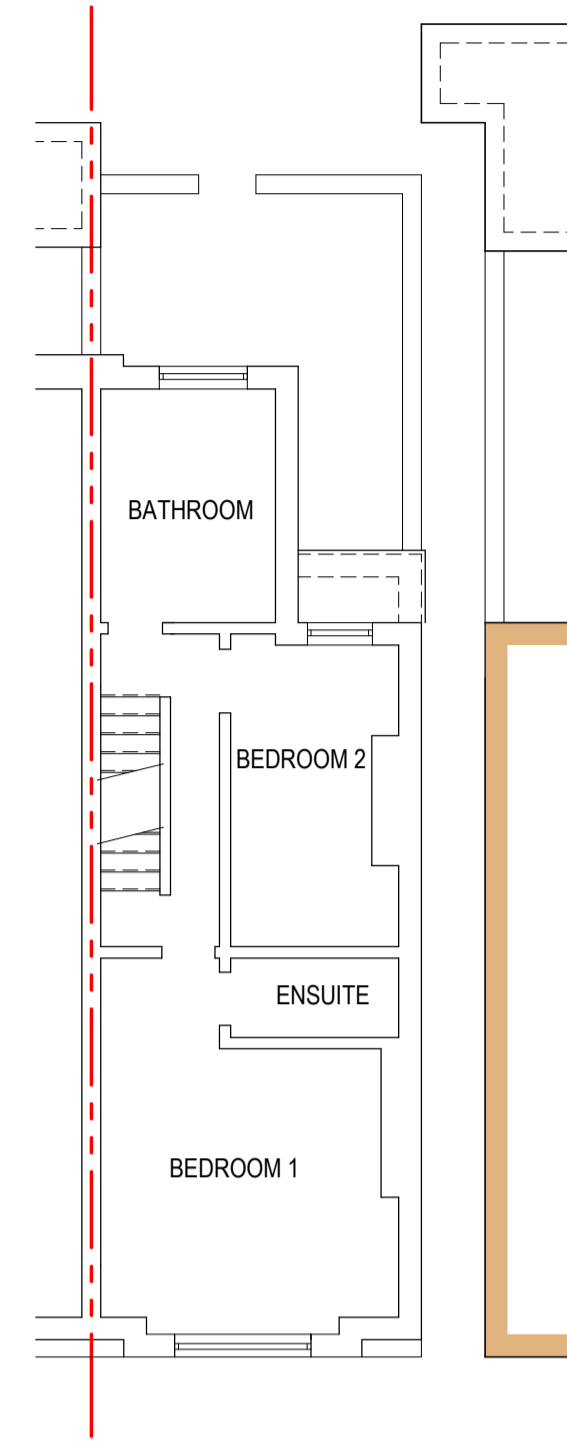


PROPOSED FIRST FLOOR

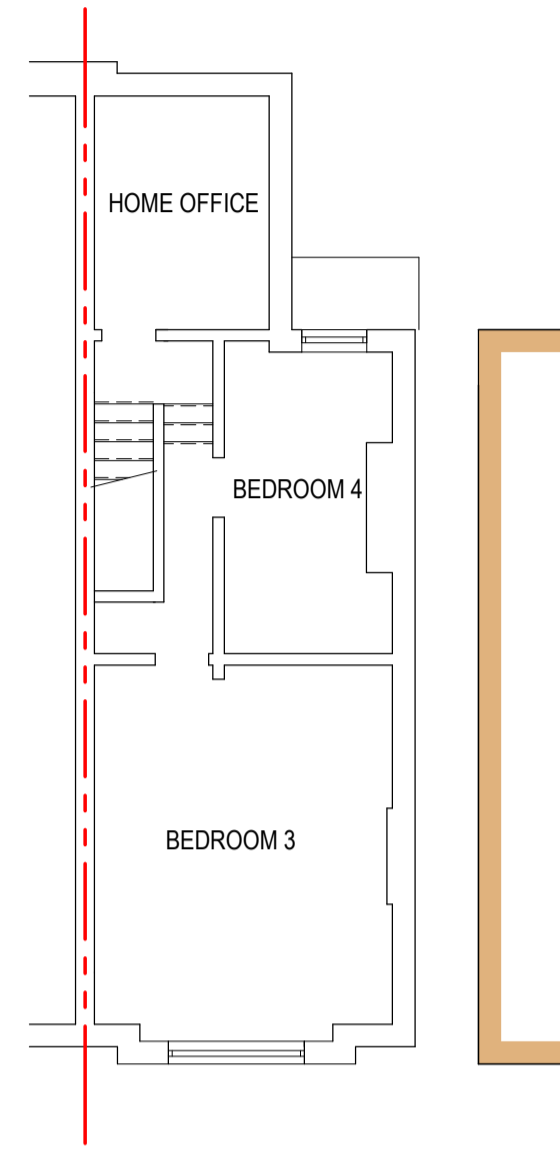


PROPOSED SECOND FLOOR



PROPOSED FRONT ELEVATION

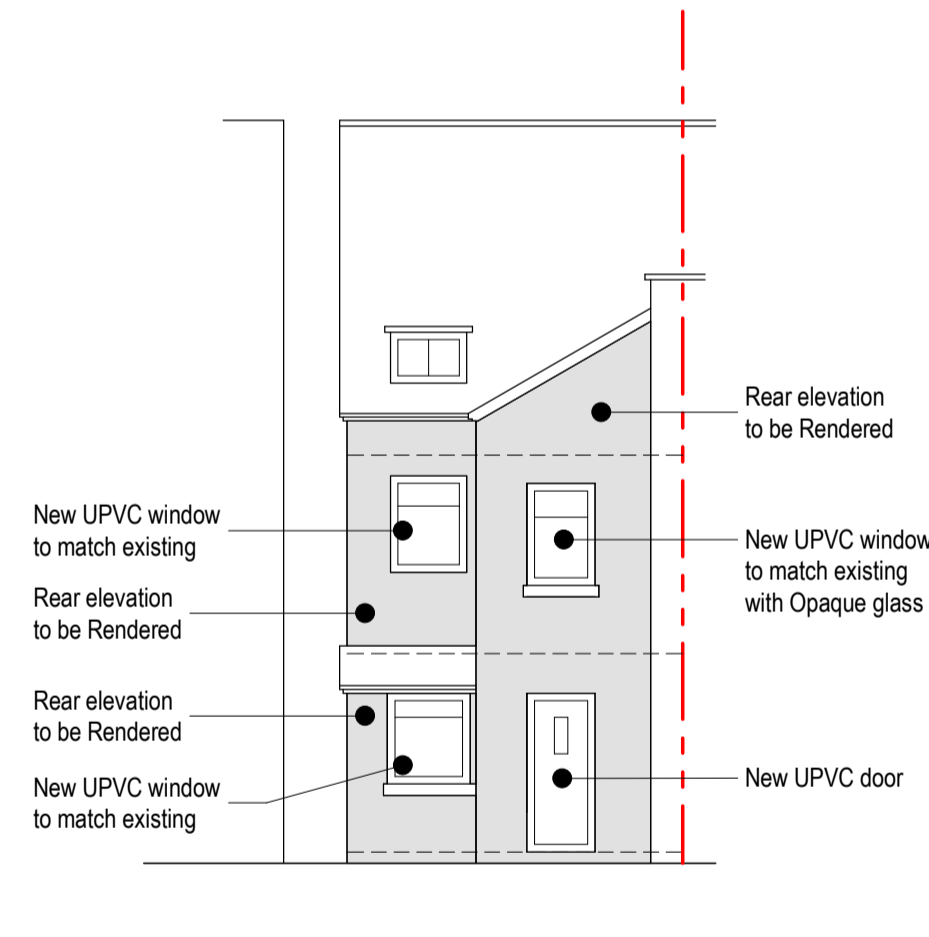

PROPOSED REAR ELEVATION

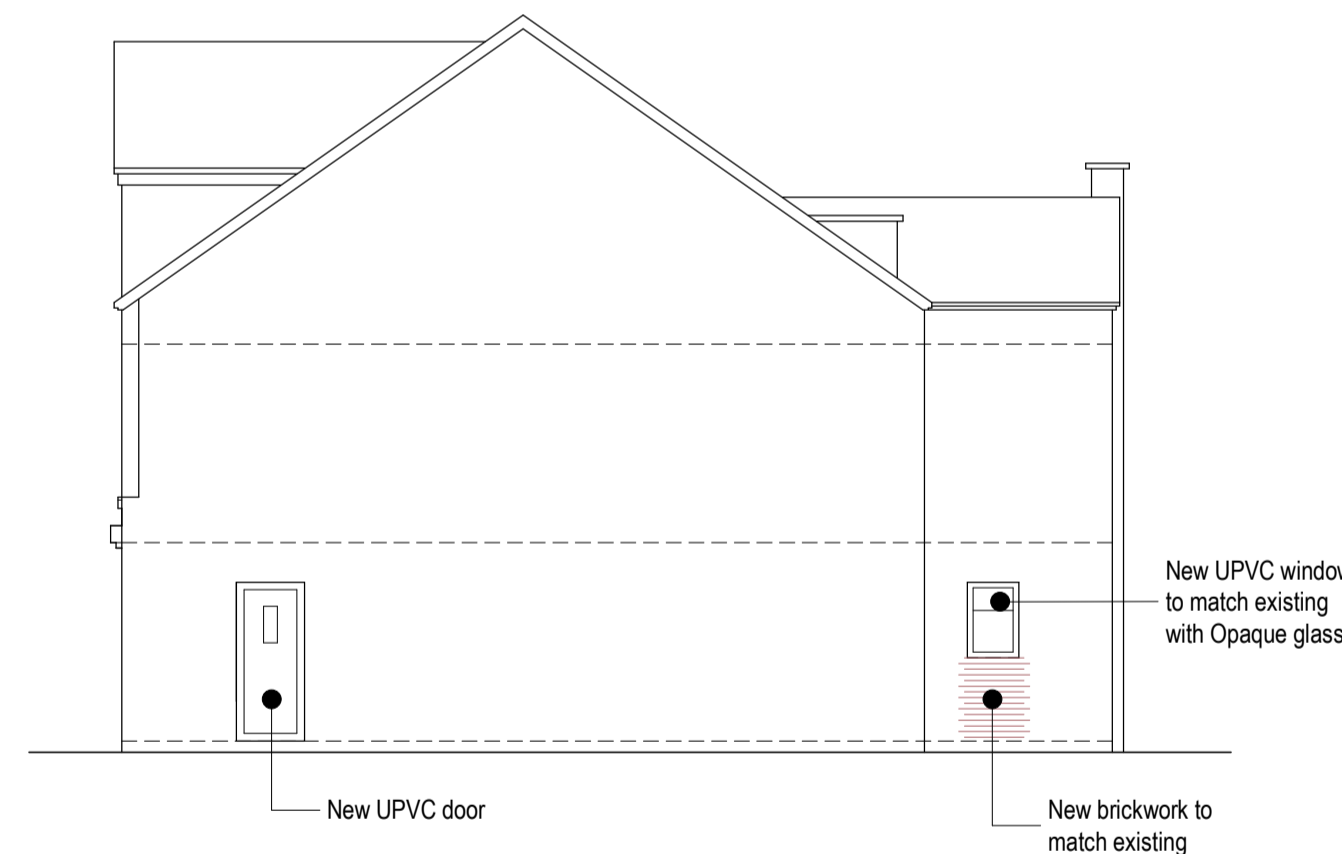

PROPOSED SIDE ELEVATION

P01	PLANNING FIRST ISSUE	06.02.24	PM	MP
Rev:	Description:	Date:	By:	Chkd:

Status: **FOR PLANNING**

Project: **8 Stockport Road, Marple, SK6 6BJ**

Dwg Title: **Proposed Plans & Elevations**

Size:	Date:	Drawn By:	Designed By:	Checked By:
A1	February 2024	PMline	MP	PM
Scale:	1 : 100	Project Number:	Drawing Number:	Rev:
		202180	104	P01

Mr Chris Cantrell

8 Stockport Road

Marple

Model Name:XXXXXXXX-CUR-XX-X-M-S-XXXXX