



GENERAL NOTES:


1. THIS DRAWING IS TO BE READ IN CONJUNCTION WITH ALL RELEVANT SPECIALISTS DRAWINGS AND SPECIFICATIONS.
2. DO NOT SCALE THIS DRAWING. ANY AMBIGUITIES, OMISSIONS AND ERRORS ON DRAWINGS SHALL BE BROUGHT TO THE ENGINEERS ATTENTION IMMEDIATELY. ALL DIMENSIONS MUST BE CHECKED / VERIFIED ON SITE.
3. ALL DIMENSIONS ARE IN MILLIMETRES UNLESS NOTED OTHERWISE.

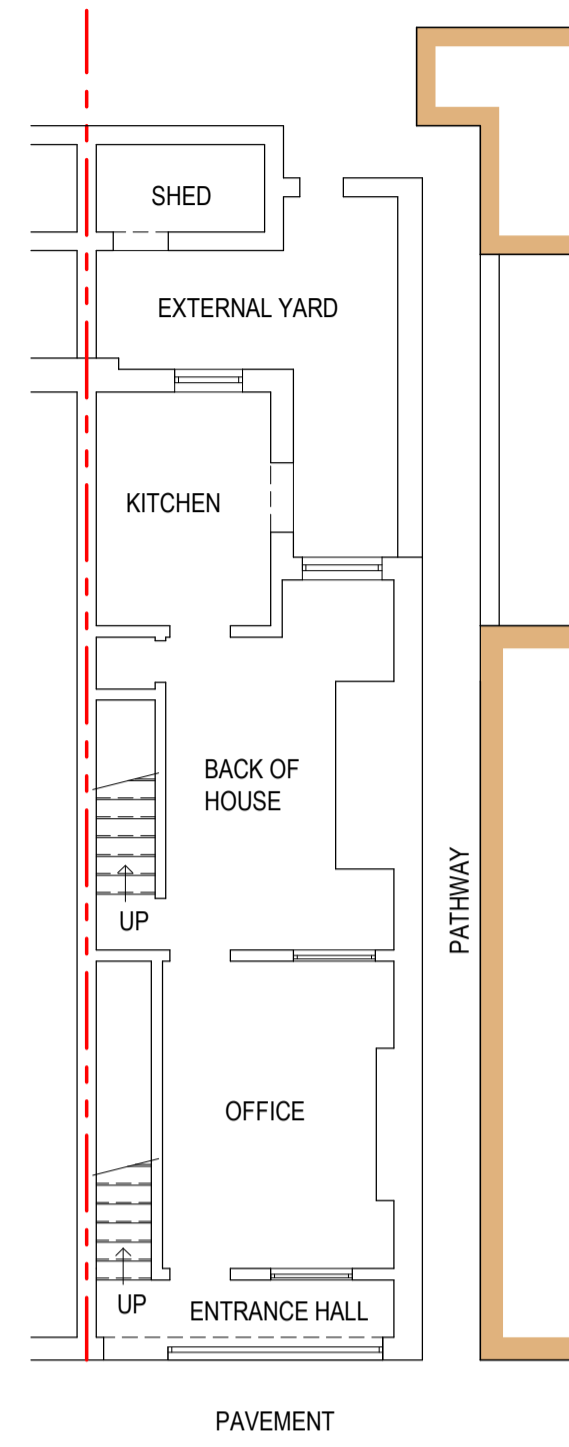


STOCKPORT ROAD
EXISTING GROUND FLOOR

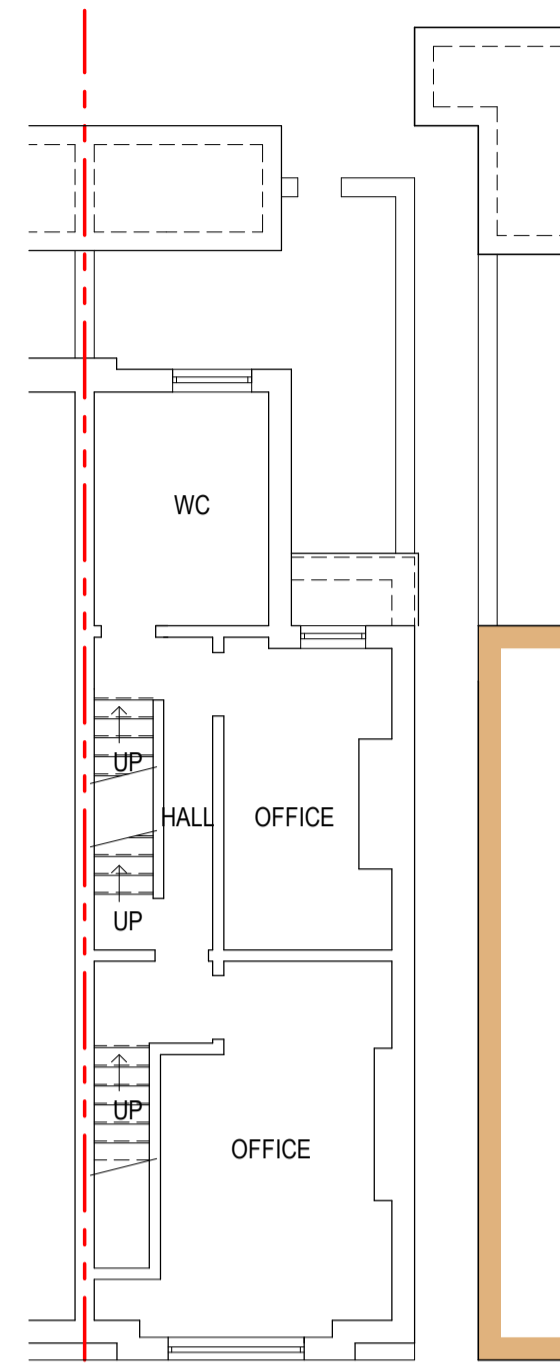


EXISTING FIRST FLOOR

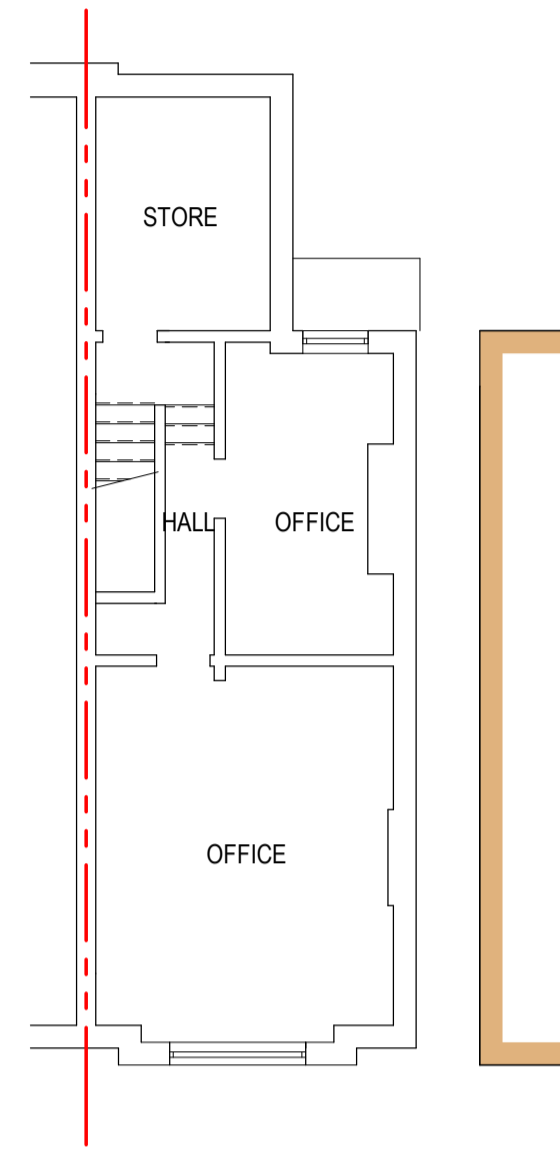


EXISTING SECOND FLOOR

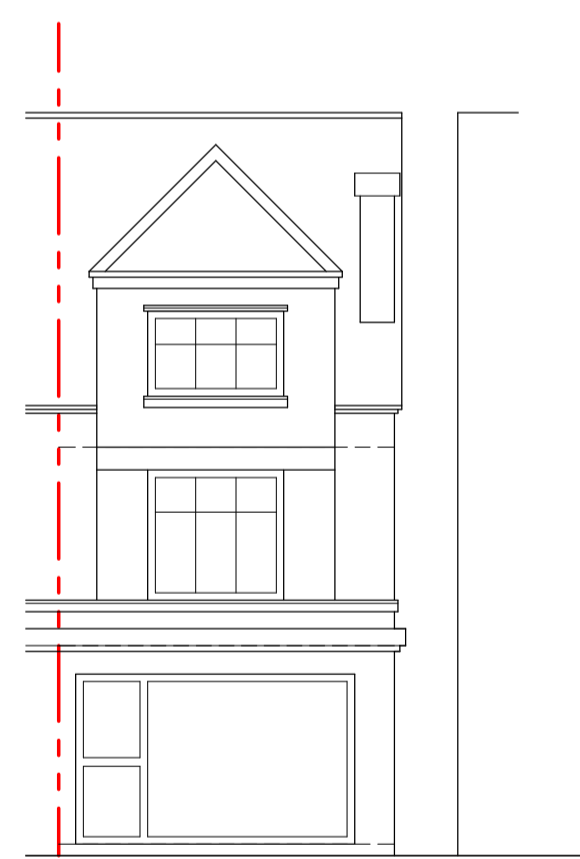

EXISTING FRONT ELEVATION

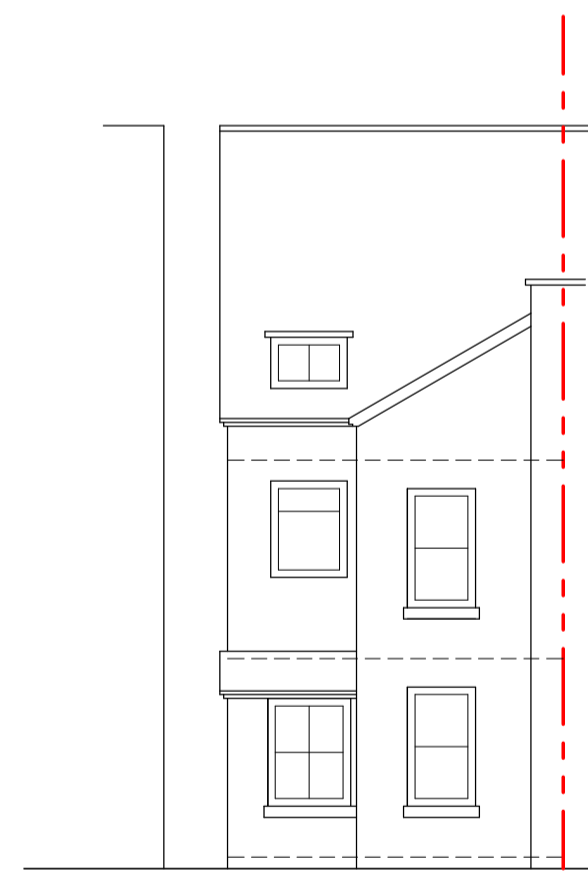

EXISTING REAR ELEVATION

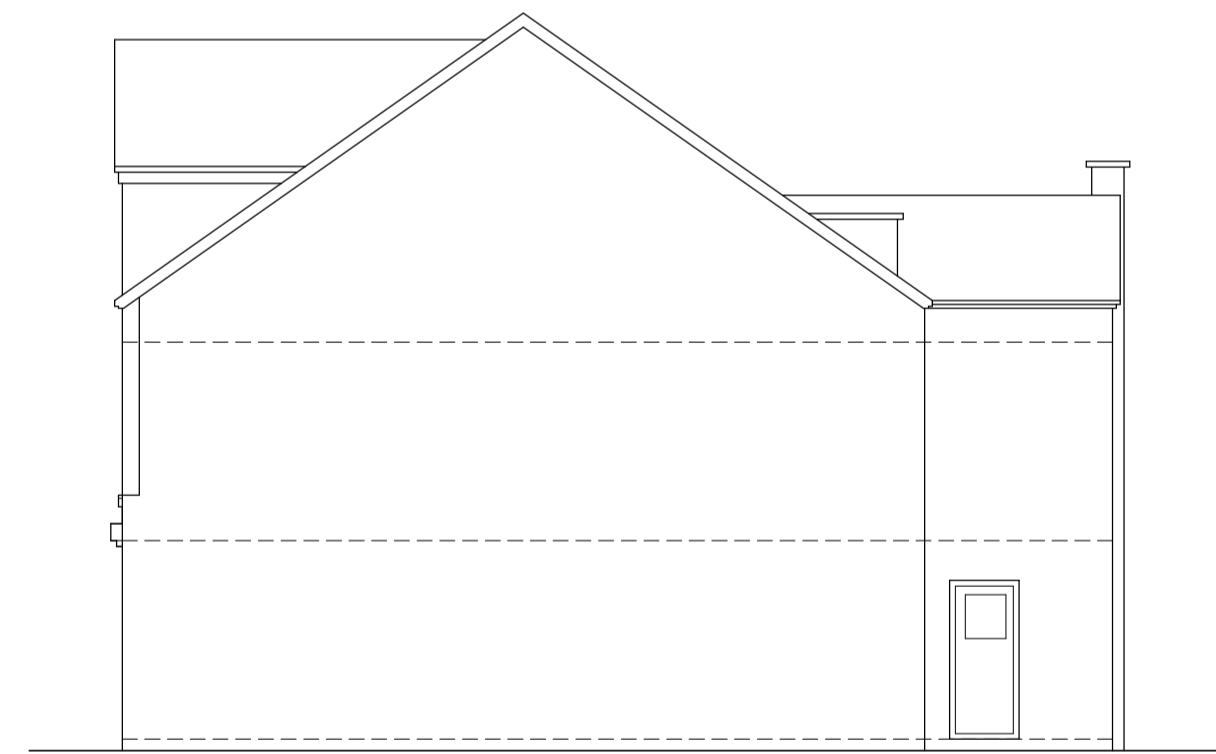

EXISTING SIDE ELEVATION

P01	PLANNING FIRST ISSUE	06.02.24	PM	MP
Rev:	Description:	Date:	By:	Chkd:

Status: **FOR PLANNING**

Project: **8 Stockport Road, Marple, SK6 6BJ**

Dwg Title: **Existing Plans & Elevations**

Size:	Date:	Drawn By:	Designed By:	Checked By:
A1	February 2024	PMline	MP	PM
Scale:	1 : 100	Project Number:	Drawing Number:	Rev:
		202180	103	P01