


Do not scale from this drawing
 Drawing to be read in conjunction with the specification document
 Contractor to check all dimensions on site and notify Vincent and Brown of any discrepancies prior to commencement of the works

- Private Access Road
- Permeable Surfacing to Parking Areas
- Grass Areas
- Existing / Proposed Hedges
- 1 Proprietary secure lockable cycle store enclosure such as 'BillyOh Mini Keeper Overlap Pent Store Shed' or equal.

KEY

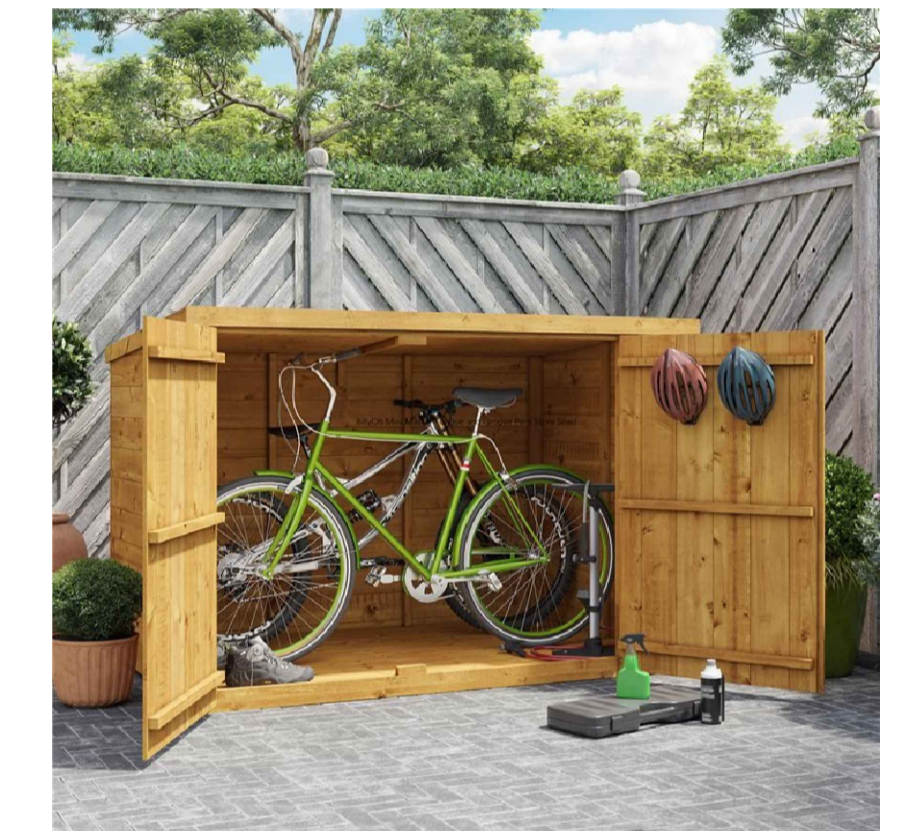

01: Secure Cycle Storage enclosure

01	16/01/24	Issued for AOD approval	SC	LT
revision	date	description	drawn	ck'd

Vincent & Partners

Studio 12, Middlethorpe Business Park
 Sim Balk Lane, Bishopthorpe, York. YO23 2BD
 t: 01904 700941 e: studio@vincentandpartners.com

project:
 Land adjacent to Millfield House
 Linley Avenue, Haxby

drawing:
 Proposed Site Plan
 Cycle Storage

date: 16.01.24 status: PLANNING

scale: 1:100 @ A1

job number	originator	zone	level	type	role	drawing number	revision
22-011	VB-	ZZ-	ZZ-	DR-	A-	1051	01

