



West Proposed West Elevation 1:100



North Proposed Rear Elevation 1:100

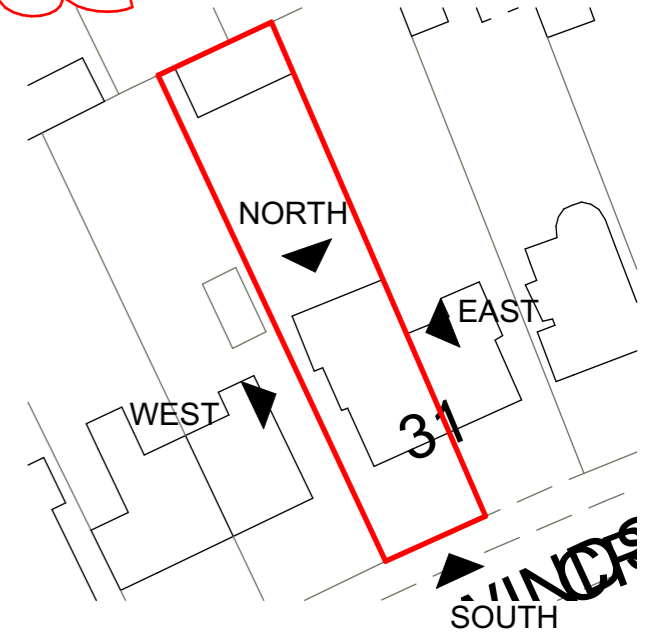


South Proposed Front Elevation 1:100

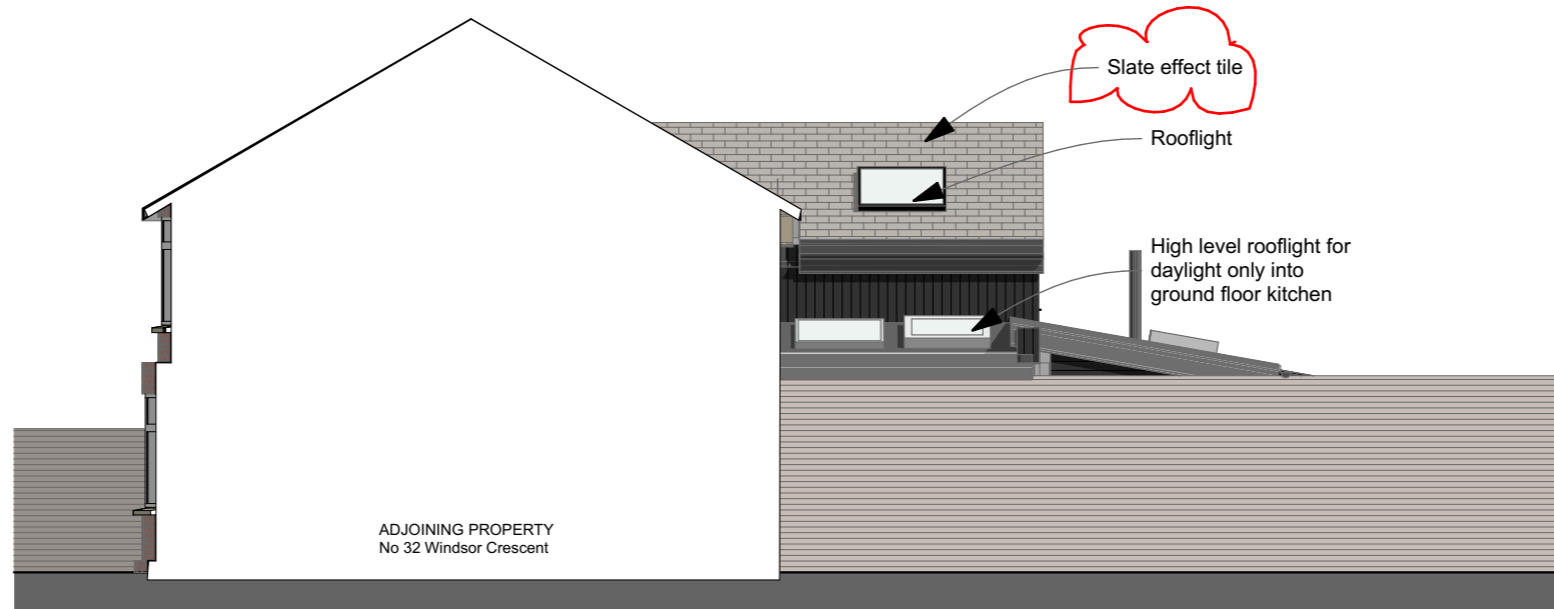

East Proposed Side Elevation 1:100

**PROPOSED MATERIALS:**  
 Roof - Slate effect tile and Sedum  
 Walls - Stained black timber cladding and black metal cladding  
 Windows - PPC Aluminium  
 Doors - PPC Aluminium

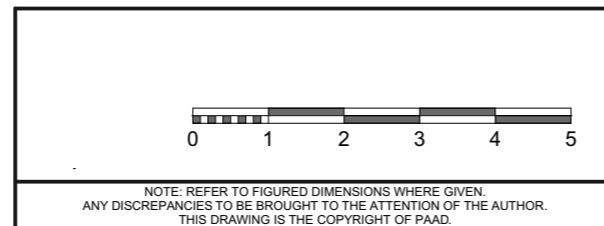

A	13.02.2024	Amendment of external materials
RevID	Issue Date	Layout Comment

LT	TP
Modified By Initials	Checked By Initials

31 Windsor Crescent, Frome  
 Rear extension and refurbishment  
 Proposed Elevations  
 13 February 2024 scale 1:100@A3

drawn LT checked TP status **PLANNING**

**PAAD** ARCHITECTS LTD  
 16 Stony Street, Frome  
 Somerset, BA11 1BU  
 T: 01373 455500  
 E: office@pa-ad.co.uk  
 W: pa-ad.co.uk

**2220**  
**AP.11**  
 A