

- Notes:-
1. All working dimensions to be checked on site.
 2. Any discrepancies between drawings of different scales, and between drawings and specification where appropriate to be notified to the designer.
 3. Copyright reserved. This drawing may only be used on the project specified in the title block. It may not be copied or disclosed to any third party without the prior written consent of the designer.




FRONT ELEVATION
SCALE 1:100




SIDE ELEVATION
SCALE 1:100




REAR ELEVATION
SCALE 1:100

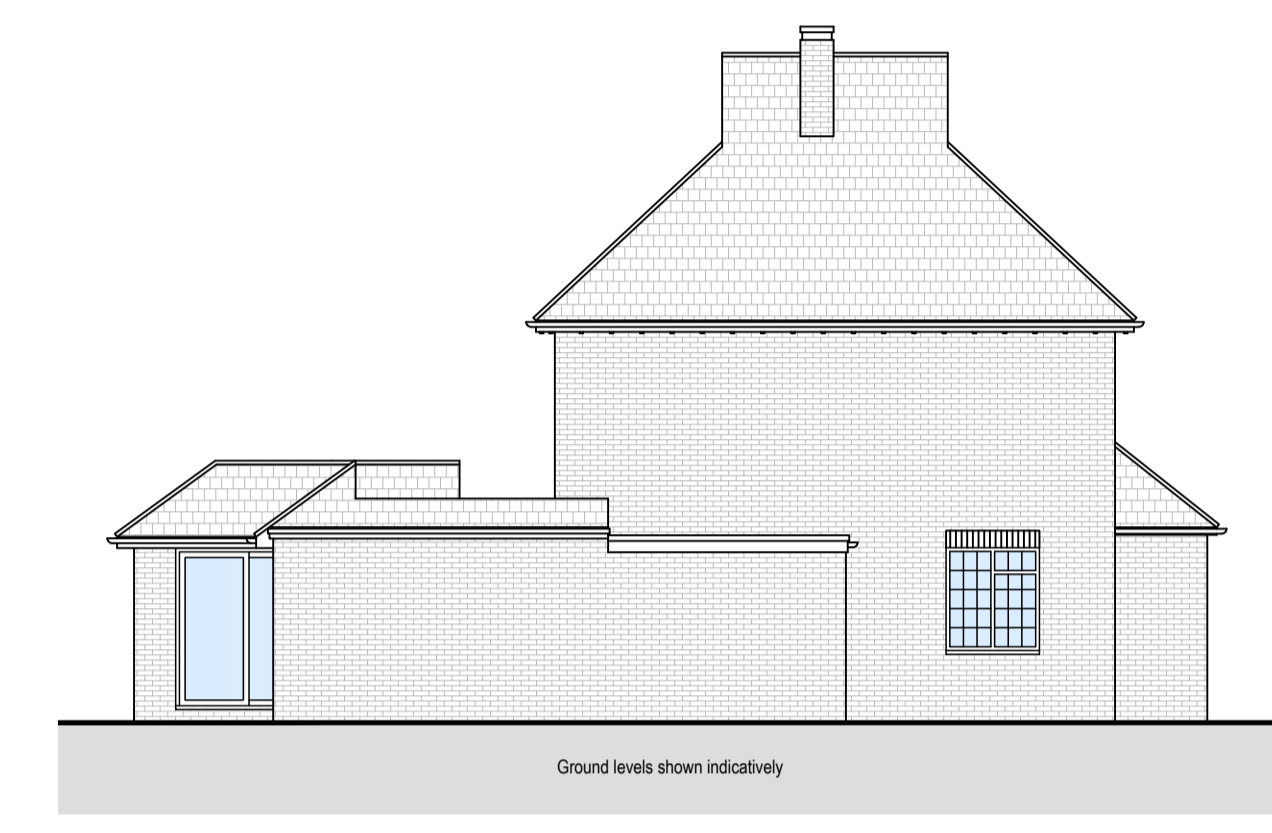


SIDE ELEVATION
SCALE 1:100

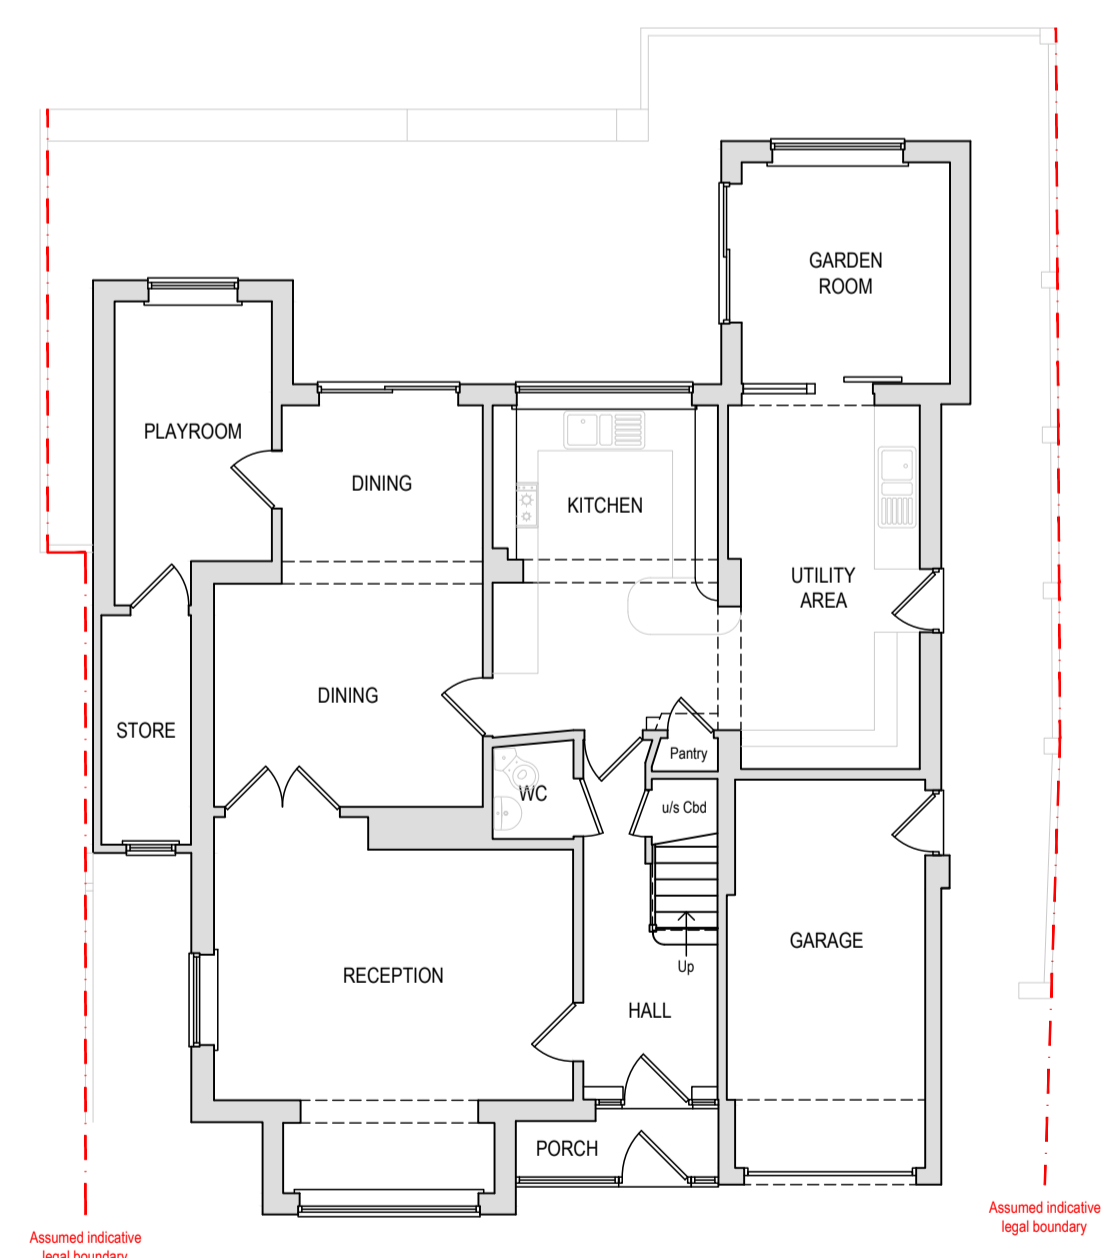

GROUND FLOOR PLAN
SCALE 1:100

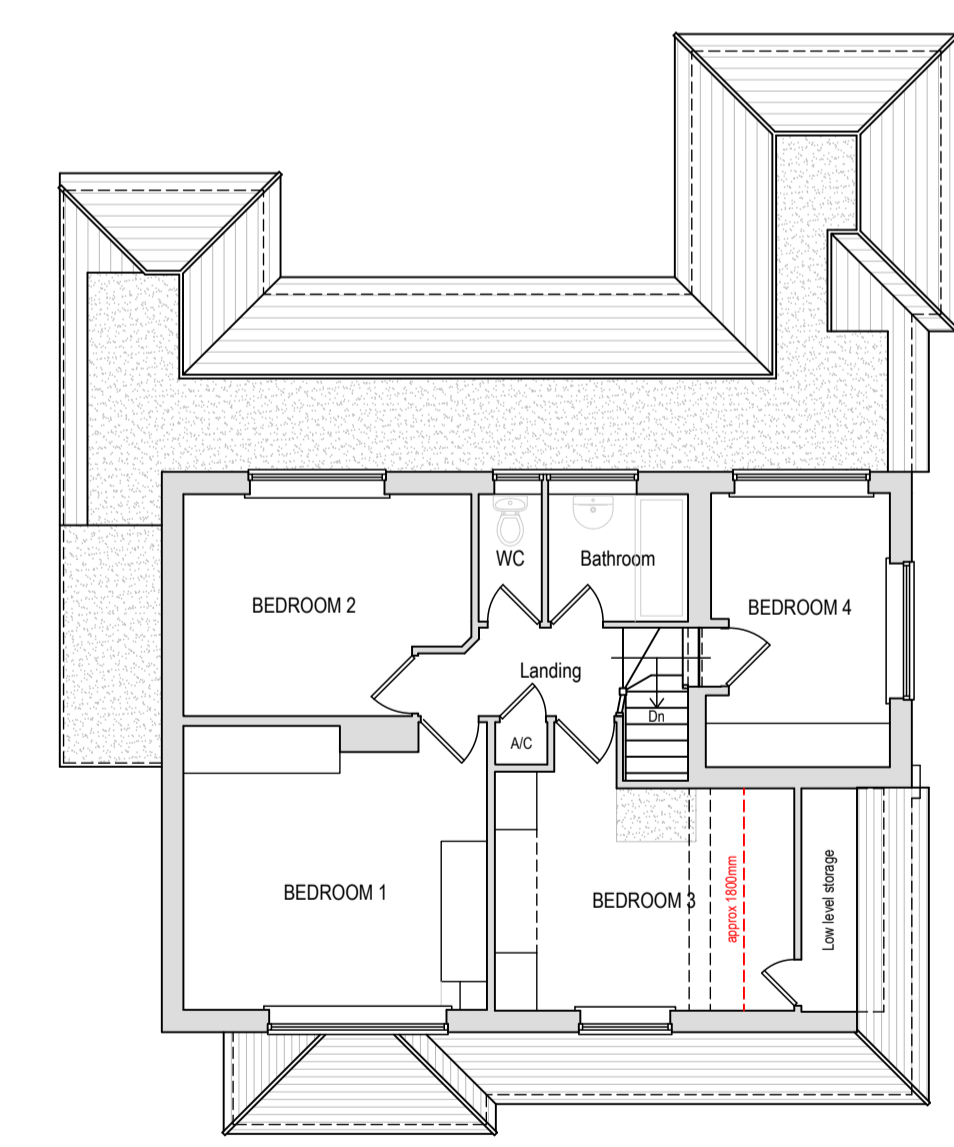

FIRST FLOOR PLAN
SCALE 1:100

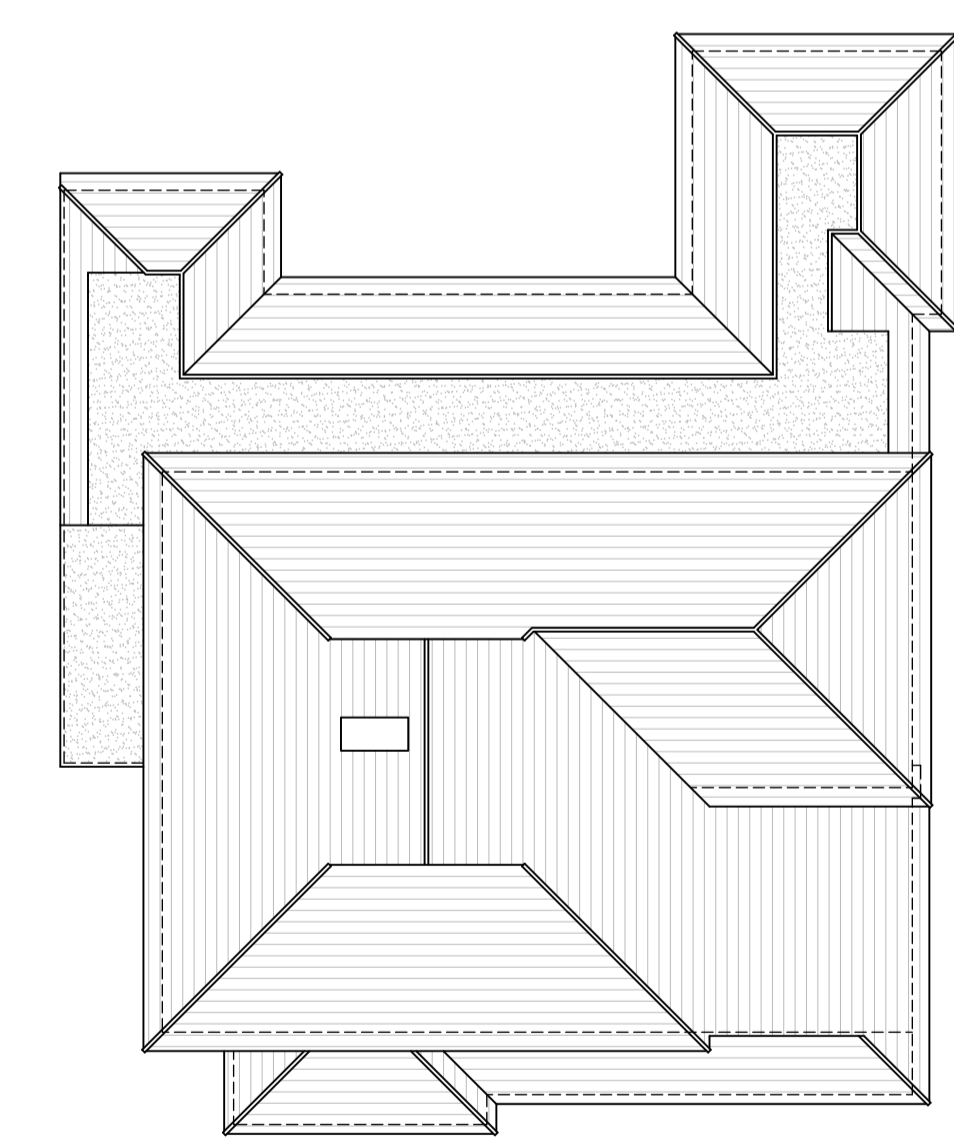

ROOF PLAN
SCALE 1:100



REV	DATE	COMMENTS
03	06.02.24	PLANNING ISSUE & DRAWING NO. UPDATED
02	07.01.24	PLANNING LEVEL DESIGN
01	15.11.23	SURVEY DRAWING

**DAVID STRUDWICK
DESIGN + BUILD**
Astra House, The Common, Cranleigh, GU6 8RZ
01483 256760 / projects@davidstrudwick.co.uk

CLIENT:
MR PIETRZYBA & MS CASCINI
15 NICHOLAS GARDENS, PYRFORD,
SURREY, GU22 8SD

TITLE:
EXISTING
PLANS & ELEVATIONS

SCALE: 1:100 @ A1 (1:200 @ A3)

PROJECT: 1195

DRG No: 01

REV:
03