



**Proposed Front Elevation**

Facing brickwork to match existing

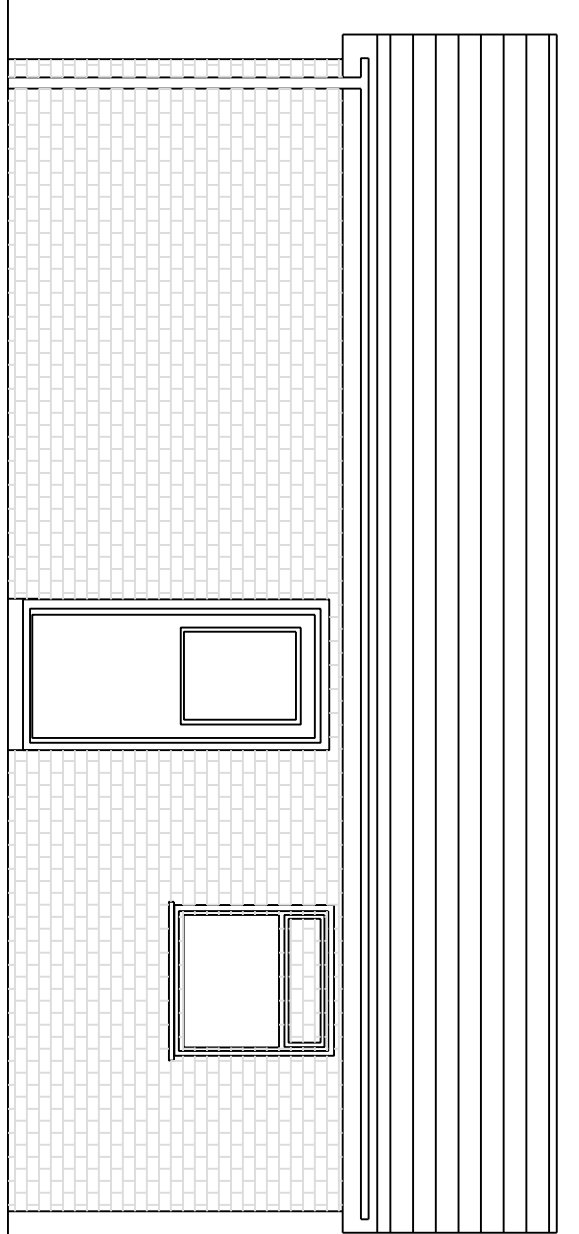


**Proposed Side Elevation**

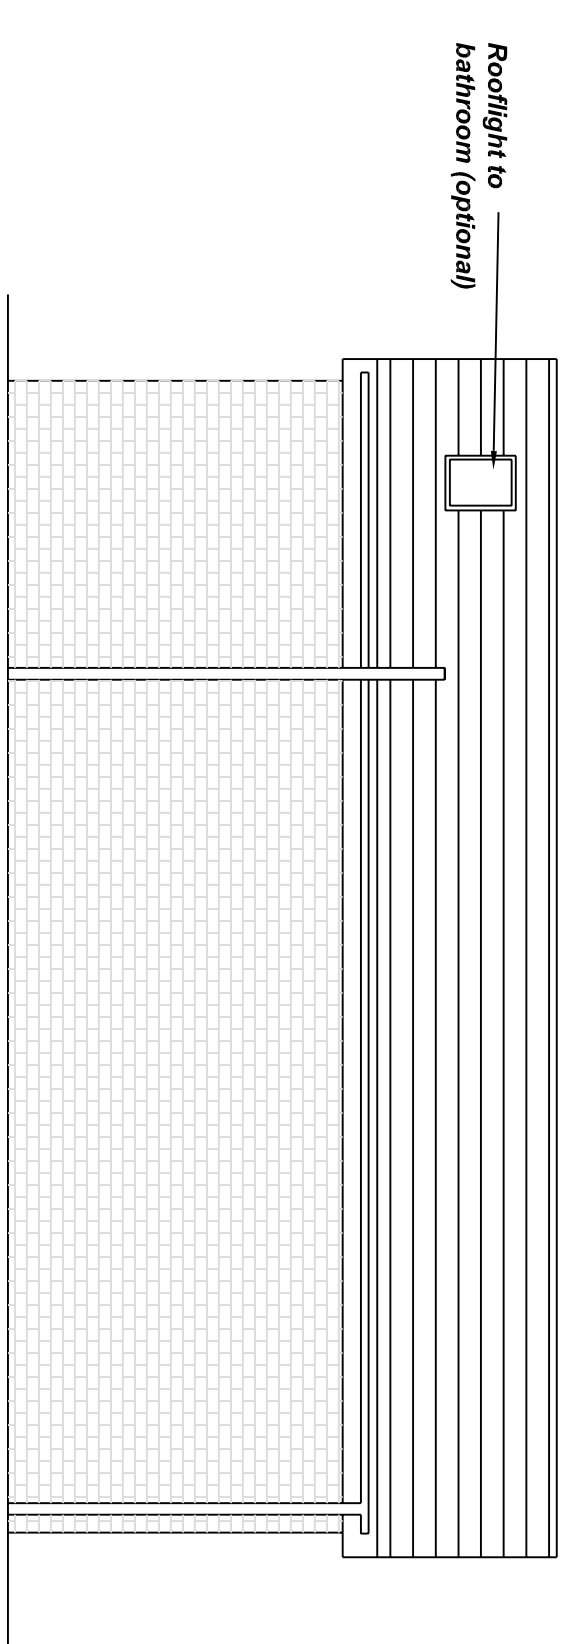

**Proposed Side Elevation**

Rooflight to bathroom (optional)

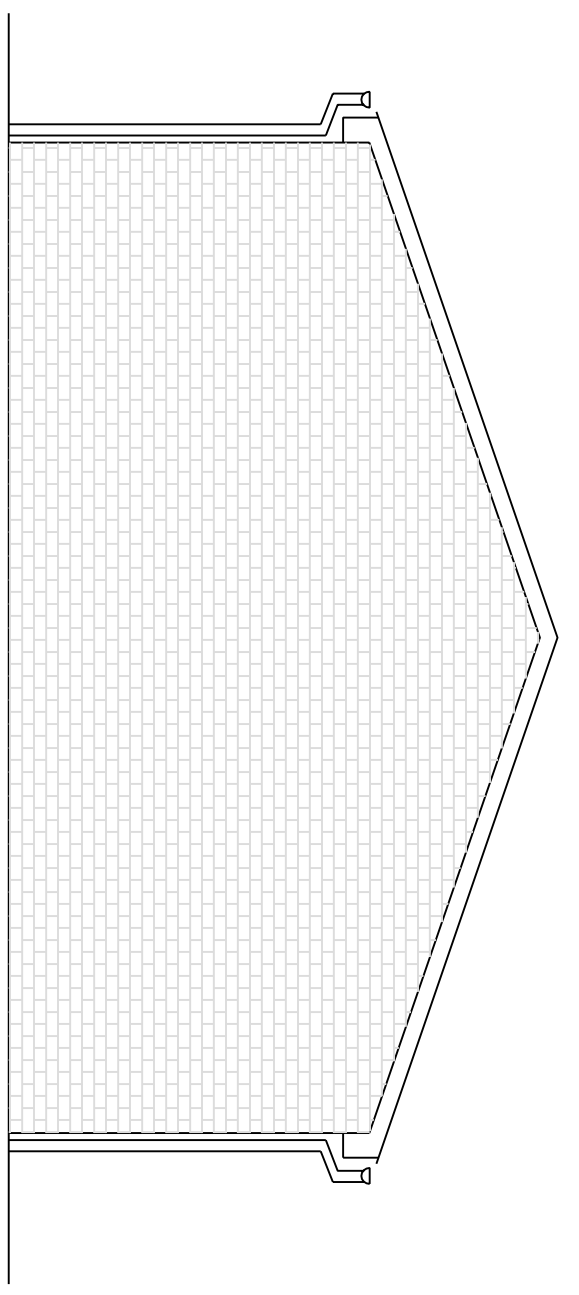

**Proposed Rear Elevation**



**Proposed Ground Plan**



**OBJECT:-**  
to convert existing garage into a granny flat

**PLANNING APPROVAL ONLY**

Date	REV.	Details
<b>Planning Ref No. :-</b>		
<b>Drawing No. :- JT/24/01-PL</b>		

**Title:-** Proposed Converted Garage  
**Location:-** 4 Wedge Avenue  
Haydock  
St. Helens  
WA11 0DY