




© JOHN HARTLEY. DRAWINGS ARE ONLY TO BE AMENDED IN THE ORIGINAL ELECTRONIC MEDIA BY JOHN HARTLEY. ANY ERRORS OR OMISSIONS ARE TO BE COMMUNICATED TO JOHN HARTLEY IMMEDIATELY. ALL MEASUREMENTS ARE TO BE VERIFIED ON SITE. THIS DRAWING IS INTENDED FOR USE WITH THE NAMED PROJECT ONLY.

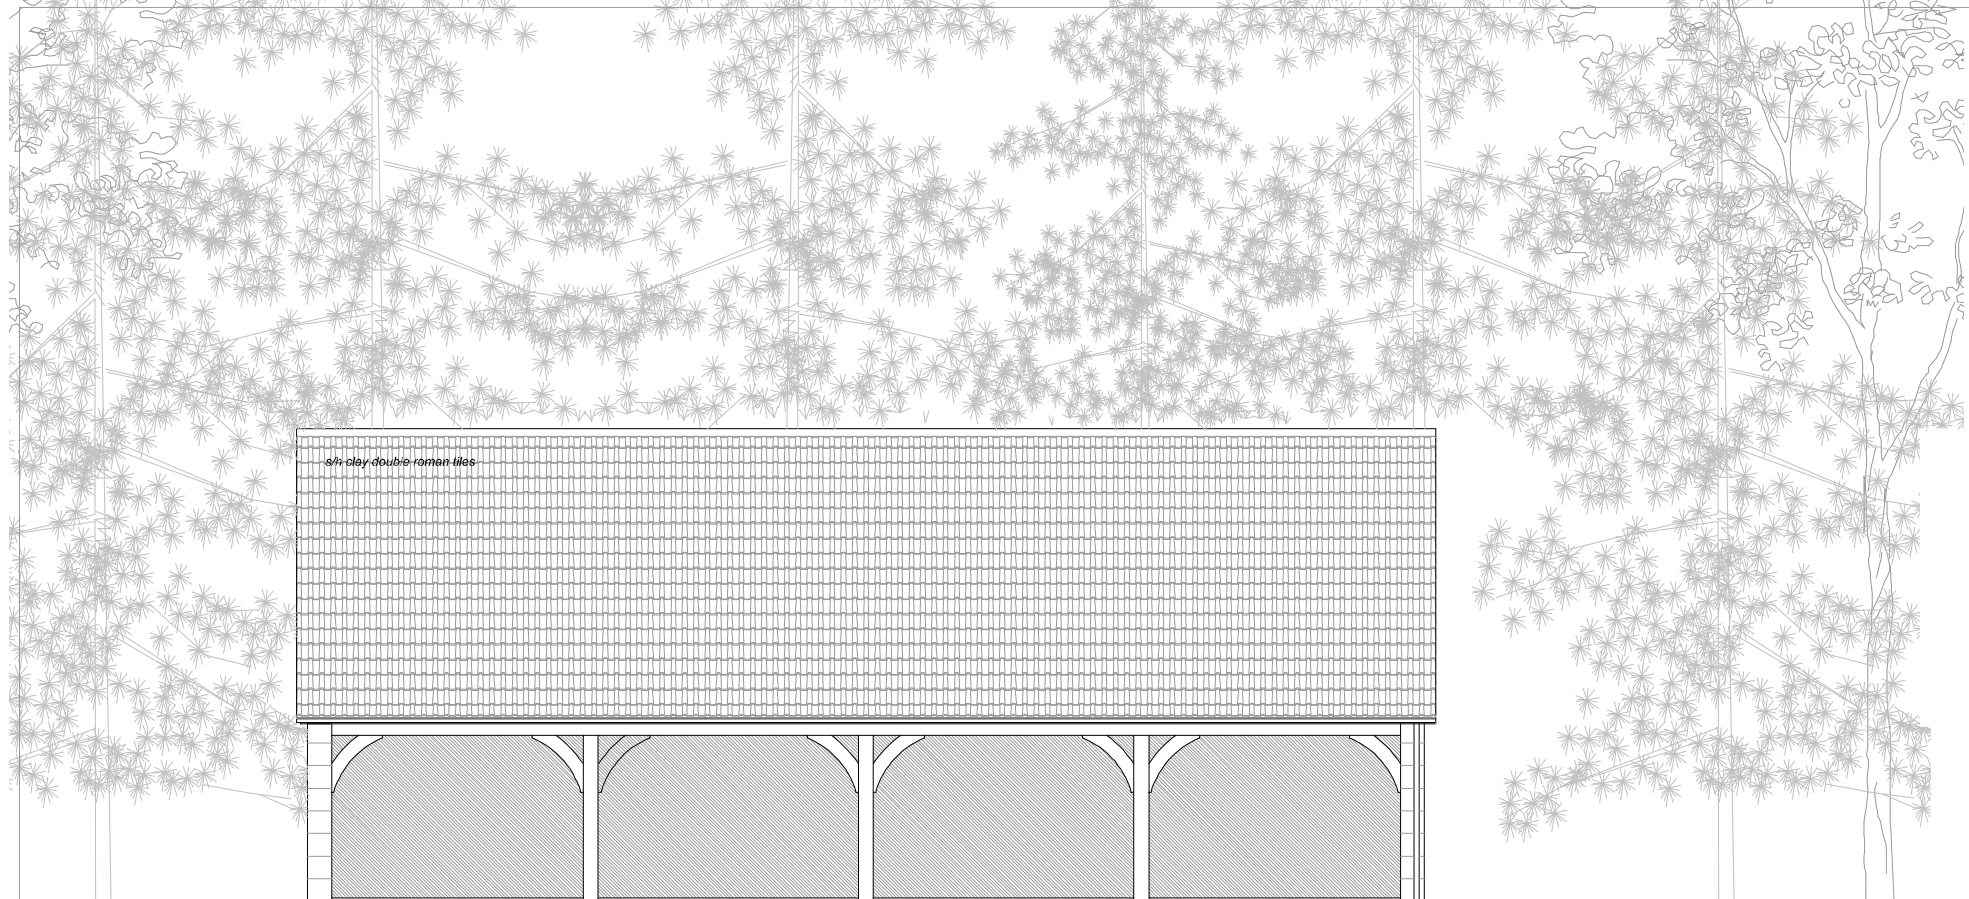

**SOUTH ELEVATION**

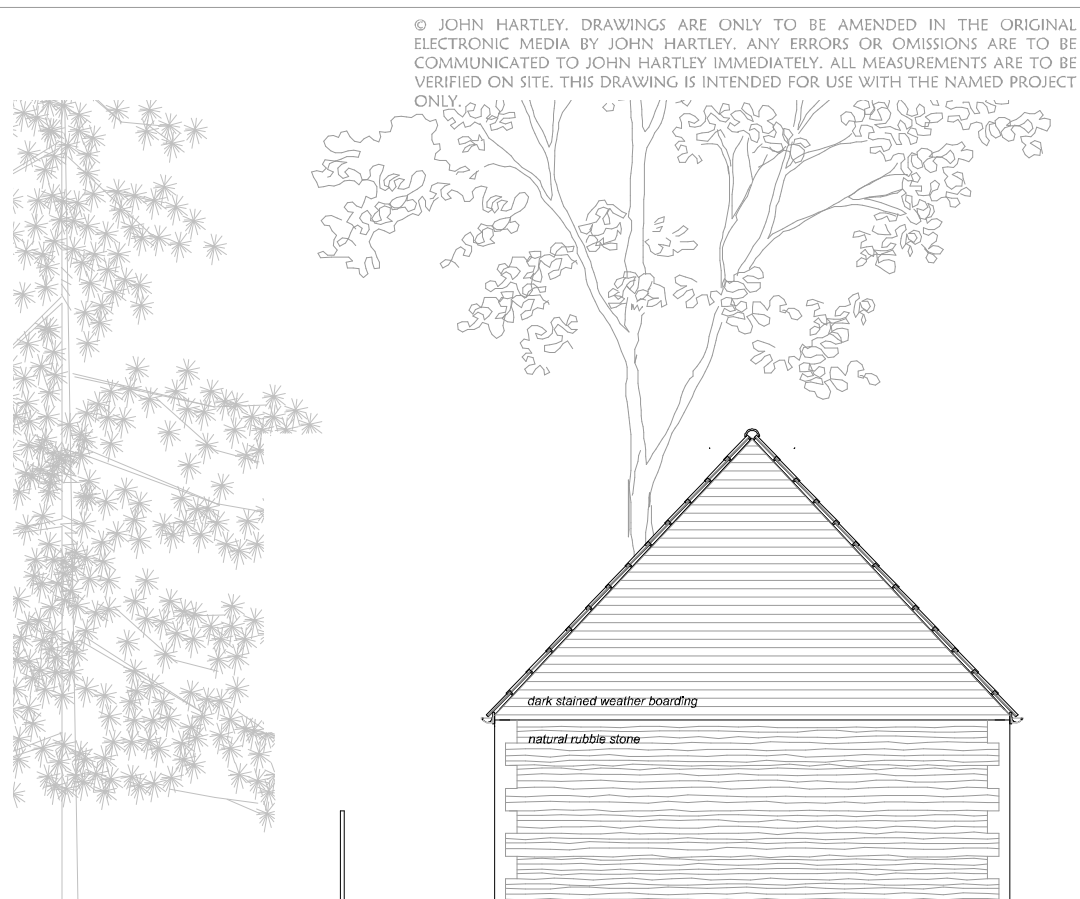


**WEST ELEVATION**

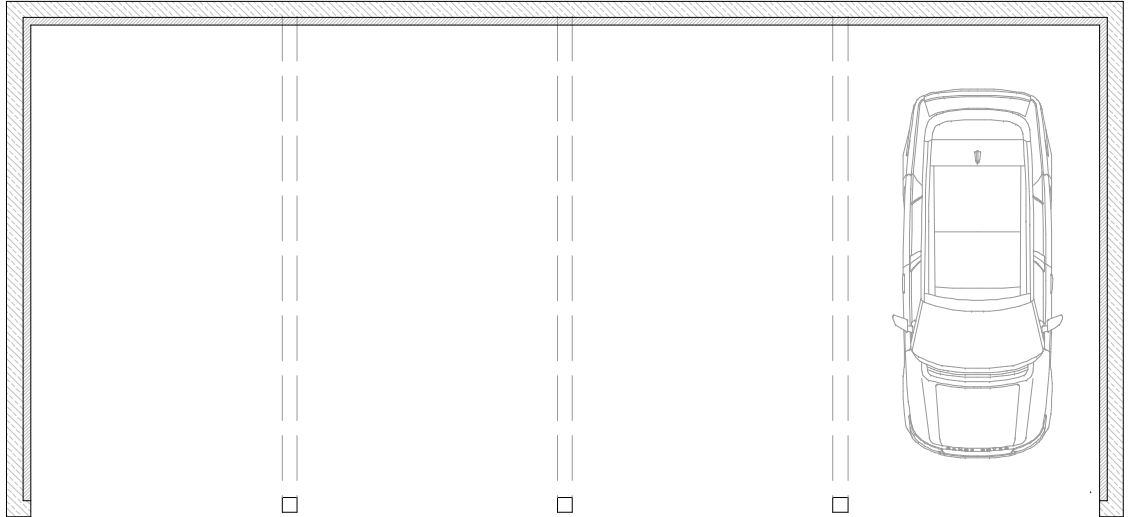


**PLAN**

*Second hand double roman roof tiles, rubble natural stone walls, dark stained, horizontally boarded timber clad gables*

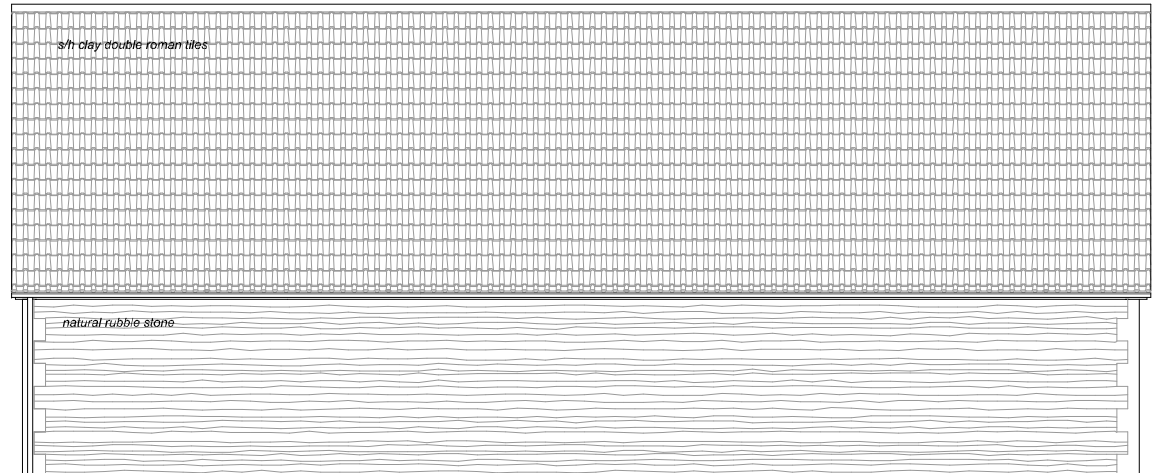

**NORTH ELEVATION**

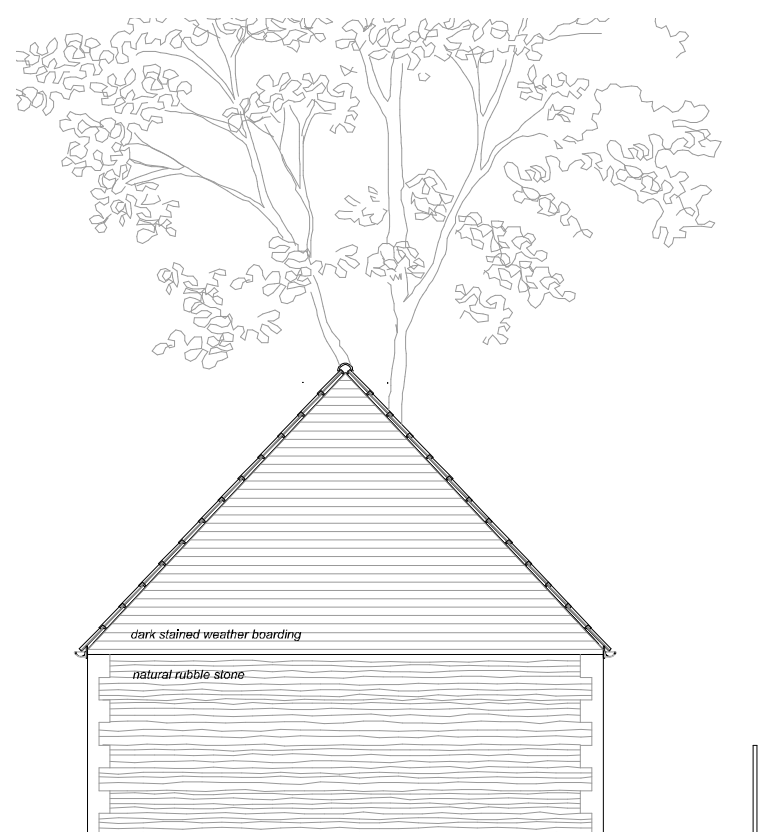

**EAST ELEVATION**

Rev.	Revisions.	Date.	Drawn.	Checked
<b>JOHN HARTLEY</b>		SALIX HOUSE 40 WESTWELLS NESTON CORSHAM SN13 9RQ T: 01225 811 876 M: 07889 64 88 90		
Project:		NEW DETACHED GARAGE		
Address:		PIXTONS GREEN, ASHWICKE, MARSHFIELD		
Dwg. Title:		PROPOSED GARAGE		
Dwg. No.:		1507.2.3	Scale: 1:100 on A3	
Revision:	Date:	DEC 23	Drawn:	JH
SK: SKETCH	P: PRELIMINARY	T: TENDER	C: CONSTRUCTION	