

Notes:  
BPB Architect shall have no responsibility for any use made of this document other than for that which it is prepared and issued.


Drawings can be scaled for planning purposes only - do not scale off drawings for construction

All dimensions and levels to be checked on site before work commences.


Any drawing errors or divergences should be brought to the attention of BPB Architect at the address shown below.

Drawing Key:


- Existing
- Proposed

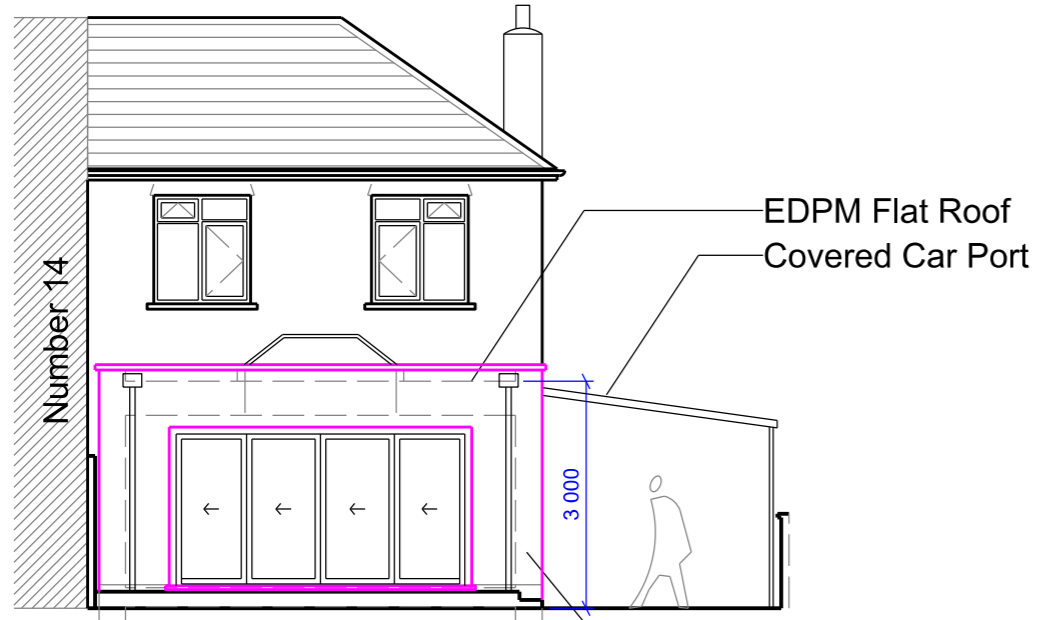


Proposed Rear Elevation

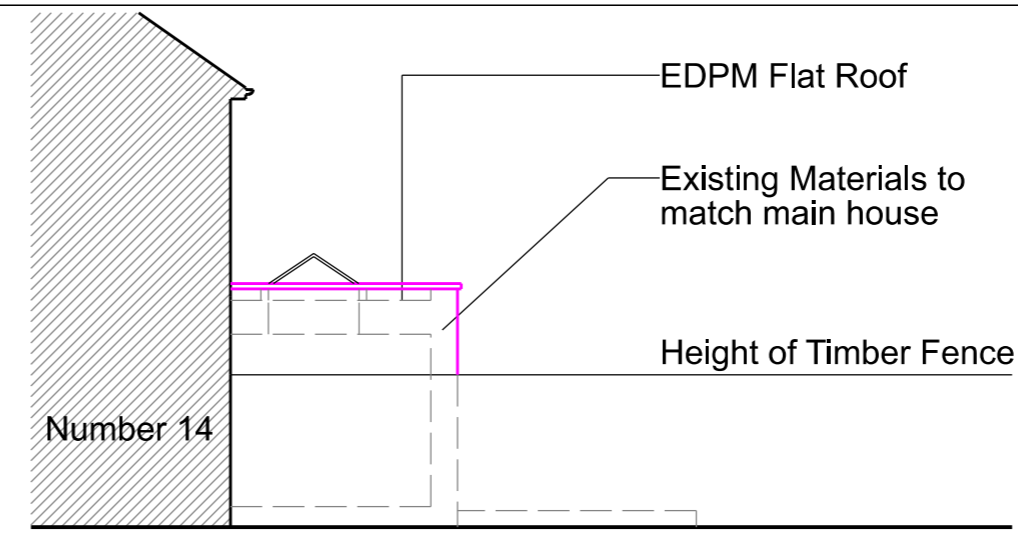

Proposed Side Elevation (South)

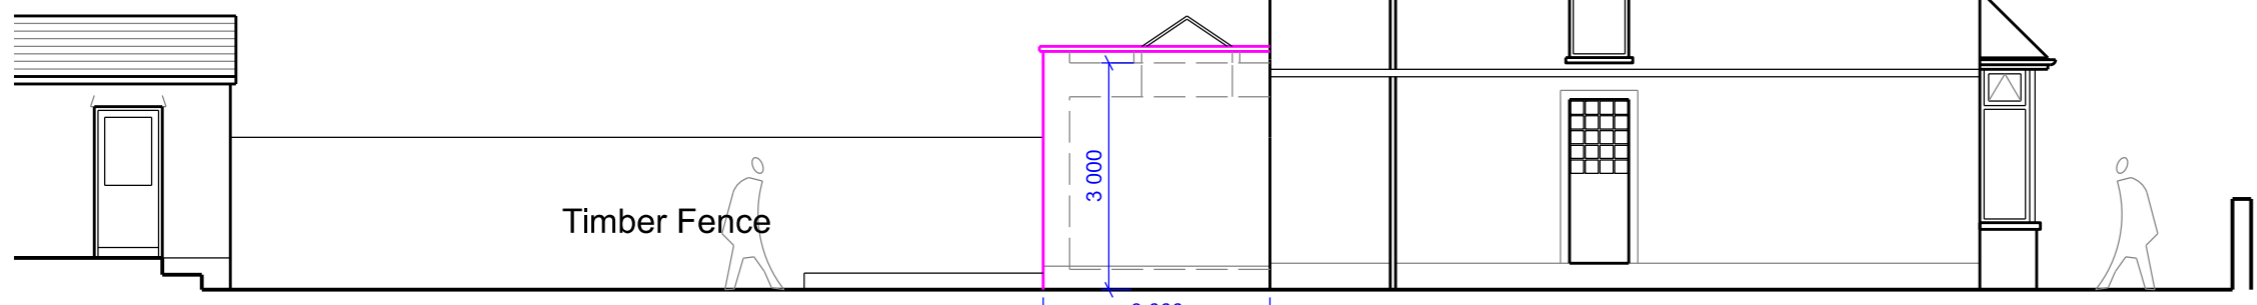

Proposed Side Elevation (North) - House and Front Garden

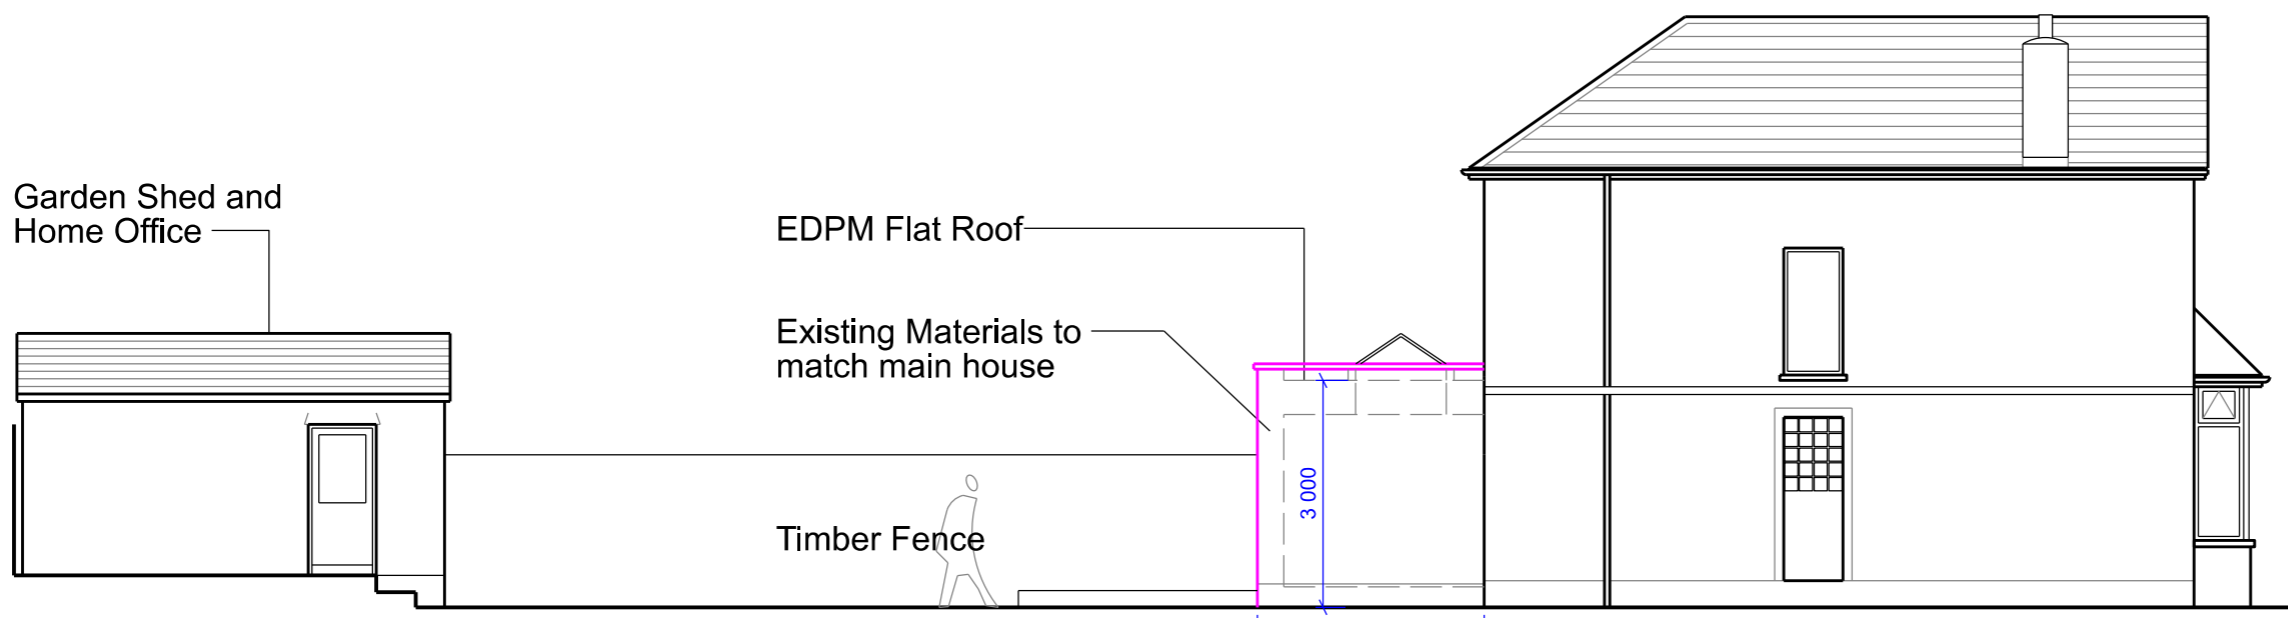

Proposed Side Elevation (North) - Through Garden

Revision	Description	Date
----------	-------------	------

Drawn  
BPB  
Date Created  
12.02.2024

Project

Bradley & Bryony  
16 Beechwood Ave  
Hanham  
Bristol  
BS15 3QW



Title

**Proposed Elevations**

Drawing Reference

**BPB-21-004**

Drawing No

**DR-012**

Revision

-

Scale

1:100@A3