



0 3m
1:100 @ A3

Notes:
BPB Architect shall have no responsibility for any use made of this document other than for that which it is prepared and issued.


Drawings can be scaled for planning purposes only - do not scale off drawings for construction

All dimensions and levels to be checked on site before work commences.


Any drawing errors or divergences should be brought to the attention of BPB Architect at the address shown below.

Drawing Key:

— Application Site
— Site Area: 301 sqm

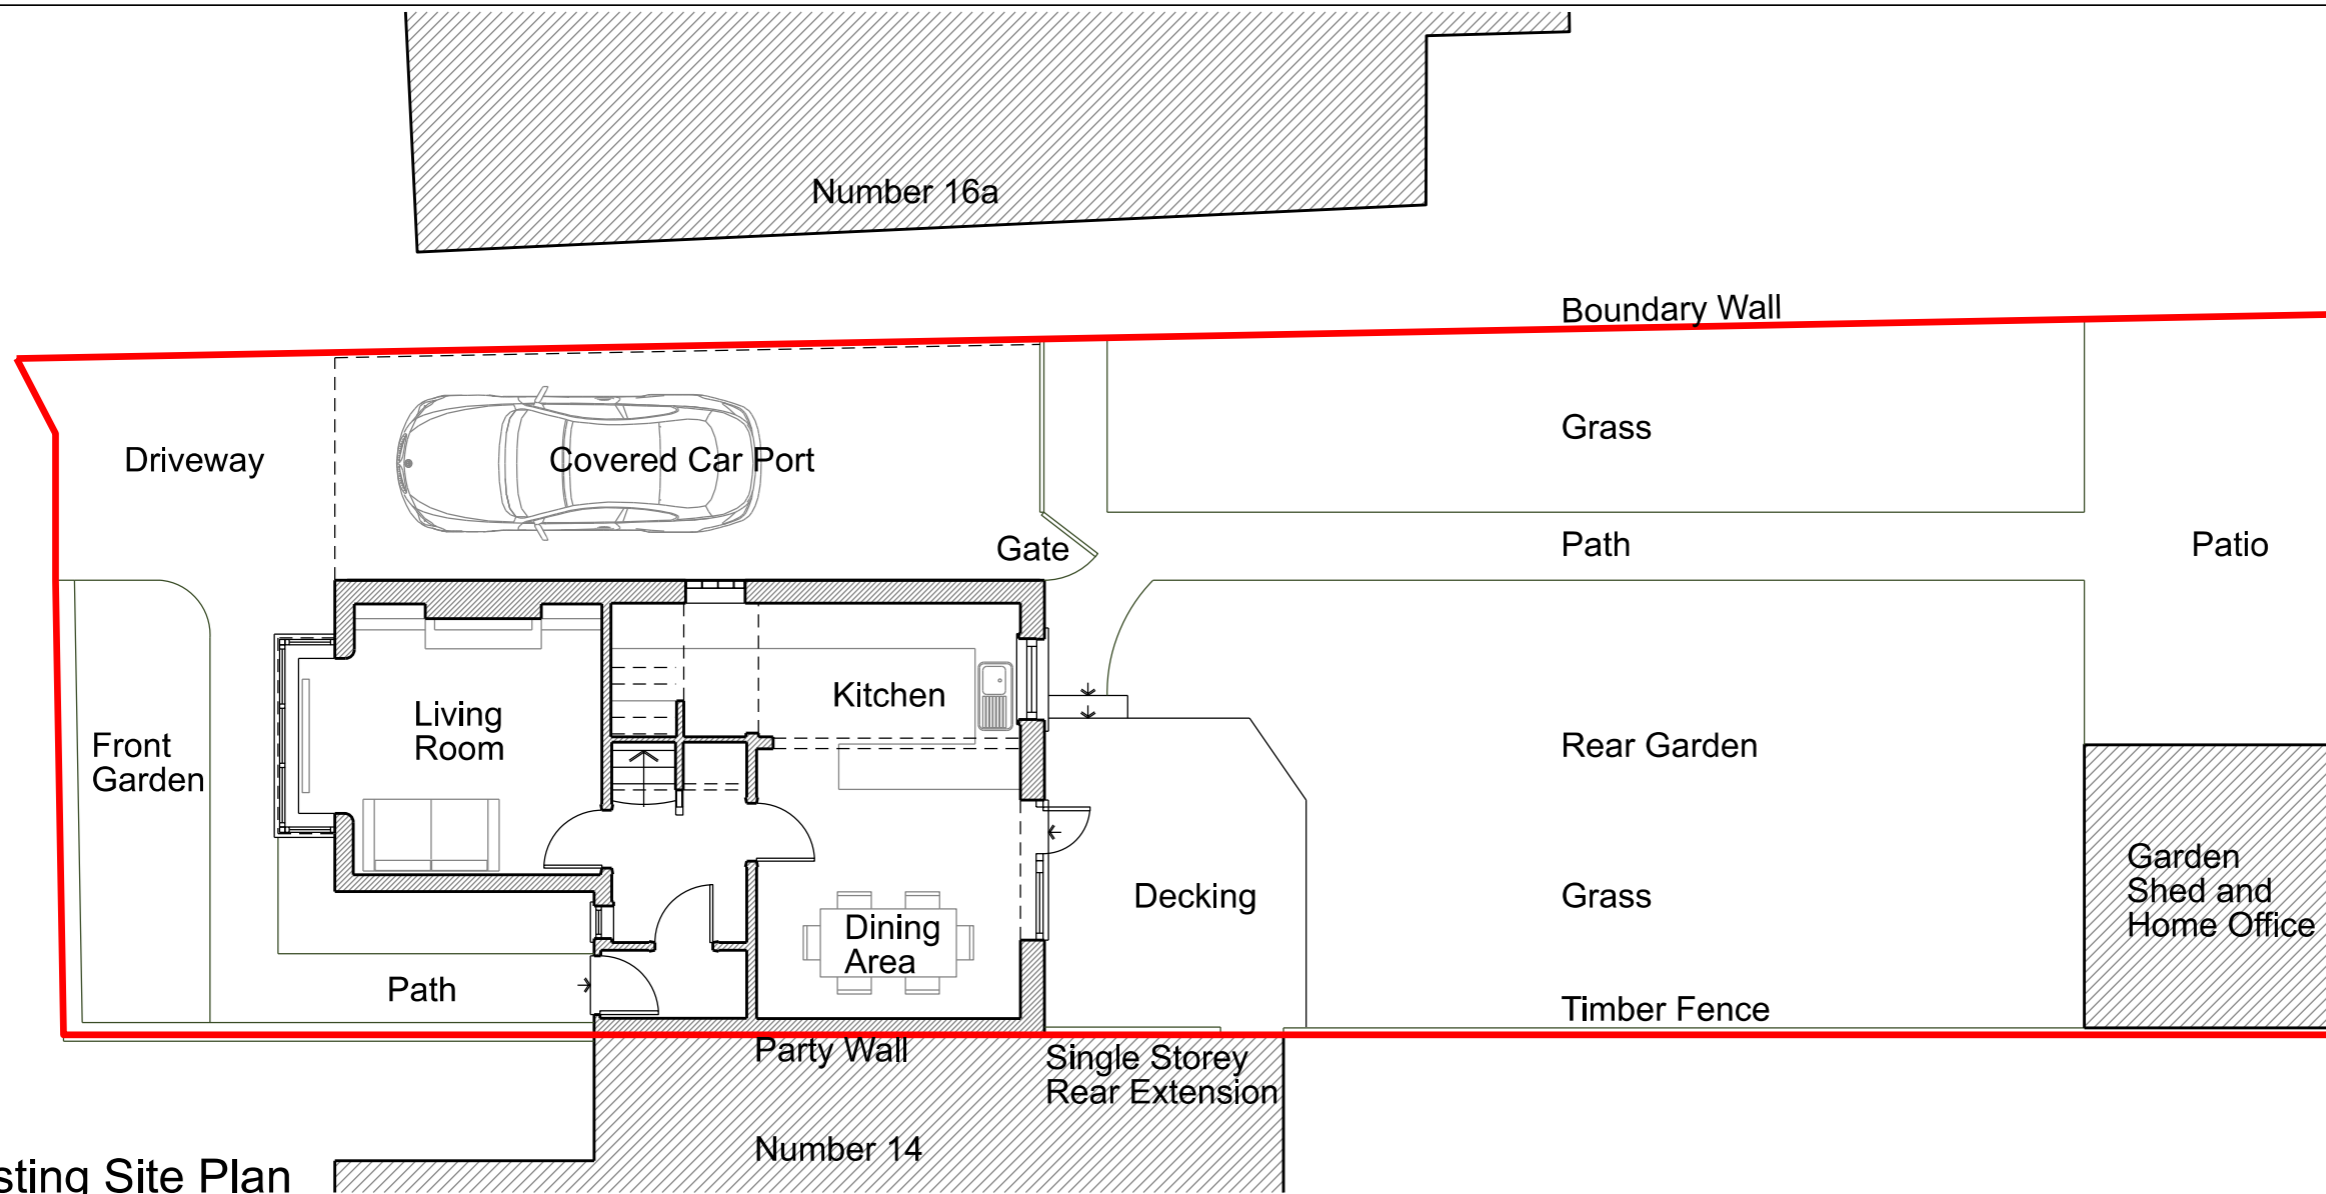

Existing Site Plan

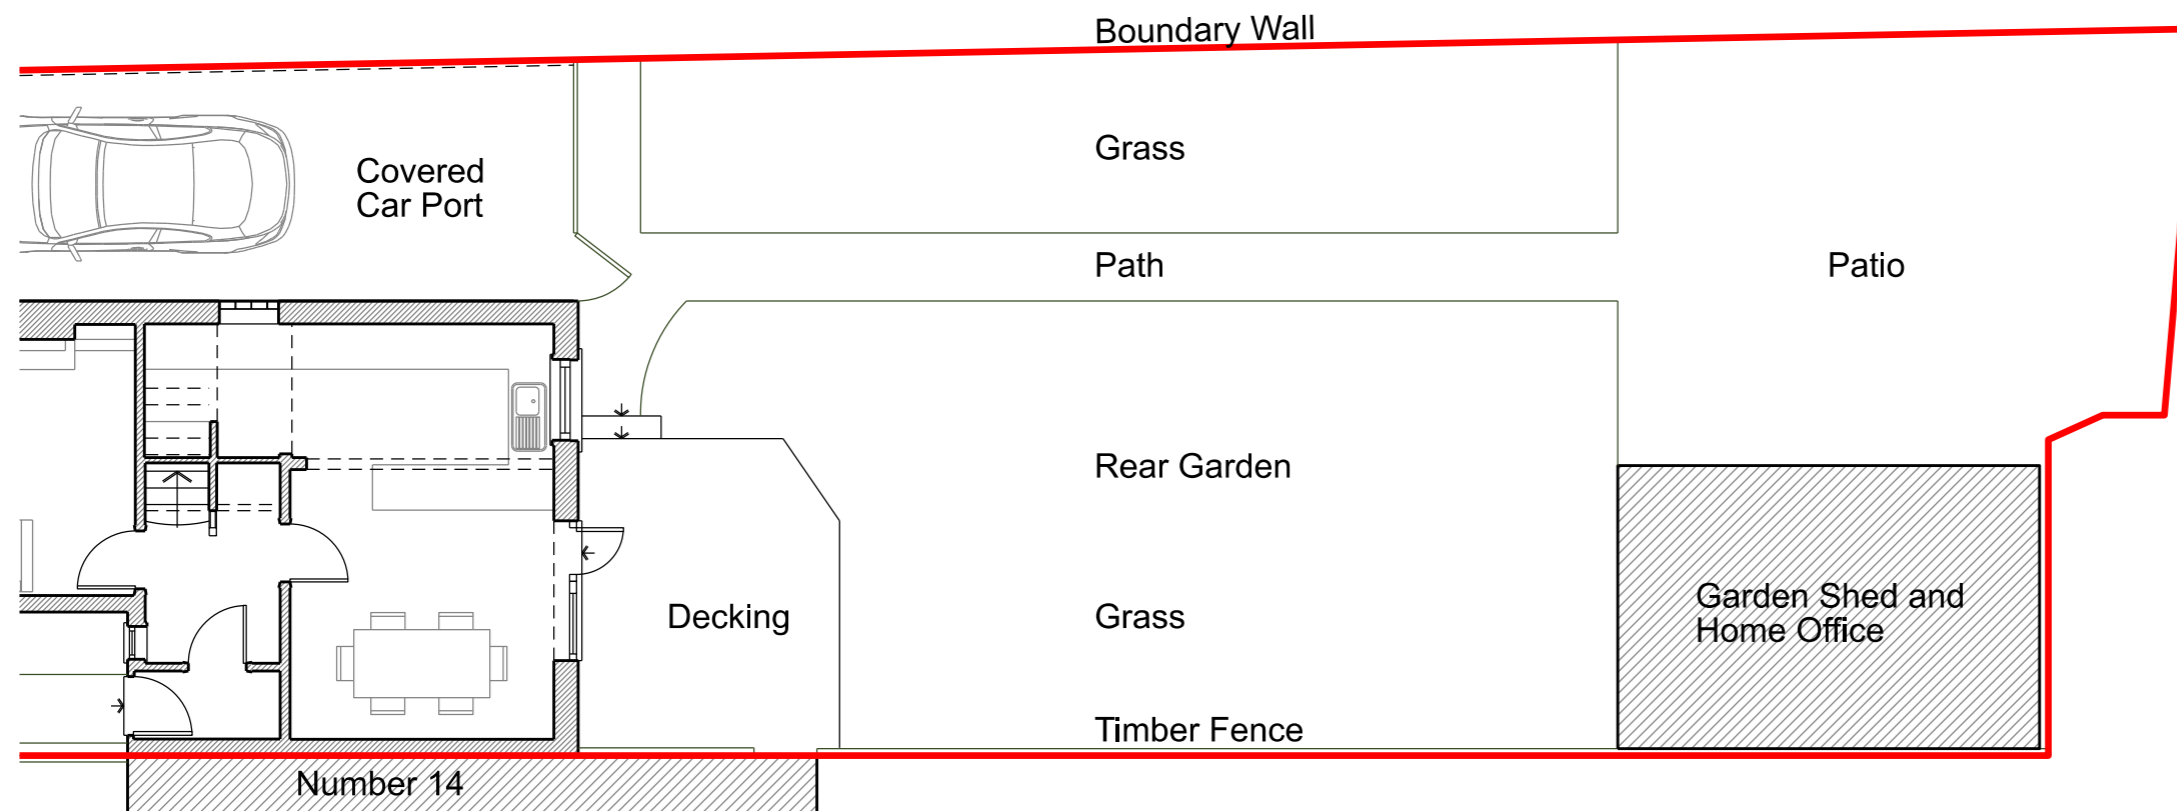

Existing Site Plan - showing whole of Rear Garden

A	Certificate of Lawful Development	12.02.24
Revision	Description	Date

Drawn BPB	Date Created 05.05.2021
--------------	----------------------------

Project
Bradley & Bryony
16 Beechwood Ave
Hanham
Bristol
BS15 3QW



Title
Existing Site Plan

Drawing Reference
BPB-21-004

Drawing No DR-006	Revision A
----------------------	---------------

Scale
1:100@A3