



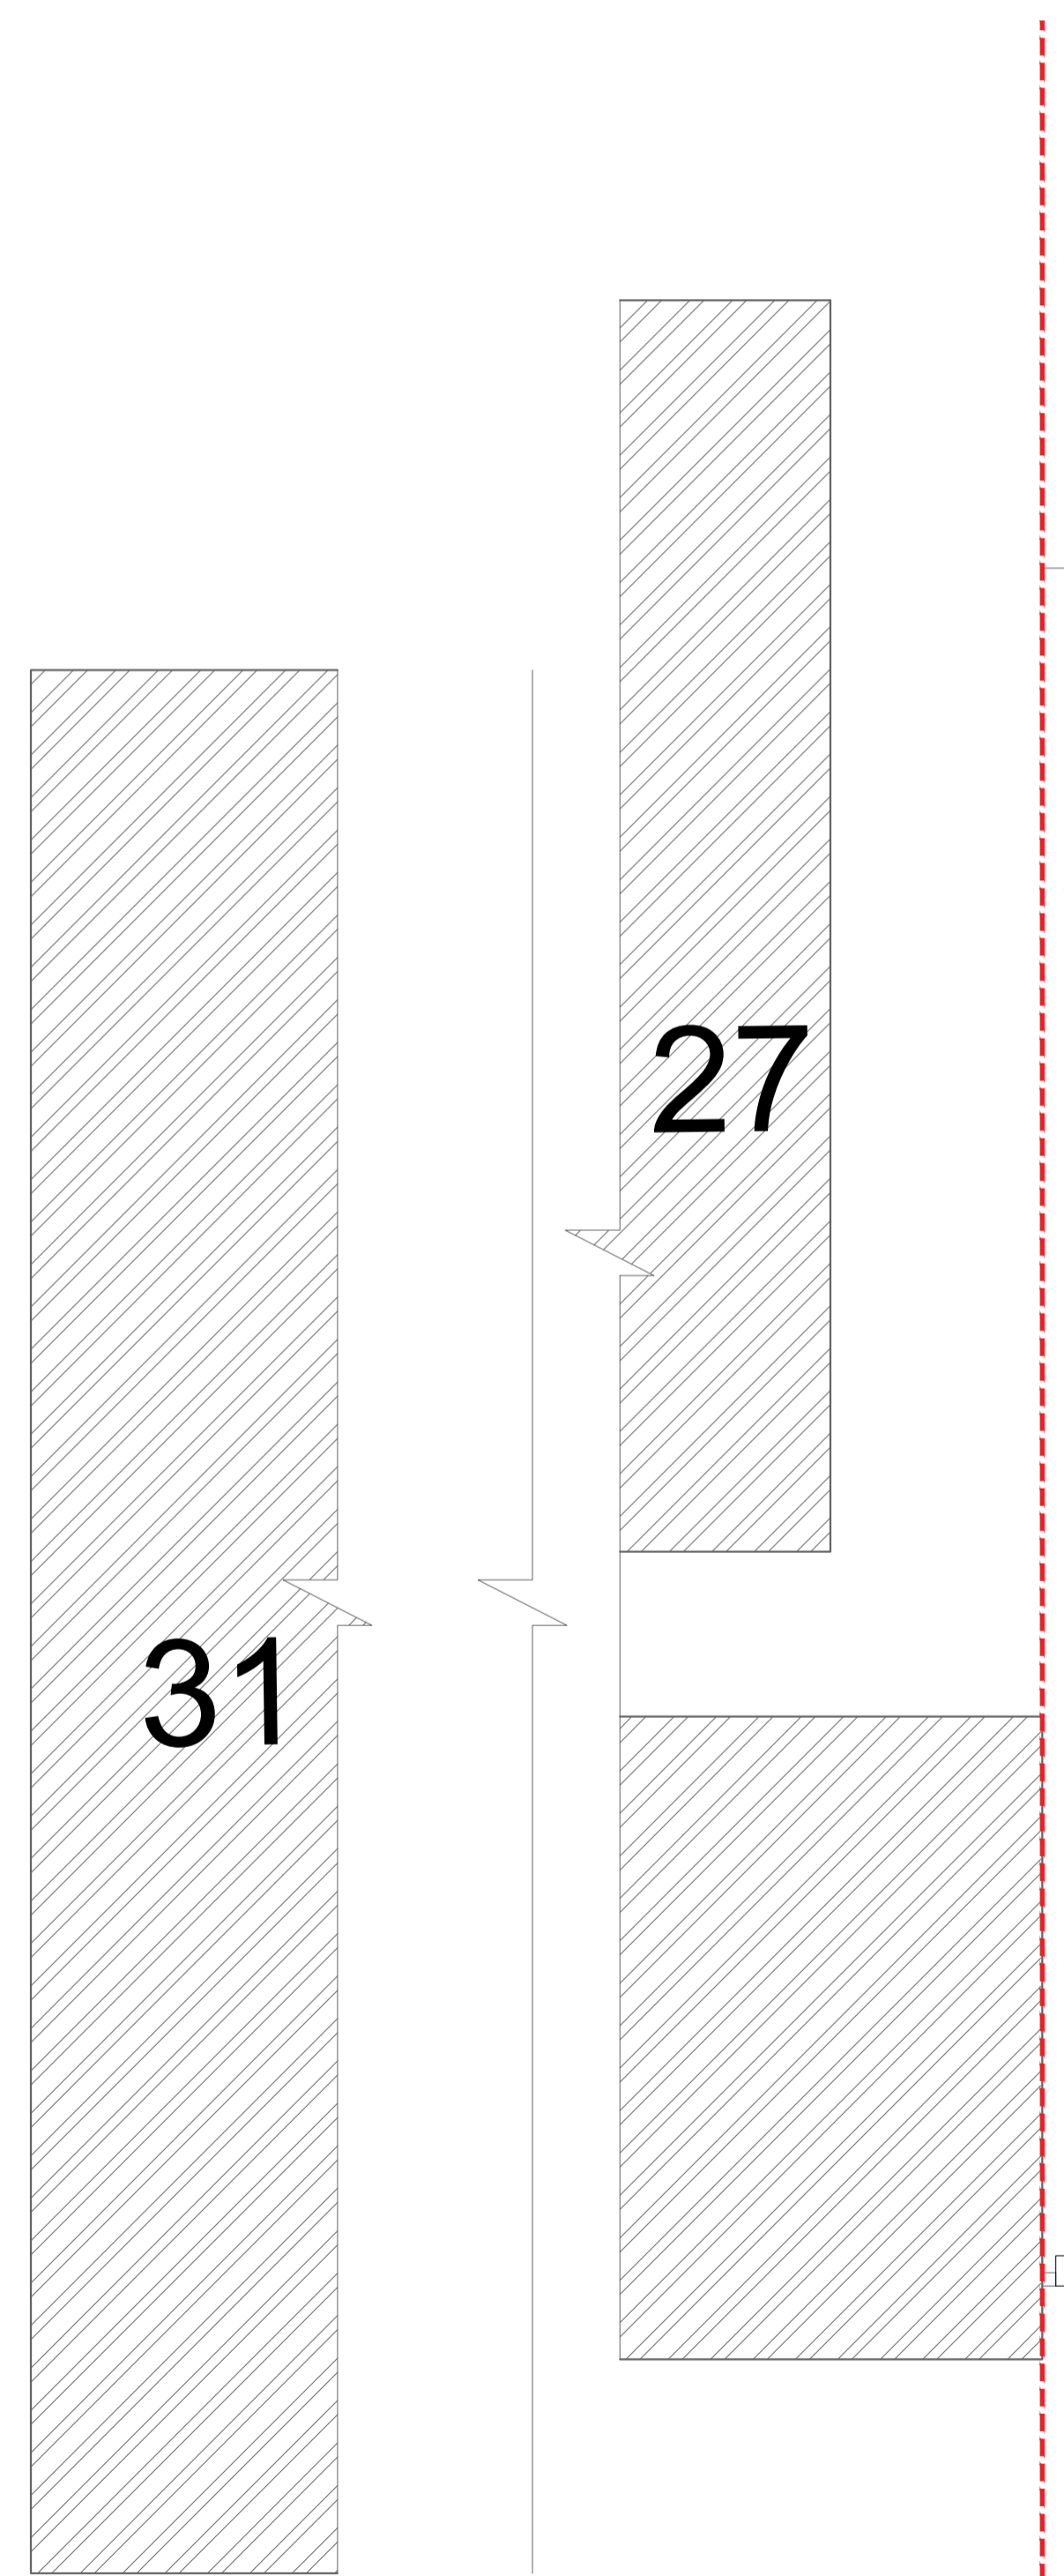


F Proposed First Floor Plan
1:50

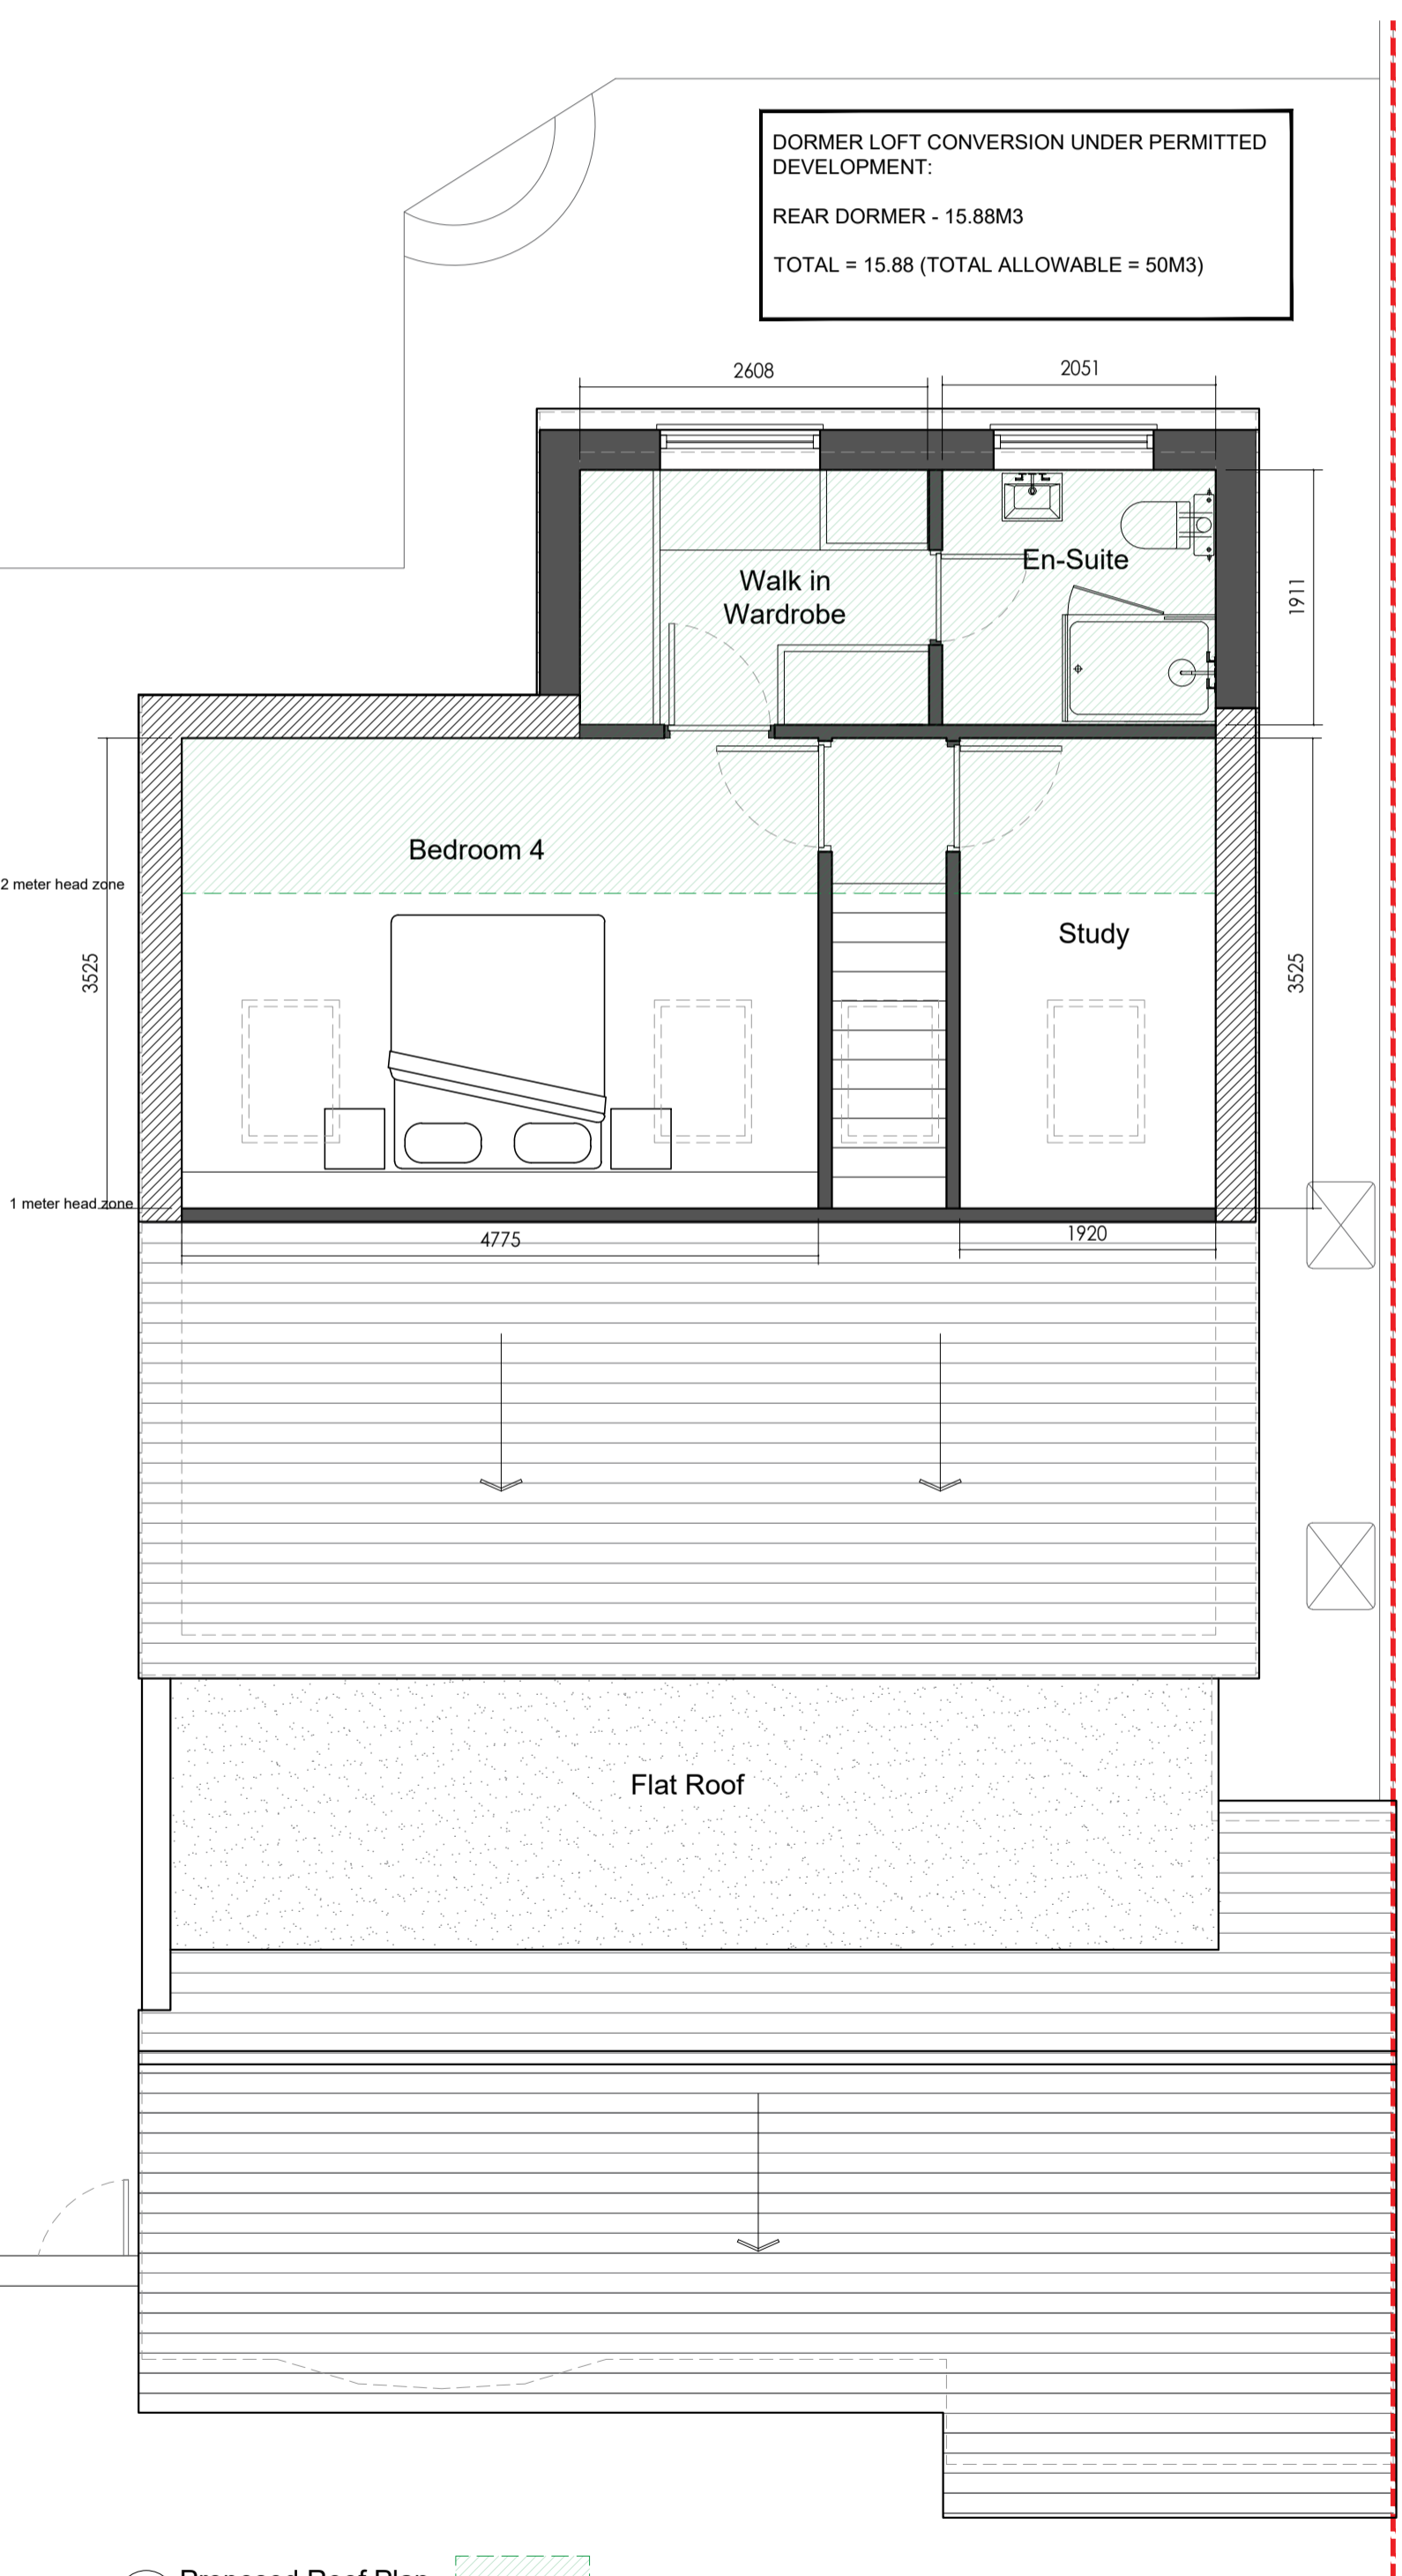


R Proposed Roof Plan
1:50




R Proposed Roof Plan
1:50

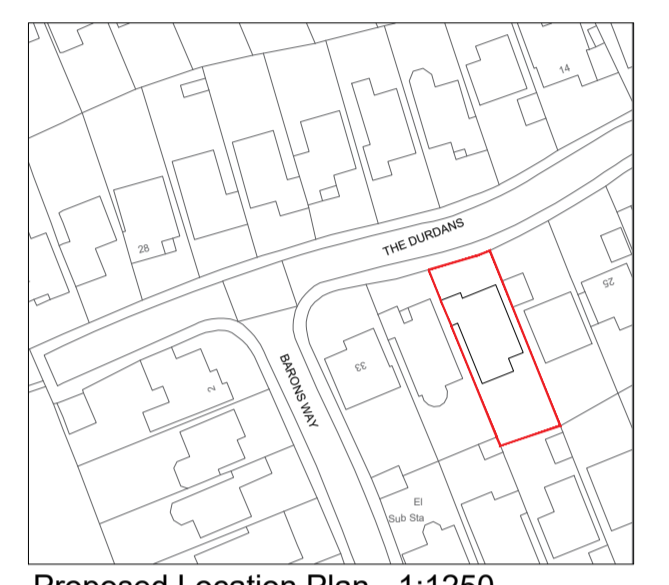

Proposed Location Plan - 1:1250

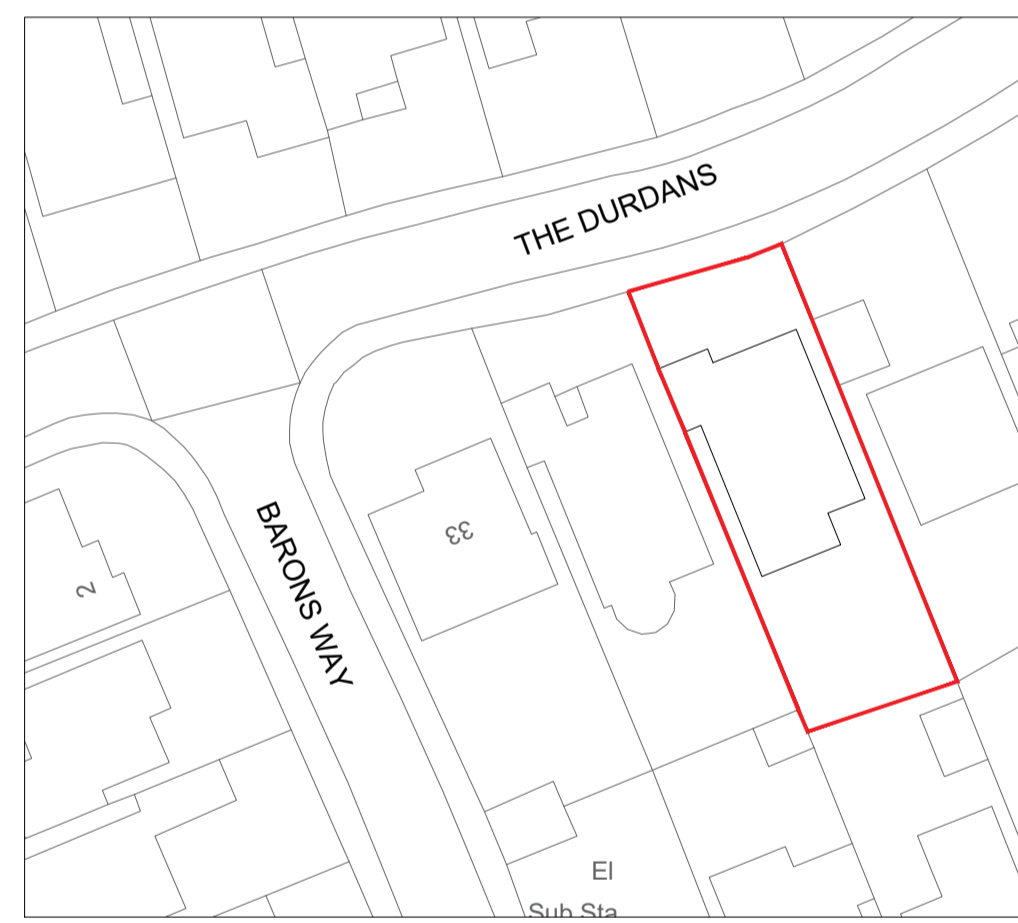

Proposed Block Plan - 1:500

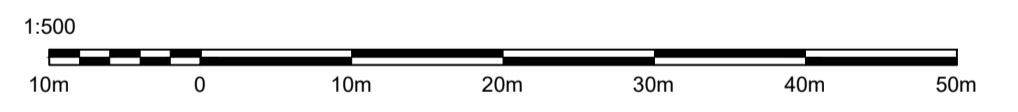

Project:	OKENLA 29 The Durdans, Langdon Hills, Essex, SS16 6DA	Boundary	Demolition
Drg Title:	Proposed Plans & Elevations	Ext Walls	Prop Walls
Scale:	1:50 / 100 @ A1	FFL Height	
Drawn By:	KD	Date:	02/2024
Drg No:	(24) 02/01 PL01	Rev:	



DRAWING NOTES:
All items, notes dimension and general design contained in this drawing are for guidance purposes only. Nominated builder and person responsible for the project should make a thorough check prior to commencement of works against the site, drainage service drawings, current building regulations, British Standards and codes of practice. The contractor is to allow within their price for all items not listed but that will be required to complete the work in accordance with all current legislation.
The copyright in all designs / drawings prepared by KVD Plans LTD shall remain the property of KVD Plans LTD and must not be released / loaned or copied without prior consent.