





EXISTING LOWER  
GROUND FLOOR PLAN

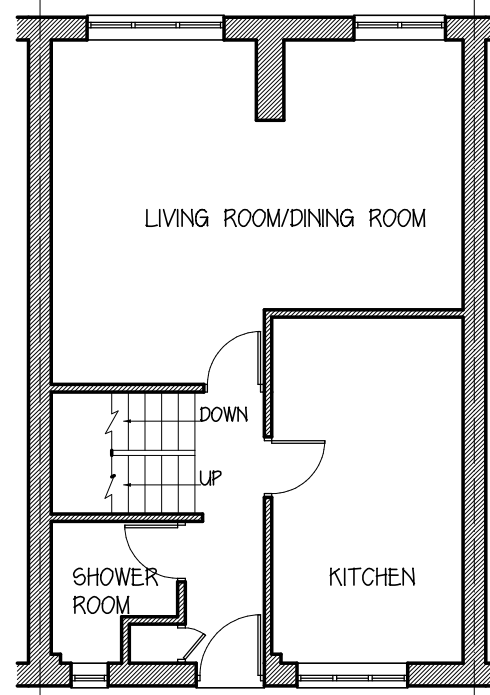


EXISTING GROUND  
FLOOR PLAN

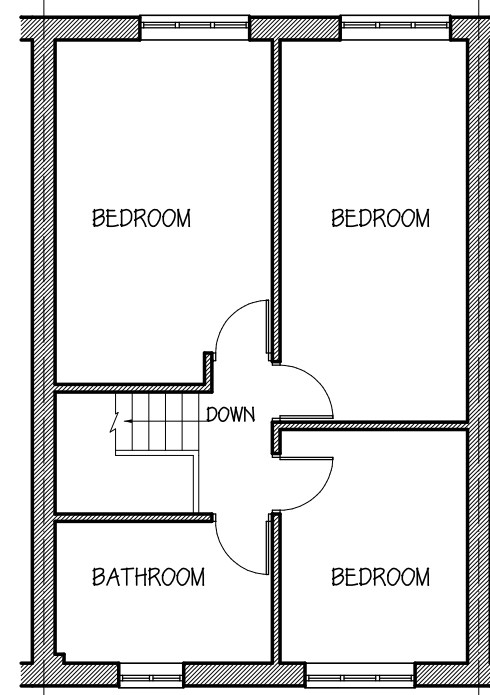


EXISTING FIRST  
FLOOR PLAN

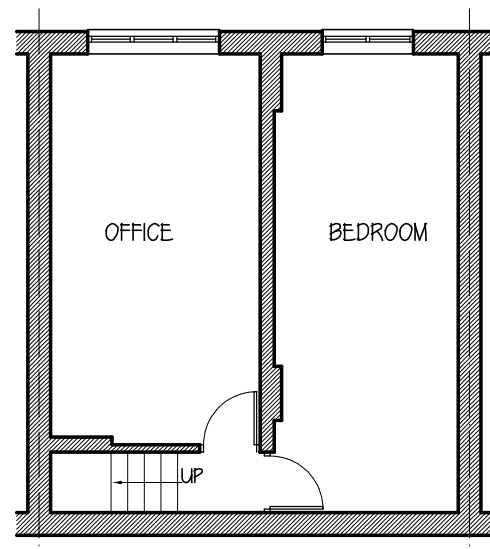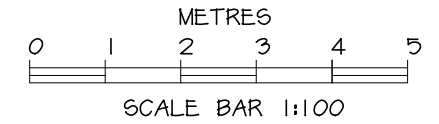

PROPOSED LOWER  
GROUND FLOOR PLAN

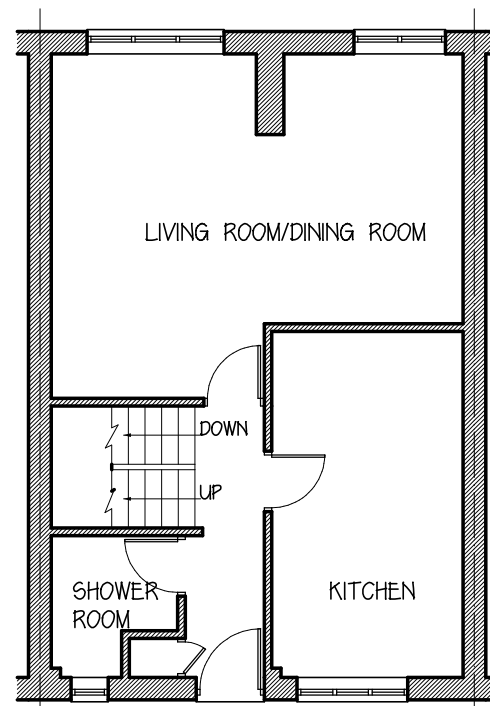

PROPOSED GROUND  
FLOOR PLAN

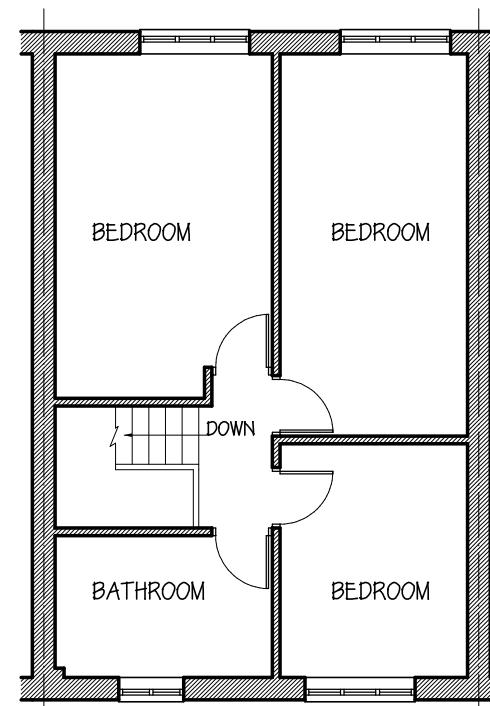

PROPOSED FIRST  
FLOOR PLAN

DRAFT PLANS SUBJECT TO  
PLANNING & BUILDING  
REGULATIONS APPROVAL  
AND ALL OTHER STATUTORY  
AGREEMENTS  
I.E ALL PARTY WALL AND  
BUILD OVER AGREEMENTS

<p><b>CHURLEY &amp; ASSOCIATES</b> <i>Building Surveyors</i></p> <p><i>Party Wall Surveyors, Property Consultants Architectural Design and Development Consultants</i></p> <p><small>TEL. 020 8518 5100 churleysurveys@aol.com</small></p>	
CLIENT Angel Gare	
TITLE Existing & Proposed Floor Plan Layout 24 Gambleside Basildon SS16 4PG	
DRAWING No. A9830/3	SCALE 1:100 On A3
DATE FEB 24	BY TF
REVISION	
<p>© THIS DRAWING IS COPYRIGHT AND THE PROPERTY OF CHURLEY &amp; ASSOCIATES. IT MAY NOT BE COPIED OR DISCLOSED TO ANY THIRD PARTY FOR ANY PURPOSE EXCEPT AS AUTHORISED IN WRITING BY CHURLEY &amp; ASSOCIATES.</p>	