



Do not scale dimensions off drawings. Use written or calculated dimensions. This drawing has been produced for the client for the project on the site shown.

All dimensions given are a guide only, especially when referring back to any existing buildings. The Contractor is responsible for checking all dimensions before ordering or starting on site. Any critical dimensions should be checked on site by the Contractor prior to works starting or before any items are fabricated / ordered. These drawings are also not an "As Built" record. This drawing is not intended for use by any other person or for any other purpose than that specified here. DMAC Architects Ltd accept no liability whatsoever if this drawing is used by any other person or for any other purpose.


NOTES

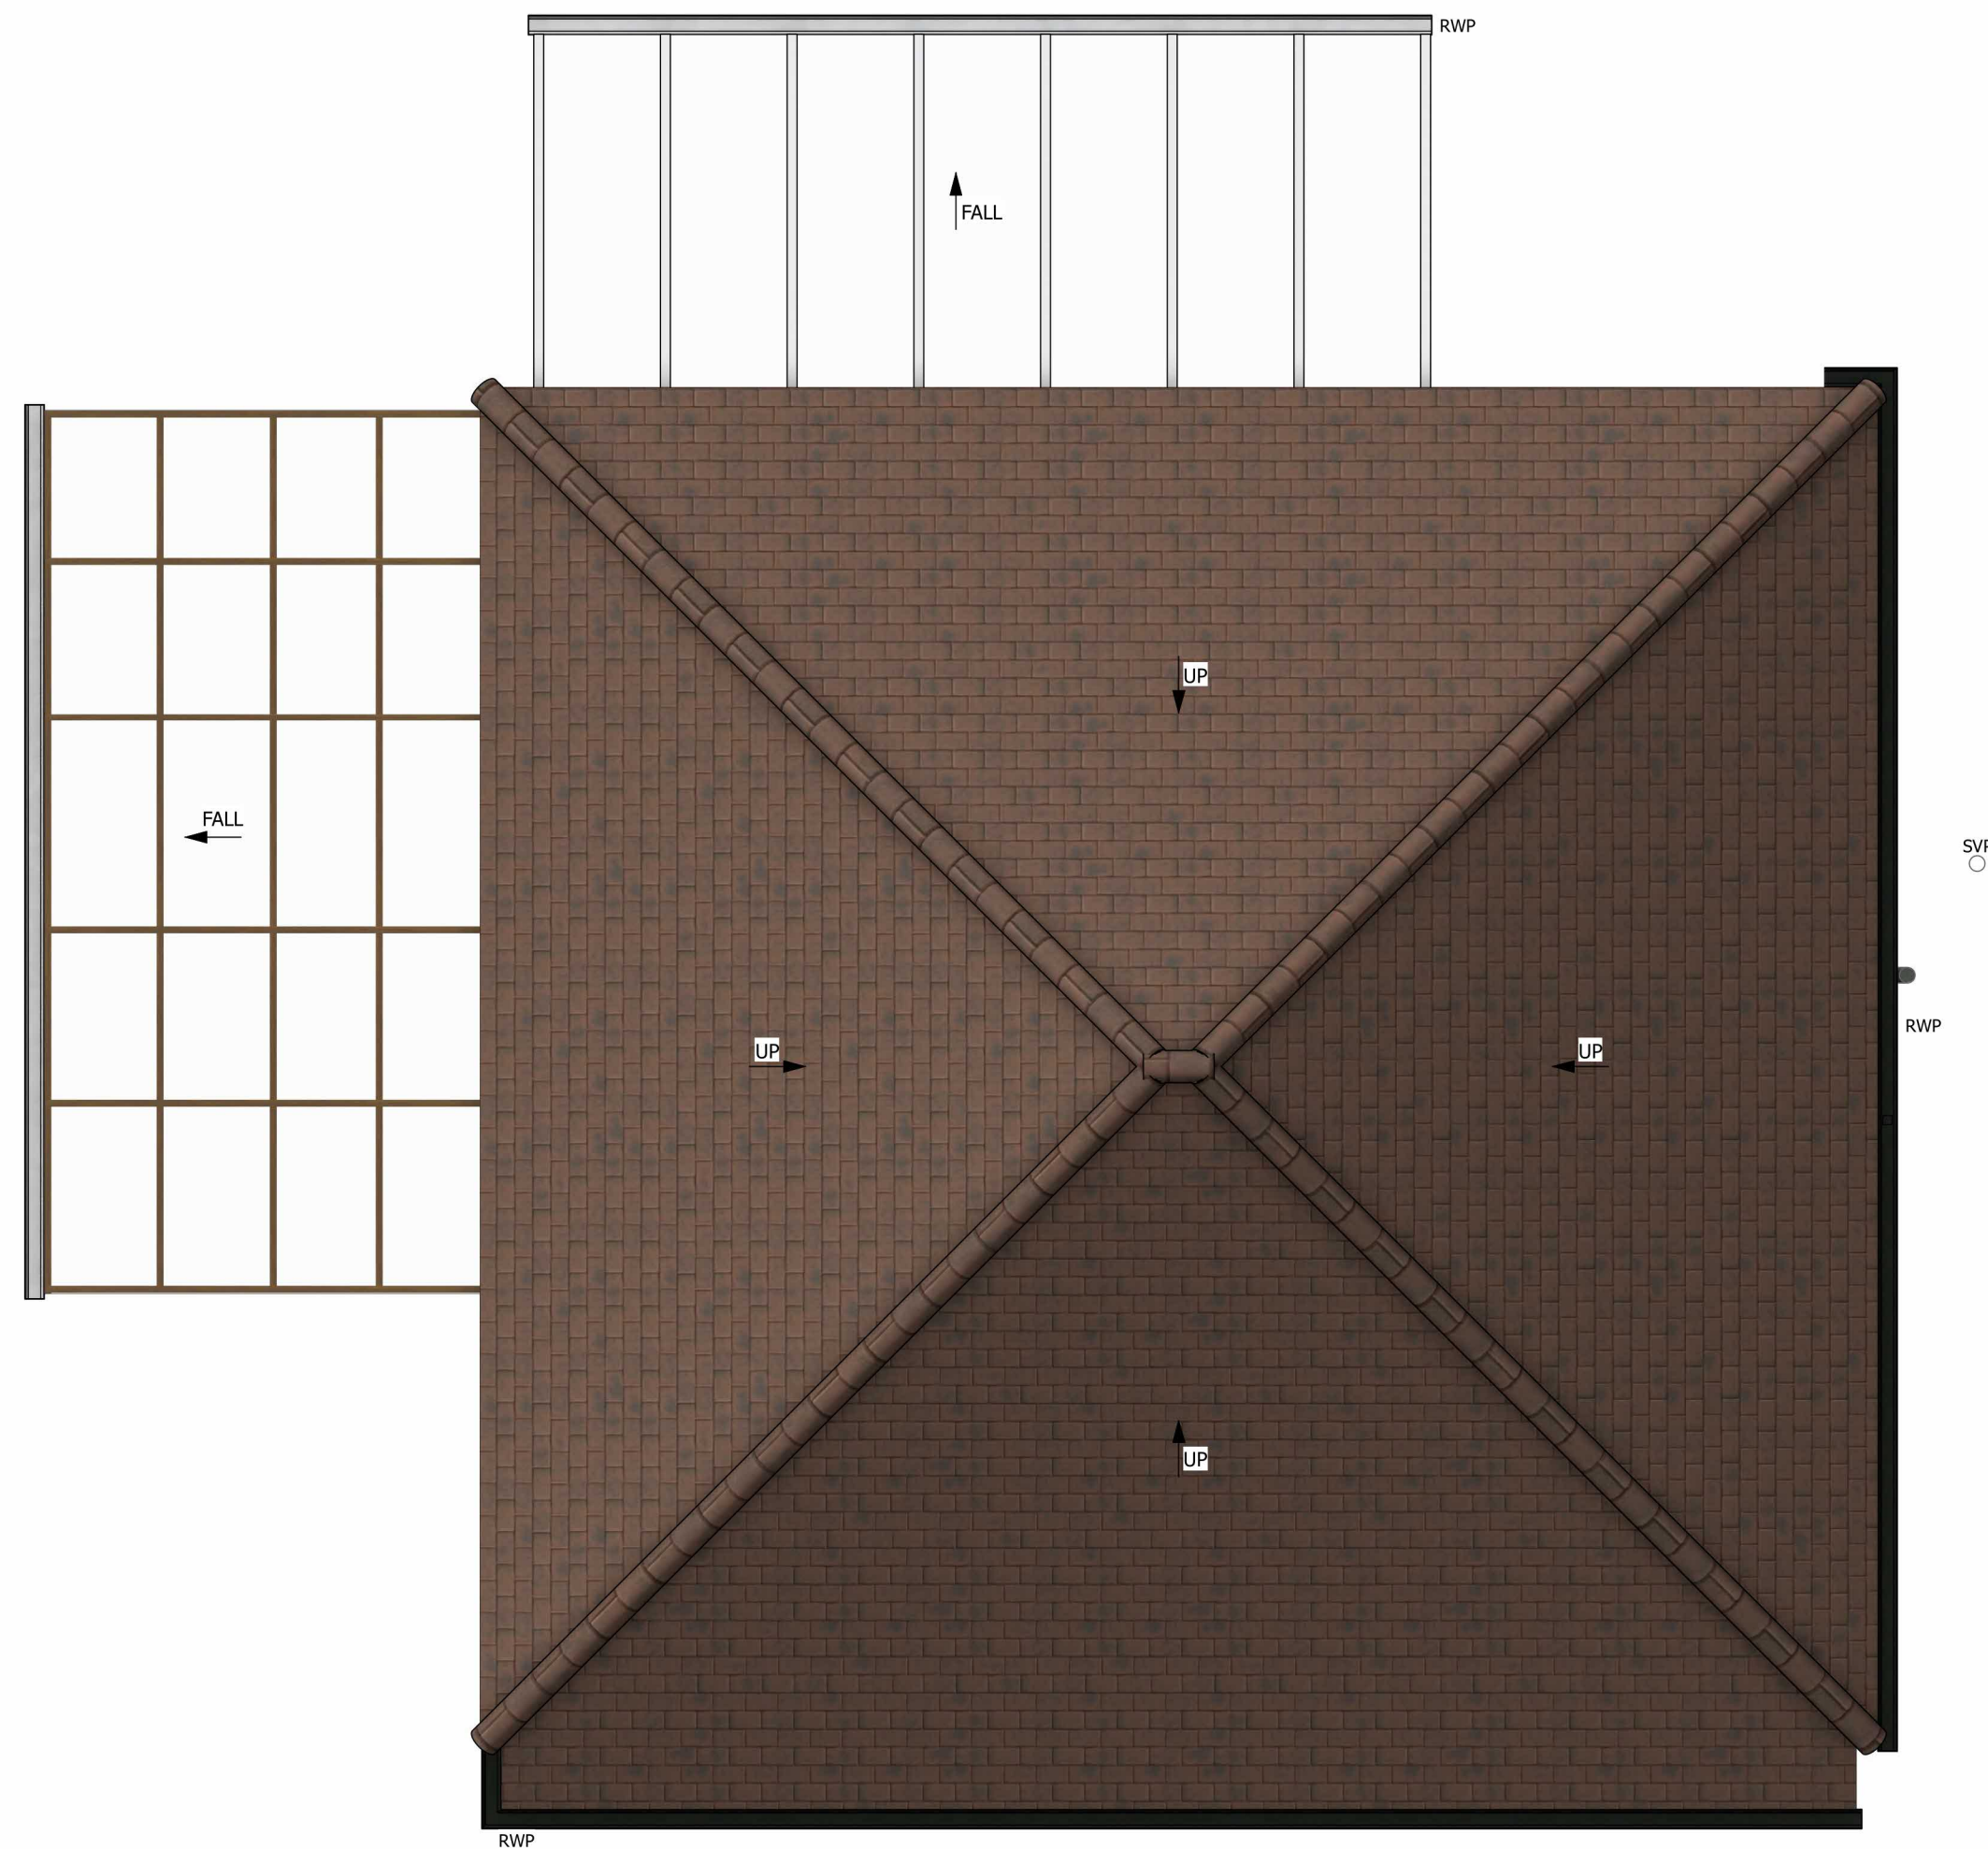

1 Existing Roof Plan  
Scale: 1:50

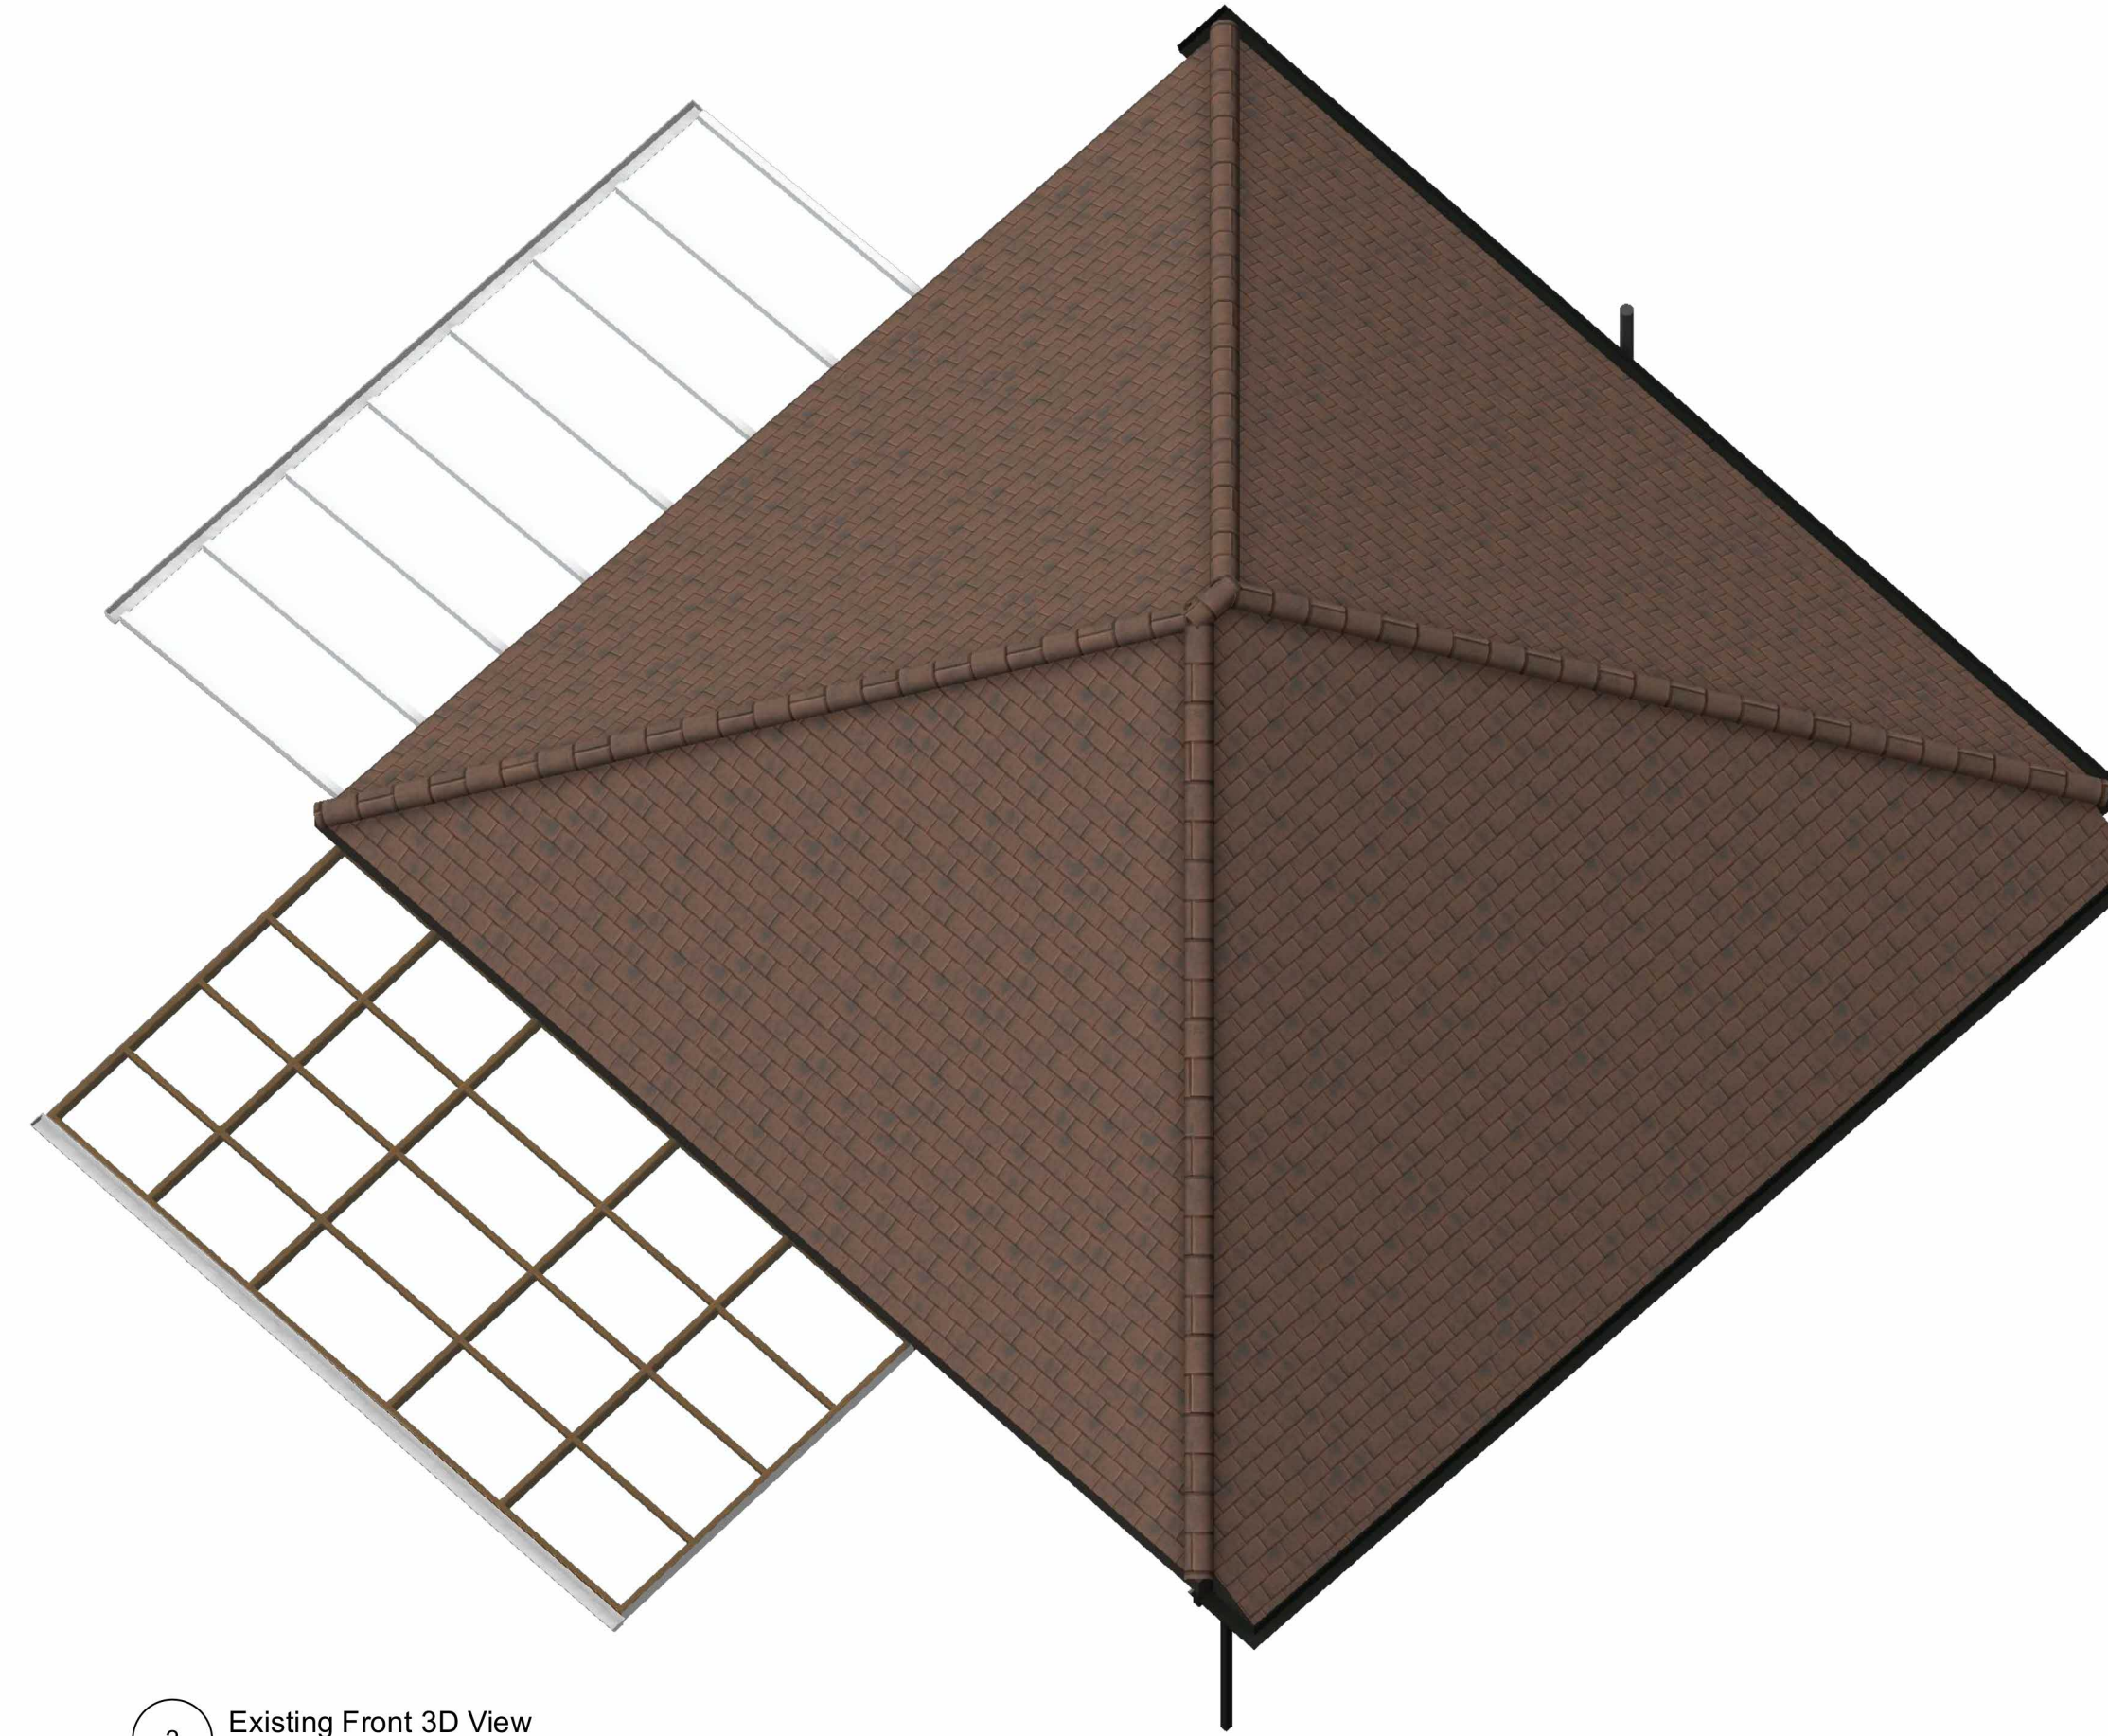

2 Existing Front 3D View  
Scale: NTS

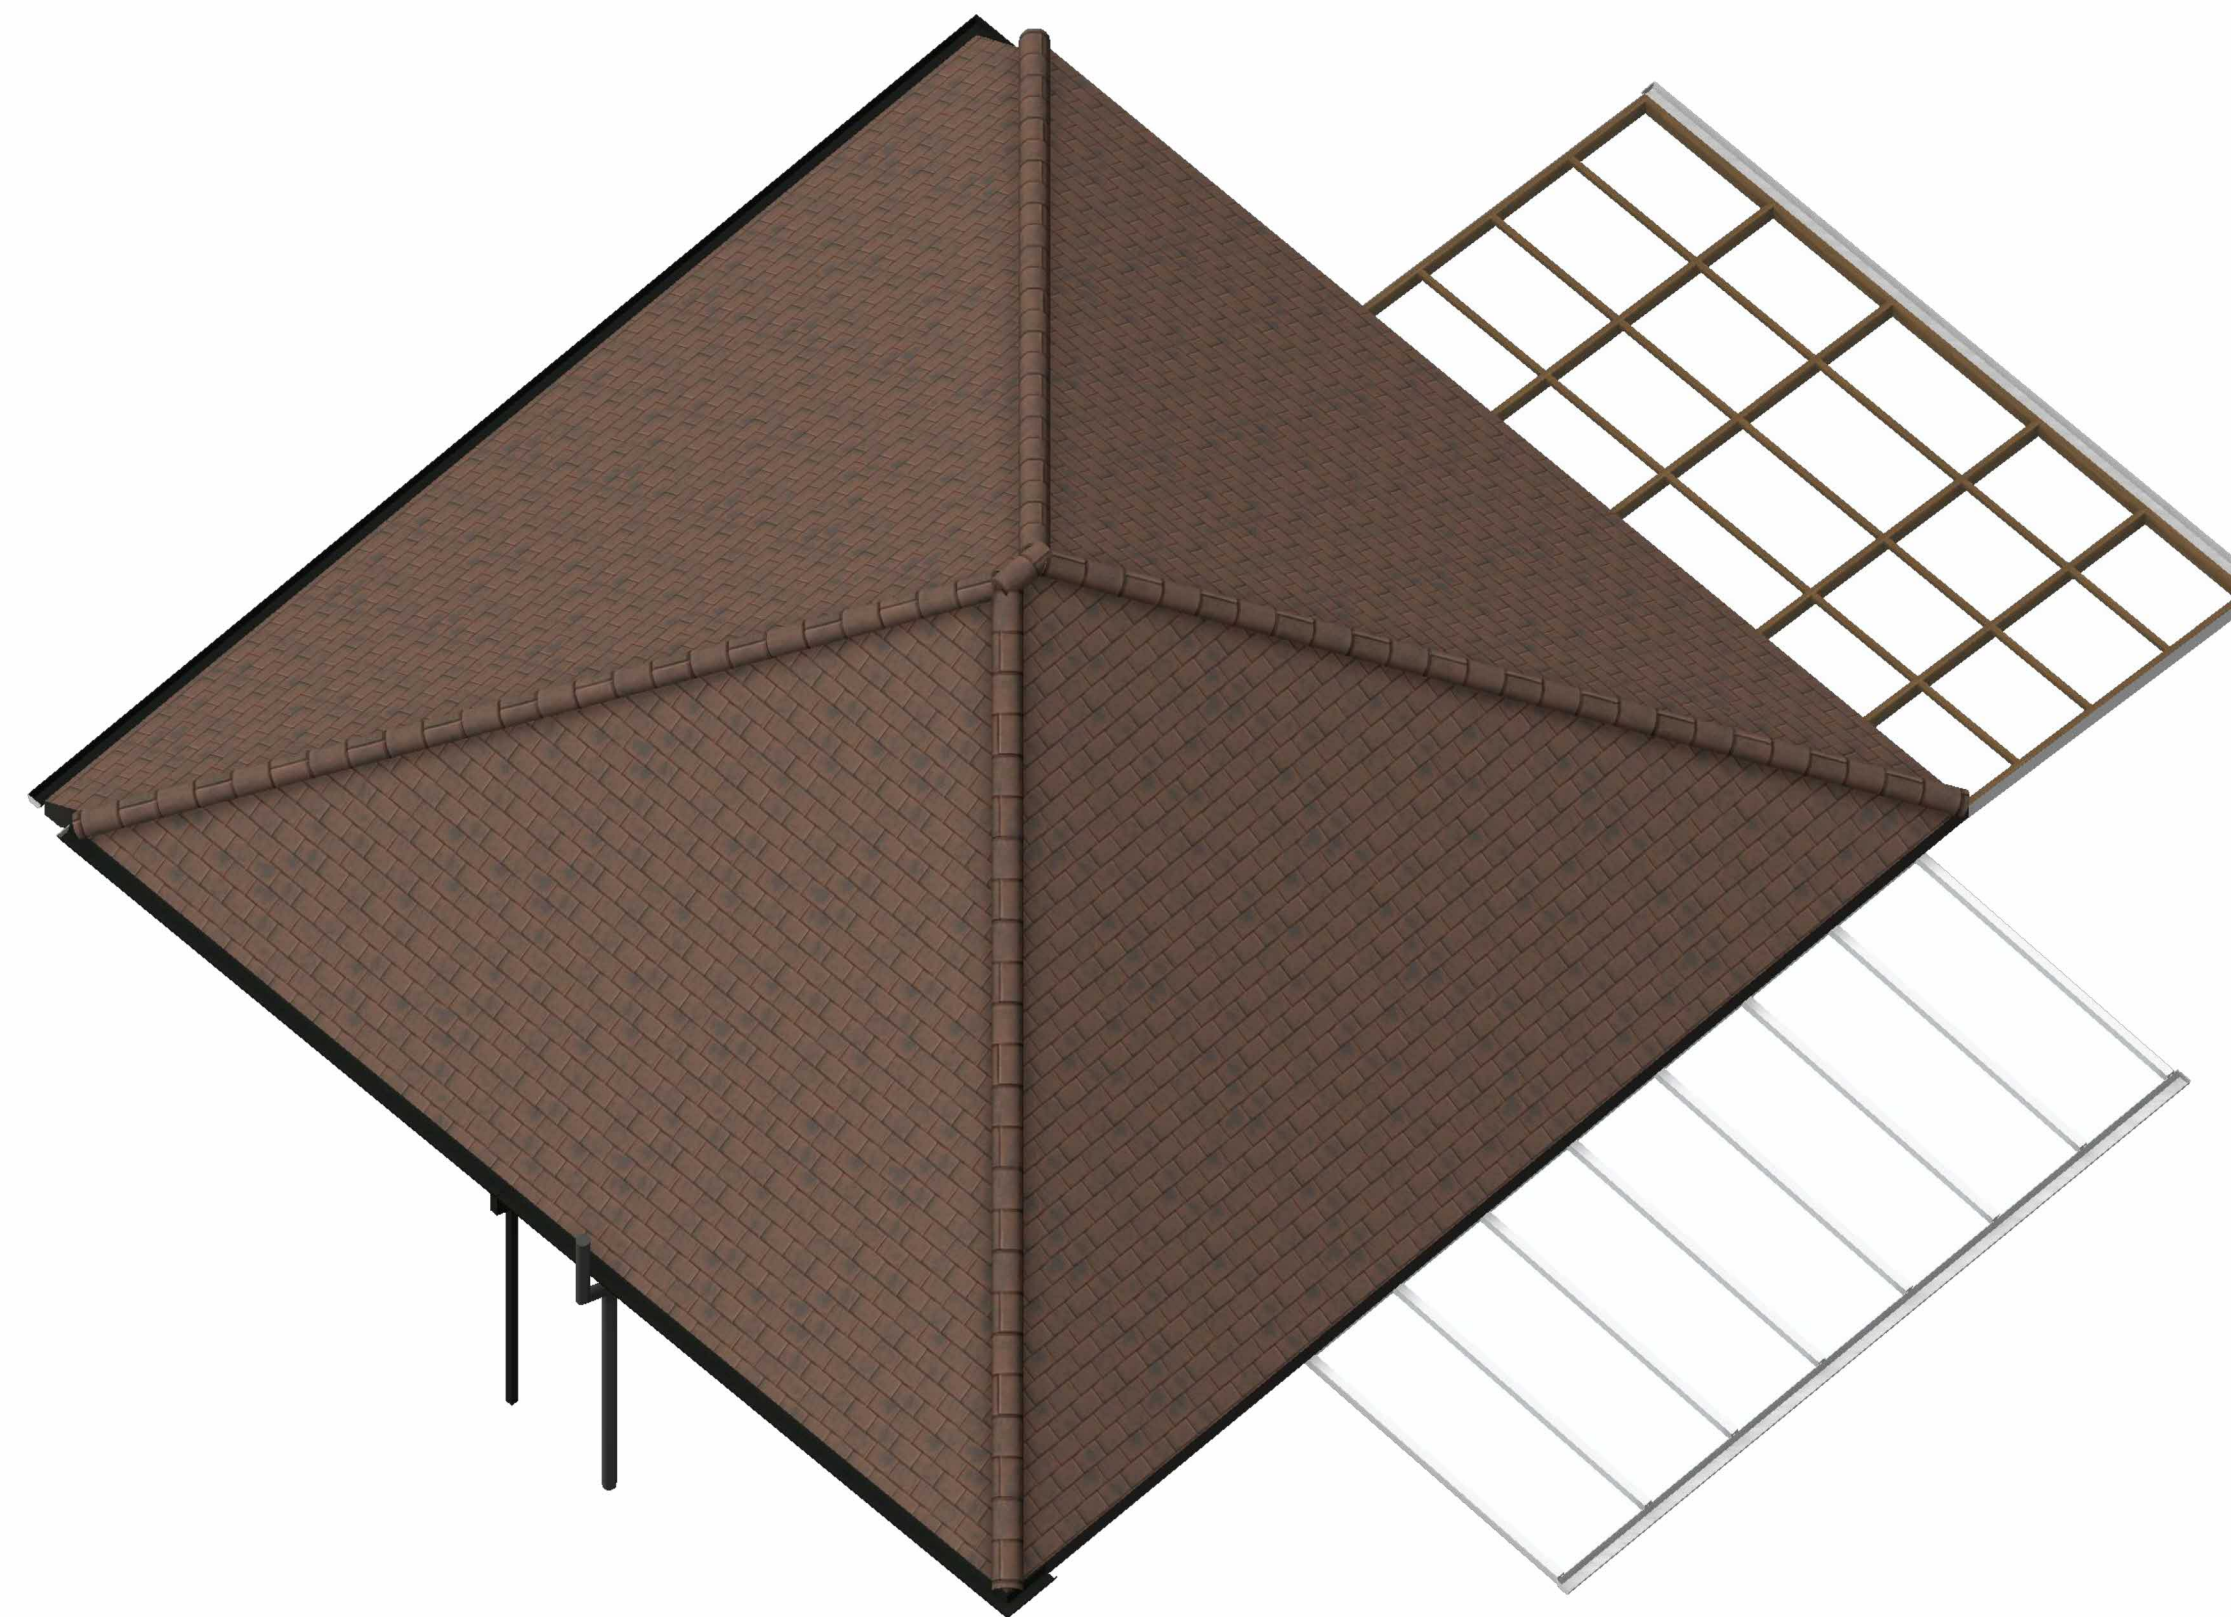

3 Existing Rear 3D View  
Scale: NTS

Rev	Date	Revision	Drawn By

**DMAC**  
ARCHITECTS

DMAC Architects Ltd  
45 Egremont Way • Colchester • Essex • CO3 0NJ

Drawing Status  
**SURVEY**

Project  
Proposed Extension & Alterations for  
48 Coppins Rd, Clacton. CO15 3JG

Client  
Mrs R. Patel

Scale: 1:50@A1  
Drawn By / Date: DM/01/24  
Checked By / Date: DM/01/24

Title  
Existing Roof Plan

Drawing No. 2320-DMAC-00-ZZ-DR-A-04-S1-P01  
Rev No.

Copyright reserved by DMAC Architects Ltd. This drawing shall not be reproduced or used with out prior permission of the company.