




PROPOSED FLOOR PLAN
SCALE 1:50

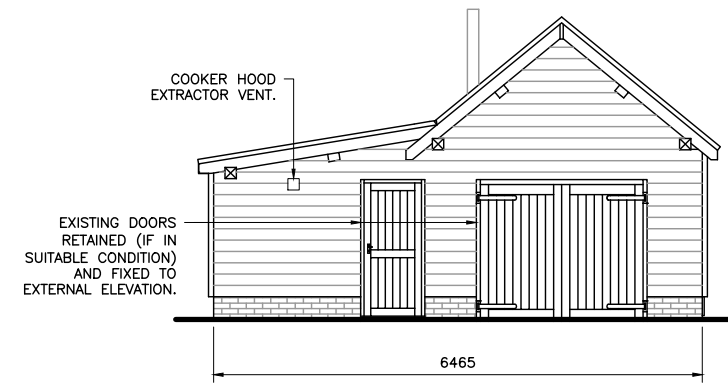


EXISTING NORTH ELEVATION
SCALE 1:100

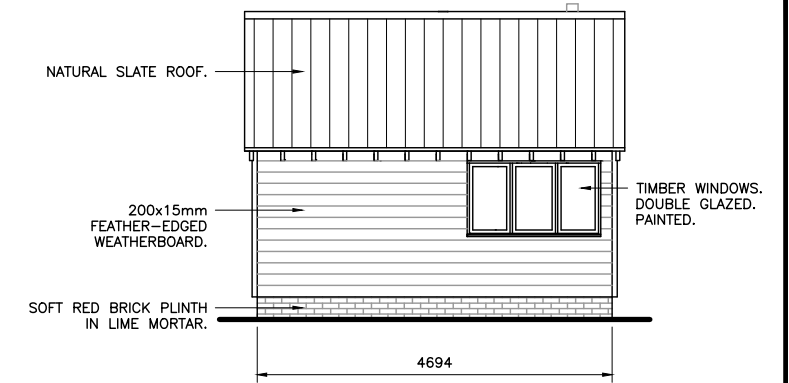


EXISTING WEST ELEVATION
SCALE 1:100

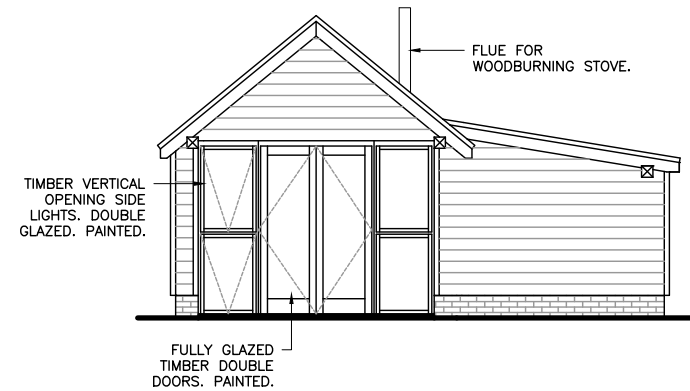

EXISTING SOUTH ELEVATION
SCALE 1:100

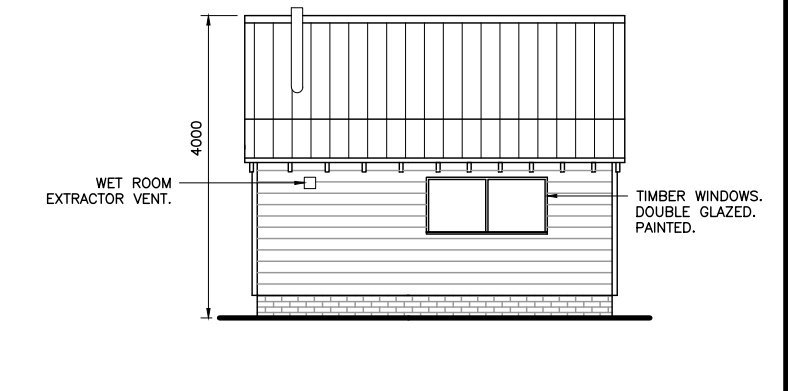

EXISTING EAST ELEVATION
SCALE 1:100

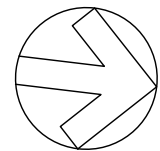

- NOTES:-
1. ALL DIMENSIONS TO BE CHECKED ON SITE AND NO MEASUREMENTS TO BE SCALED OFF THIS DRAWING.
 2. IN CASE OF ANY DISCREPANCY THE ENGINEERS ARE TO BE NOTIFIED IMMEDIATELY.
 3. THIS DRAWING IS TO BE READ IN CONJUNCTION WITH ALL RELEVANT ARCHITECT'S AND SERVICE ENGINEER'S DRAWINGS AND SPECIFICATIONS.

PLANNING		
FOR PLANNING	EJM	08.02.24
REV AMENDMENT	CHK	DATE

The Morton Partnership
Structural Engineers

OLD TIMBER YARD HOUSE
55 THE TIMBER YARD
DRYSDALE STREET, LONDON N1 6ND
TELEPHONE: 0207 324 7270
EMAIL: london@themortonpartnership.co.uk

BRUNEL HOUSE
NORWICH ROAD
HALESWORTH, SUFFOLK, IP19 8HX
TELEPHONE: 01986 875651
EMAIL: halesworth@themortonpartnership.co.uk

8 CHURCH STREET
COGGESHALL ESSEX CO6 1TU
TELEPHONE: 01376 563883
EMAIL: coggeshall@themortonpartnership.co.uk

PROJECT: REEDLANDS COTTAGE
CLACTON-ON-SEA
ESSEX

TITLE: NEW ANNEXE
PROPOSED PLAN AND
ELEVATIONS

SCALE: AS SHOWN (A3) DRAWN BY: CJS
DATE: OCTOBER 2023 CHECKED BY: EJM

DRG No. 22502/11 (REV -)