




Existing front elevation

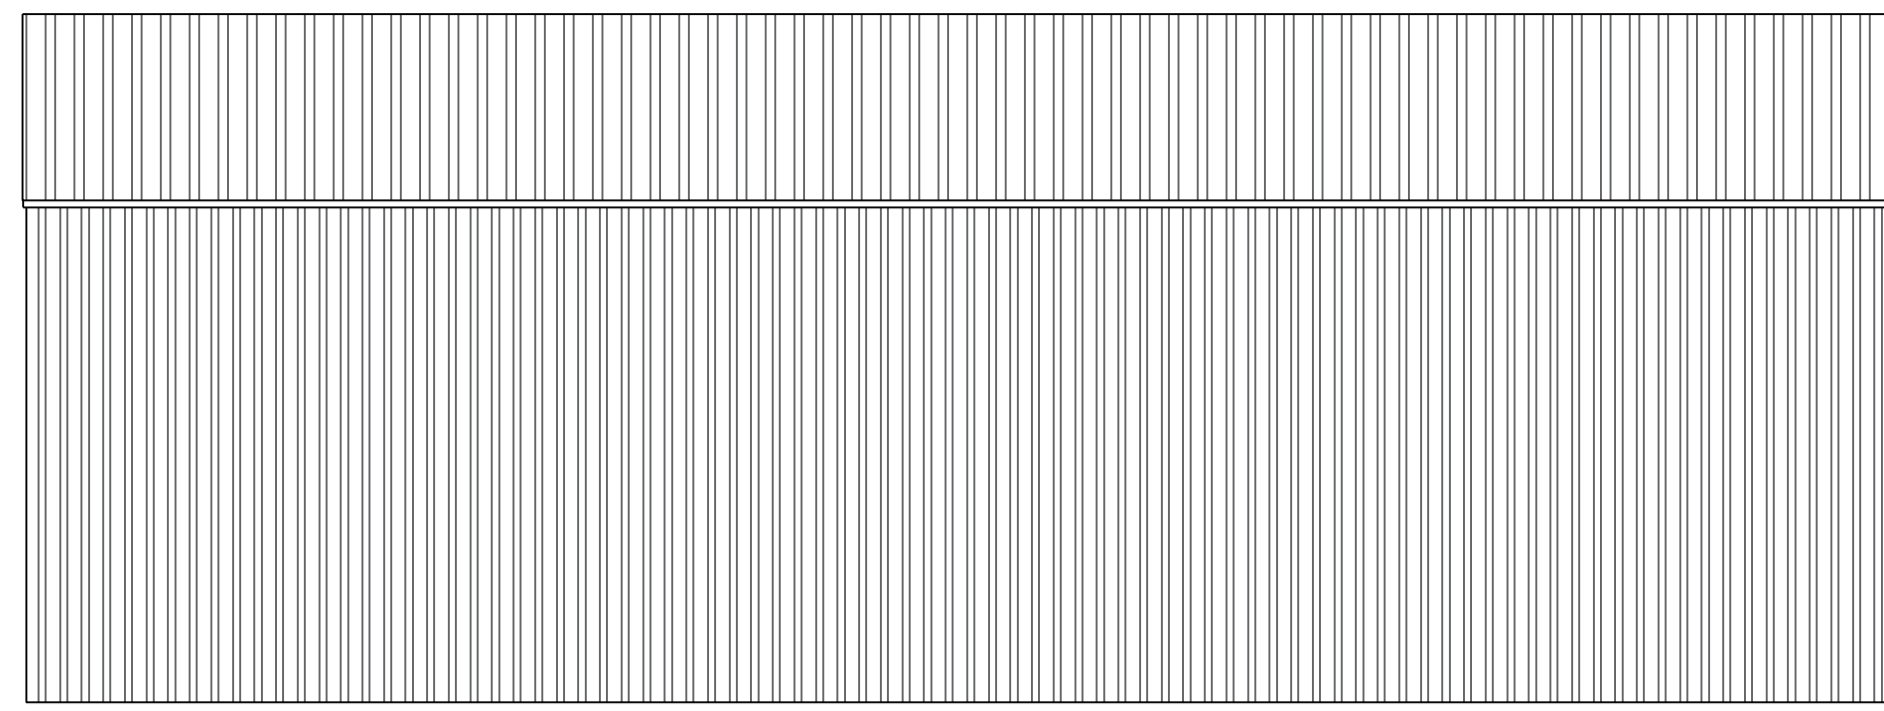


Existing side elevation

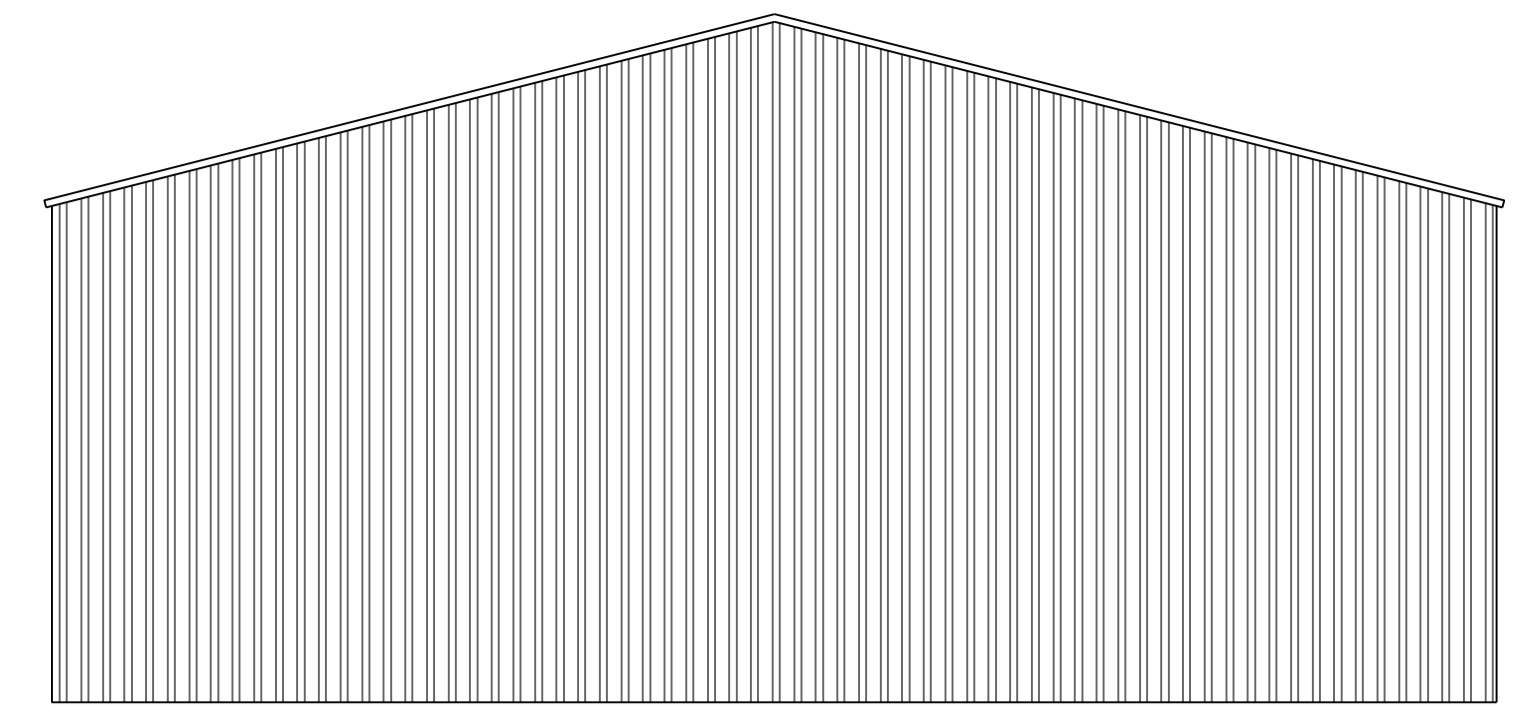


Existing rear elevation

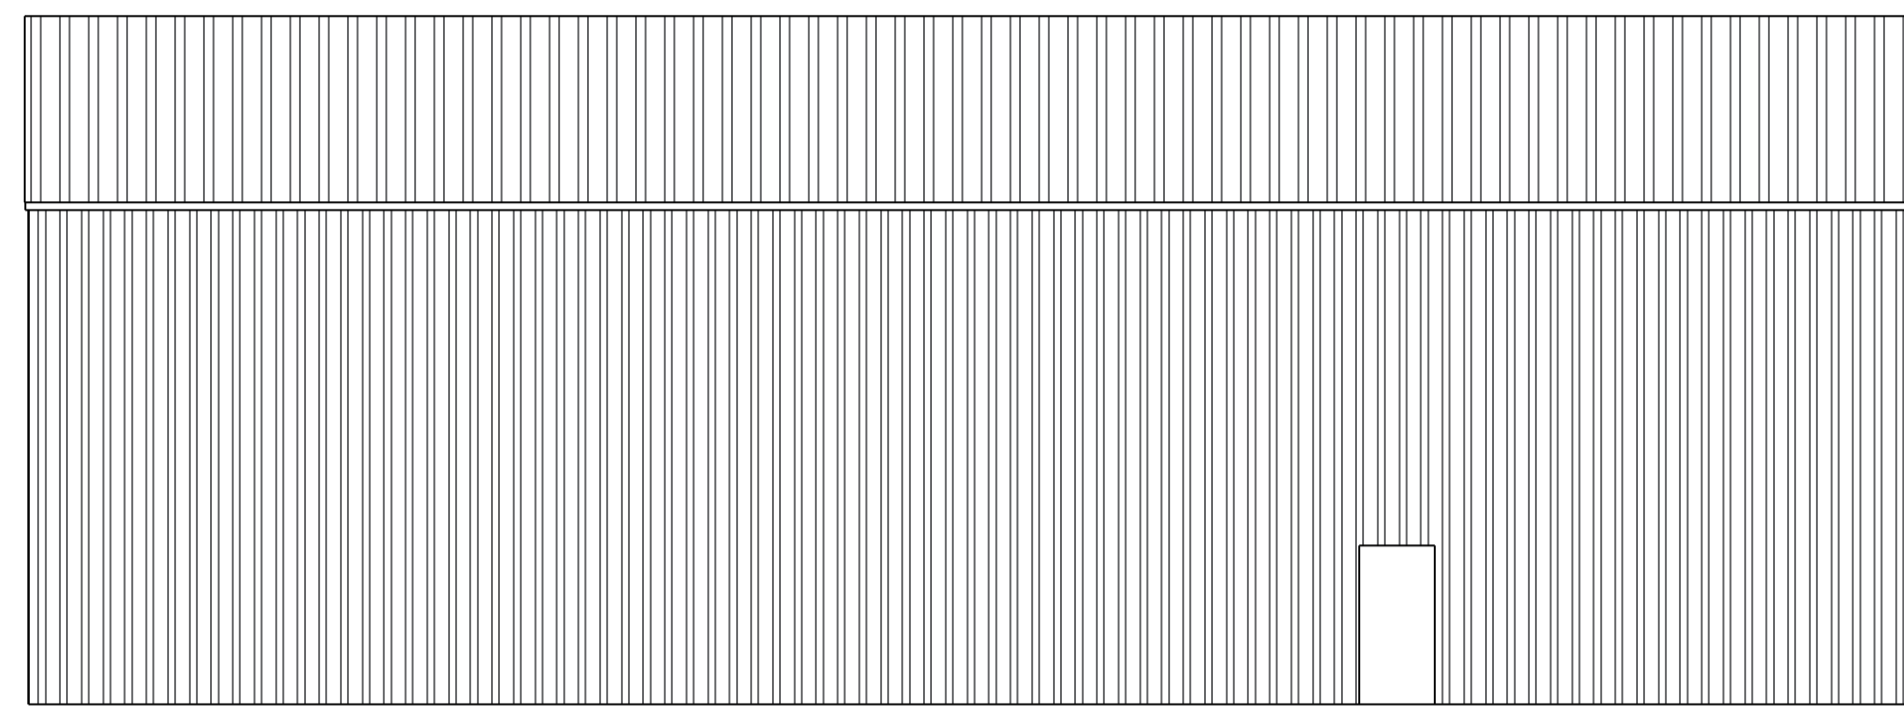


Existing side elevation

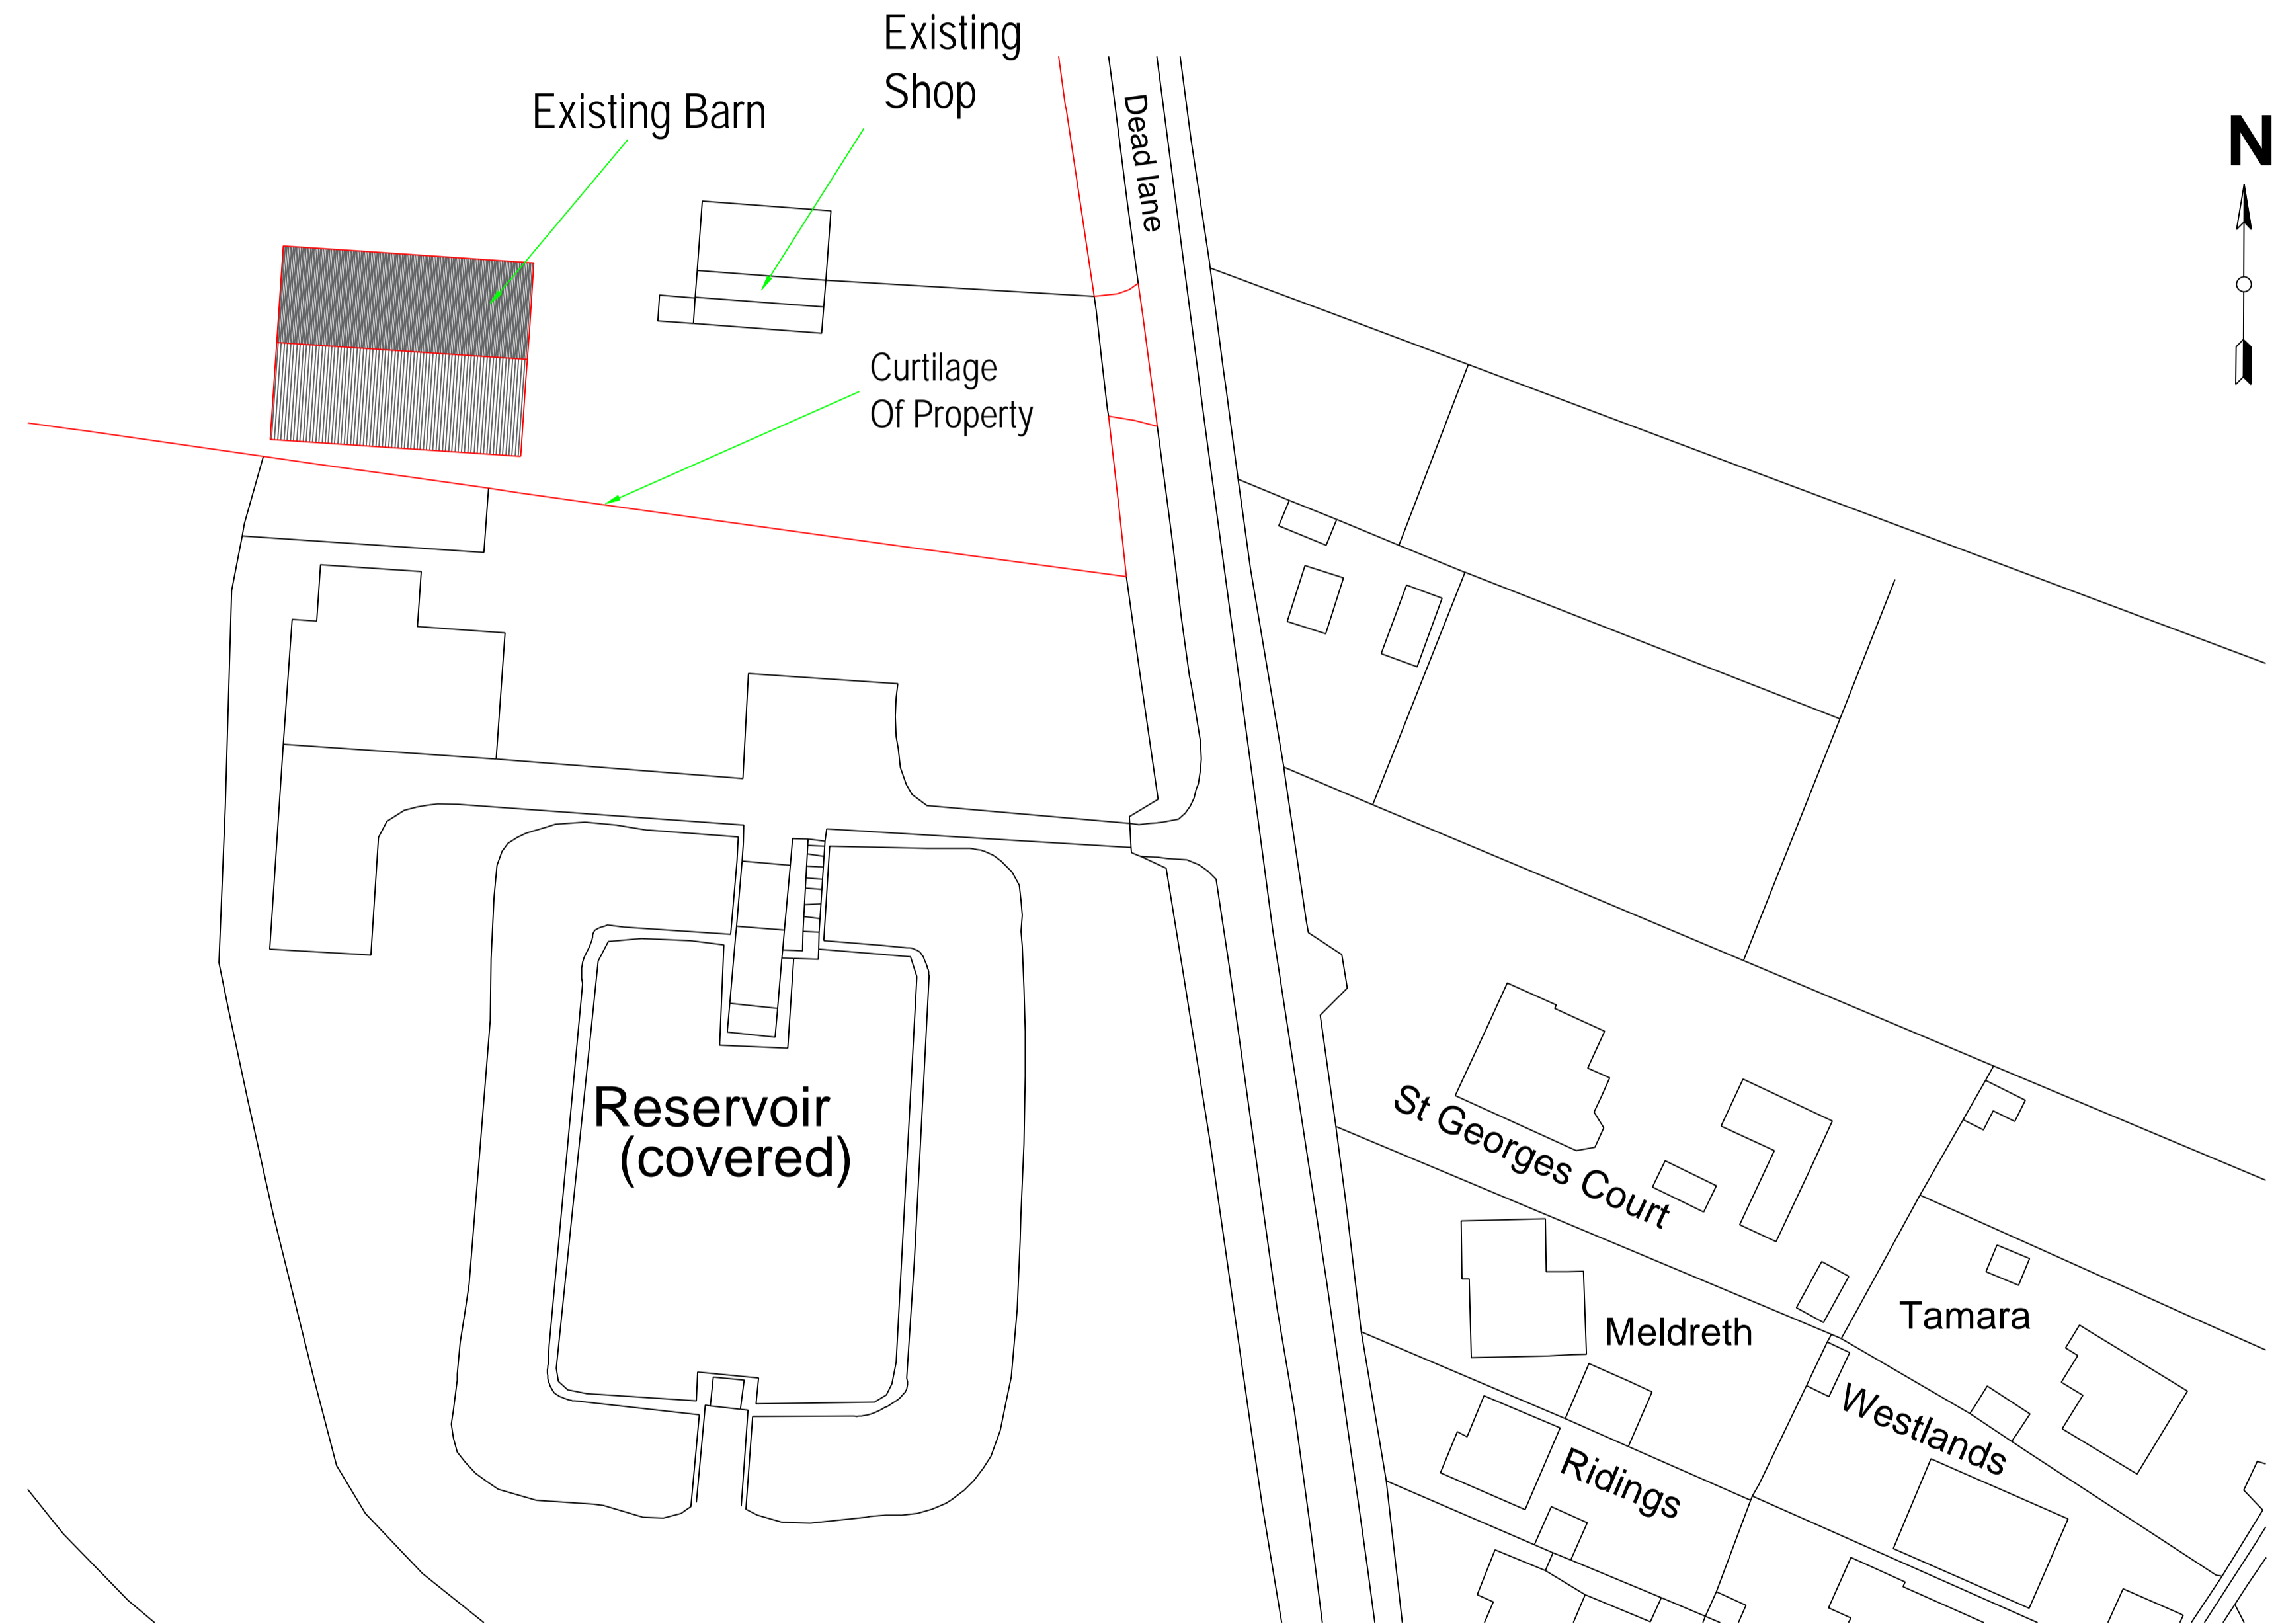

Block plan 1:500

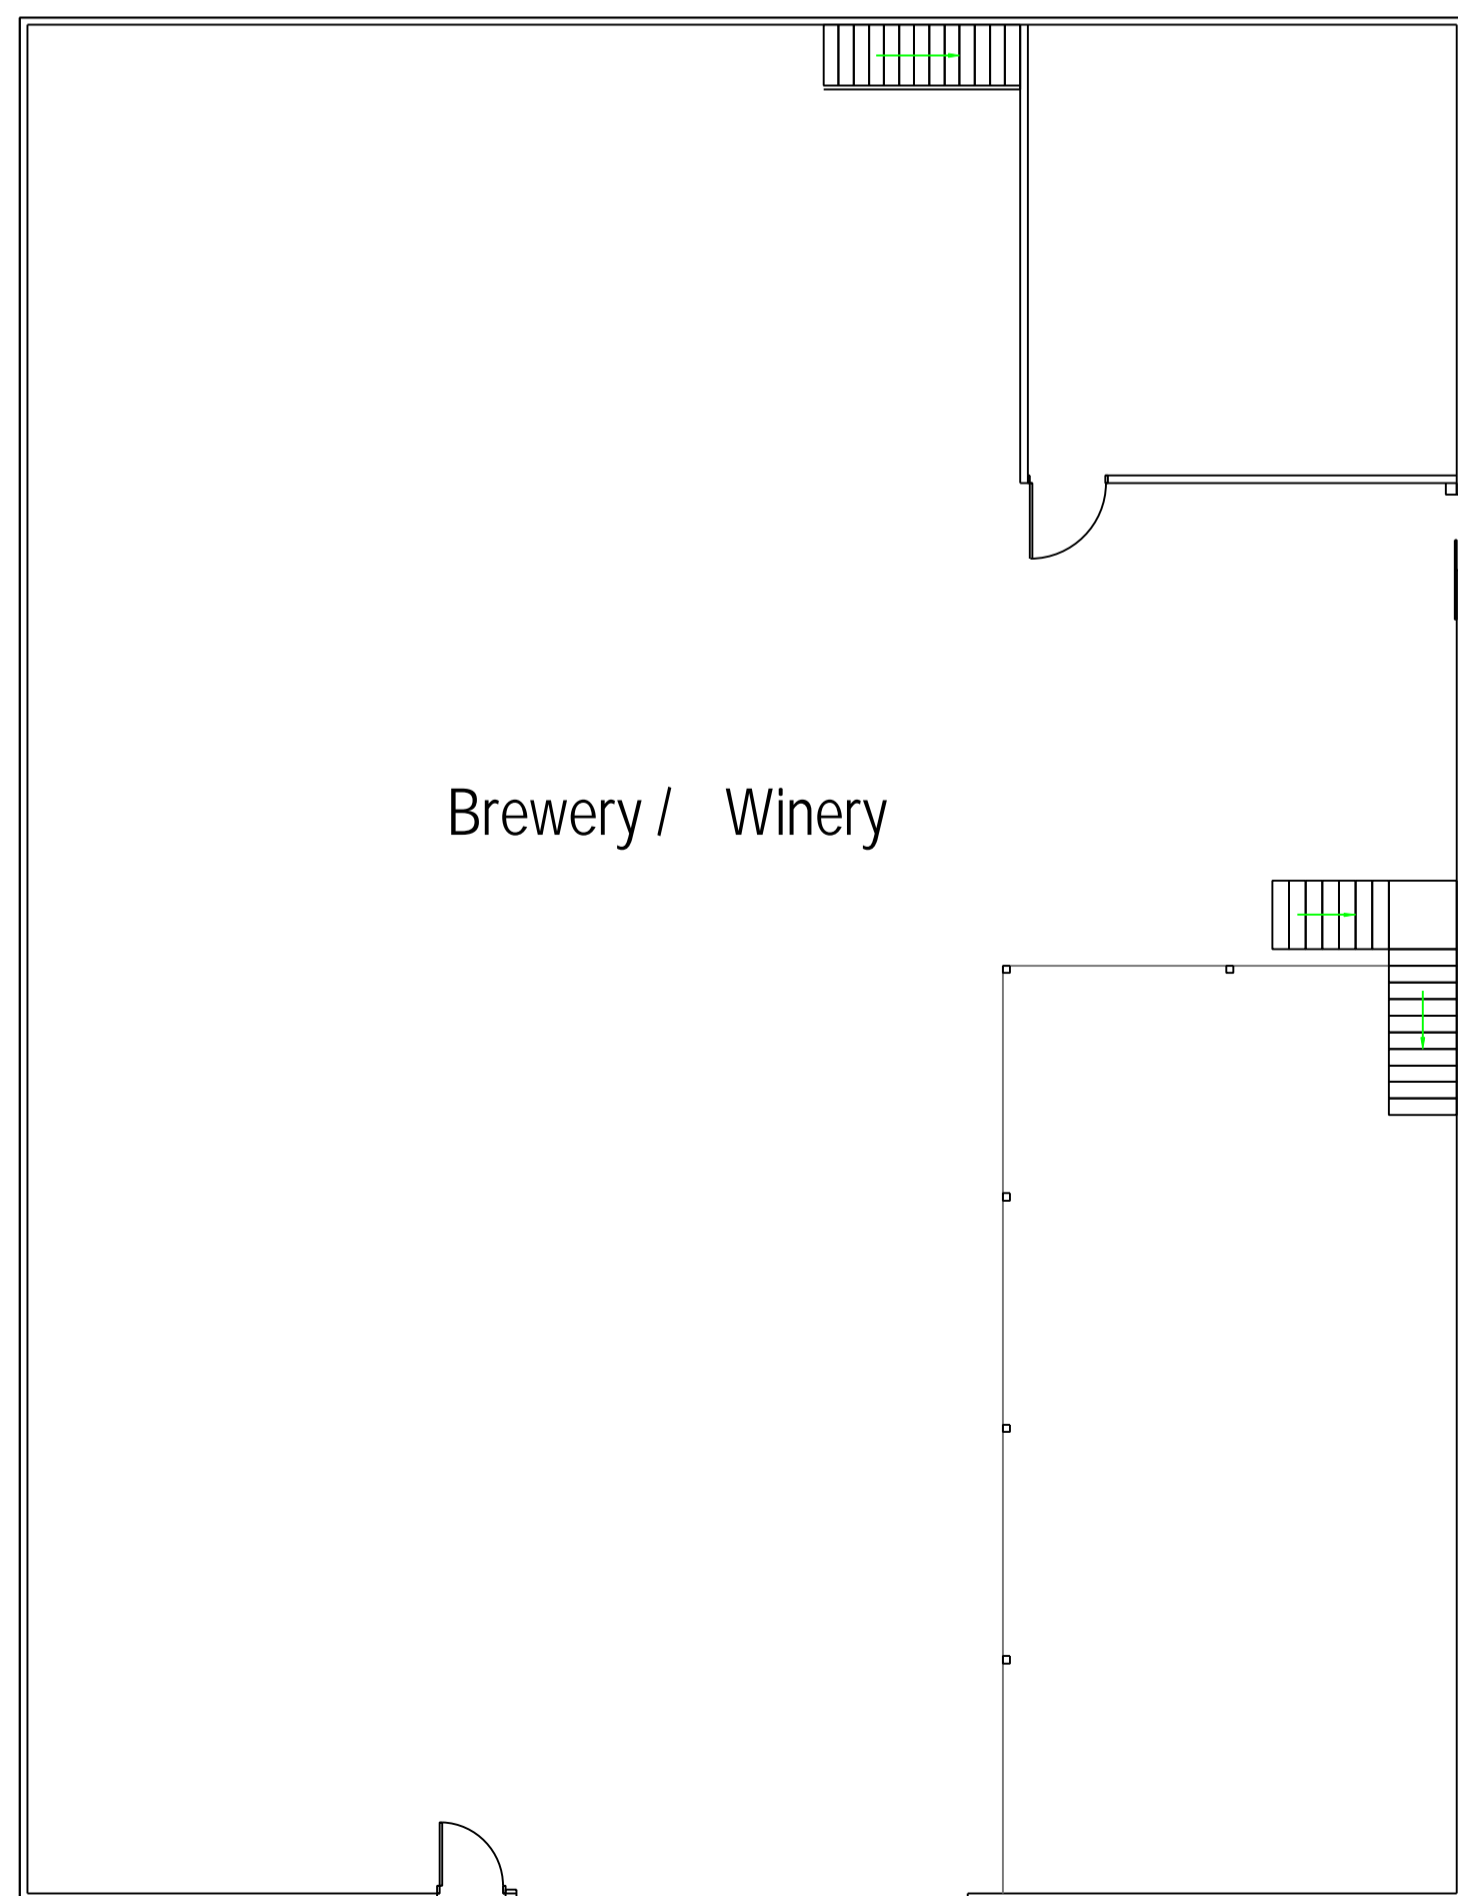

Existing layout

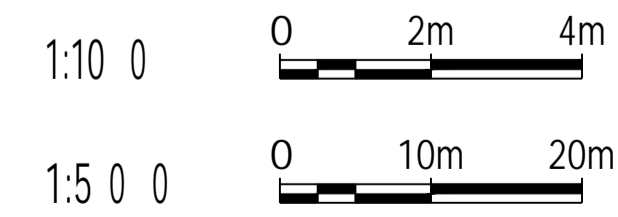

<small>REV</small> <small>COPYRIGHT: This drawing is copyright and must not be reproduced without written consent. All measurements to be checked on-site. Do not scale from this drawing.</small>	Prettyfields Vinneyard Dead Lane Ardleigh Colchester Essex CO7 7PF	Existing Elevations And Layouts. Existing Block Plan.
	Paper Size A1 SCALE 1:100,1:500 DATE 02/01/2024 PROJECT NO. 2572 DWG. NO. P01b	DRAWN BY Tony Wright CHECKED BY Andy Cameron <small>CIAT(Affiliate) OCDEA</small>
Wright Ruffell Cameron Architectural Design Service Beaver House Plough Road Centre Great Bentley Essex CO7 8LG		