
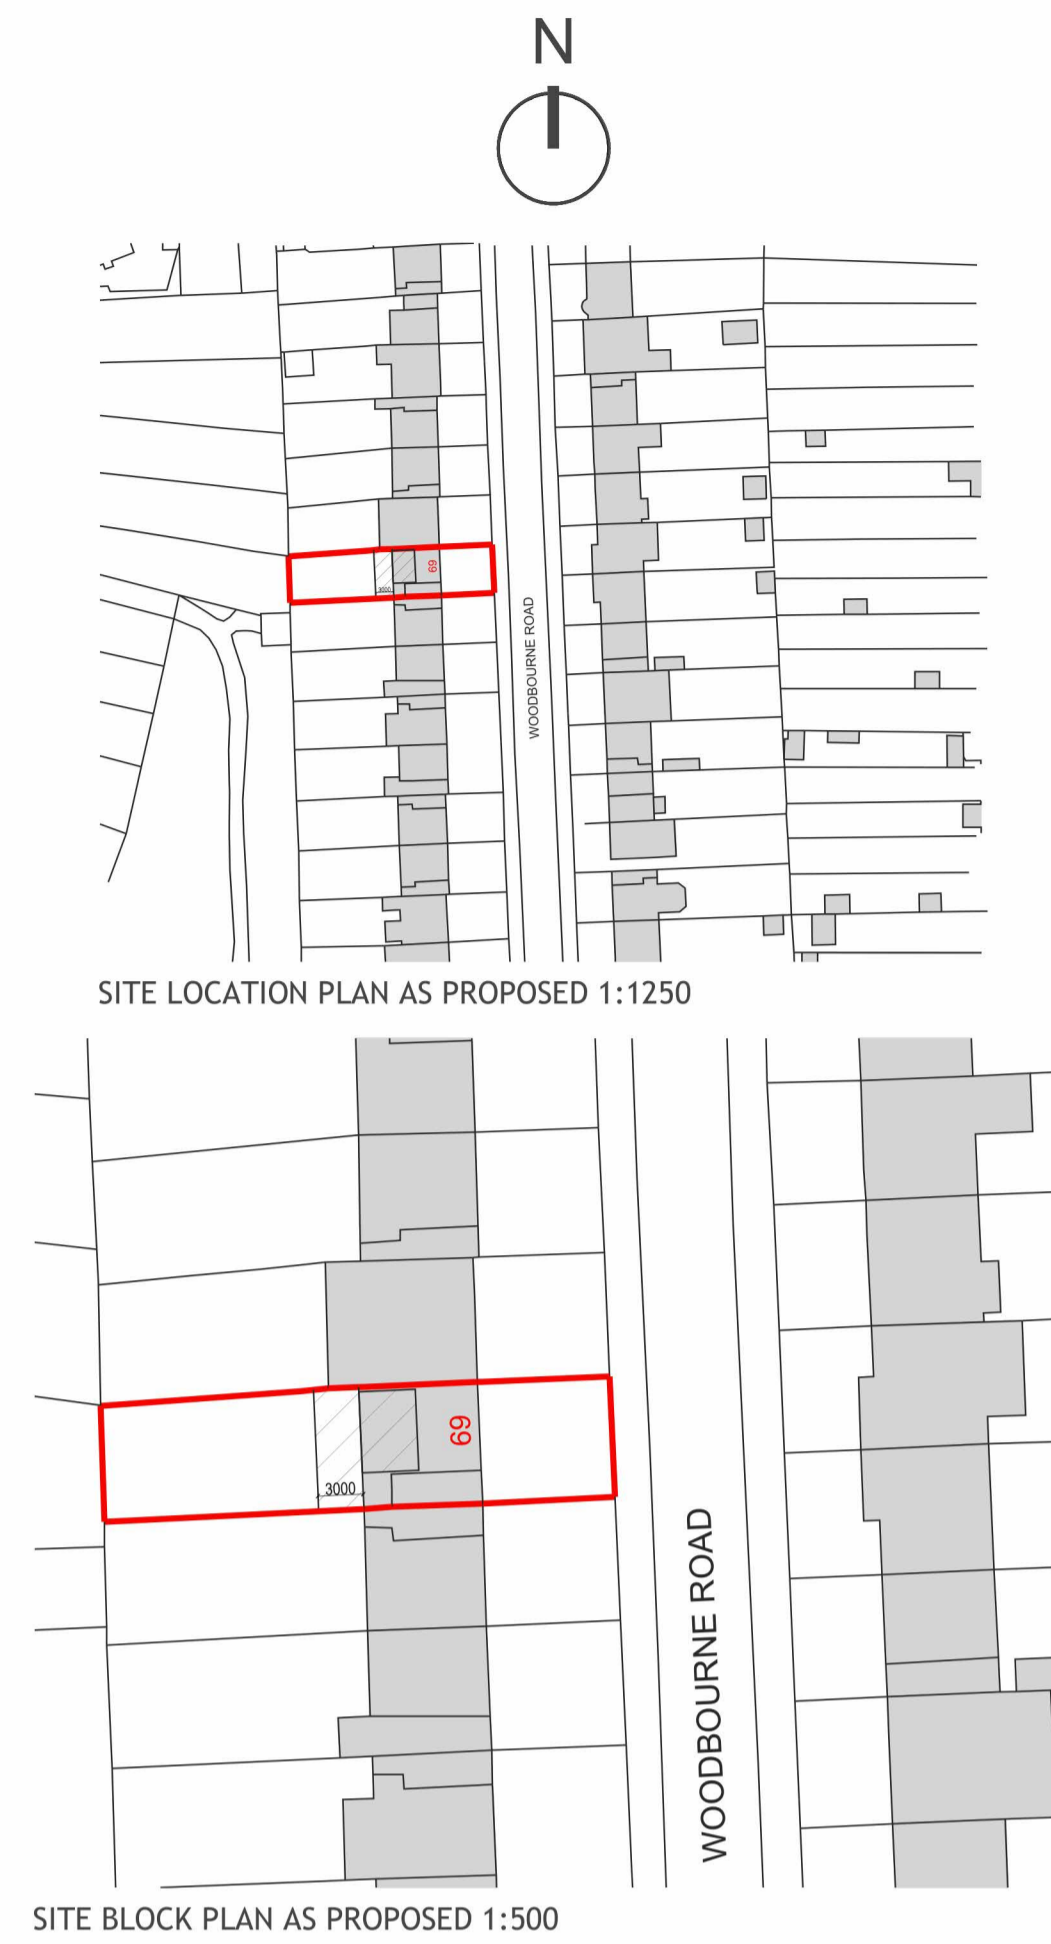


# PROPOSED PLANS AND ELEVATIONS

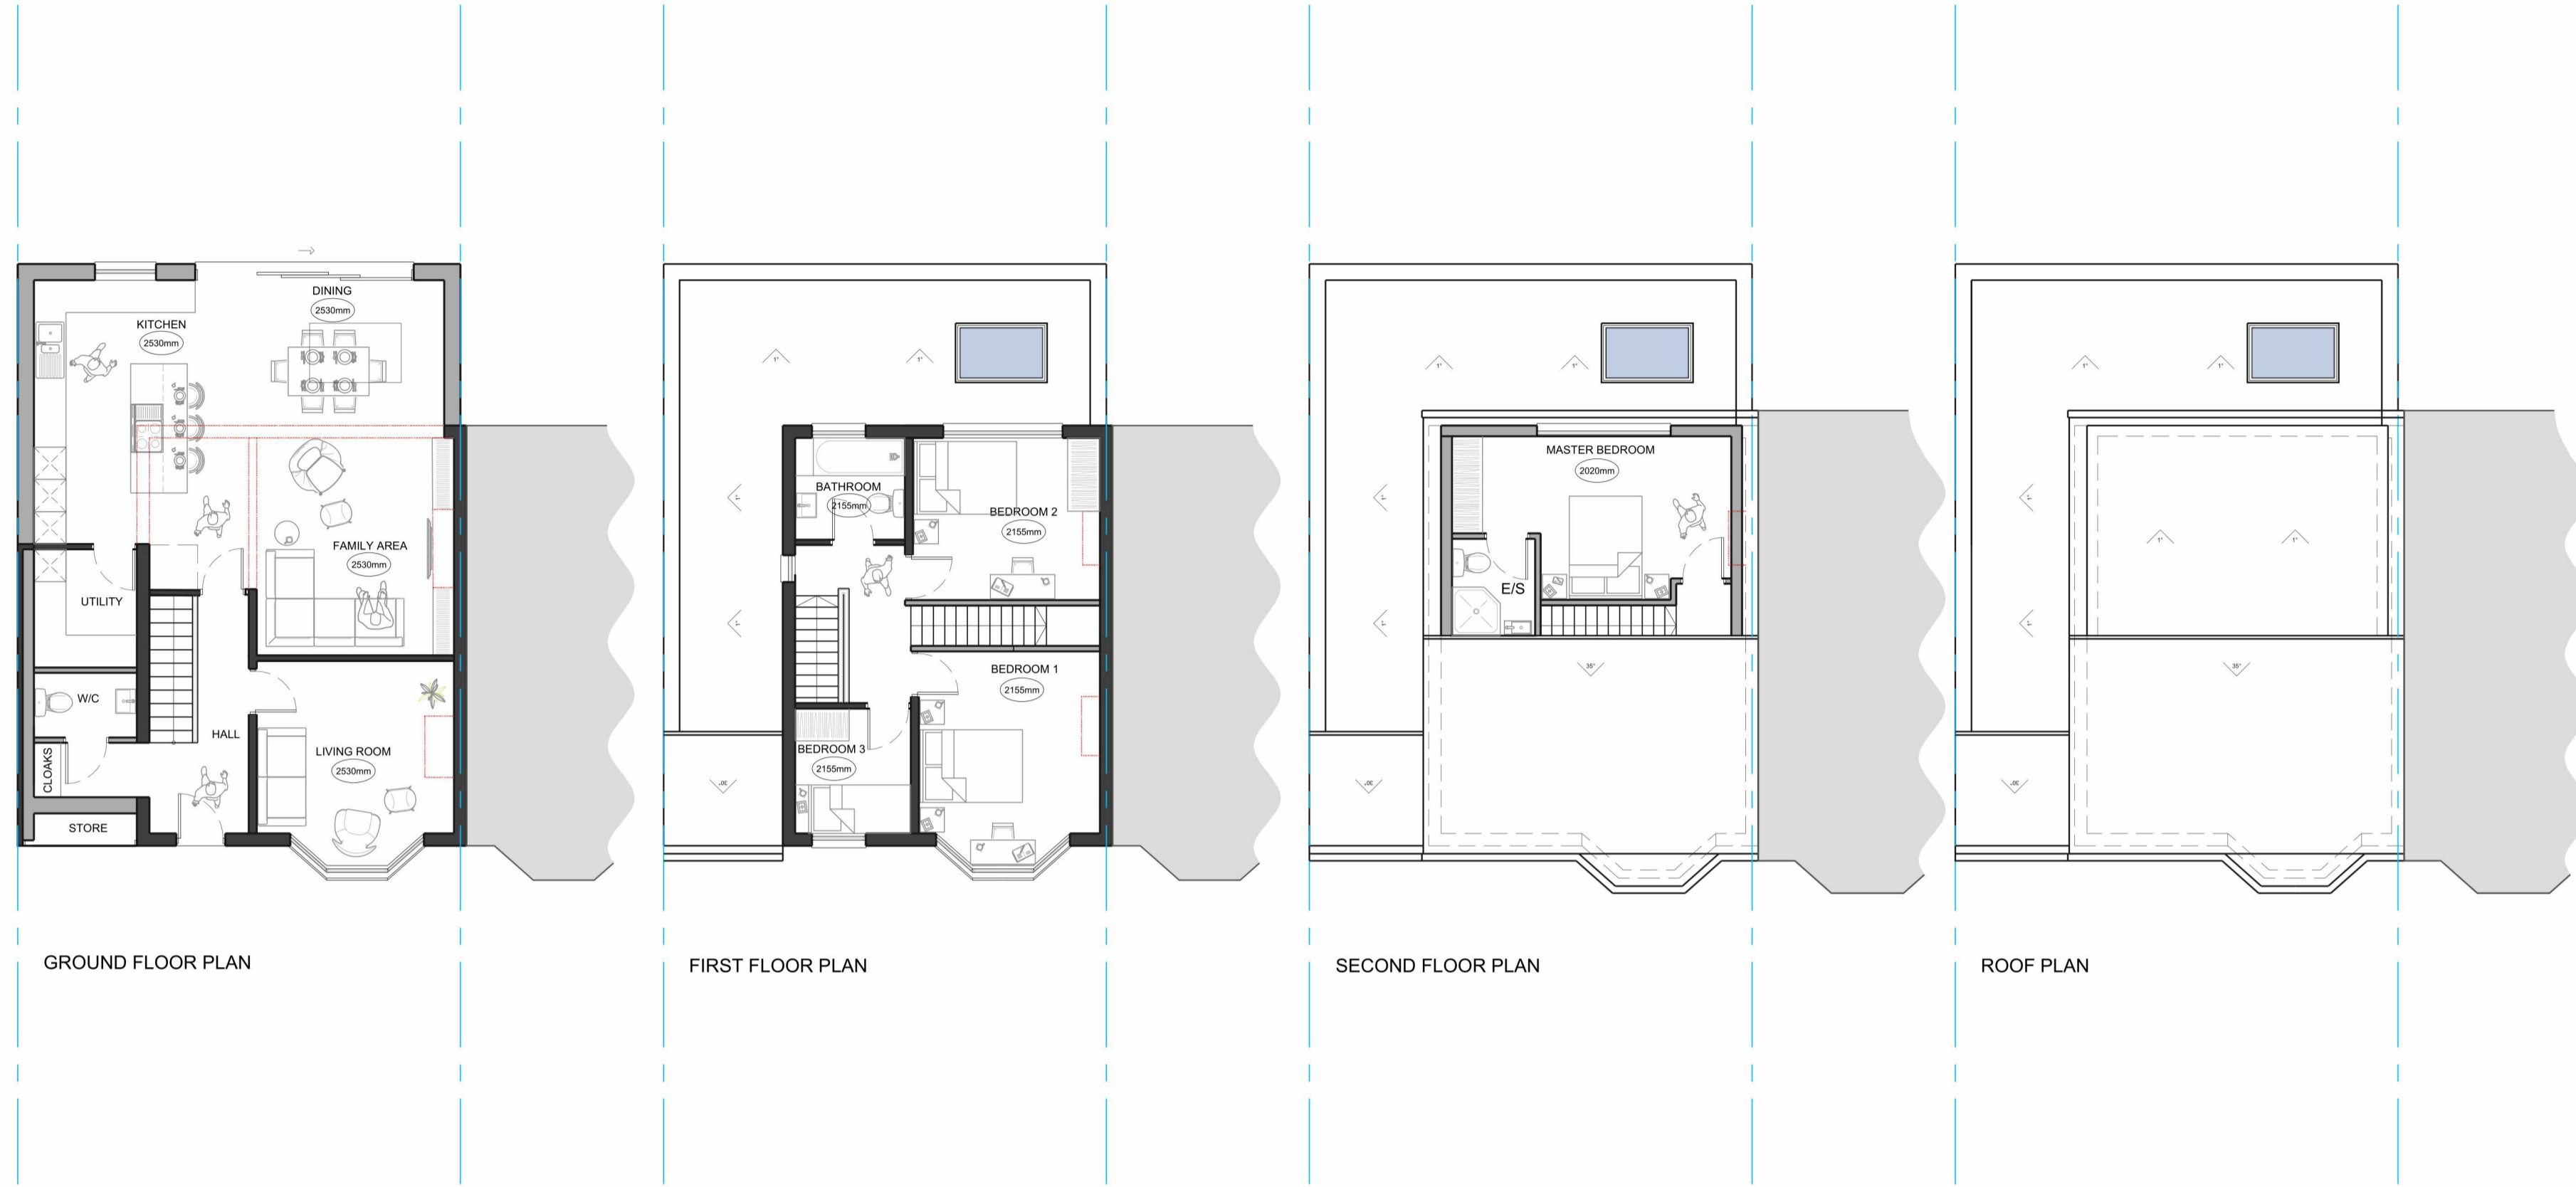

**PLAN KEY**

- Existing Walls
- Proposed Walls
- Walls to be Removed
- Boundary Line

**MATERIALS KEY**

- Brick
- Render
- Roof Tiles
- Glazing
- Cladding

**SCALE 1:1250 @ A1**

**SCALE 1:500 @ A1 (1:1000 @ A3)**

**SCALE 1:100 @ A1 (1:200 @ A3)**

**NOTE**  
**DISCLAIMER**  
 This drawing was prepared for the Client, Project & Site stated above and for the purposes set out in the Project Particulars.

Lapworth Architects Ltd accepts no responsibility whatsoever should the drawing be used by any other person, on any other site or for any other purpose than those stated. This drawing is to be read in conjunction with all relevant drawings and specifications.

All works must conform to NBS Specifications, manufacturers recommendations, British Standards, Codes of Practice, Local Authority regulations and to the satisfaction of the owners and Lapworth Architects. Please note that if drawings conflict with any of these documents/bodies, contractor is to advise Lapworth Architects.

All measurements are to be checked on site and any discrepancies reported to Lapworth Architects Ltd.

**COPYRIGHT**  
 Confidential copyright Lapworth Architects under berne & universal copyright convention. Information contained within this drawing is the sole copyright of Lapworth Architects and is not to be reproduced without their express permission. This document must not be copied without written permission and the contents must not be imparted to a third party nor be used for any unauthorised purpose.



Revision	Date	Notes
Project Name		
69 Woodbourne Road, Smethwick, B67 5NB		
Drawing Title		
Floor Plans & Elevations as Proposed		

**LAPWORTH ARCHITECTS**

Scale: 1:100 @ A1 | Date: JAN 2023 | Drawn By: TT

Job Number: 3002 | Drawing Number: 03 | Revision: -