

No liability to the Employer arising out of any unauthorized modification or amendment to, or any transmission, copy or use of the material, or any proprietary work contained therein, by the Employer, Other Project Team Member, or any other third party.


All dimensions are to be checked and verified on-site by the Main Contractor prior to commencement; any discrepancies are to be reported to the Contract Administrator.

This drawing is to be read in conjunction with all other relevant drawings and specifications.

Do Not Scale



Proposed Side Elevation - North

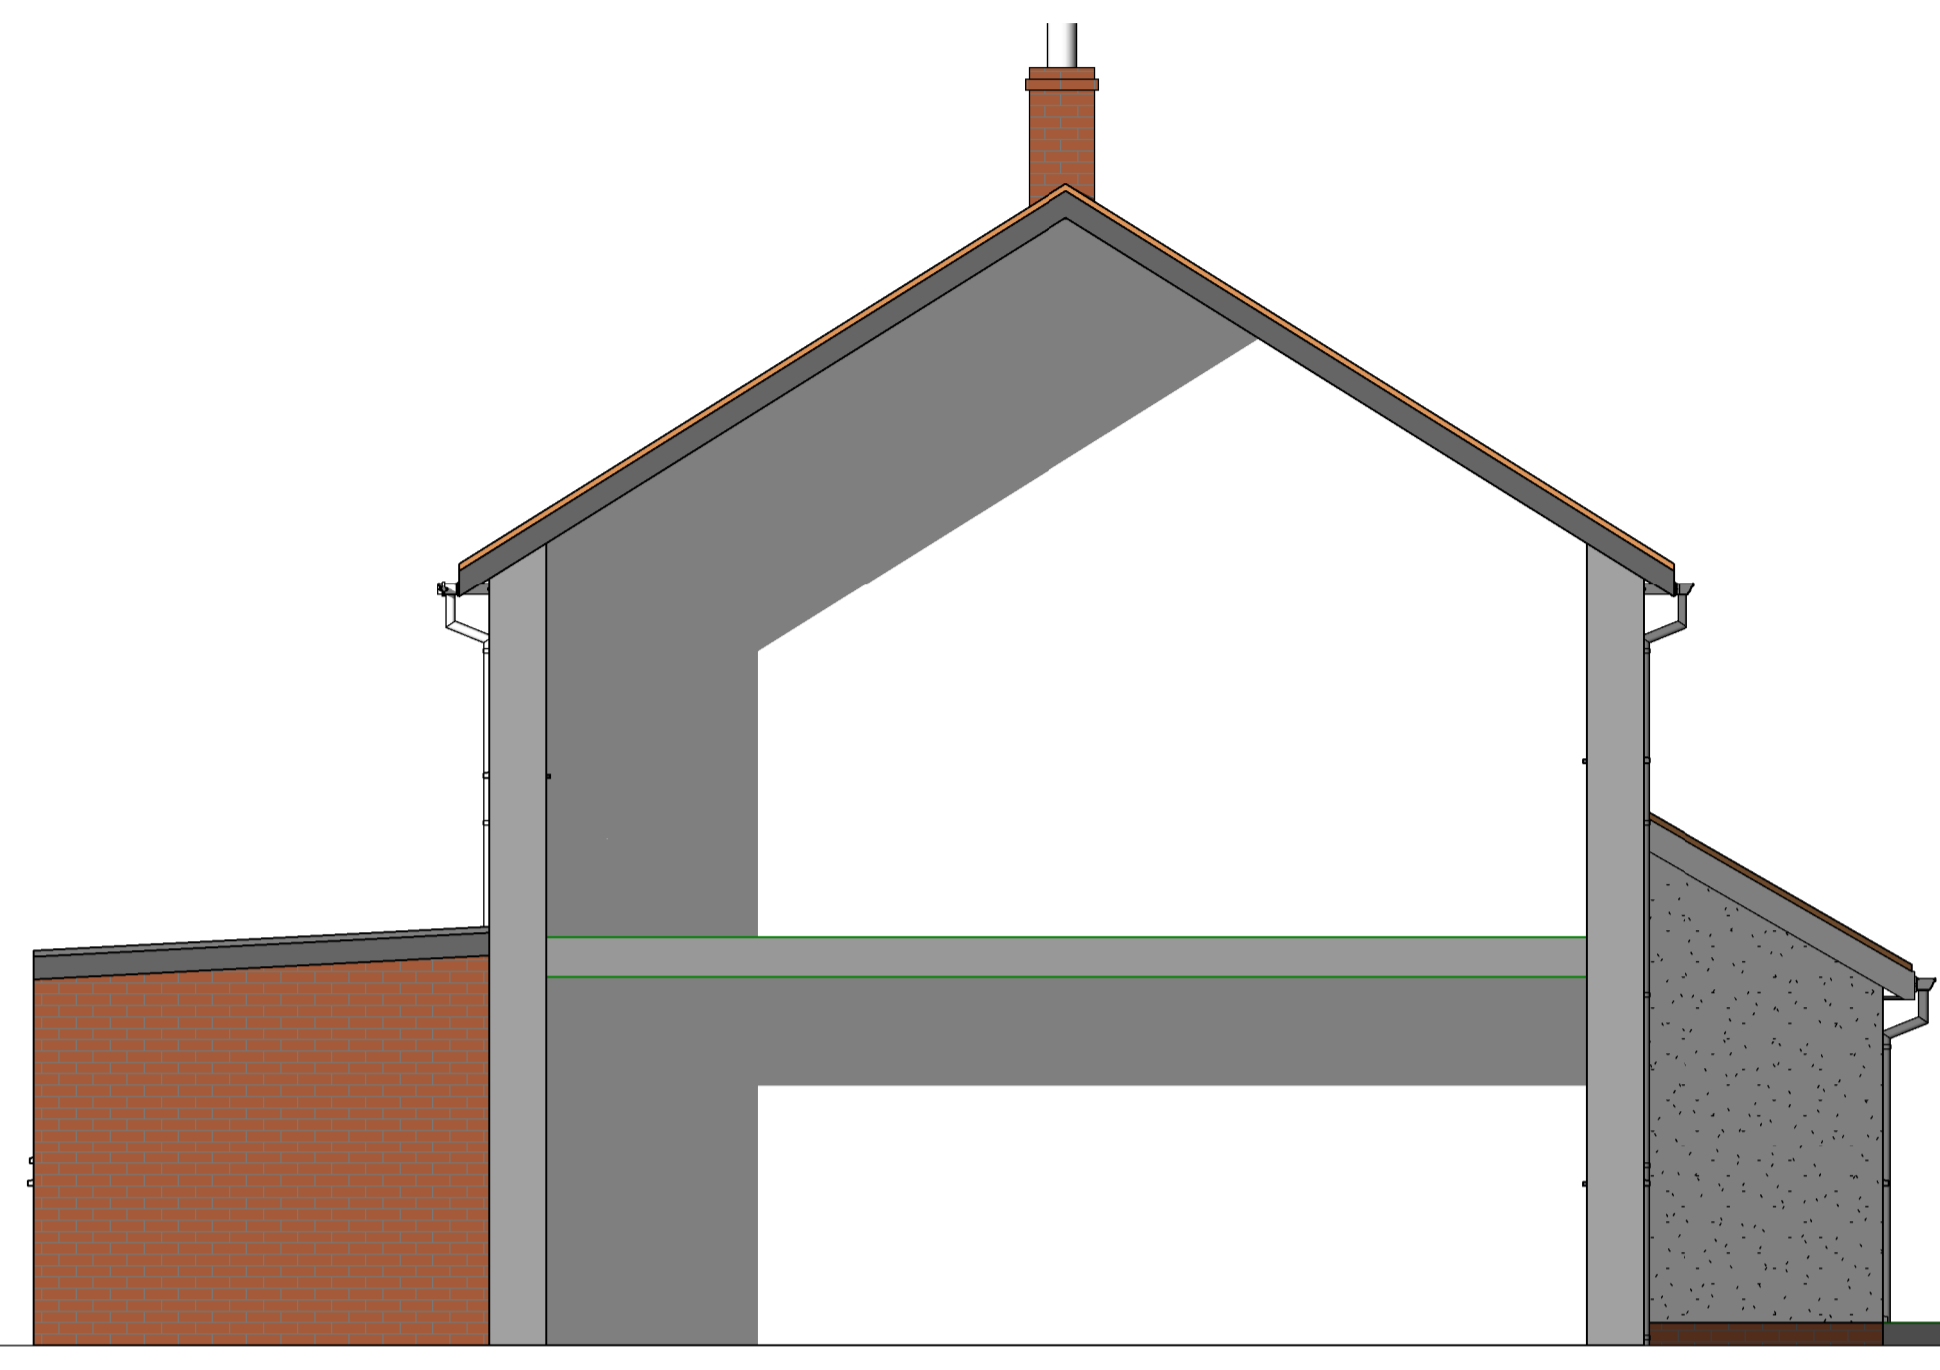

Proposed Side Elevation - South

Materials:

- 1) External Walls - White through colour render with red brick plinth to match existing house
- 2) Windows/Doors - White UPVC to match existing house
- 3) Roof tiles - Concrete tiles to match existing house
- 4) Rainwater goods - White UPVC to match existing house



Proposed 3D view - Front



Proposed Front Elevation - East



Proposed Rear Elevation - West



Proposed 3D view - Rear

Rev	Comment	Date	CHK	APP
Project No:	Scale @ A1:	1 : 50	Drawn By:	ATC

Project:
Single Storey Extension @
9 Sycamore View
Burgate
IP22 1QE

Client:
Mr & Mrs Martin

Title:
Proposed Elevations

Drawing Number:
SYCAM-ATC-XX-00-DR-A-2001

Status:	Purpose of Issue:	Revision:
	Planning	