



NOTE: First floor plan not included as doesn't form part of the proposal

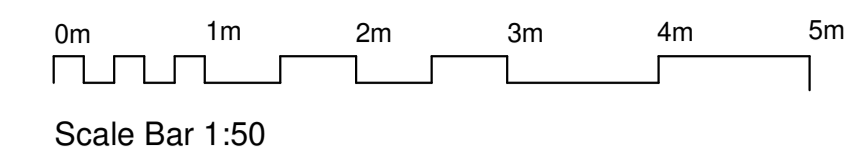


Ingleton Wood LLP shall have no liability to the Employer arising out of any unauthorized modification or amendment to, or any transmission, copy or use of the material, or any proprietary work contained therein, by the Employer, Other Project Team Member, or any other third party.
 All dimensions are to be checked and verified on-site by the Main Contractor prior to commencement; any discrepancies are to be reported to the Contract Administrator.
 This drawing is to be read in conjunction with all other relevant drawings and specifications.
 Do Not Scale © Ingleton Wood LLP

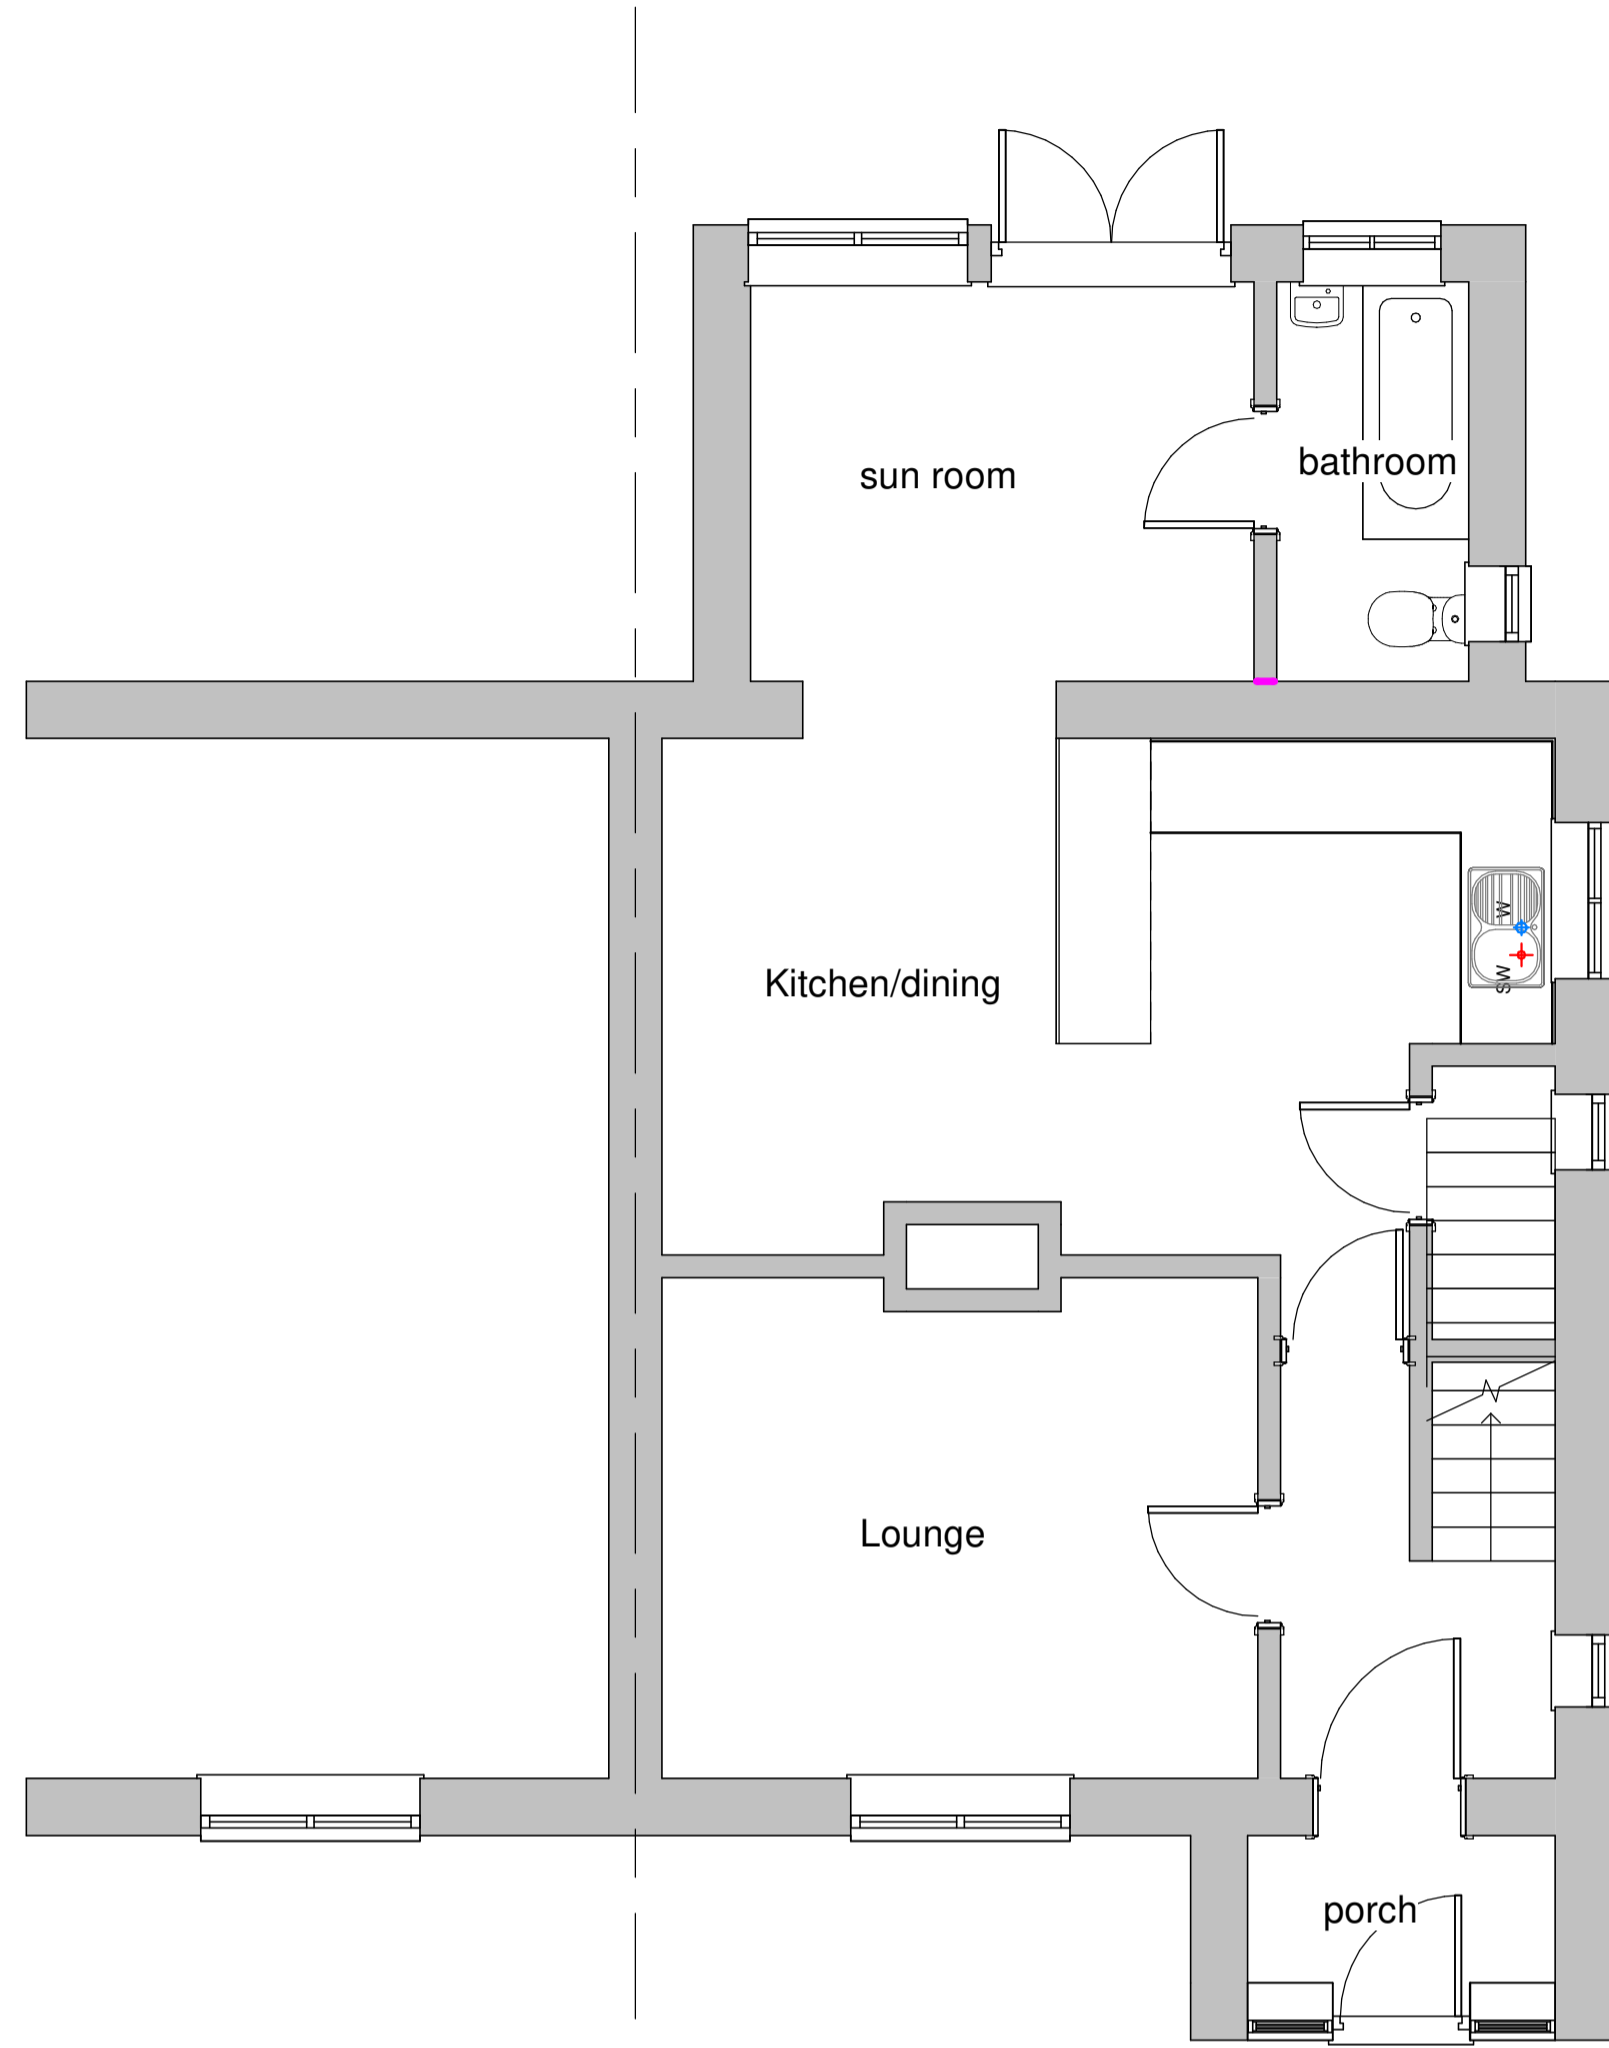

Existing Ground Floor Plan



Existing Front Elevation

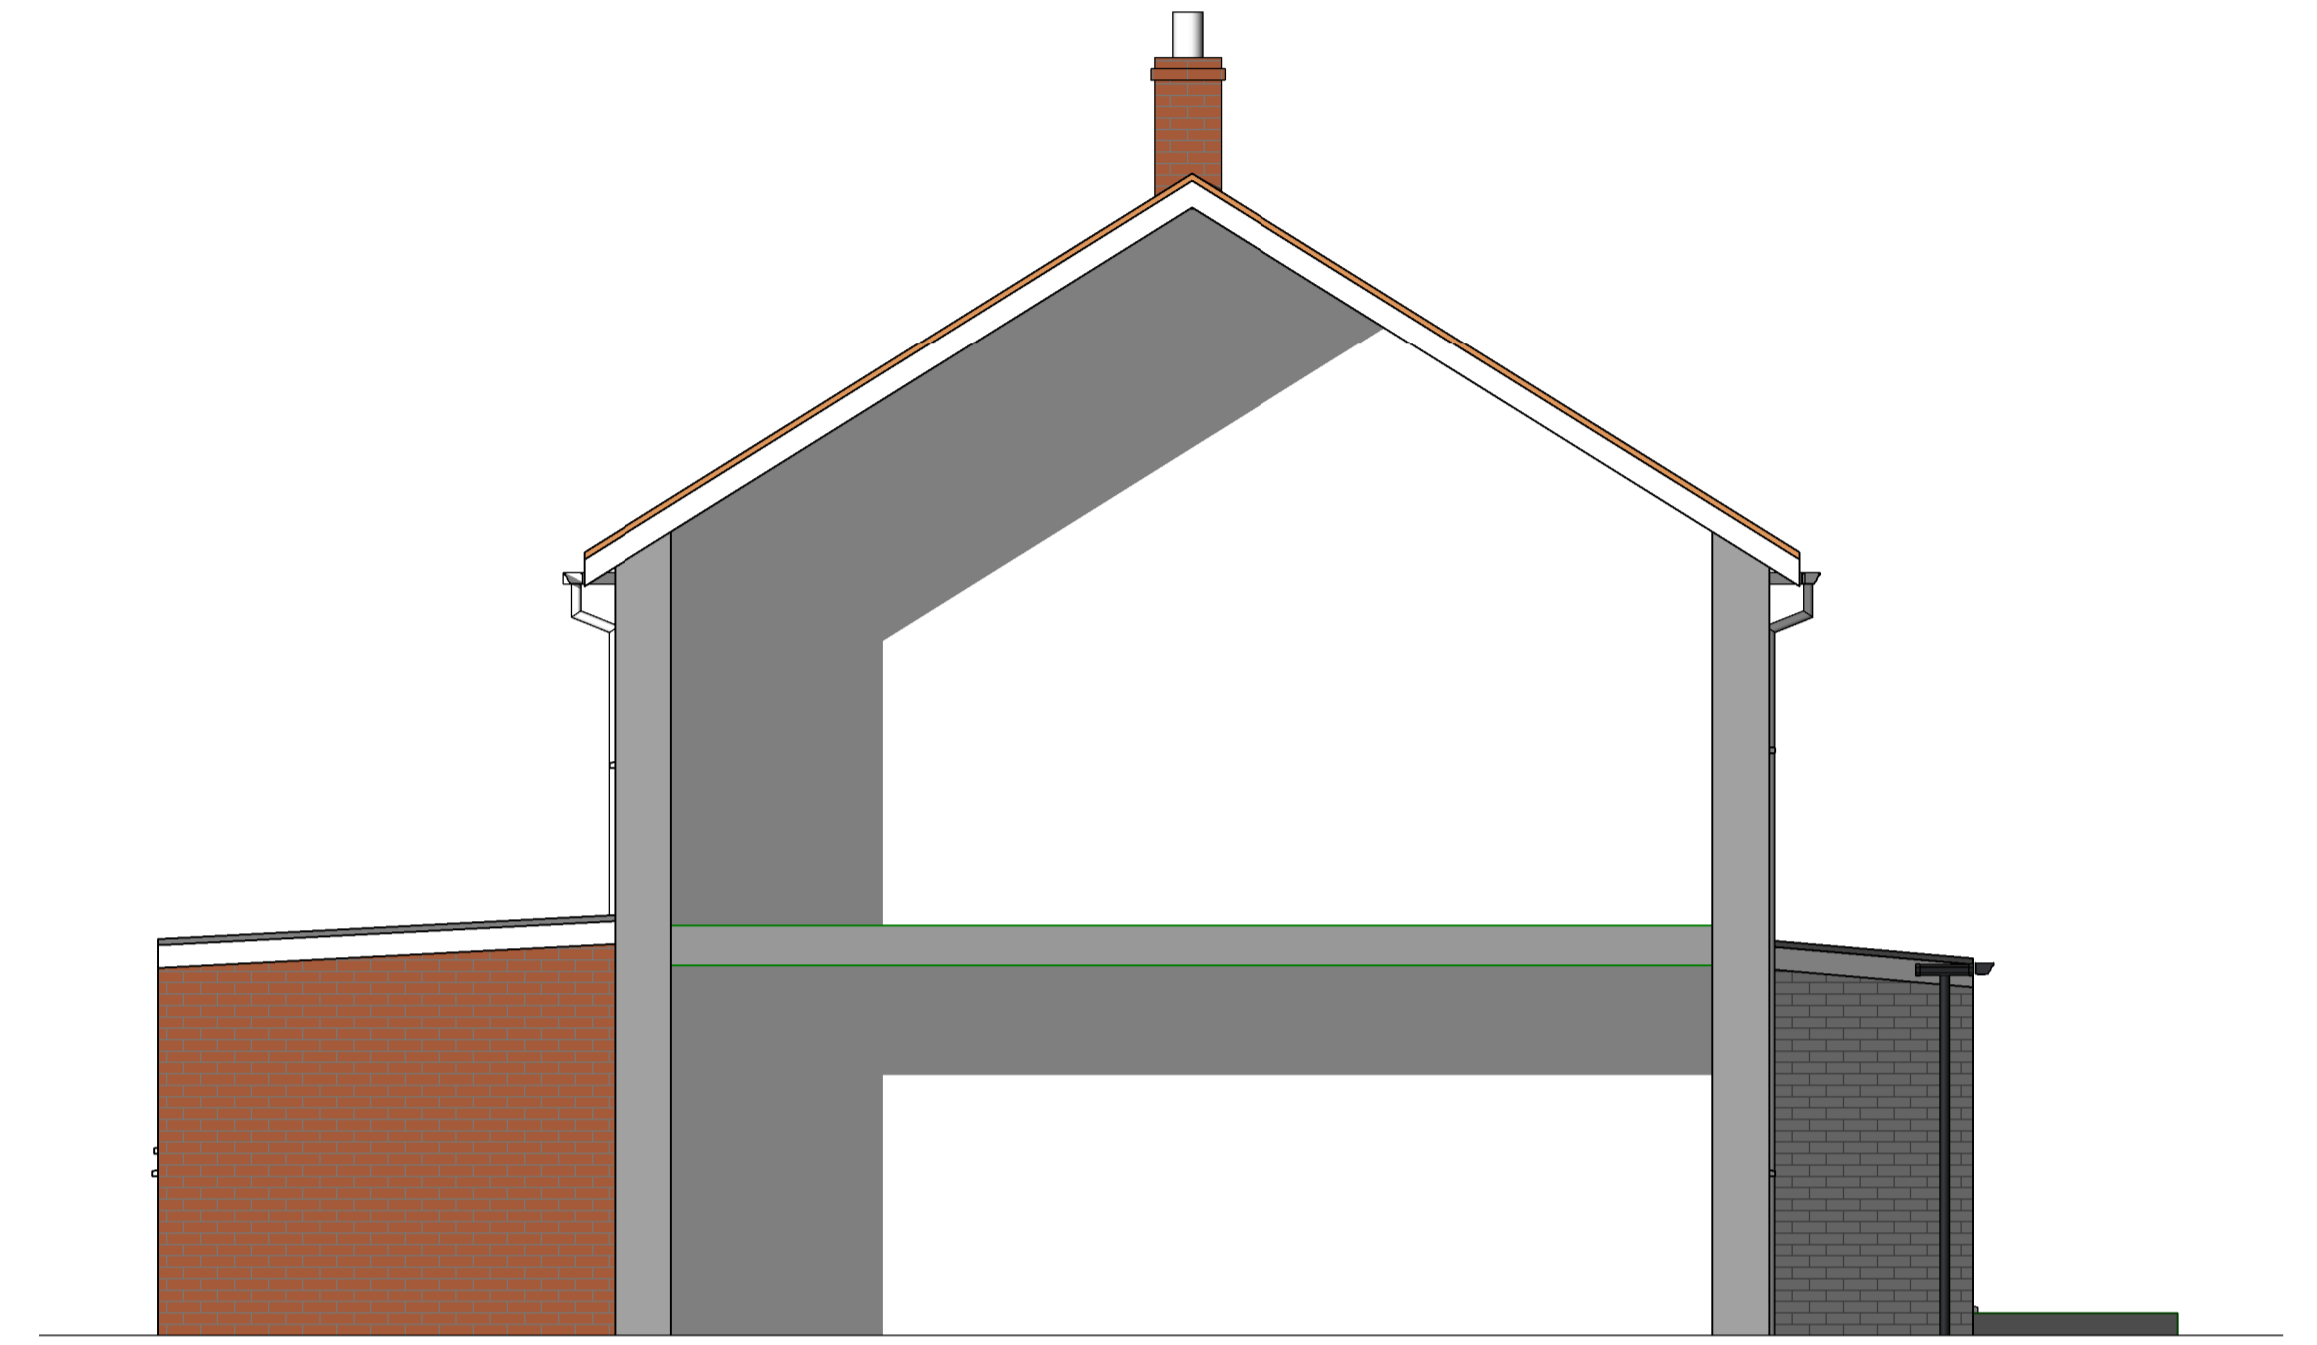

Existing Side Elevation



Existing Side Elevation



Existing Rear Elevation

Rev	Comment	Date	CHK	APP
1000	Scale @ A1: 1 : 50			ATC

Project:
 Single Storey Extension @
 9 Sycamore View
 Burgate
 IP22 1QE

Client:
 Mr & Mrs Martin

Title:
 Existing floor plan & Elevations

Drawing Number:	
SYCAM-ATC-XX-XX-DR-A-1001	
Status:	Revision:
Planning	