



Proposed West elevation
Scale 1:100 @ A1




Proposed East elevation
Scale 1:100 @ A1




Proposed South elevation
Scale 1:100 @ A1



Proposed North elevation
Scale 1:100 @ A1

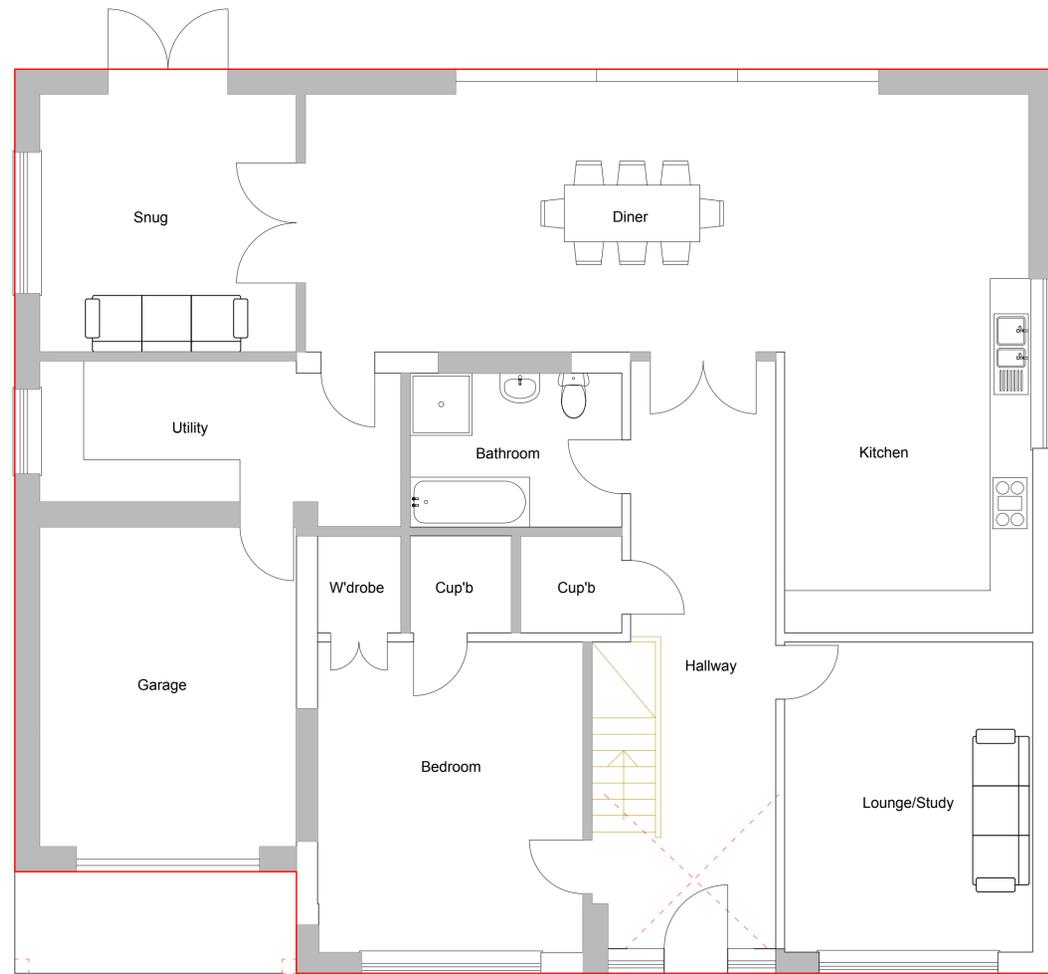


Proposed ground floor
Scale 1:50 @ A1

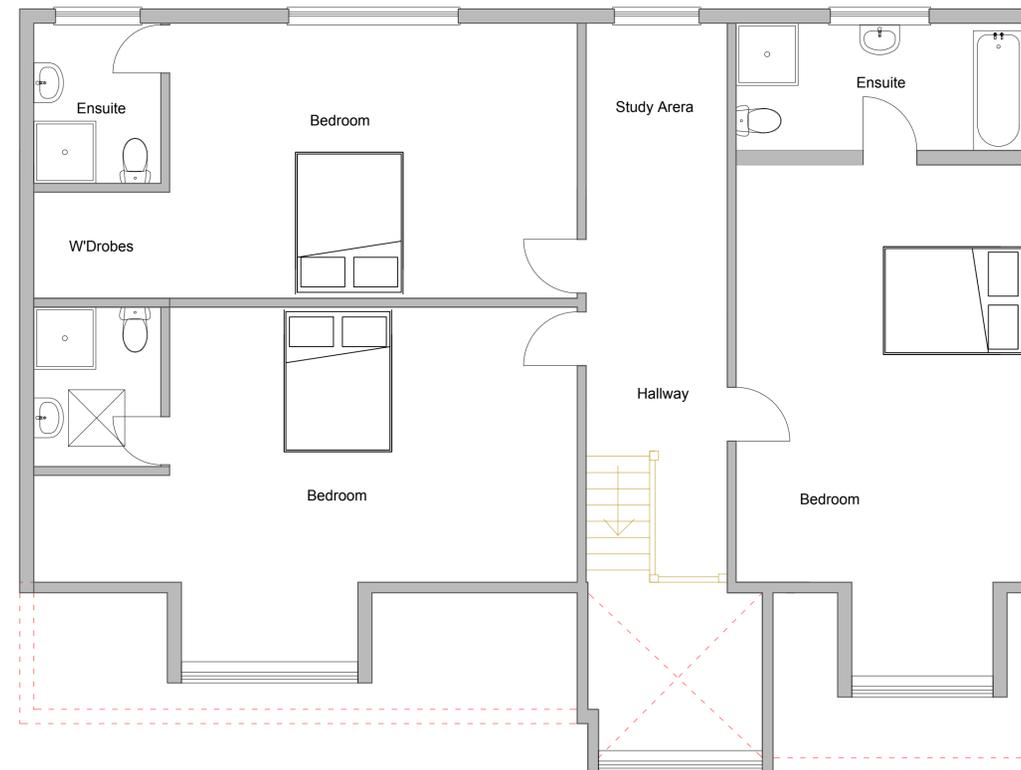

Proposed first floor
Scale 1:50 @ A1

Scale Legend

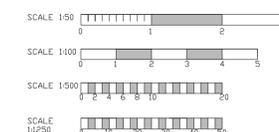

Client : Mr & Mrs J Sivyer
Address : 32 Fenleigh Close, New Milton,
Hants BH25 7BB
Project : Extension to ground floor
Title : Proposed plans

Drawing N.O : PL J S2 V5 2023
Drawn By : Matthew Austin / 71DESIGN
Date : 05 / 02 / 2024
Scale : As indicated @ A1

71DESIGN architectural services
Contact : Matt@71design.net
Tel : 07866497288