




north-west elevation

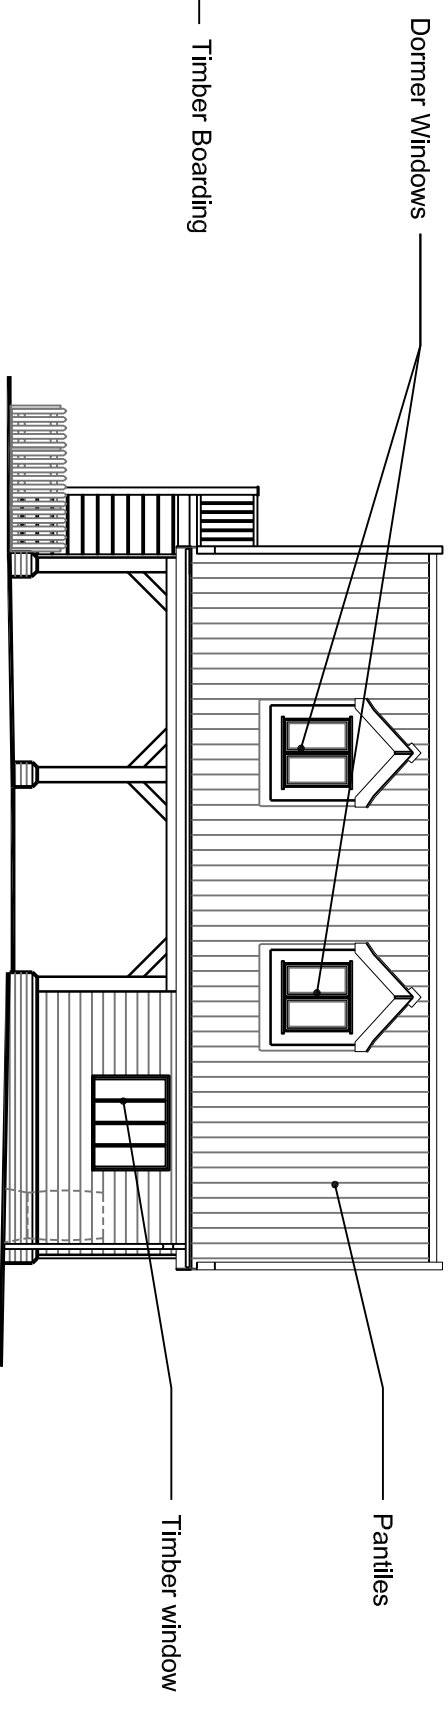


south-west elevation

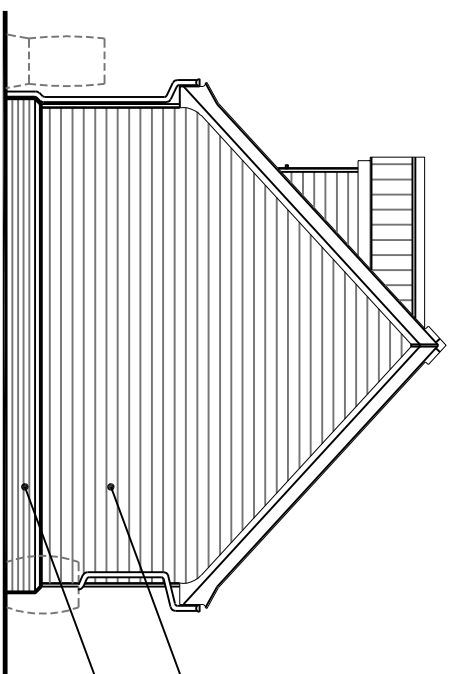

south-east elevation

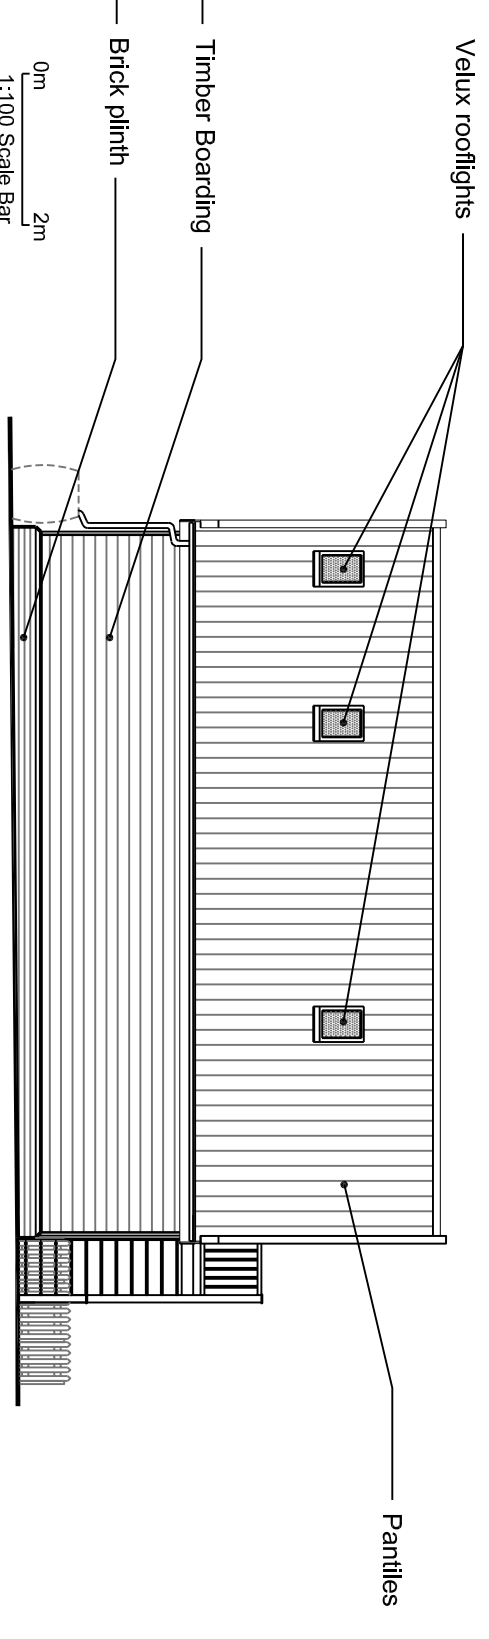

north-east elevation

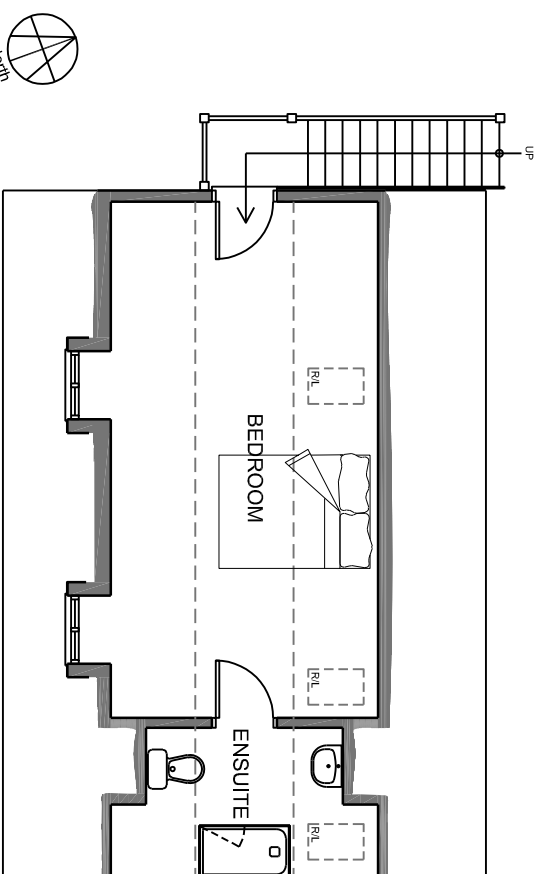

first floor plan

Only figured dimensions are to be used for construction purposes. This drawing must be read in conjunction with all relevant details for the project. All dimensions are to be checked on site prior to commencement and any discrepancy reported to the Architect or Contract Administrator
 © Brown & Scarlett Architect 2023

Revisions	
P2 - CLIENT REQS. -	JUL.23
P1 - PLANNING ISSUE -	JUN.23

Client	MR. A. STUPAK		Scale	1:100 @ A3
Project	MAY COTTAGE, SCHOOL LANE, GREAT BARTON, SUFFOLK, IP31 2RQ		Date	JUN. 23
Drawing	PROPOSED GARAGE ELEVATIONS & FIRST FLOOR PLAN		Job Number	4548
			Drawing number	05 / P2

BROWN & SCARLETT
 ARCHITECTS

1 Old Hall Barns, Thunston Road, Pakenham, Bury St Edmunds, Suffolk IP312NG
 Tel: 01284 768800 Fax: 01284 702880 Email: info@brownandscarlett.co.uk