

01 SITE LOCATION PLAN
Scale: 1:1250



02 PROPOSED BLOCK PLAN
Scale: 1:500

- AREAS TO BE EXTENDED
- AREAS OF SHRUBS AND BUSHES
- TREES

ISSUE	DATE	ISSUE NOTE	BY

REVISION	DATE	REVISION NOTE	BY
A	07/02/2021	CHANGE OF ORIENTATION	KA
4		TREE INFORMATION ADDED	

NOTES

PROJECT
EXTENSION AND RENOVATIONS

ADDRESS
WOLVERTON HOUSE, 50 HADLEY ROAD
ENFIELD EN2 8JY

CLIENT
CEDER PARK DAY NUSERY

DRAWING
SITE LOCATION AND BLOCK PLAN



PROJECT # H01/PP DWG STATUS

DWG DATE 30/10/2023

PLOT DATE DWG # REVISION

ORIGINAL SHEET SIZE ISO A1 H01/2023/SL

SCALE @ A1 1:1250 ; 1:500

DRAWN KA CHKD



01 FRONT ELEVATION
Scale: 1:100




02 REAR ELEVATION
Scale: 1:100



03 EAST ELEVATION
Scale: 1:100



04 WEST ELEVATION
Scale: 1:100

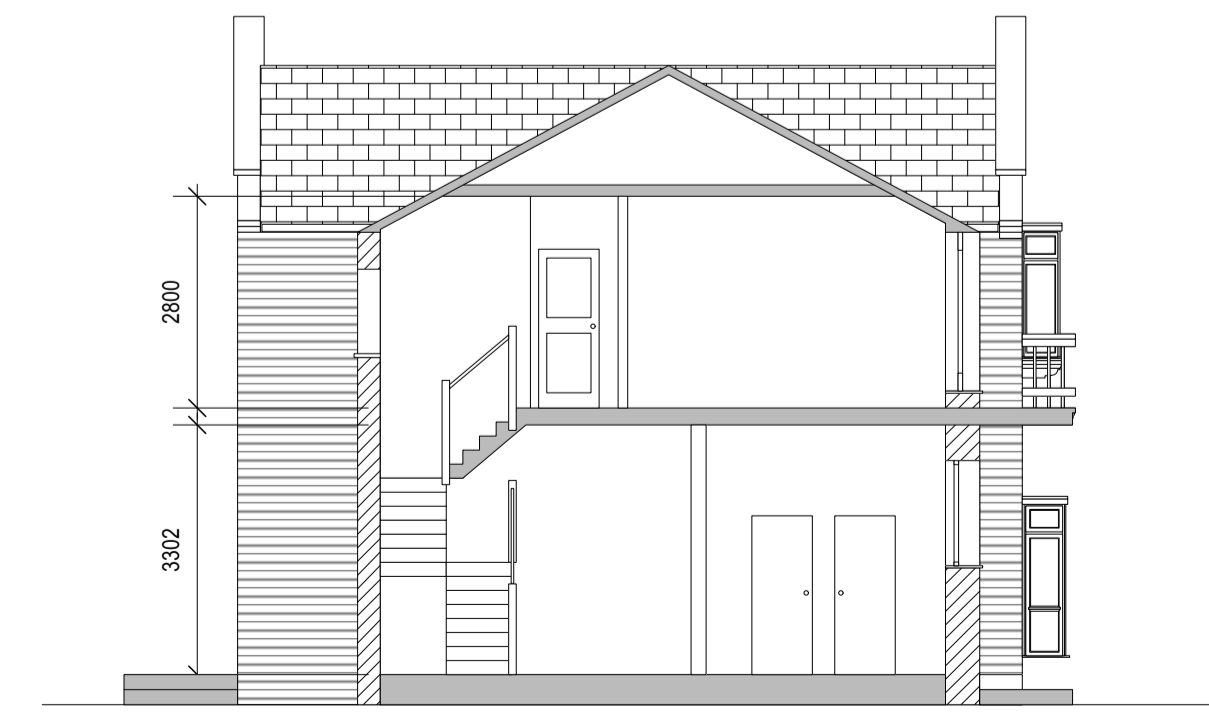

05 EXISTING SECTION A
Scale: 1:100

ISSUE	DATE	ISSUE NOTE	BY

REVISION	DATE	REVISION NOTE	BY
A	07/02/2021	EXISTING SECTION A ADDED TO PAGE 4	KA

NOTES

PROJECT
EXTENSION AND RENOVATIONS


ADDRESS
WOLVERTON HOUSE, 50 HADLEY ROAD
ENFIELD EN2 8JY

CLIENT
CEDER PARK DAY NUSERY


DRAWING
EXISTING ELEVATIONS



PROJECT #	H01/PP	DWG STATUS	
DWG DATE	30/10/2023		
PLOT DATE		DWG #	
ORIGINAL SHEET SIZE	ISO A1	H01/2023/EE	
SCALE @ A1	1:100		
DRAWN	KA	CHKD	

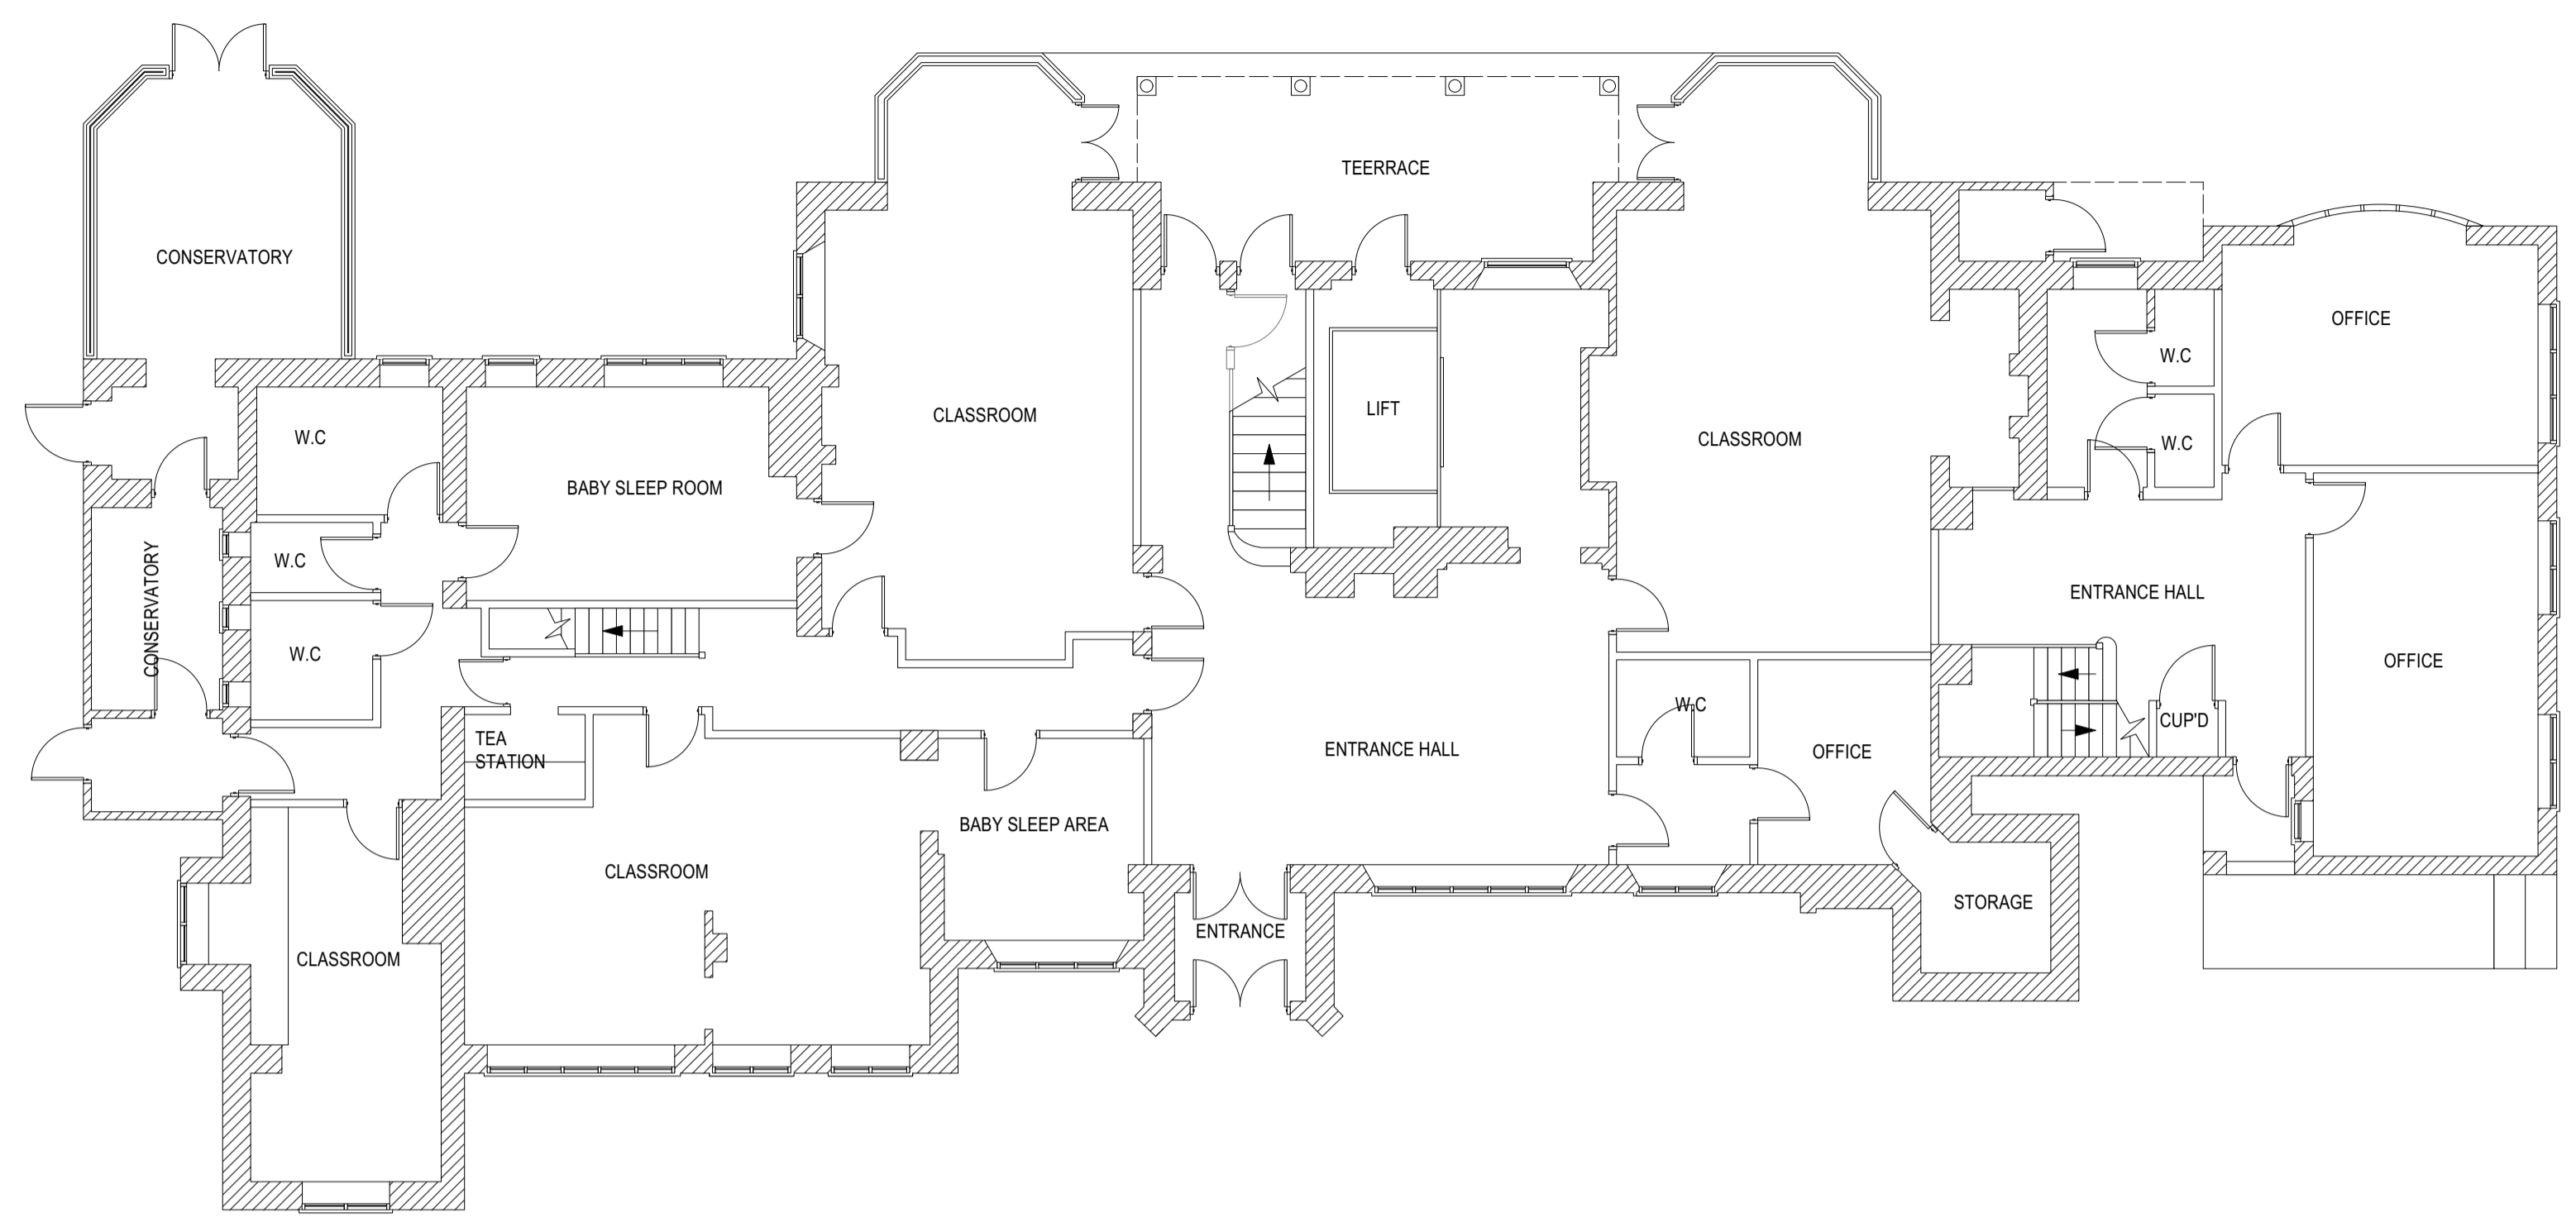

01 GROUND FLOOR PLAN
Scale: 1:100 GIA: 426sq.m

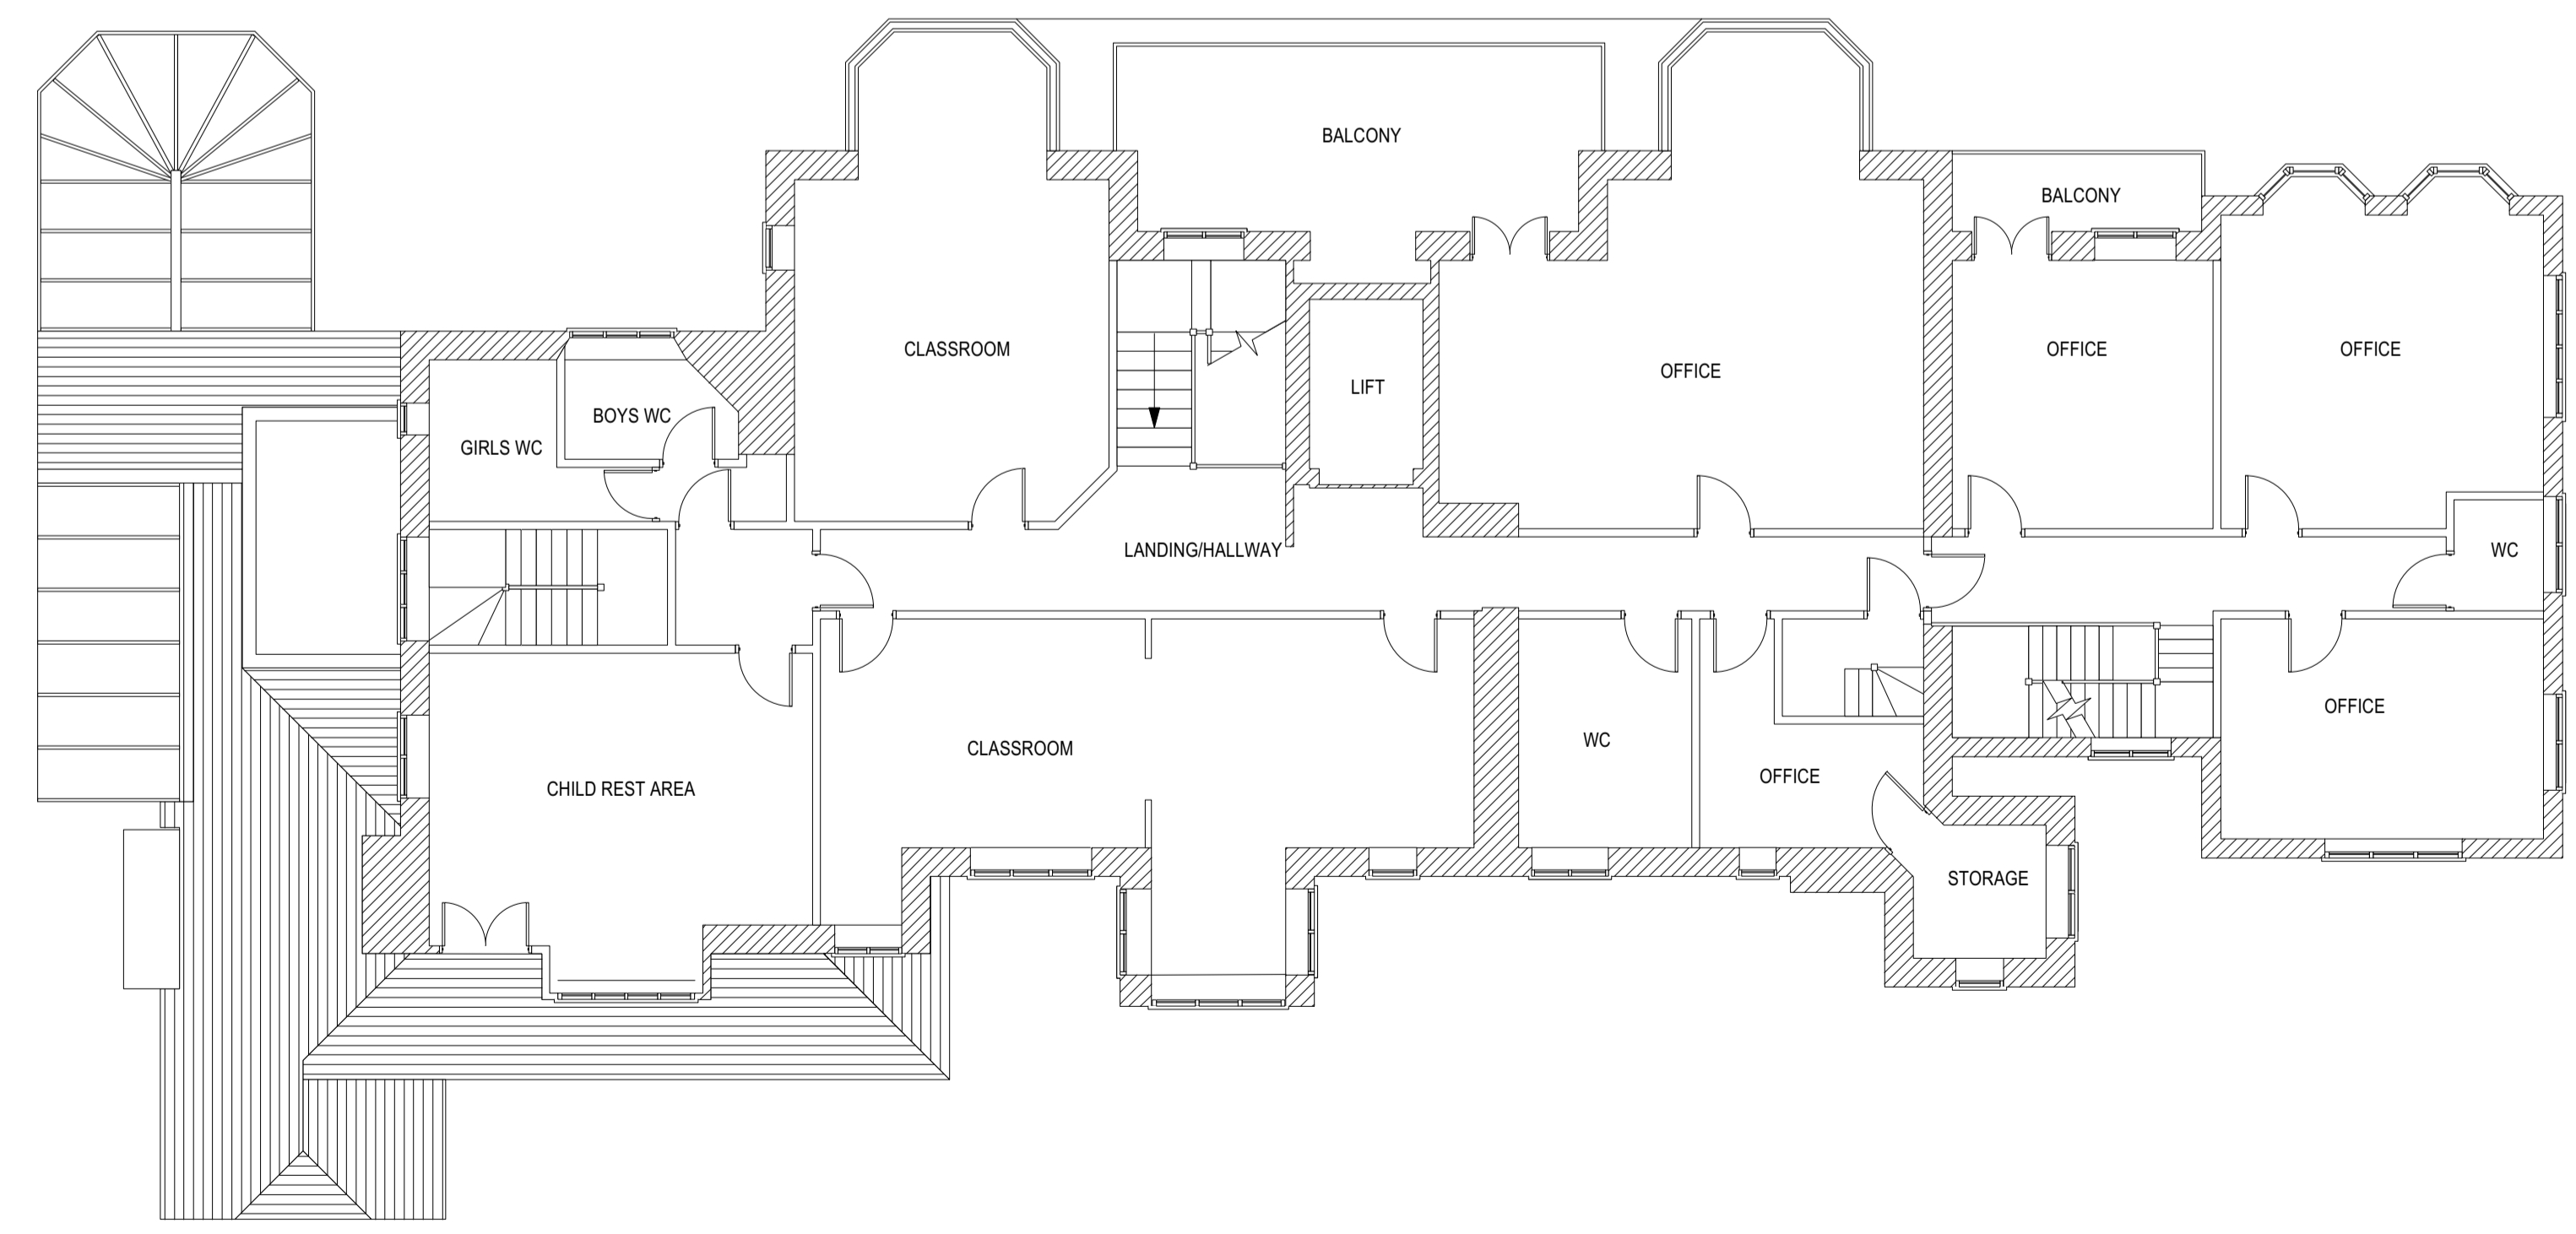

02 FIRST FLOOR PLAN
Scale: 1:100 GIA: 339.25sq.m

ISSUE	DATE	ISSUE NOTE	BY

REVISION	DATE	REVISION NOTE	BY
A	07/02/2021	INCLUSION OF GIA	KA
4			

NOTES

PROJECT
EXTENSION AND RENOVATIONS


ADDRESS
WOLVERTON HOUSE, 50 HADLEY ROAD
ENFIELD EN2 8JY

CLIENT
CEDER PARK DAY NUSERY

DRAWING
EXISTING PLANS



PROJECT #	H01/PP	DWG STATUS	
DWG DATE	30/10/2023		
PLOT DATE		DWG #	
ORIGINAL SHEET SIZE	ISO A1	H01/2023/EP	
SCALE @ A1	1:100		
DRAWN	KA	CHKD	

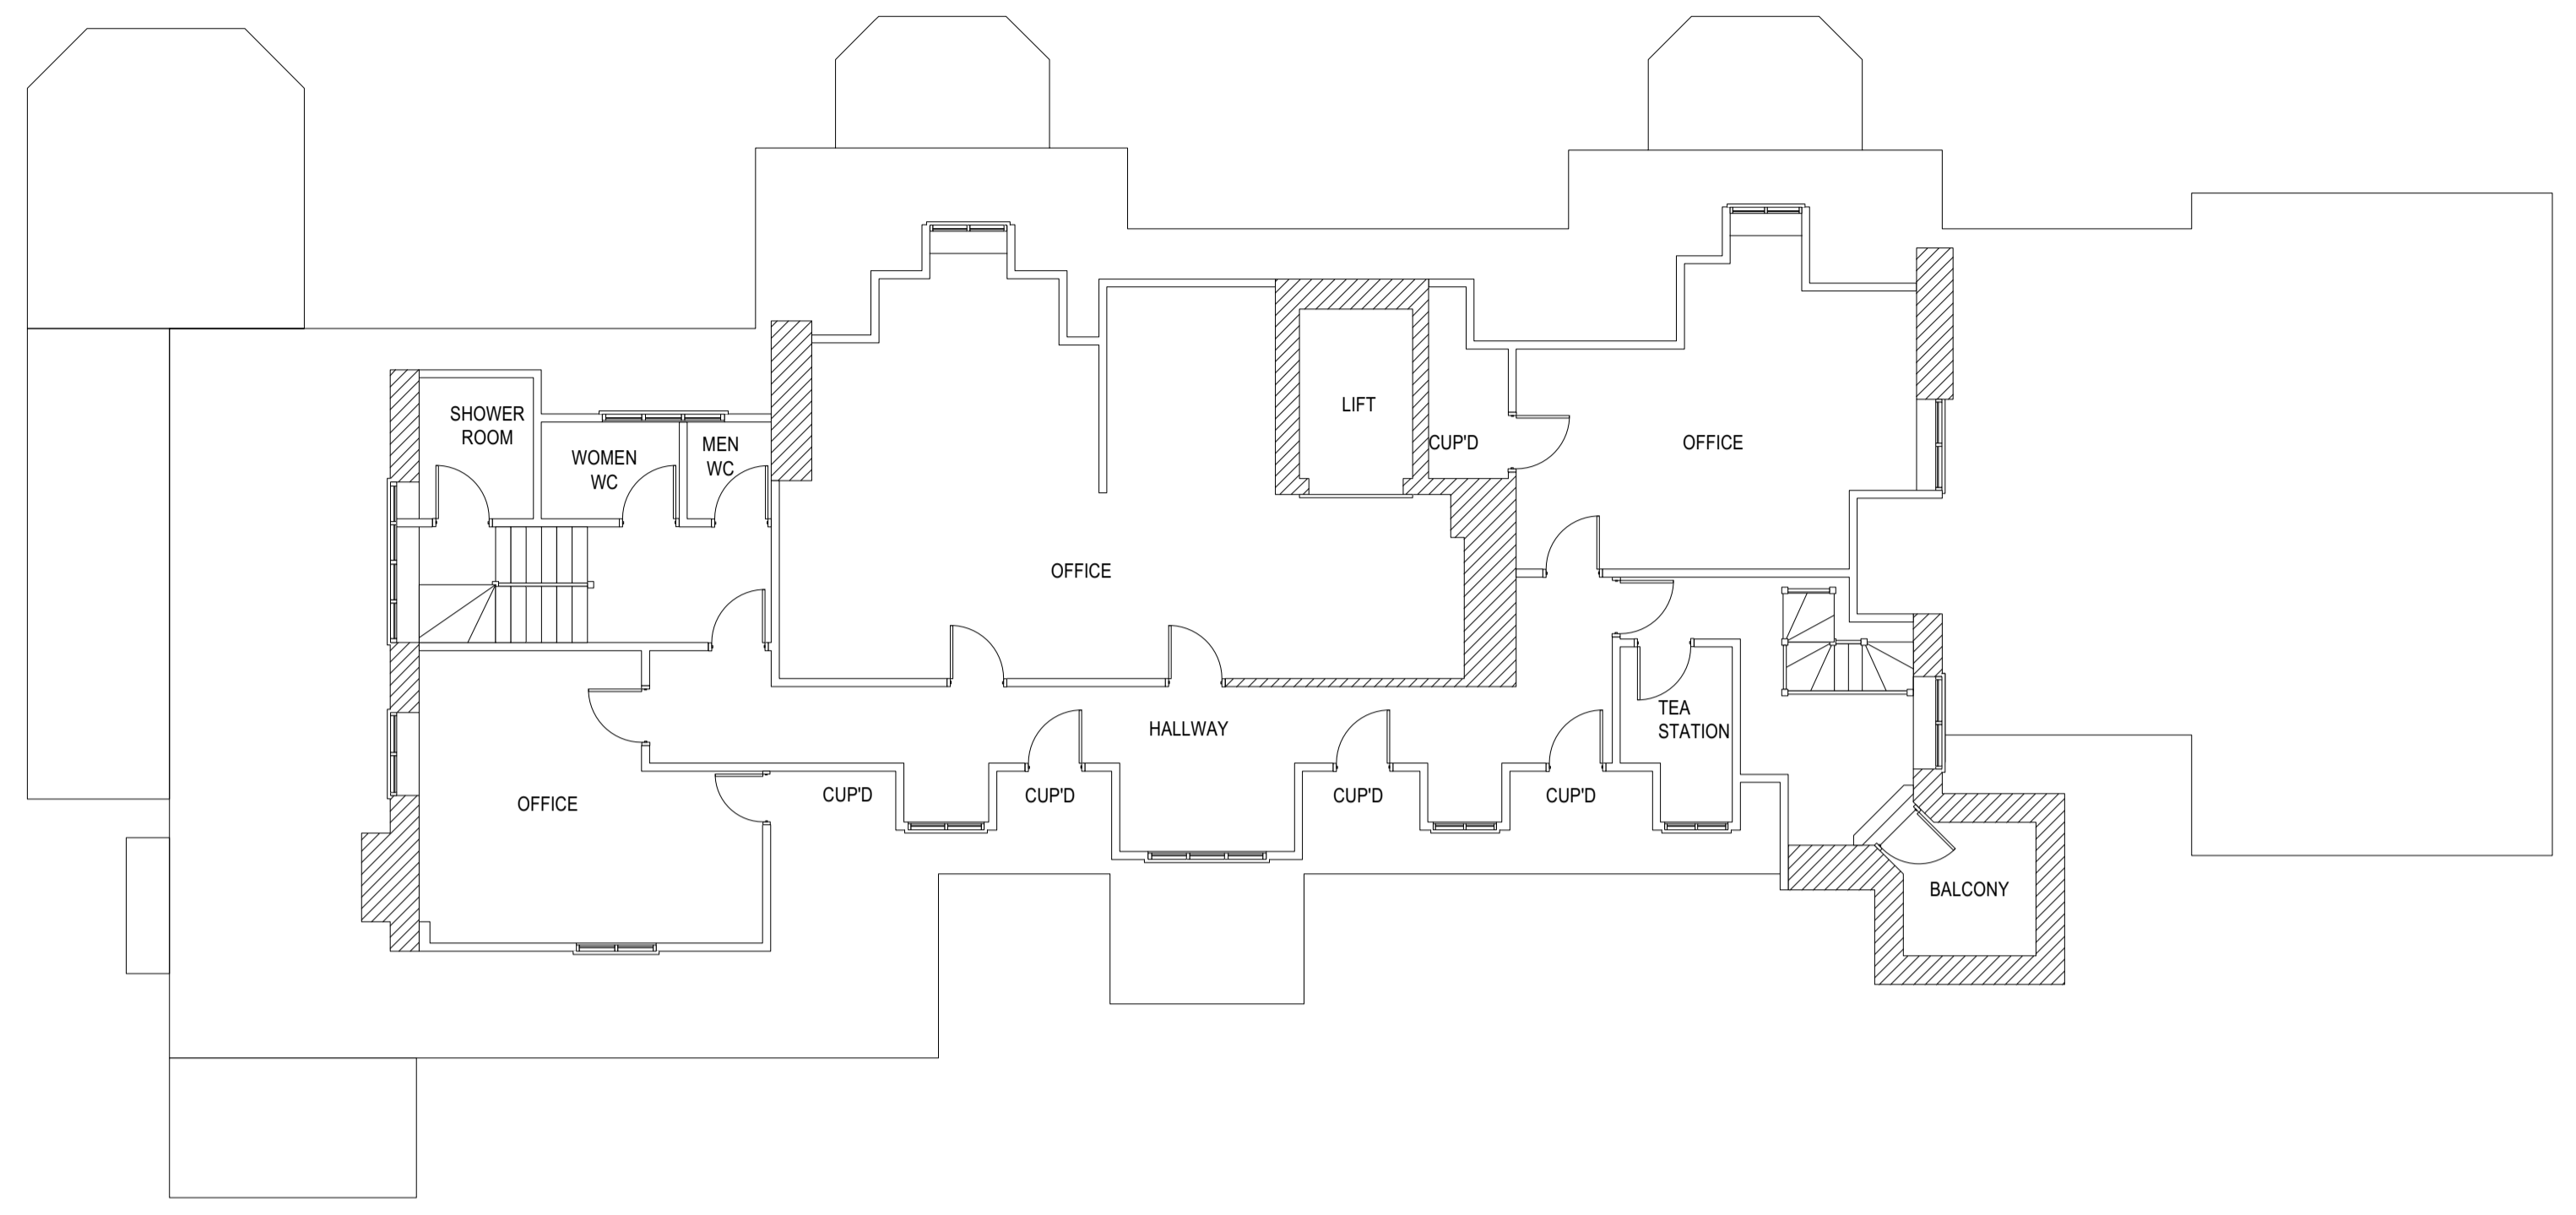

01 SECOND FLOOR PLAN
Scale: 1:100 GIA: 200.6sq.m

ISSUE	DATE	ISSUE NOTE	BY

REVISION	DATE	REVISION NOTE	BY
A	07/02/2021	INCLUSION OF GIA	KA

NOTES

PROJECT
EXTENSION AND RENOVATIONS

ADDRESS
WOLVERTON HOUSE, 50 HADLEY ROAD
ENFIELD EN2 8JY

CLIENT
CEDER PARK DAY NUSERY

DRAWING
EXISTING PLANS



PROJECT #	H01/PP	DWG STATUS	
DWG DATE	30/10/2023		
PLOT DATE		DWG #	
ORIGINAL SHEET SIZE	ISO A1	H01/2023/EP-2	
SCALE @ A1	1:100		
DRAWN	KA	CHKD	



1 PROPOSED REAR ELEVATION
Scale: 1:50



2 PROPOSED SECTION A
Scale: 1:50

ISSUE	DATE	ISSUE NOTE	BY

REVISION	DATE	REVISION NOTE	BY
B	07/02/2024	SECTION A ADDED TO PAGE	KA
A	19/12/2023	PROPOSED EXTENSION AND CONSERVATORY HIGHLIGHTED	KA

NOTES

PROJECT
EXTENSION AND RENOVATIONS

ADDRESS
WOLVERTON HOUSE, 50 HADLEY ROAD
ENFIELD EN2 8JY

CLIENT
CEDER PARK DAY NUSERY

DRAWING
PROPOSED ELEVATION AND SECTION



PROJECT #	H01/PP	DWG STATUS	
DWG DATE	30/10/2023		
PLOT DATE		DWG #	
ORIGINAL SHEET SIZE	ISO A1	H01/2023/PE	
SCALE @ A1	1:50		
DRAWN	KA	CHKD	



6500
extent of new conservatory

1 **PROPOSED EAST ELEVATION**
Scale: 1:50



2 **PROPOSED WEST ELEVATION**
Scale: 1:50

707 extent of new infill extension

1600 extent of new conservatory

ISSUE	DATE	ISSUE NOTE	BY

REVISION	DATE	REVISION NOTE	BY
A	19/12/2023	PROPOSED EXTENSION AN CONSERVATORY HIGHLIGHTED	KA

NOTES

PROJECT
EXTENSION AND RENOVATIONS

ADDRESS
WOLVERTON HOUSE, 50 HADLEY ROAD
ENFIELD EN2 8JY

CLIENT
CEDER PARK DAY NUSERY

DRAWING
PROPOSED ELEVATIONS



PROJECT # H01/PP DWG STATUS

DWG DATE 30/10/2023

PLOT DATE DWG # REVISION

ORIGINAL SHEET SIZE ISO A1 H01/2023/PE-2

SCALE @ A1 1:50

DRAWN KA CHKD



01 GROUND FLOOR PLAN
Scale: 1:50
EXISTING GIA: 425sq.m
PROPOSED GIA: 448.5sq.m
NET GAIN: 22.5sq.m

ISSUE	DATE	ISSUE NOTE	BY

REVISION	DATE	REVISION NOTE	BY
A	07/02/2021	INCLUSION OF GIA AND AREA NET GAINS	KA

PROJECT
EXTENSION AND RENOVATIONS


ADDRESS
WOLVERTON HOUSE, 50 HADLEY ROAD
ENFIELD EN2 8JY

CLIENT
CEDER PARK DAY NUSERY

DRAWING
PROPOSED PLANS



PROJECT #	H01/PP	DWG STATUS	
DWG DATE	30/10/2023		
PLOT DATE		DWG #	
ORIGINAL SHEET SIZE	ISO A1	H01/2023/PP	
SCALE @ A1	1:50		
DRAWN	KA	CHKD	

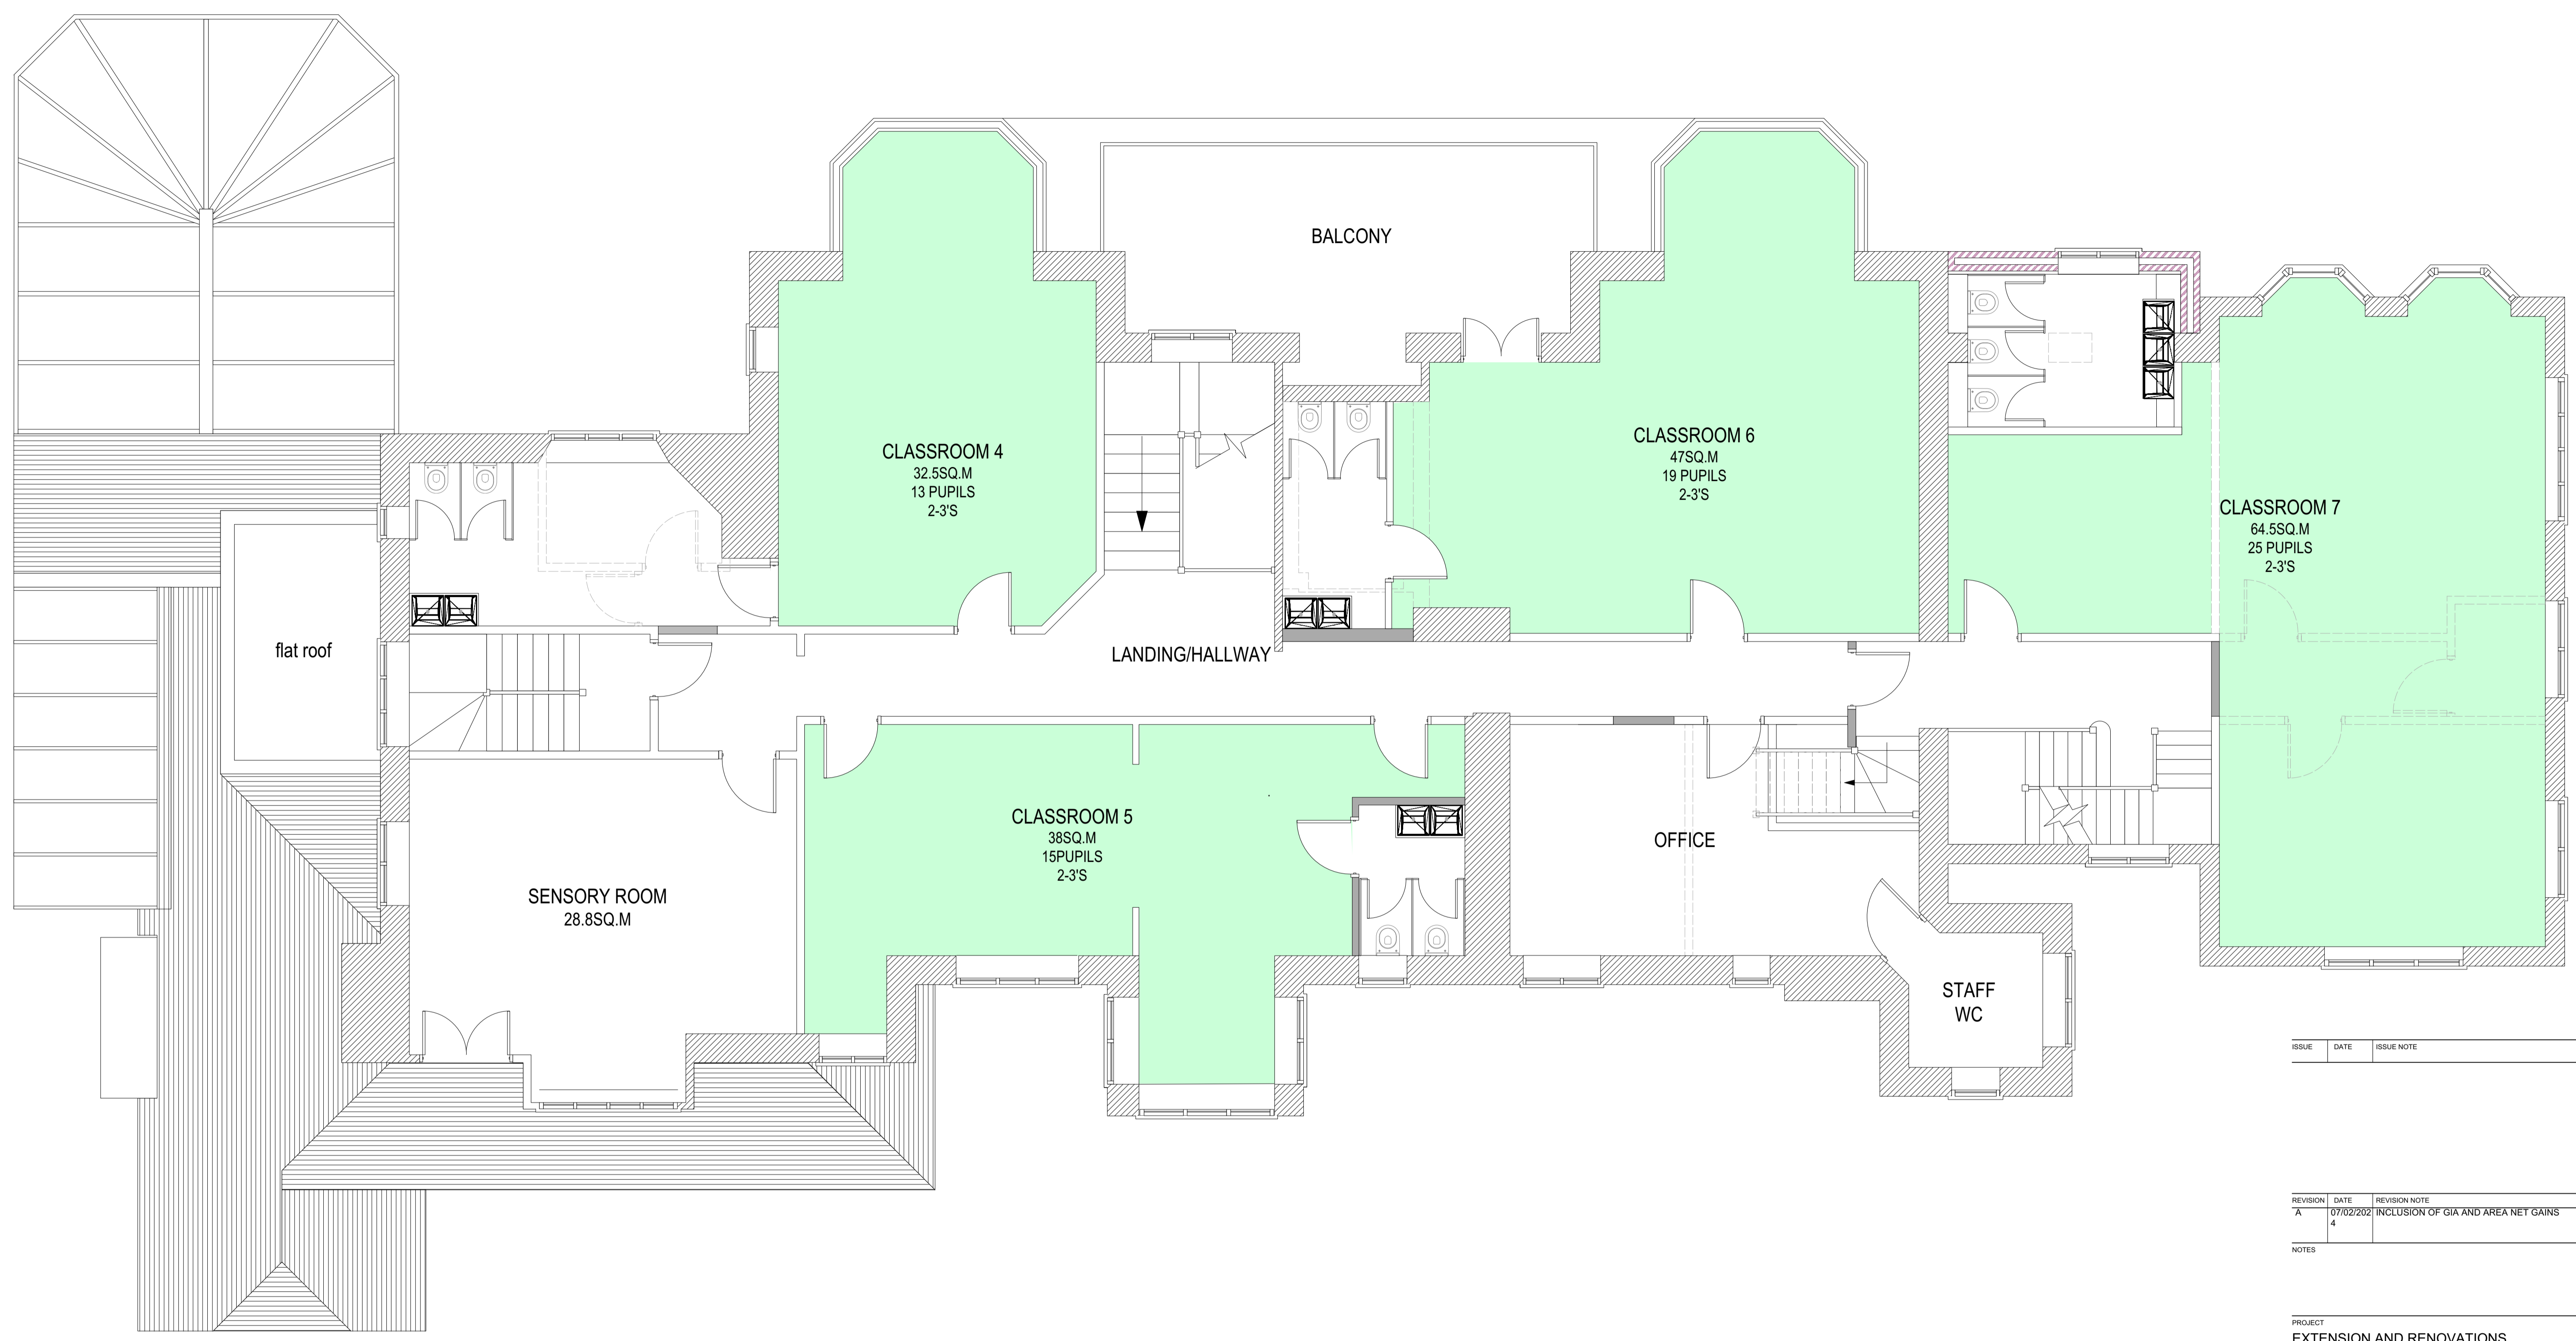

01 **FIRST FLOOR PLAN**
Scale: 1:50
EXISTING GIA: 339.25sq.m
PROPOSED GIA: 344.5sq.m
NET GAIN: 5.25sq.m

ISSUE	DATE	ISSUE NOTE	BY

REVISION	DATE	REVISION NOTE	BY
A	07/02/2021	INCLUSION OF GIA AND AREA NET GAINS	KA

NOTES

PROJECT
EXTENSION AND RENOVATIONS


ADDRESS
WOLVERTON HOUSE, 50 HADLEY ROAD
ENFIELD EN2 8JY

CLIENT
CEDER PARK DAY NUSERY

DRAWING
PROPOSED PLANS



PROJECT #	H01/PP	DWG STATUS	
DWG DATE	30/10/2023		
PLOT DATE		DWG #	
ORIGINAL SHEET SIZE	ISO A1	H01/2023/PP-2	
SCALE @ A1	1:50		
DRAWN	KA	CHKD	

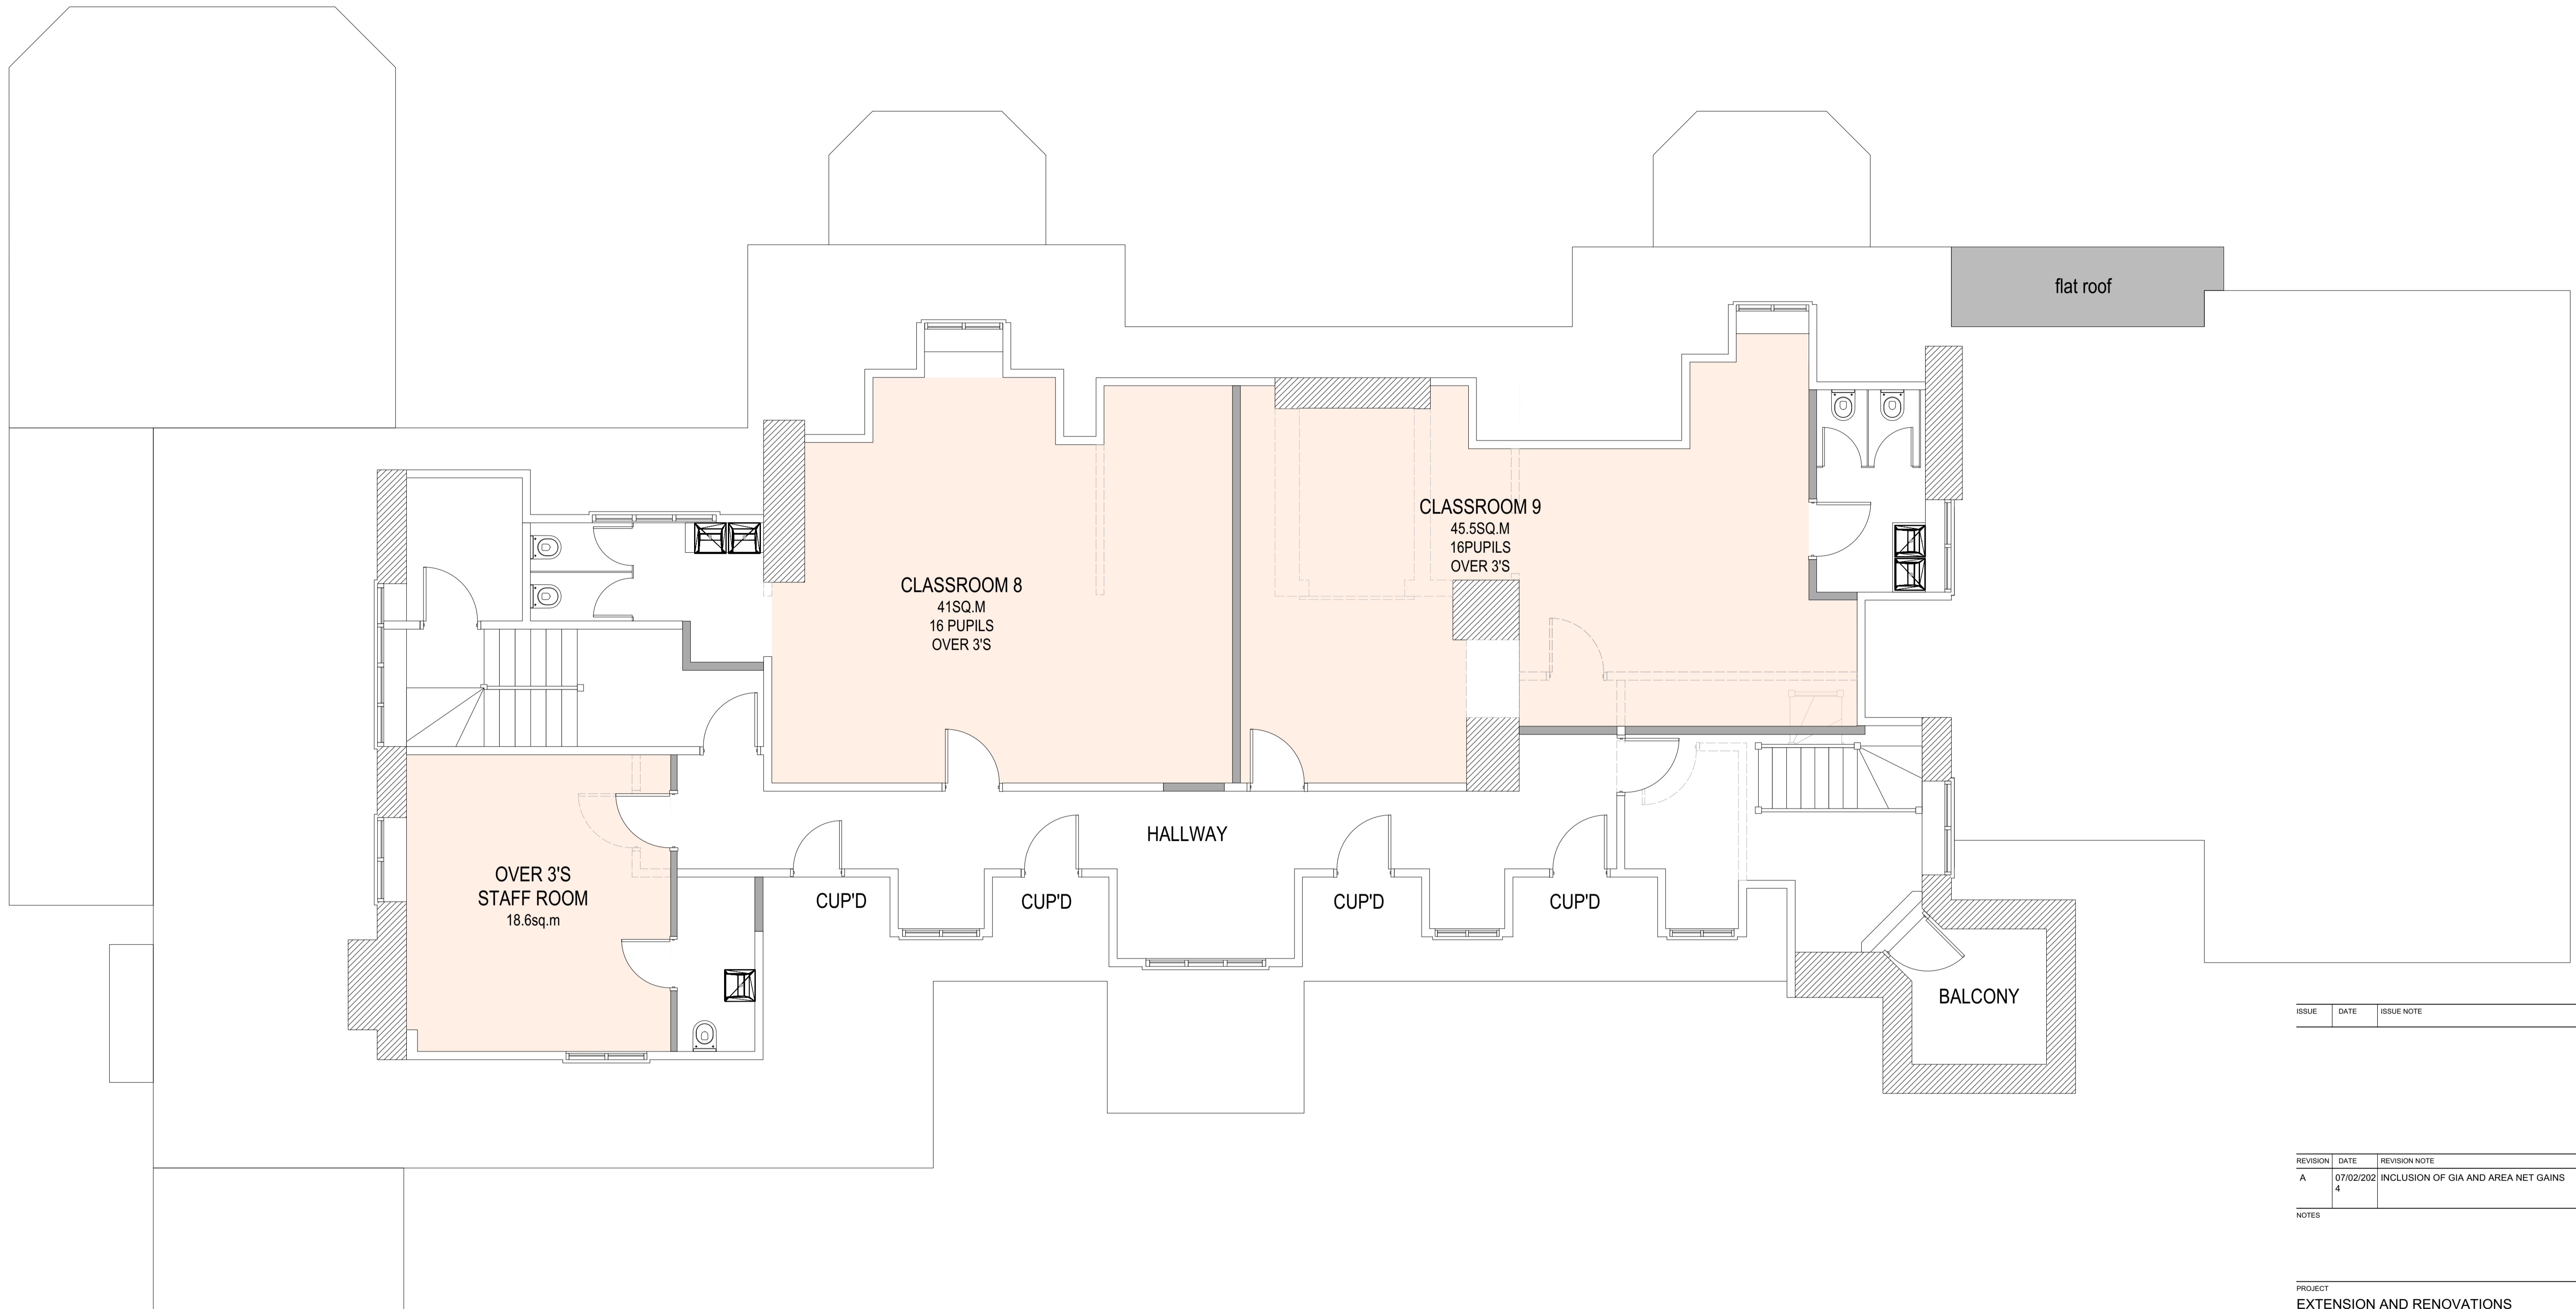

ISSUE	DATE	ISSUE NOTE	BY

REVISION	DATE	REVISION NOTE	BY
A	07/02/2021	INCLUSION OF GIA AND AREA NET GAINS	KA

NOTES

PROJECT
EXTENSION AND RENOVATIONS

ADDRESS
WOLVERTON HOUSE, 50 HADLEY ROAD
ENFIELD EN2 8JY

CLIENT
CEDER PARK DAY NUSERY

DRAWING
PROPOSED PLANS



01 SECOND FLOOR PLAN
Scale: 1:50
EXISTING GIA: 200.6sq.m
PROPOSED GIA: 200.6sq.m
NET GAIN: 0sq.m

PROJECT #	H01/PP	DWG STATUS	
DWG DATE	30/10/2023		
PLOT DATE		DWG #	
ORIGINAL SHEET SIZE	ISO A1	H01/2023/PP-3	
SCALE @ A1	1:50		
DRAWN	KA	CHKD	