


key



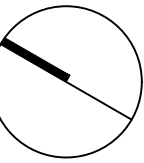


proposed new wall



notes:

- 1. sill of window dropped to provide garden view
- 2. roof window here to provide daylight
- 3. roof window here to provide daylight
- 4. roof window over acid- etched for privacy
- 5. roof window
- 6. roof window here to light circulation space
- 7. recess area to porch
- 8. new window over here for additional light and ventilation
- 9. revised staircase to loft space
- 10. reinstated window as fixed- shut (below 1700mm) opaque- glazed item
- 11. revised door here
- 12. dashed box is location of roof window over
- 13. full height partition internally to prevent view to neighbour
- 14. new door here for fire safety reasons

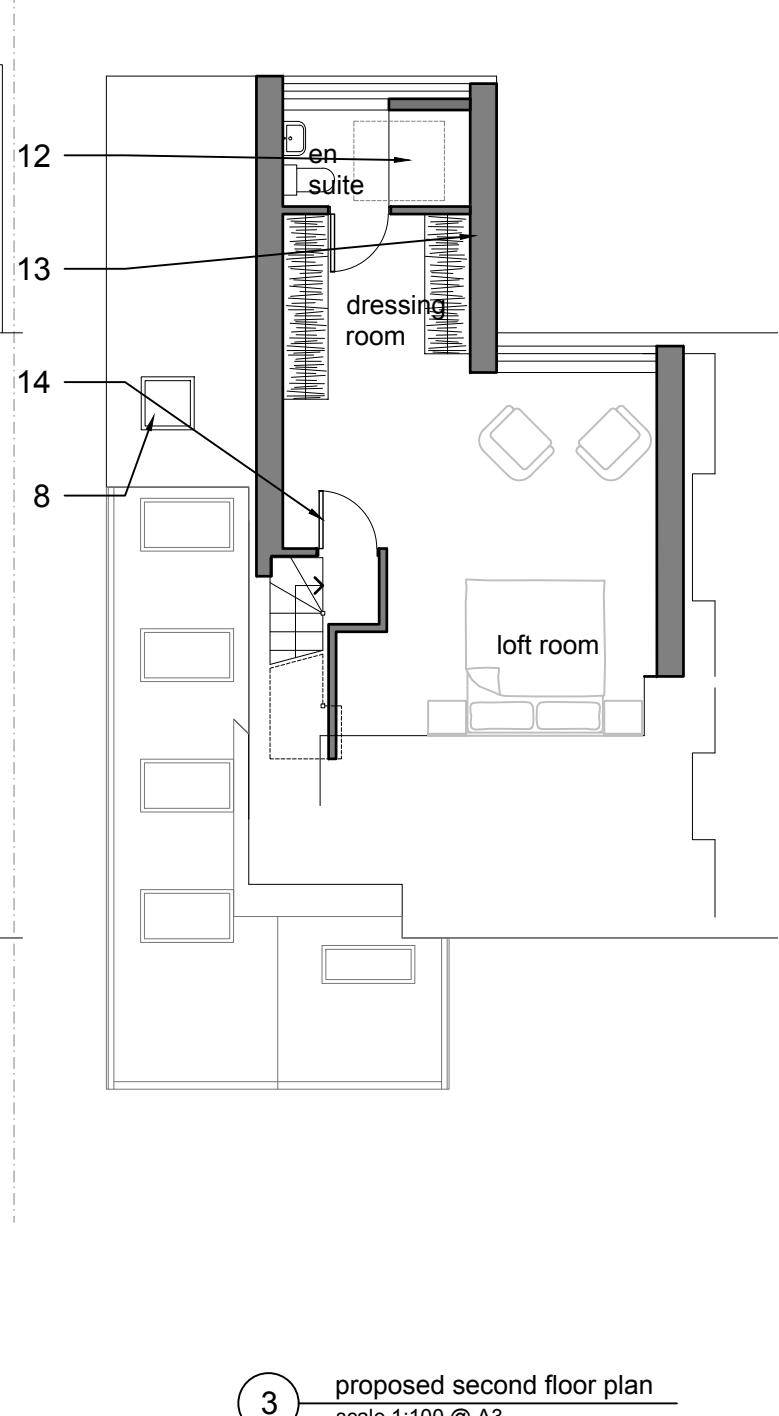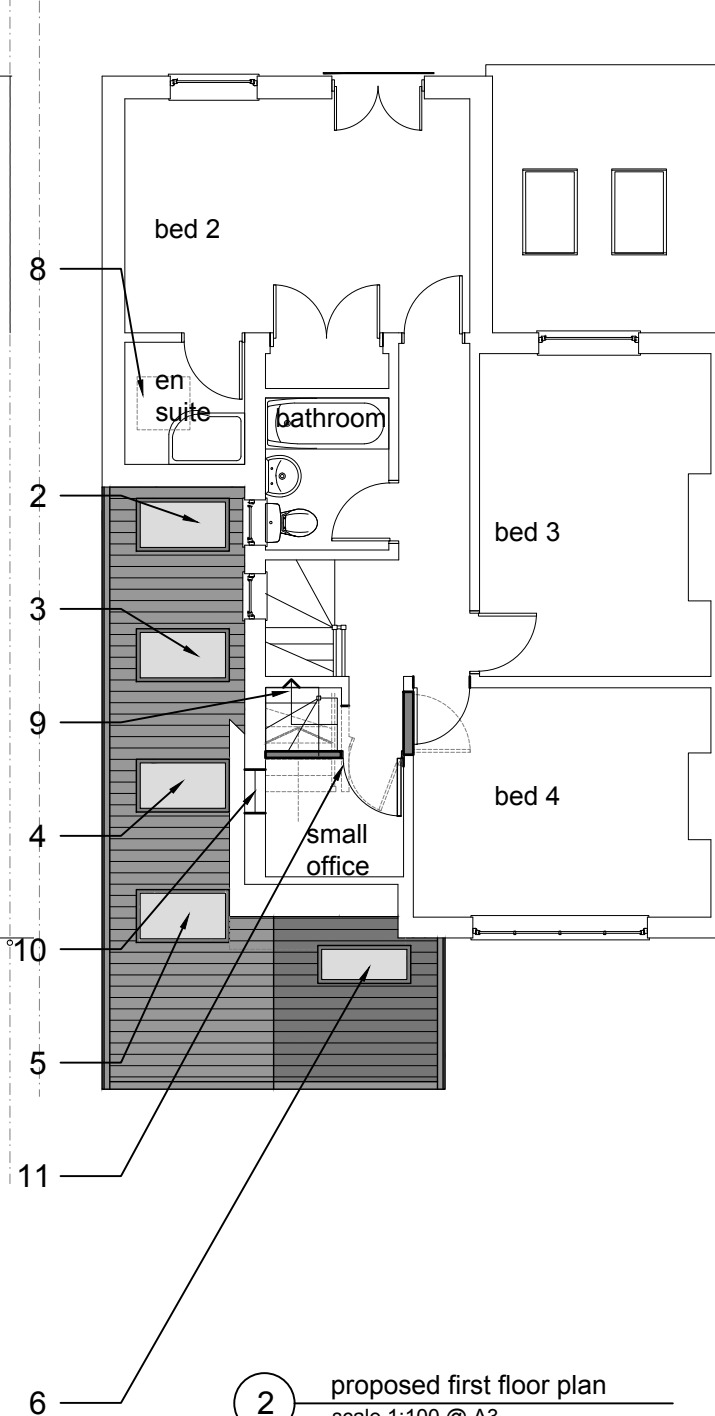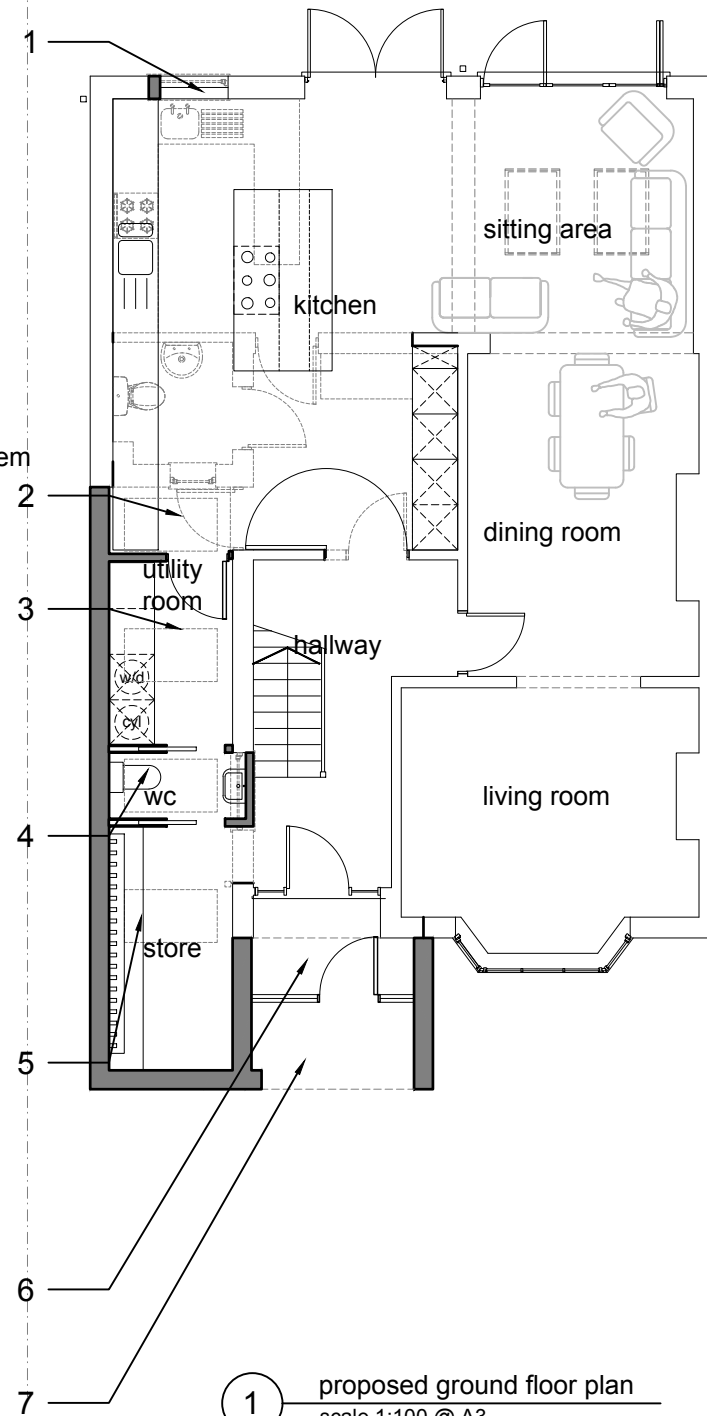

preliminary


this drawing is not for construction this drawing is the property of: dwell design

revisions

- a/08.09.2023/revised proposal shown
- b/18.09.2023/minor updates
- c/19.09.2023/location of roof window shown
- d/26.01.2024/ground floor roof finish revised
- e/05.02.2024/minor update

scale bars

1:100

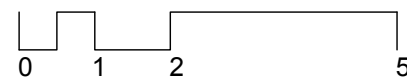

scale

1:100 @ A3

job name

malvern

date

june 23

job number

23016

drawing number

(pl)05

drawing name

proposed floor plans

status

preliminary

revision

e

