




PROPOSED GROUND FLOOR PLAN

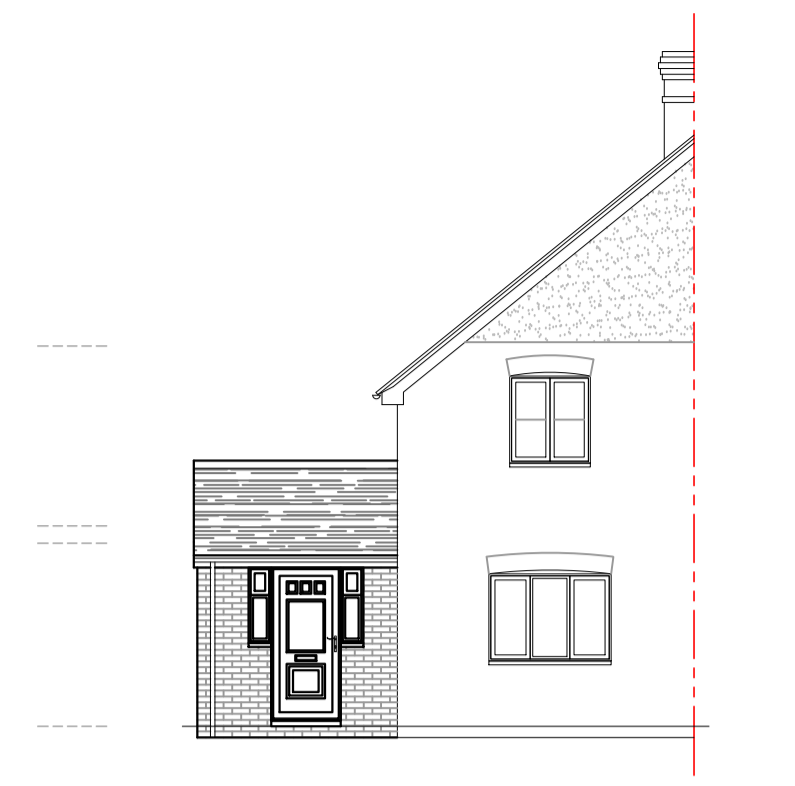

PROPOSED FRONT ELEVATION

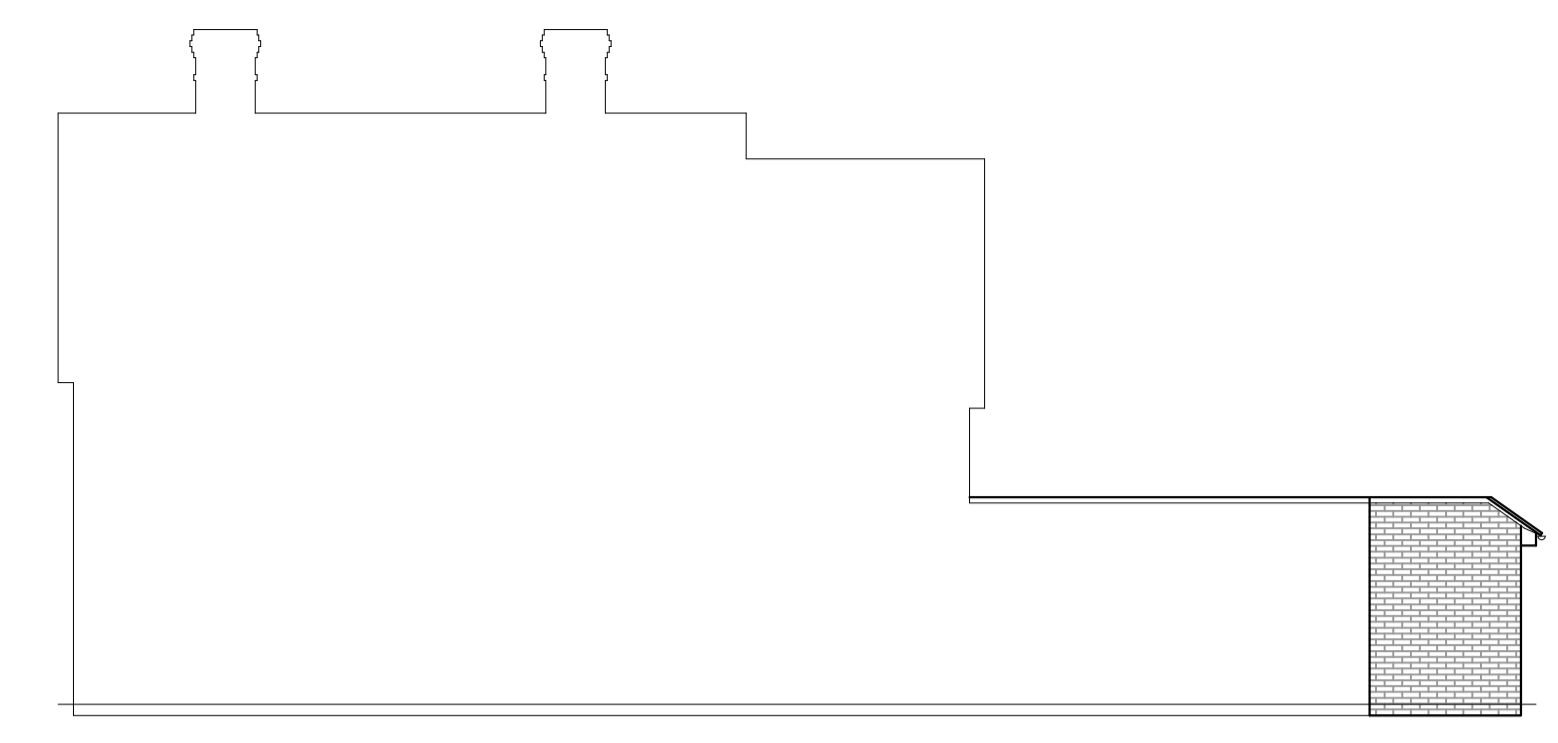


PROPOSED SIDE ELEVATION

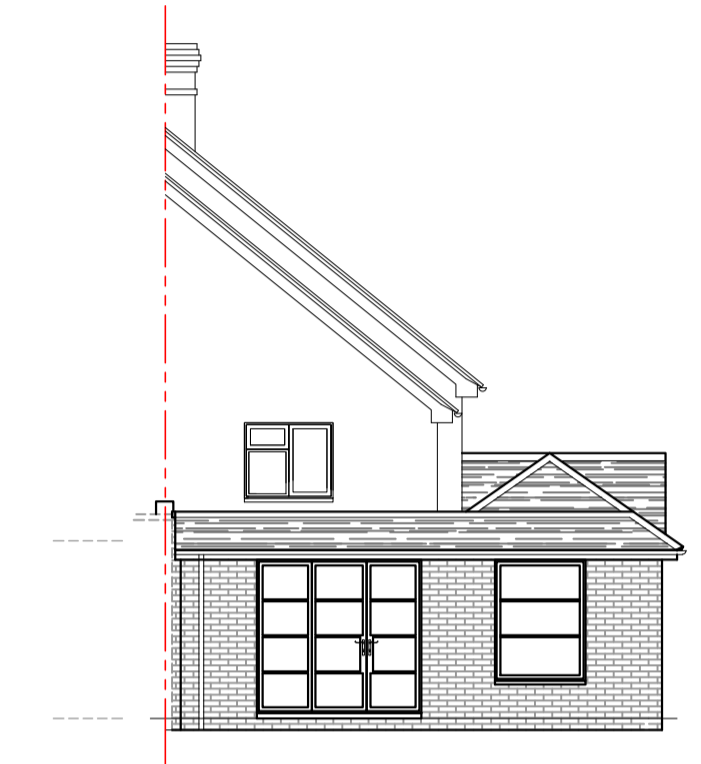

PROPOSED REAR ELEVATION



PROPOSED SIDE ELEVATION

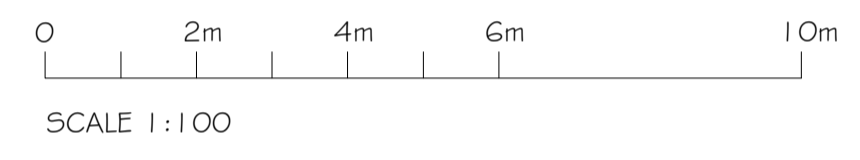

©Crown Copyright and database rights 2023 OS no. AC0000849896

PROJECT
PROPOSED SINGLE STOREY
EXTENSION AT:
1 WESTCROFT COTTAGES, EVERSLEY ROAD
YATELEY
GU46 7RJ

TITLE
PROPOSED FLOOR PLANS, ELEVATIONS
& ROOF PLAN

 **Cranford Design Ltd**
Architectural Services,
CAD Design & Draughting

DATE
JAN 24

SCALE
SEE DRAWING

DRAWING NUMBER

D2889-02

A1 PAPER SIZE

These plans must not be acted upon until the appropriate planning and building regulation approvals have been granted. Should the works be undertaken prior to the above approvals being in place it is done so entirely at the clients own risk.