



EXISTING GROUND FLOOR PLAN

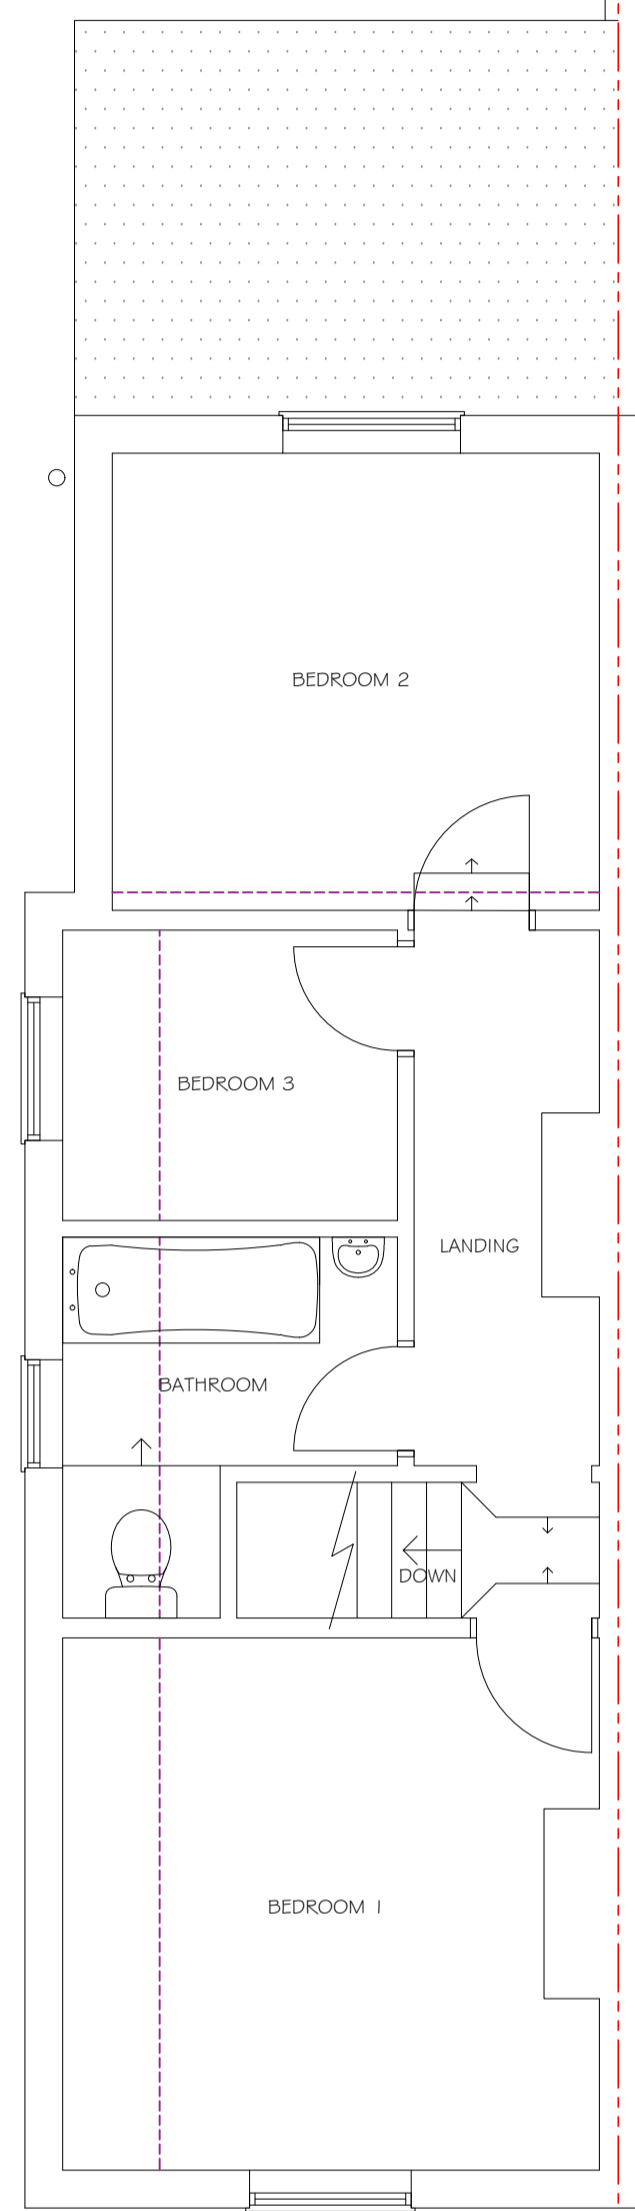

EXISTING FIRST FLOOR PLAN

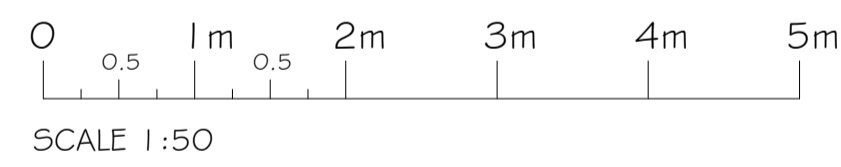


©Crown Copyright and database rights 2023 OS no. AC0000849896


0 10m 20m 50m 100m

METERS


SCALE 1:1250

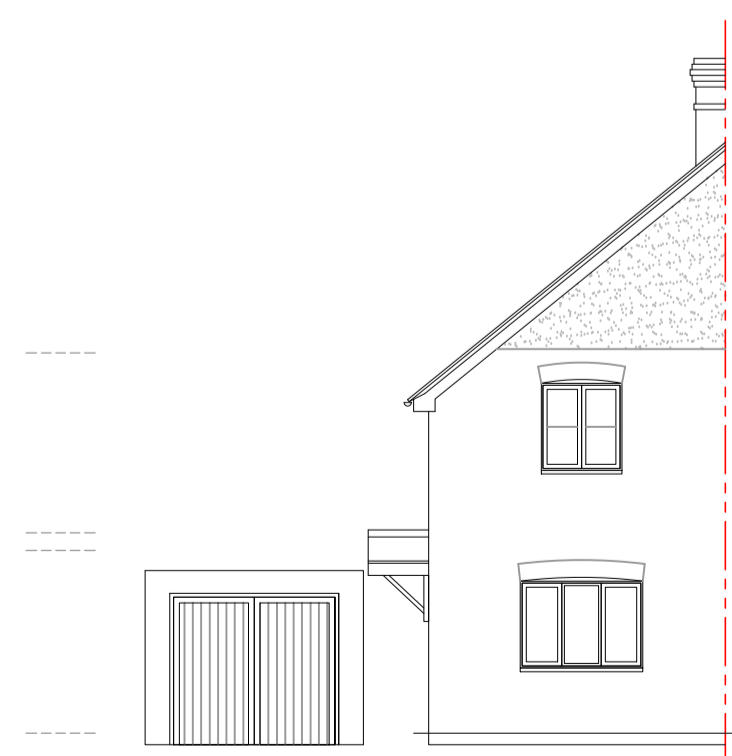

EXISTING FRONT ELEVATION

 


EXISTING SIDE ELEVATION

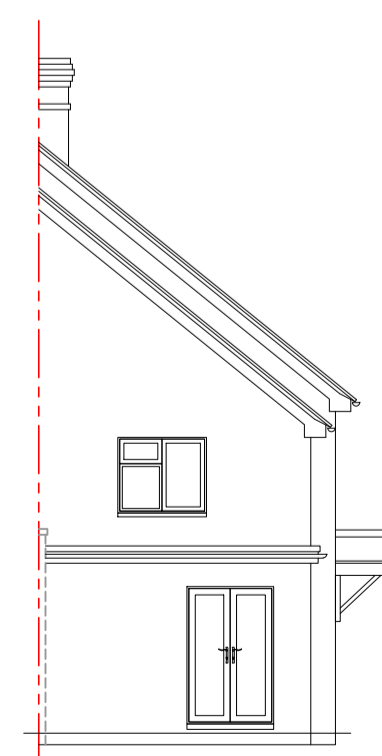

EXISTING REAR ELEVATION
(GARAGE OMITTED FOR CLARITY)



EXISTING SIDE ELEVATION
(GARAGE OMITTED FOR CLARITY)

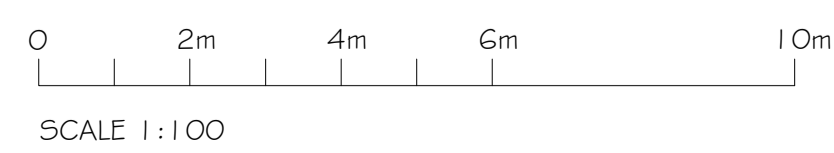

These plans must not be acted upon until the appropriate planning and building regulation approvals have been granted. Should the works be undertaken prior to the above approvals being in place it is done so entirely at the clients own risk.

PROJECT
PROPOSED SINGLE STOREY
EXTENSION AT:
1 WESTCROFT COTTAGES, EVERSLEY ROAD
YATELEY
GU46 7RJ

TITLE
EXISTING FLOOR PLANS, ELEVATIONS
& LOCAL PLAN

Cranford Design Ltd
Architectural Services,
CAD Design & Draughting

DATE JAN 24	Tel: 01252 872657 Mob: 07525 064570 E-mail: info@cranforddesign.co.uk Website: www.cranforddesign.co.uk
SCALE SEE DRAWING	Centaur House Ancells Business Park, Ancells Road Fleet GU51 2UJ

DRAWING NUMBER
D2889-01