


DO NOT SCALE DIMENSIONS FROM DRAWING

Revision C  
DRAWING No. A023/139/BR/02

FRONT ELEVATION

SIDE ELEVATION

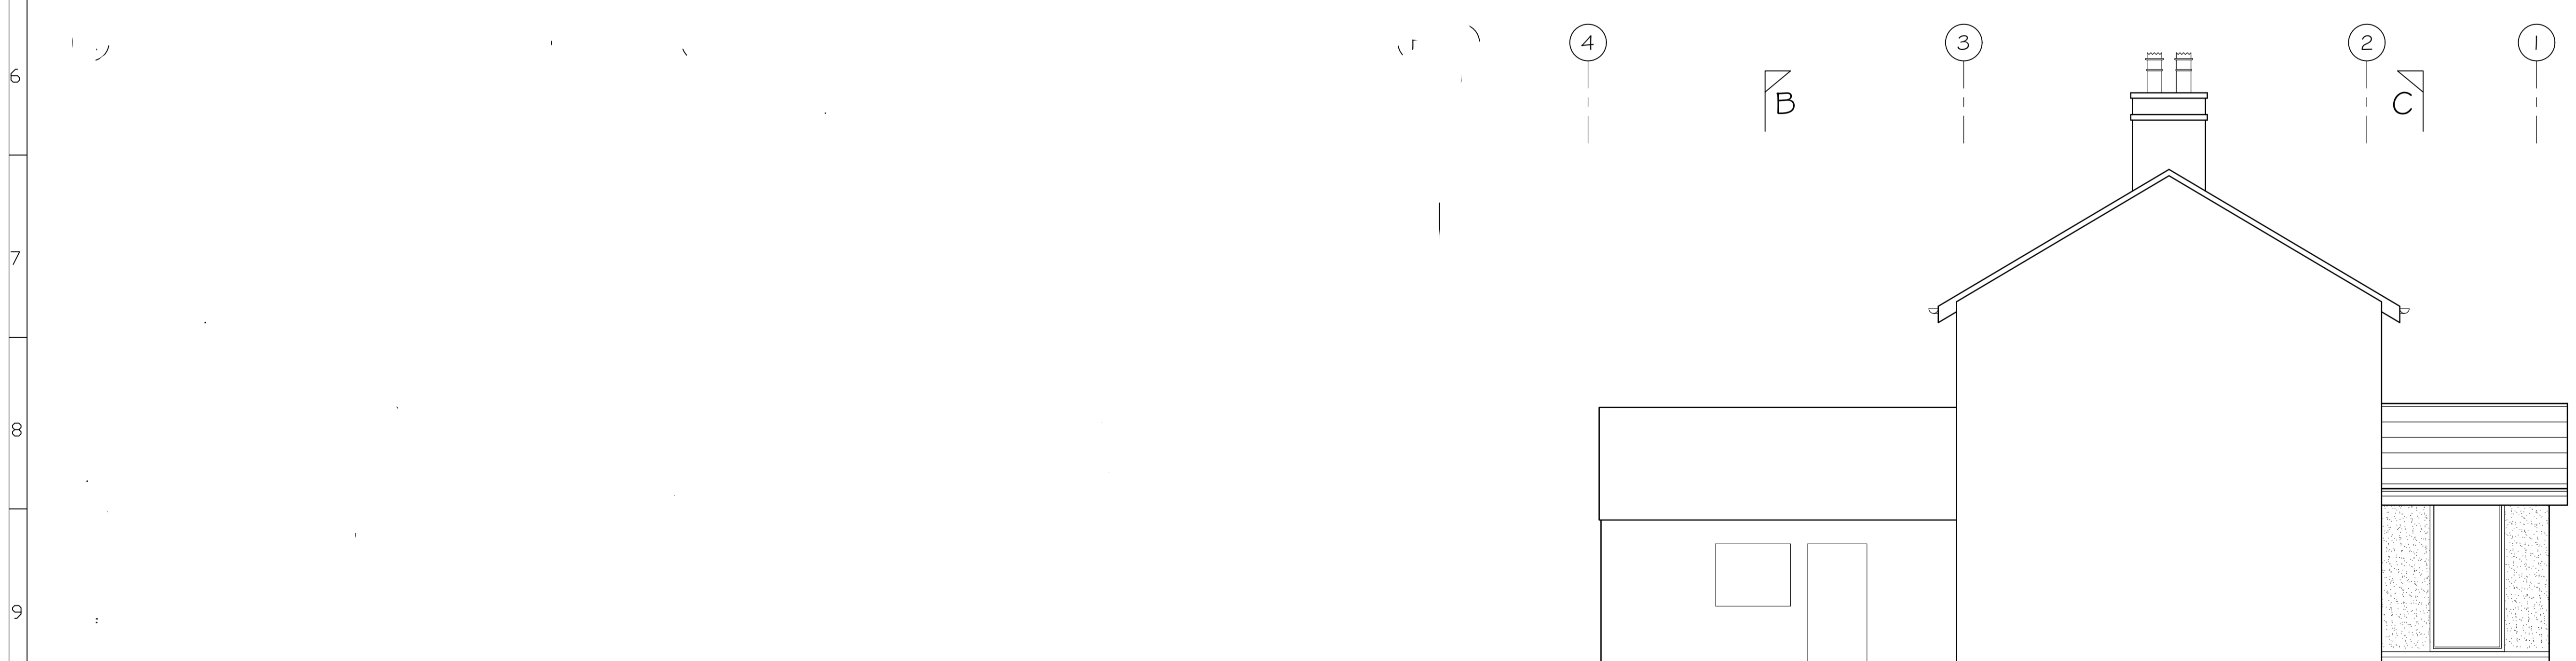

SIDE ELEVATION

NOTES

1. ALL DIMENSIONS ARE IN MILLIMETERS.
2. DO NOT SCALE FROM THIS DRAWING.
3. THIS DRAWING IS TO BE READ IN CONJUNCTION WITH ALL OTHER RELATED DRAWINGS AND DOCUMENTS. THE USER SHOULD CONSULT THE DRAWING ISSUE REGISTER FOR DETAILS.
4. THE CONTRACTOR IS TO CHECK AND VERIFY ALL DIMENSIONS ON SITE PRIOR TO COMMENCEMENT OF CONSTRUCTION WORKS.
5. THE ENGINEER/ARCHITECT SHOULD BE CONTACTED IMMEDIATELY IF THE ASSUMPTIONS USED IN THE DESIGN DIFFER TO THAT FOUND ON SITE.

C	Client Amendments	06/02/24	JCH
B	Client Amendments	05/02/24	DDH
A	Client Amendments	28/11/23	JG
Rev.	Amendments	Date	By

**Keystone Design Associates Ltd.**

Registered Office  
Development House  
281 Church Street  
Blackpool  
FY1 3PB  
Tel. No. 01253 649040  
Fax. No. 01253 752901  
Email : info@keystonedesign.co.uk

PROJECT ADDRESS  
CARR END FARM, SMITHY LANE,  
STALMINE, FY6 OPZ

PROJECT TITLE  
BUILDING REGULATIONS DRAWINGS

DRAWING TITLE  
PROPOSED ELEVATIONS  
(PORCH)

Client	MR R FENTON	Scales@A1	1:50 @A1
Drawn	JG	Checked	Date 04/09/23

DRAWING No.	A023/139/BR/02	Revision	C
-------------	----------------	----------	---

THIS DRAWING & CONTENTS ARE THE PROPERTY OF KEYSTONE DESIGN ASSOC LTD. UNAUTHORISED REPRODUCTION OF THE WHOLE OR ANY PART THERE OF INFRINGES COPYRIGHT AND MAY LEAD TO PROSECUTION OR CIVIL PROCEEDINGS.  
H:\documents\Drawings\2024\2023\Carr End Farm