




REV A: Updated to client feedback  
 REV B: Updated to client feedback  
 REV C: Location plan updated  
 REV D: Foul drainage added

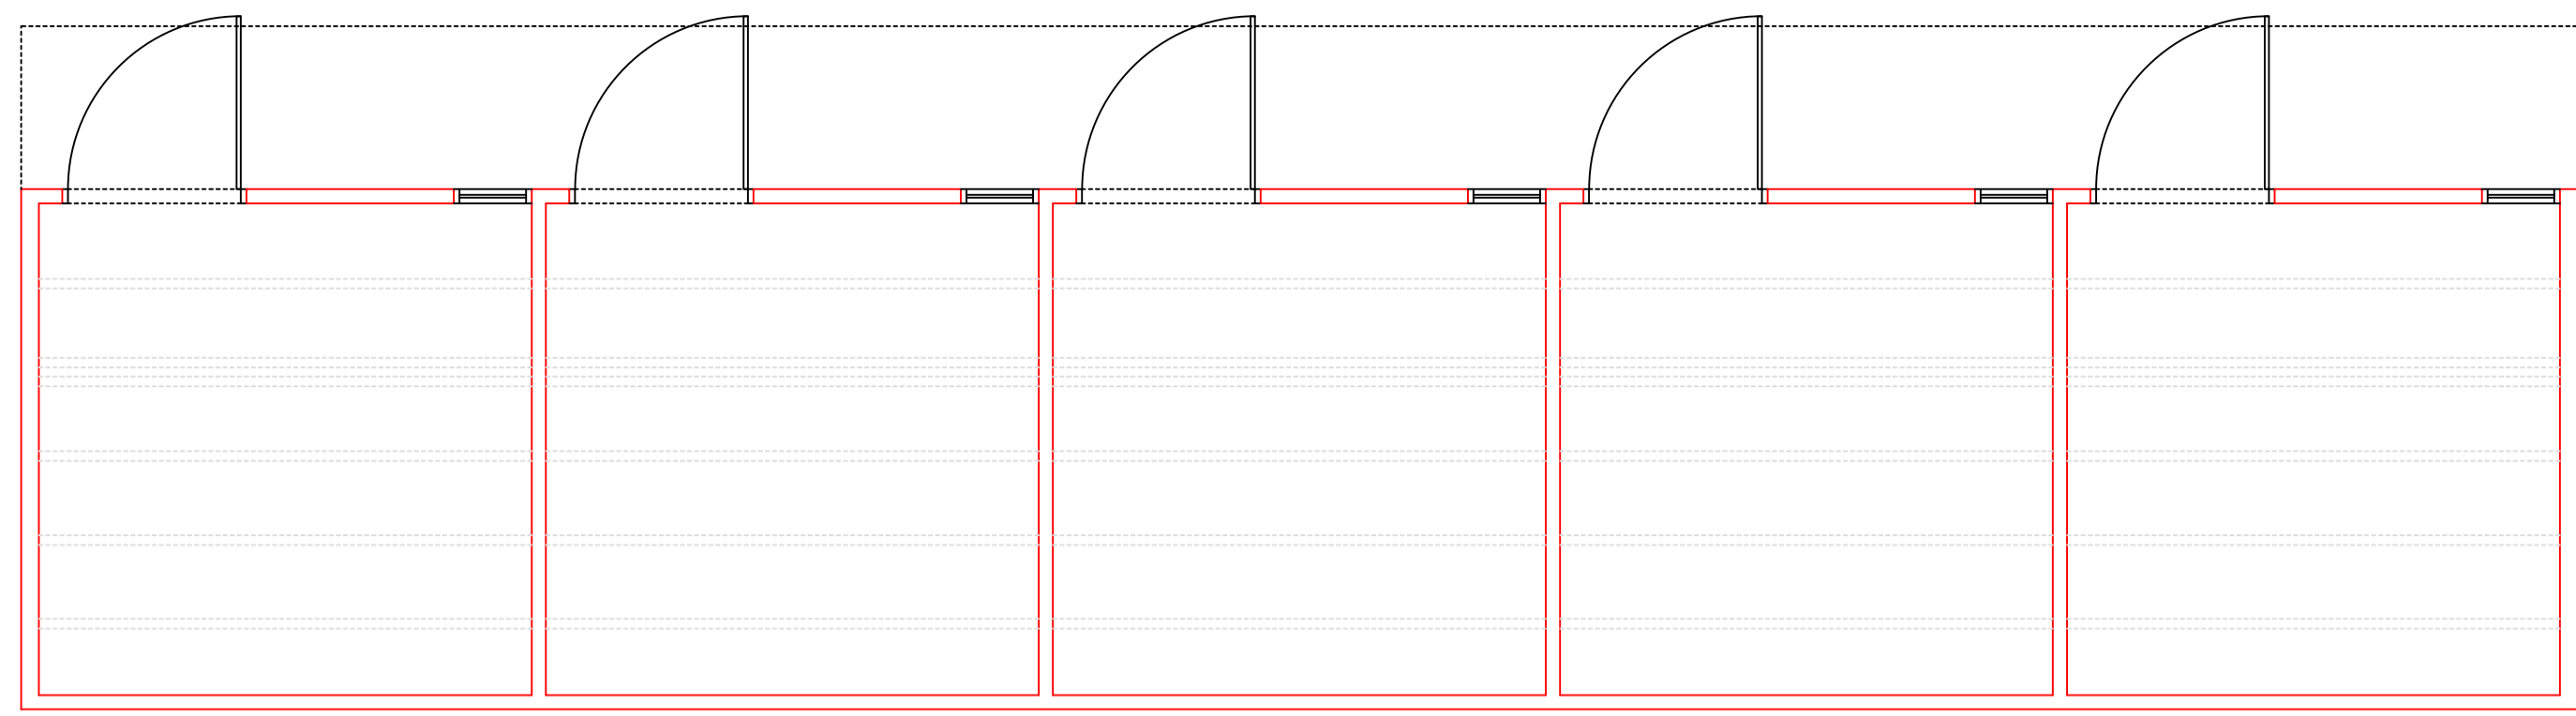


Existing Ground Floor

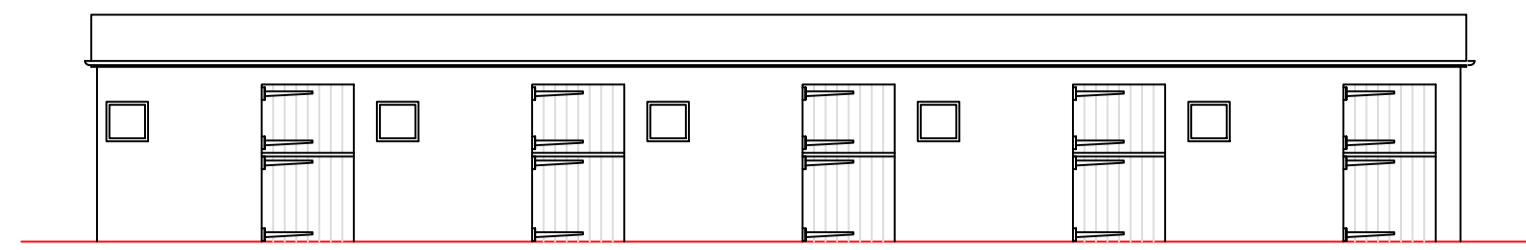


Existing North

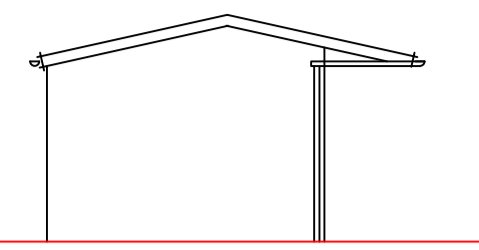


Existing East

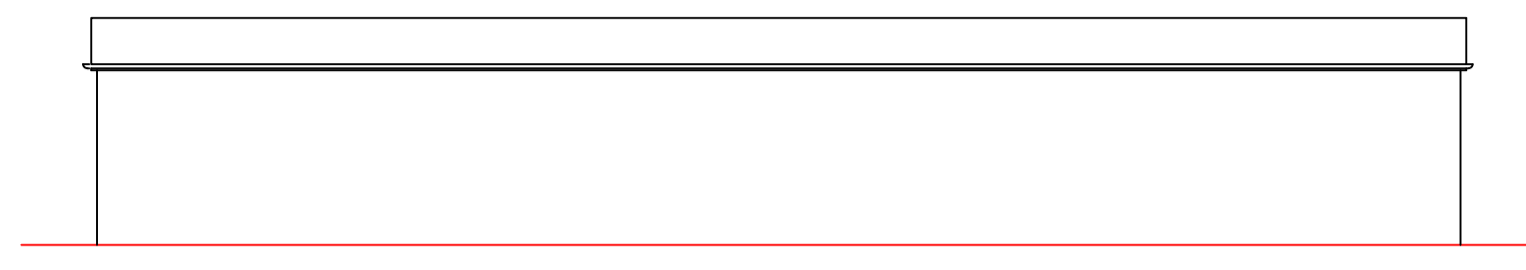


Existing South

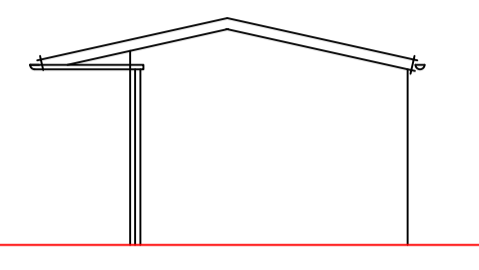


Existing West

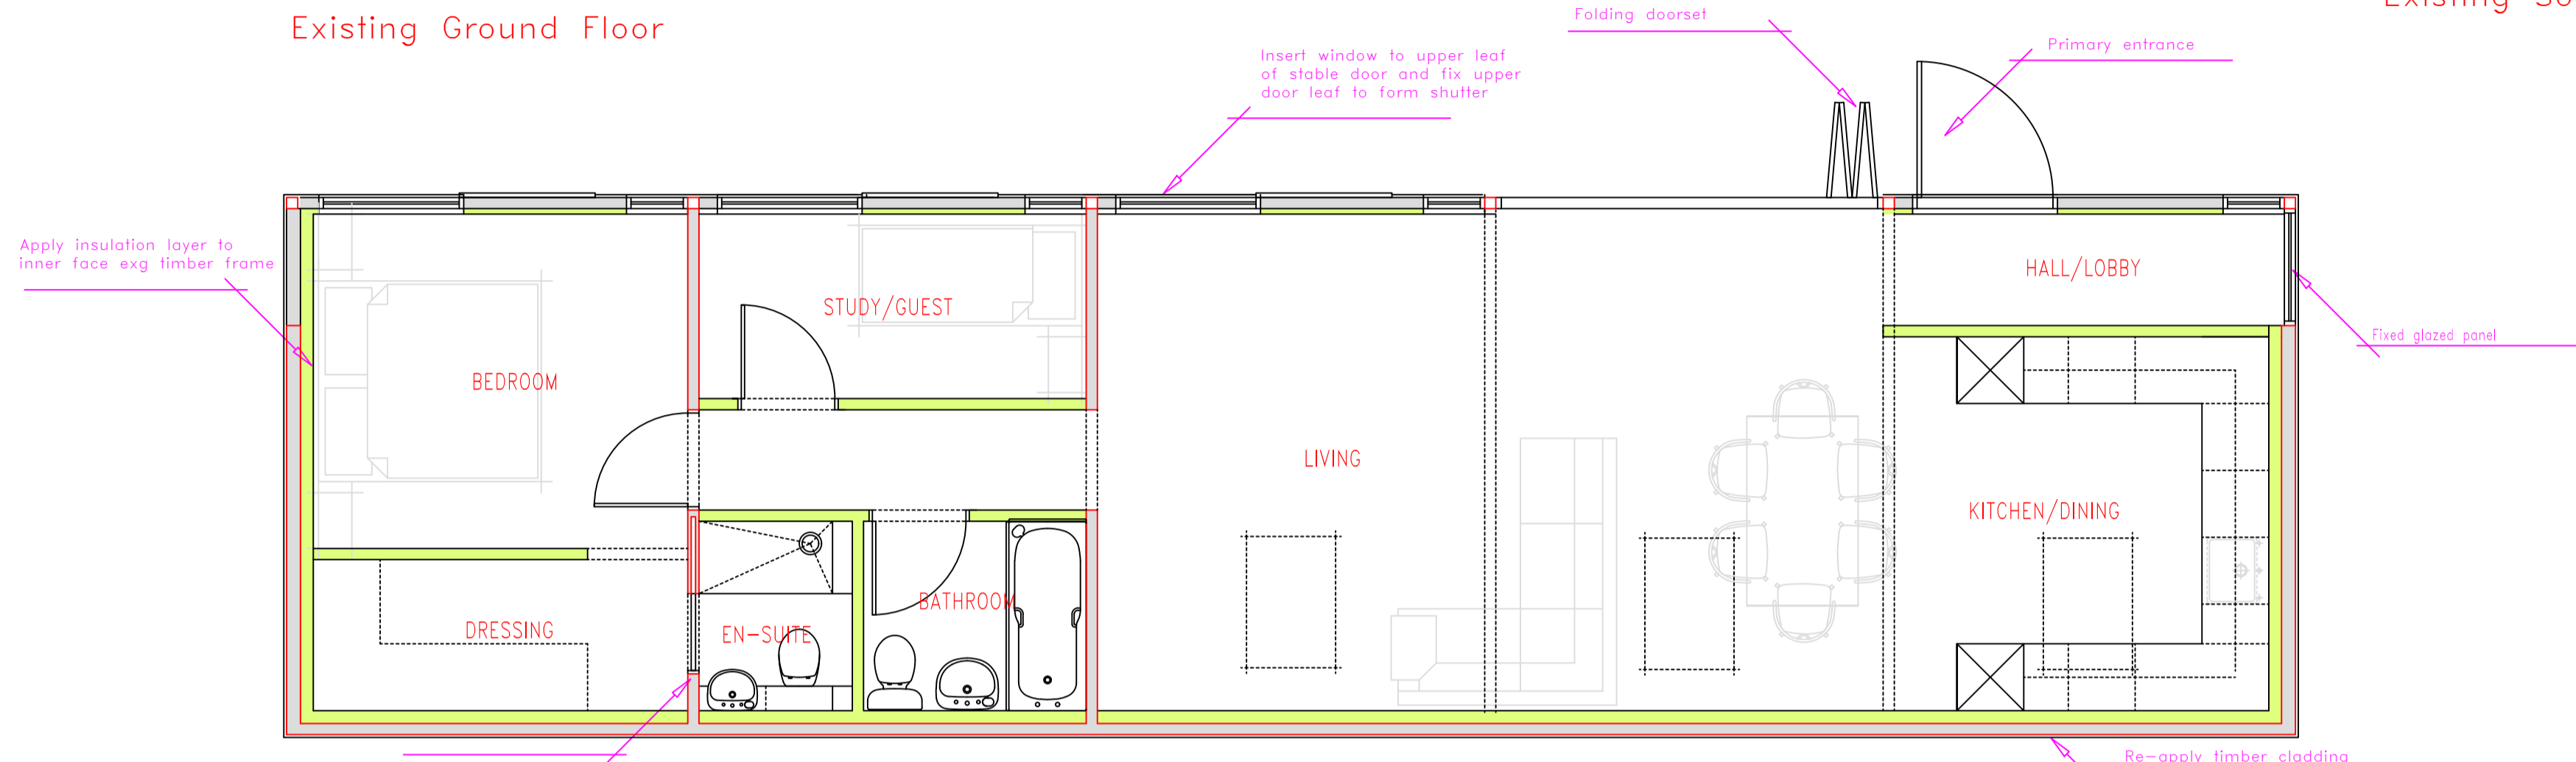


Proposed Ground Floor

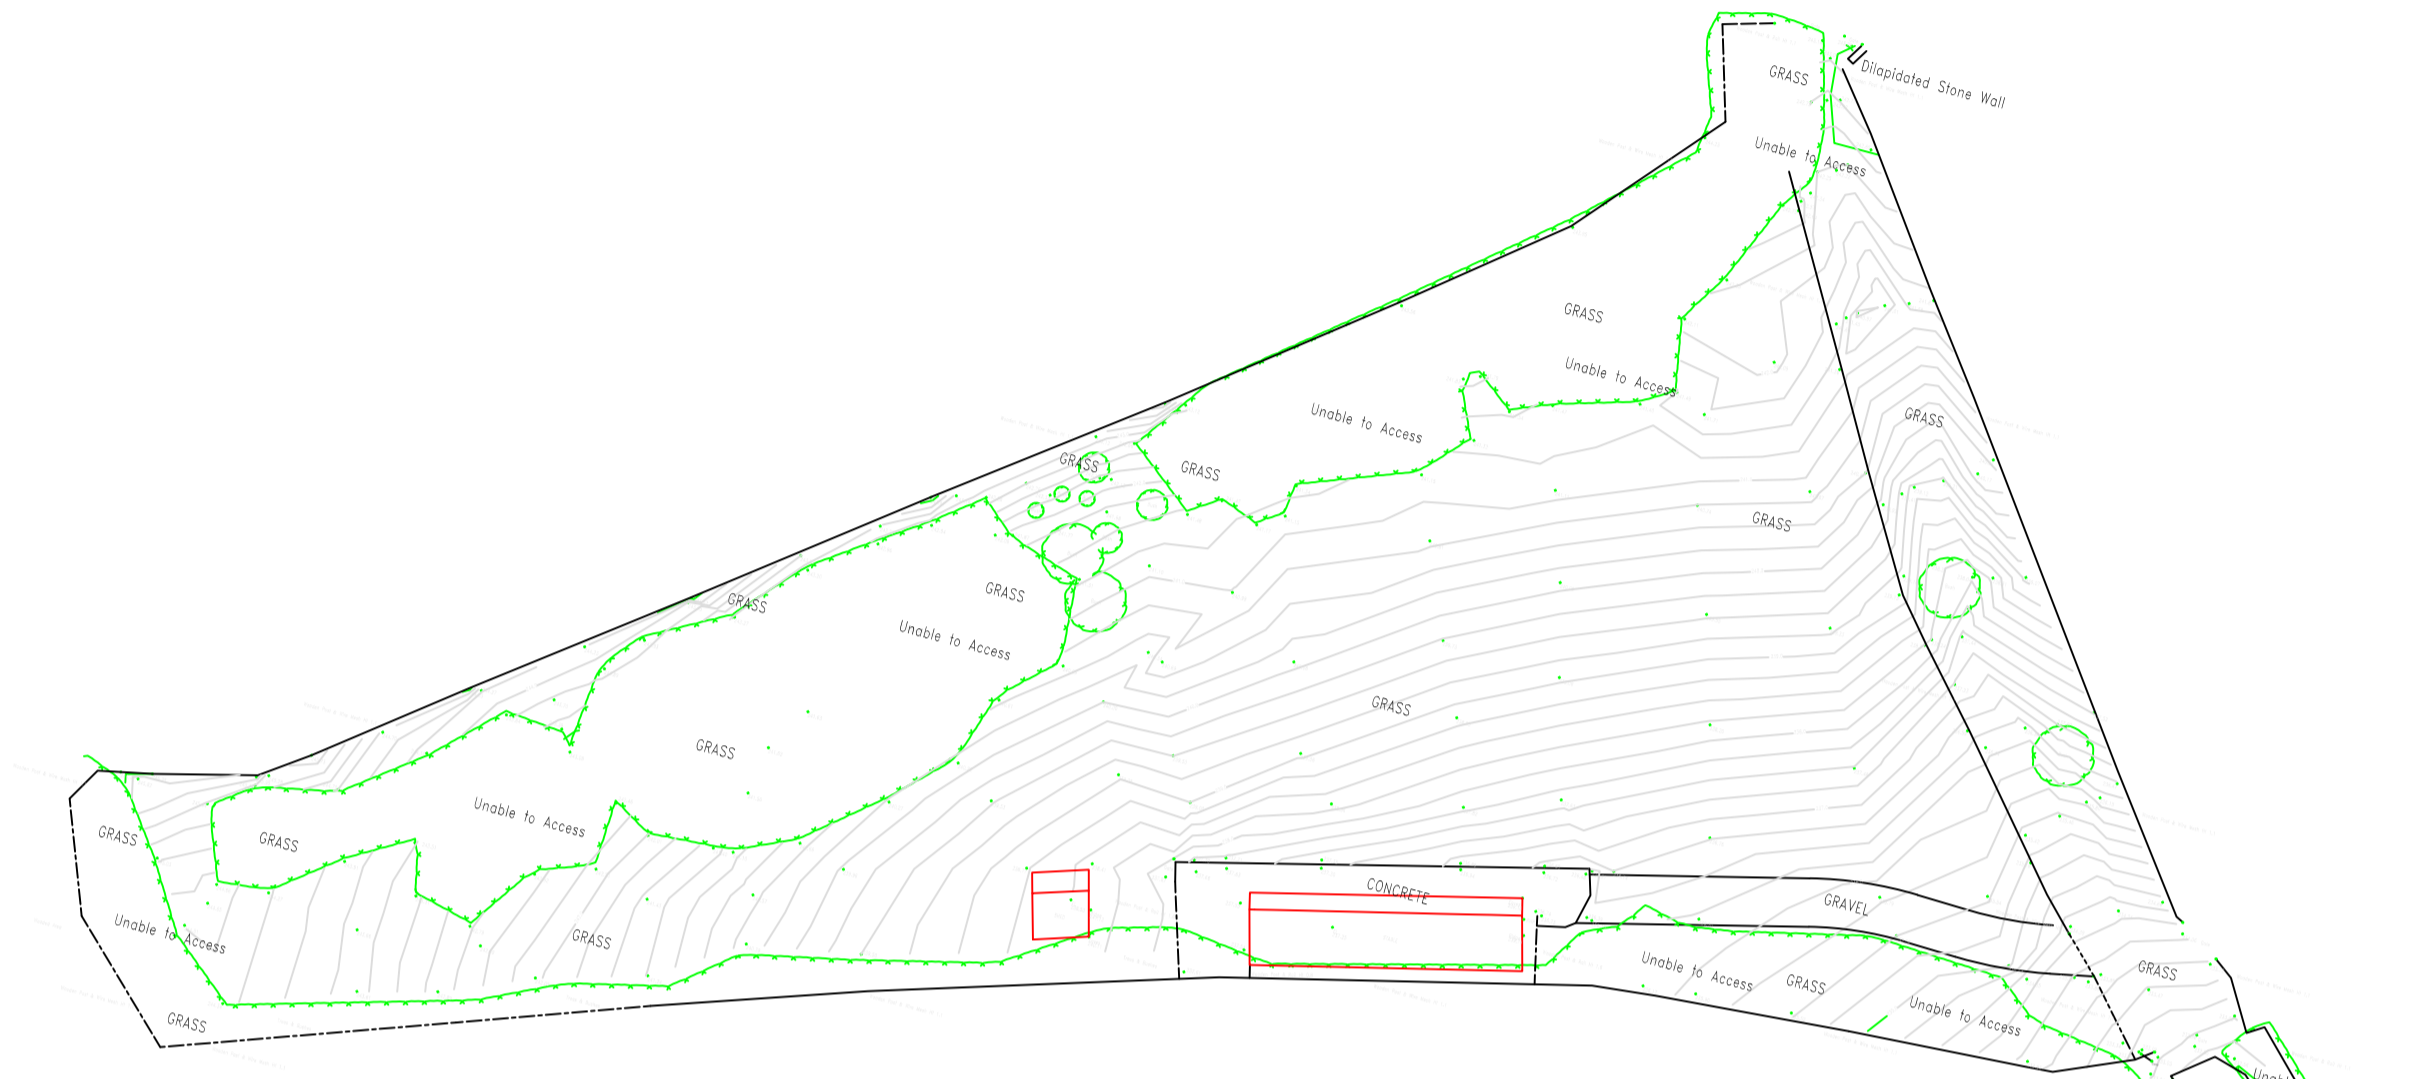


Existing site plan - 1:500

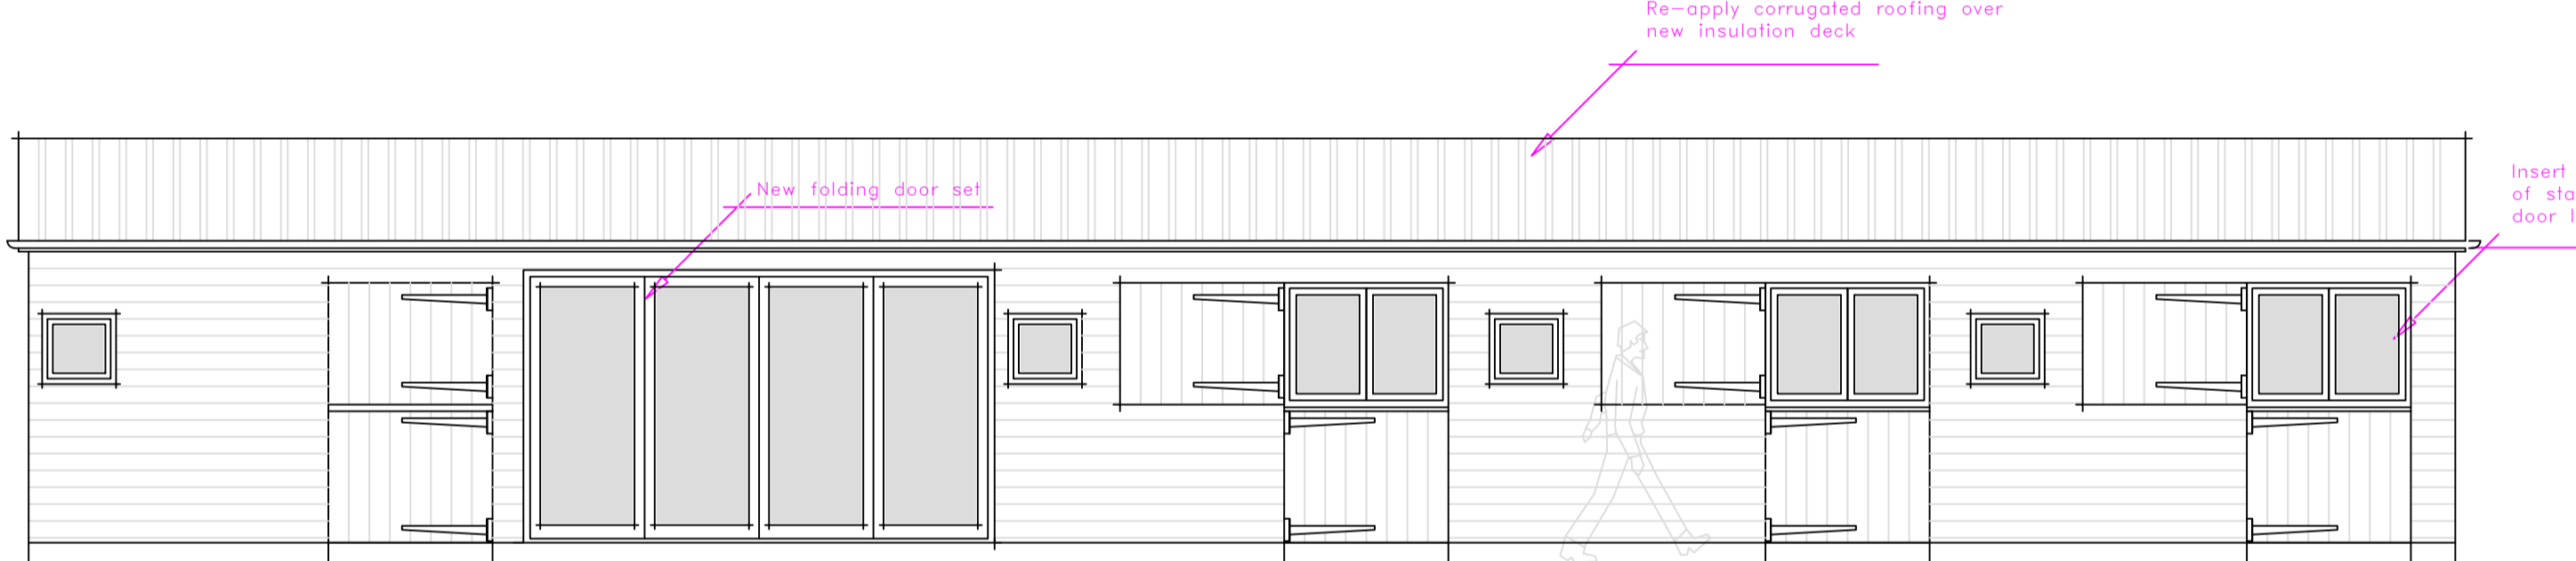


Proposed North

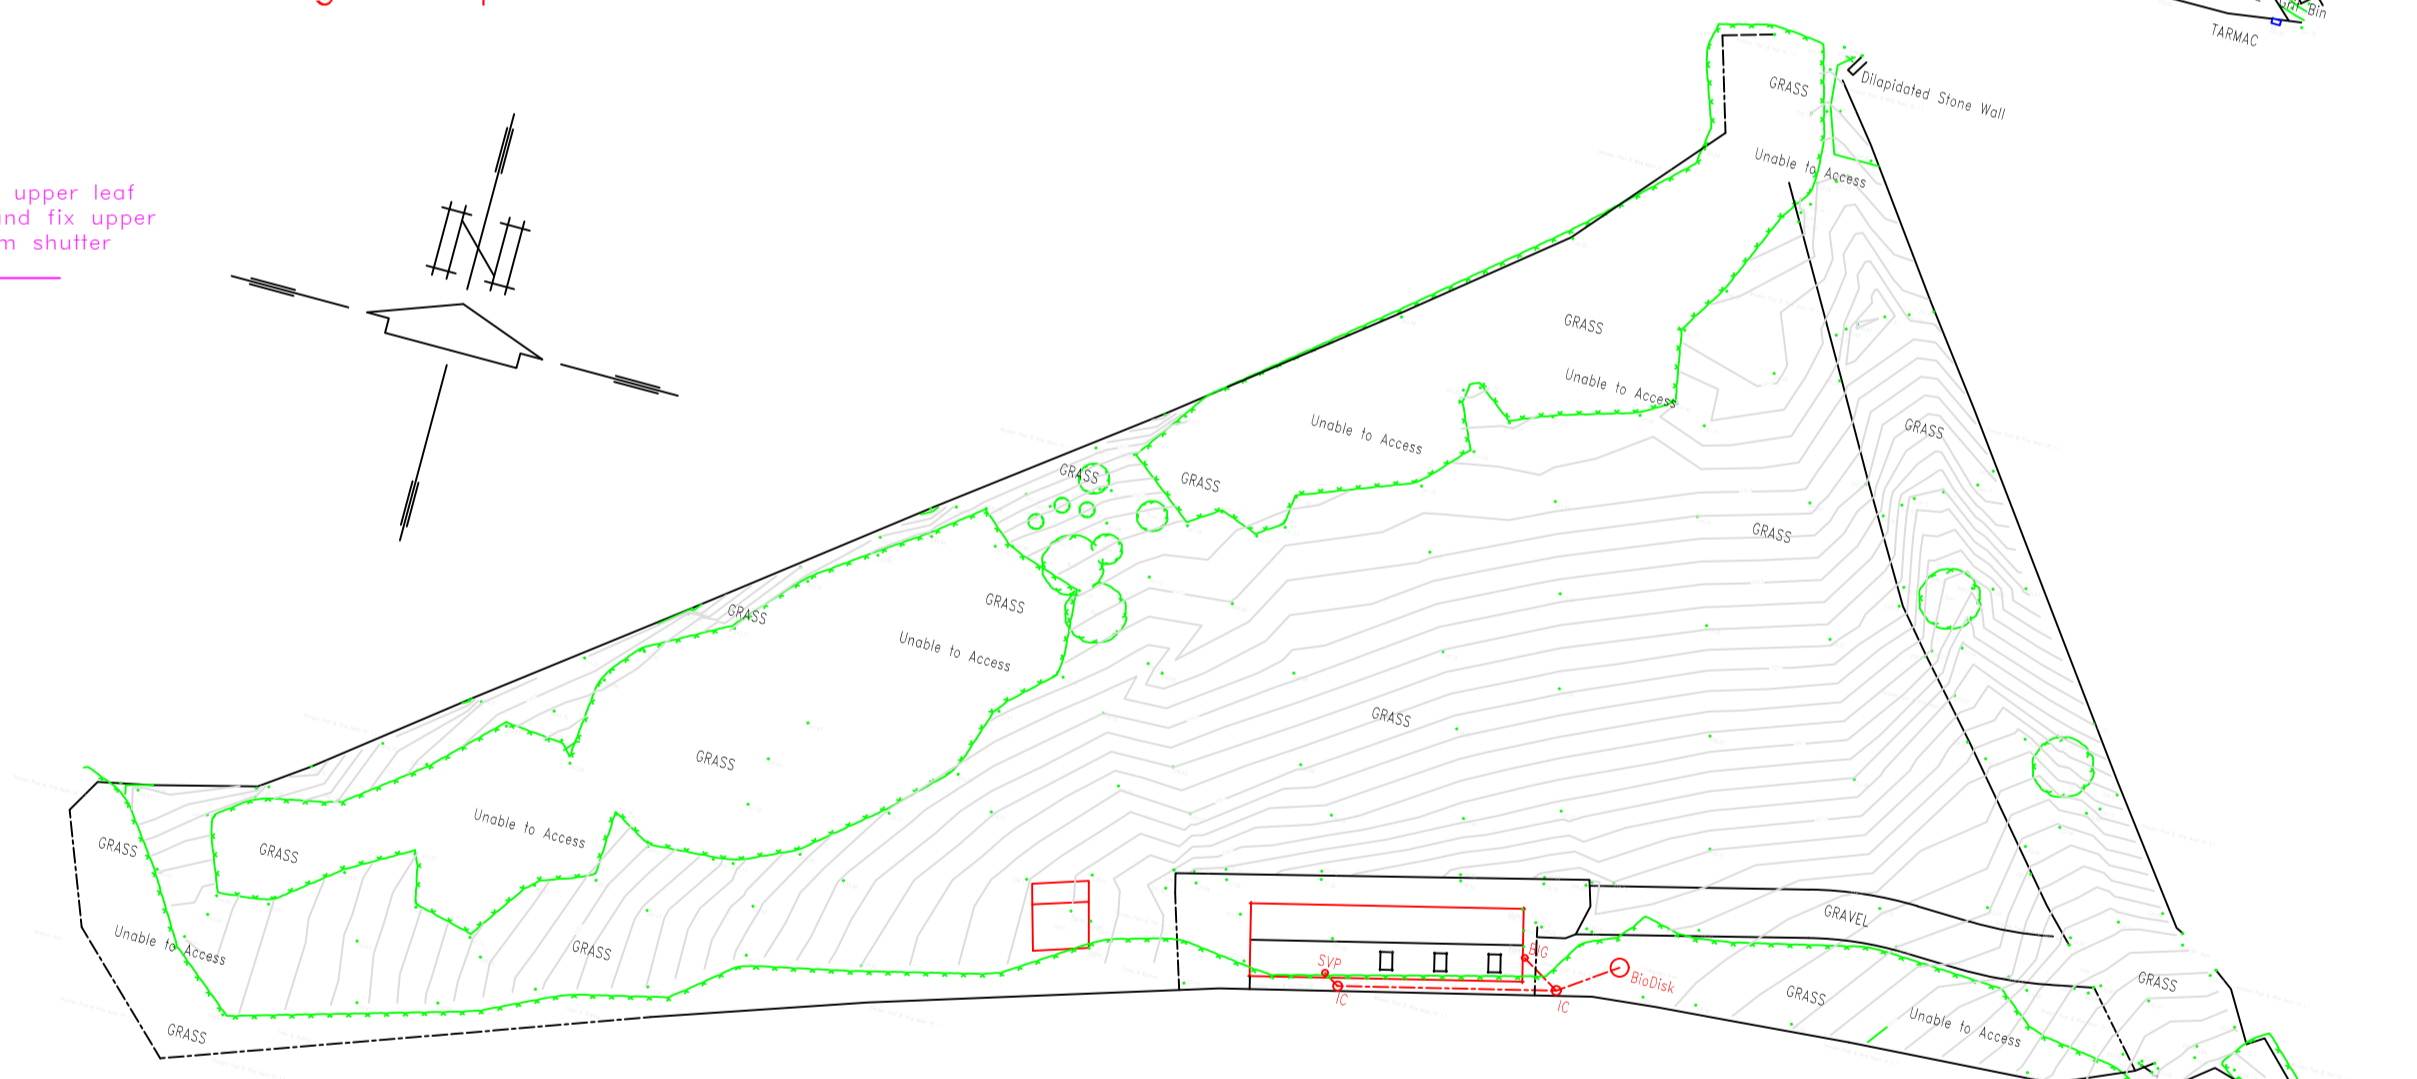



Proposed site plan - 1:500

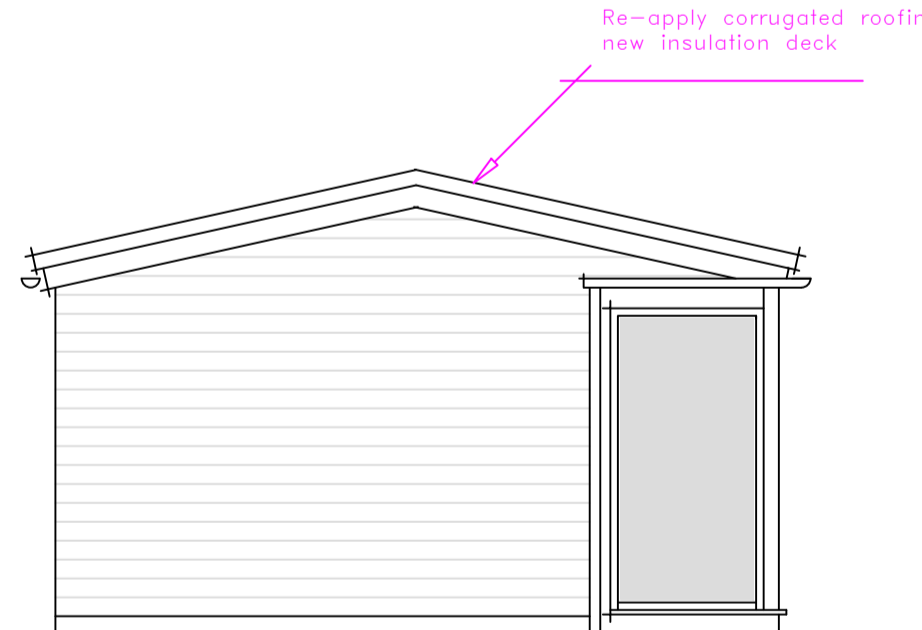



Proposed East

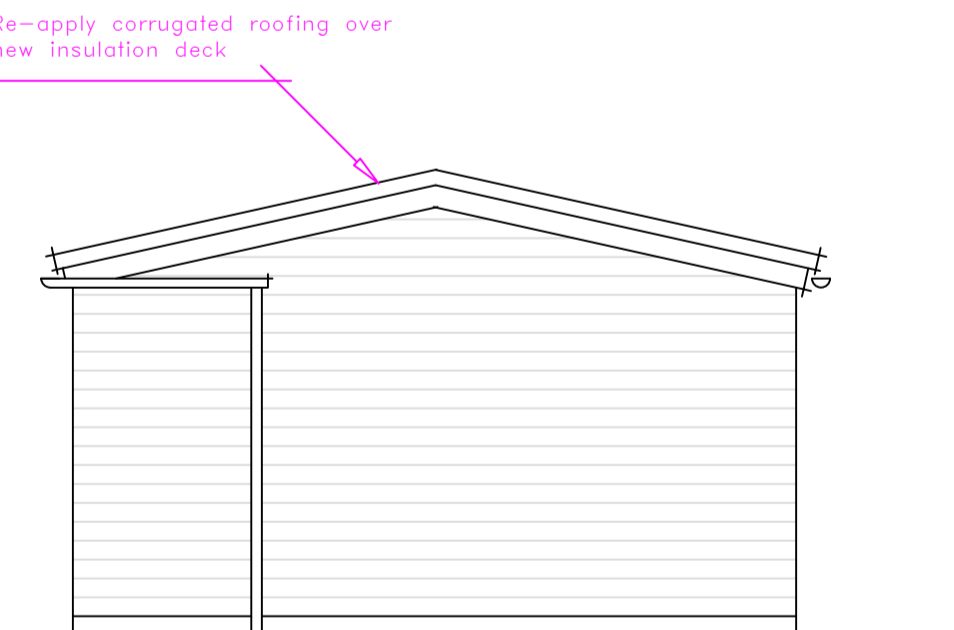

Proposed West

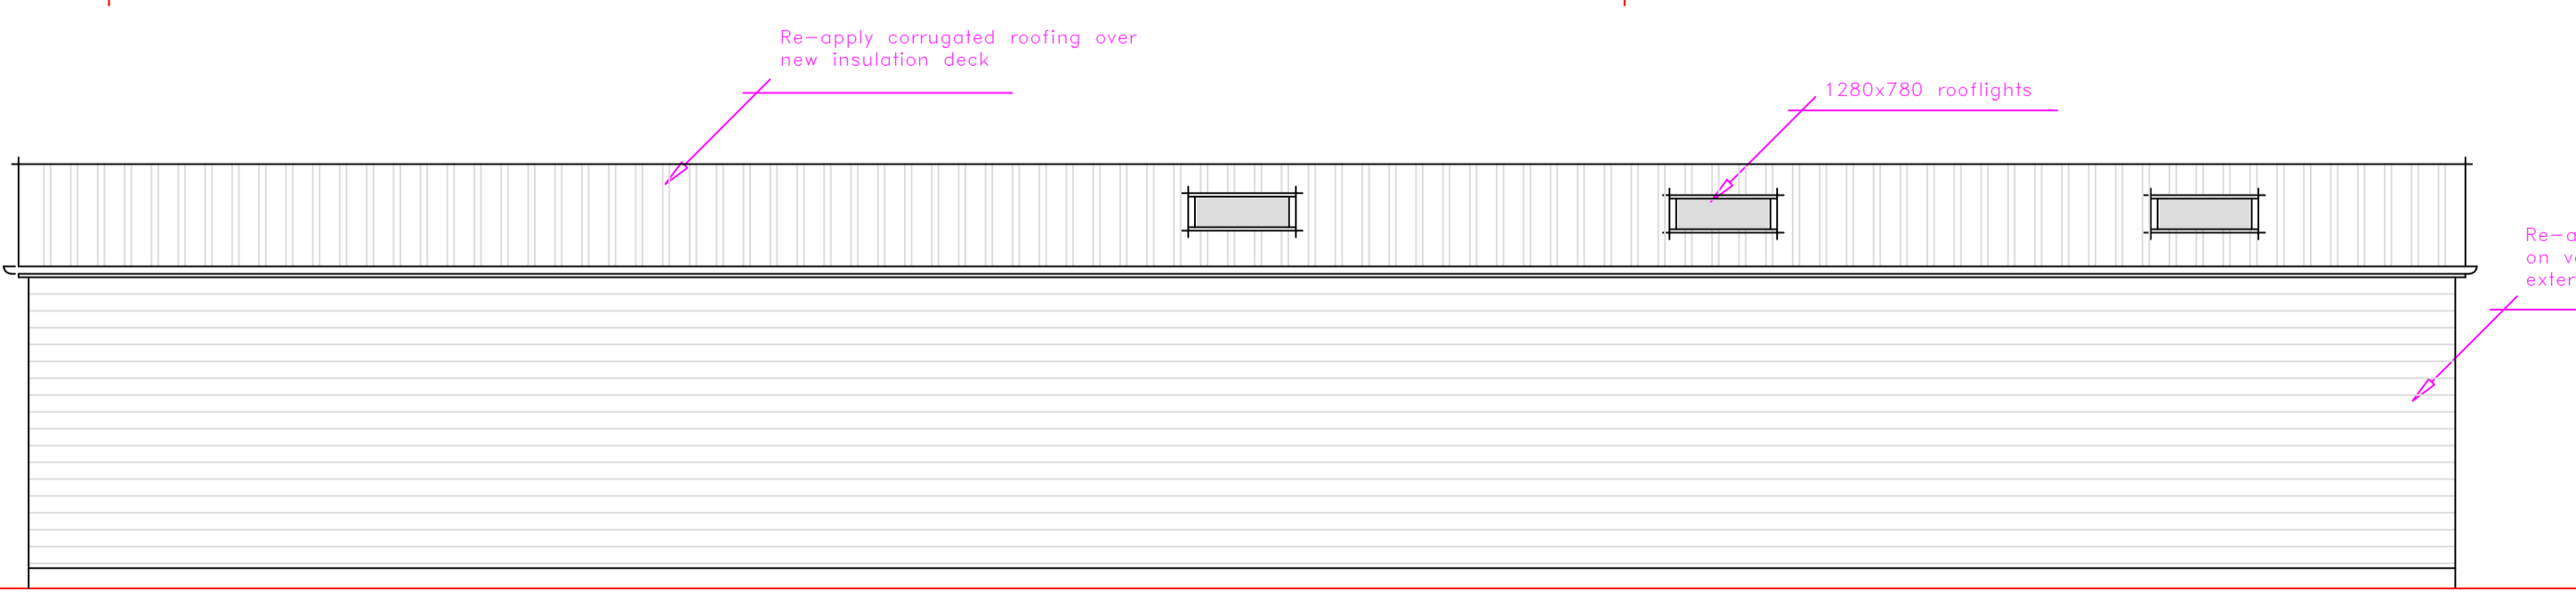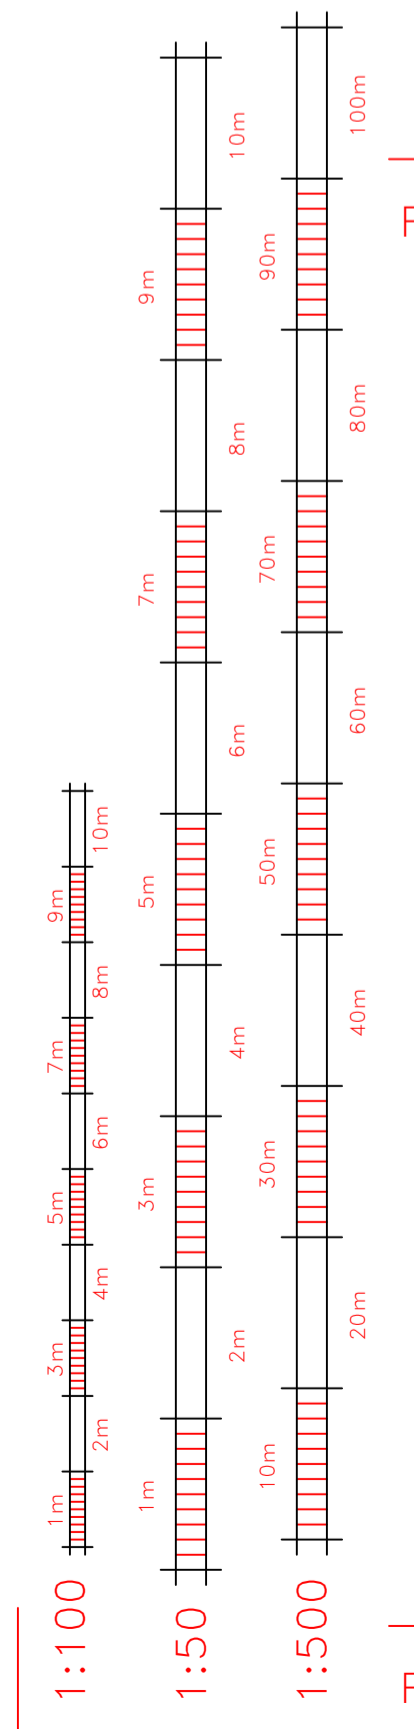

Proposed South

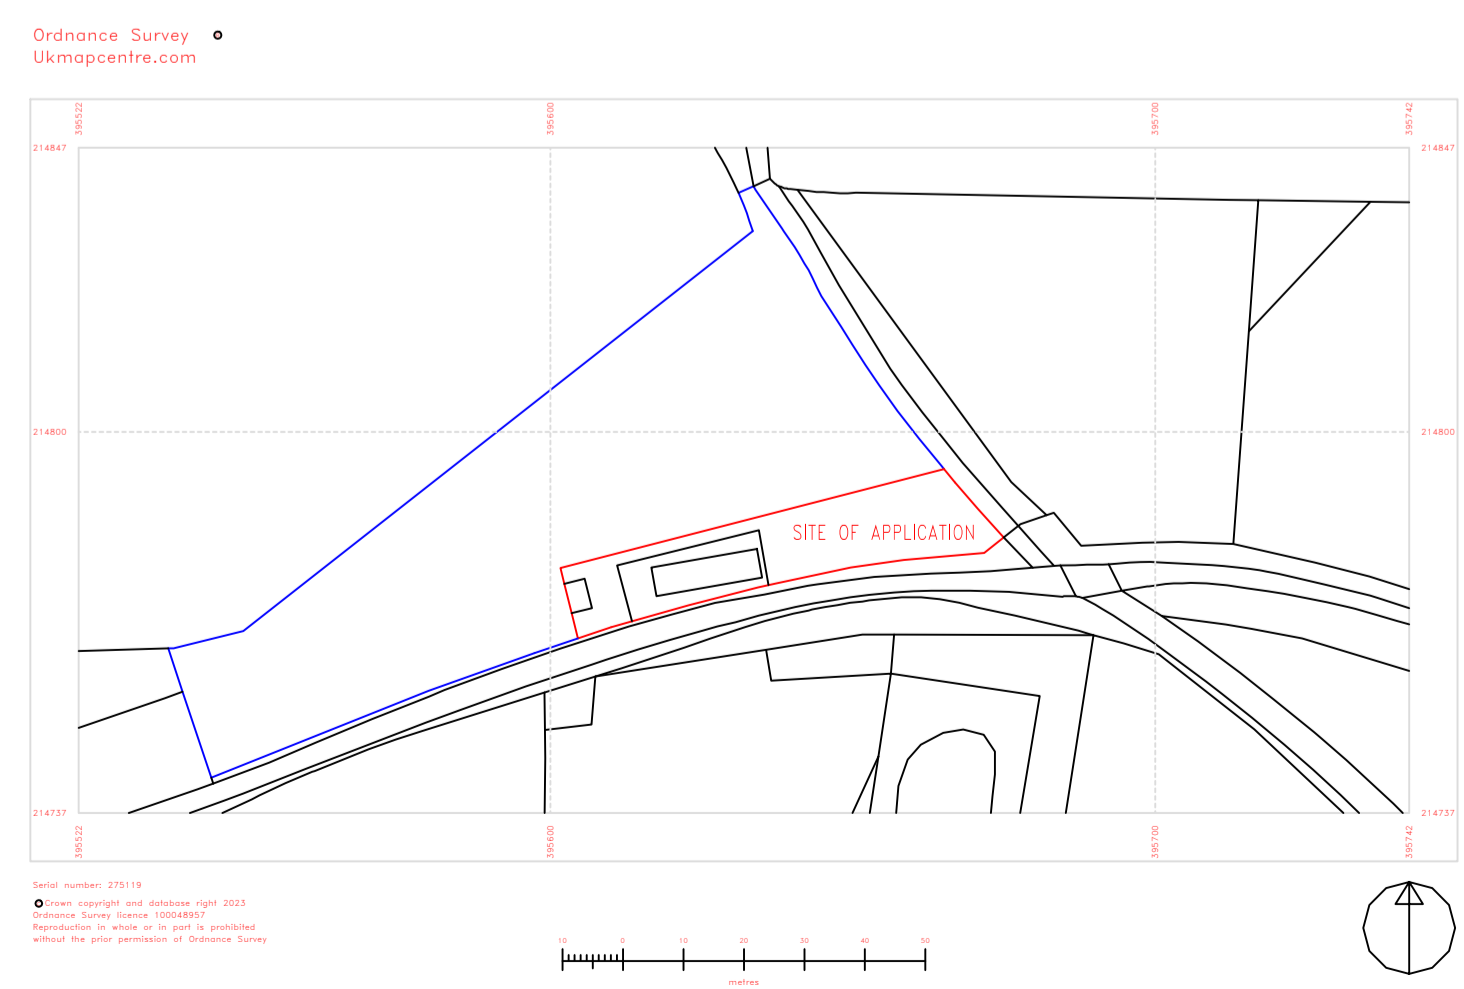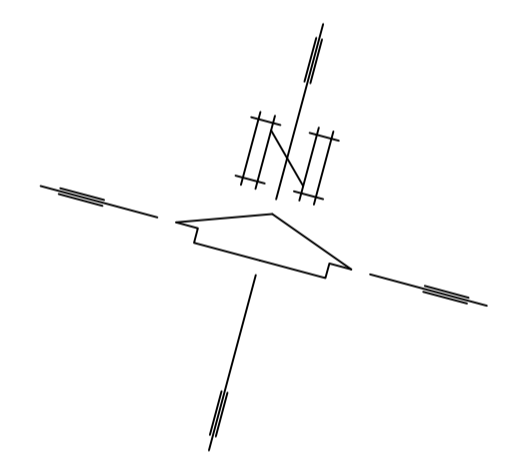

Location plan - 1:1250

Land at  
 Cowley  
 GL5 9NJ

CLIENT: Ms J Croucher  
 SHEET NO: 2311/5  
 SCALE: 1:50, 1:100, 1:500  
 DATE : Nov 2023  
 REV: C

Corinium Architectural Services  
 64 Queen Elizabeth Road  
 Cirencester, Glos, GL7 1DJ  
 Tel: 01285 65 85 65  
 E-Mail: info@CoriniumAS.co.uk

2312/3 - Plans as Existing/Proposed