



Side Elevation

1 : 100

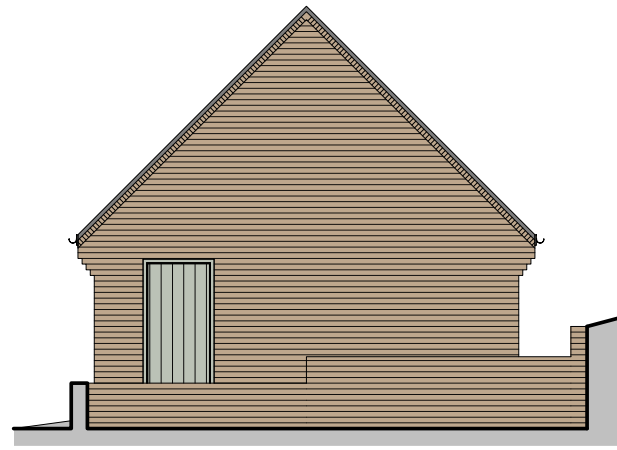


Rear Elevation

1 : 100

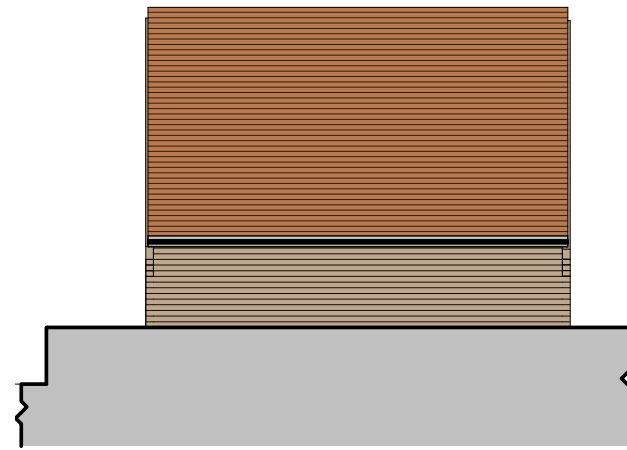


Boundary Elevation

1 : 100

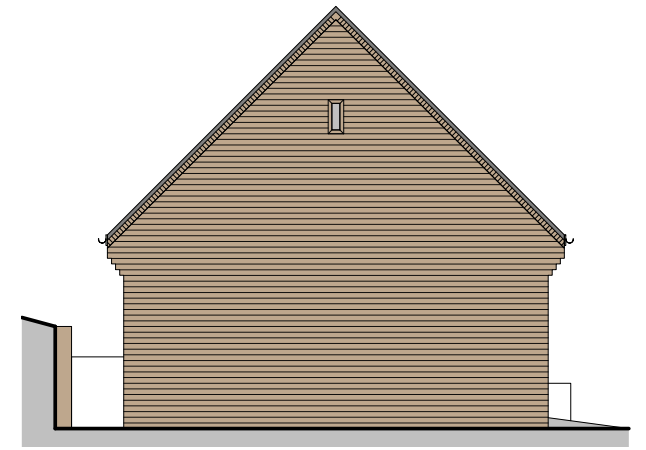


Front Elevation

1 : 100

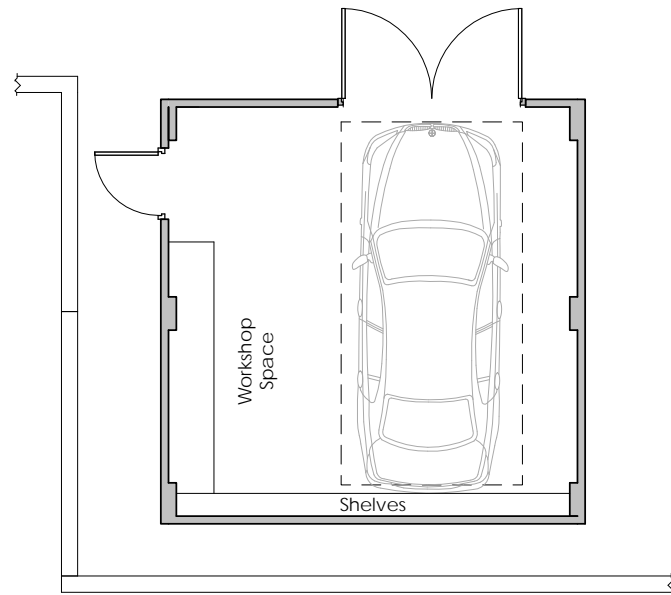

Floor Plan

1 : 100

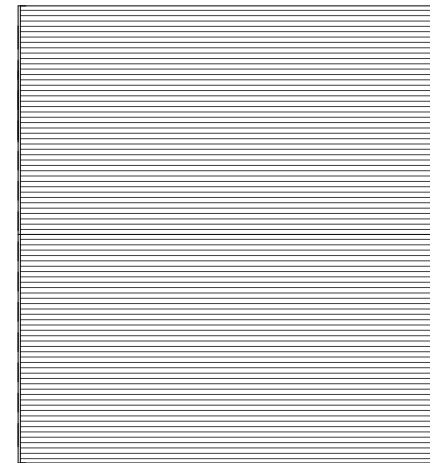

Roof Plan.

1 : 100



**Note:**

Garage Finished floor level to be 150mm above external Ground Level

				client Mr Jon Blake	drawn DH	scale 1 : 100	size A3
				address 93 Ashington Lane Wimborne BH21 3DG	checked DH	title Proposed Garage	
				proj no. DH21-03	date 23.12.23		
Revision	Revision Description	Drawn by	Revision Date	status PL	dwg no. 305	revision	