




PROPOSED GROUND FLOOR PLAN  
SCALE 1:100

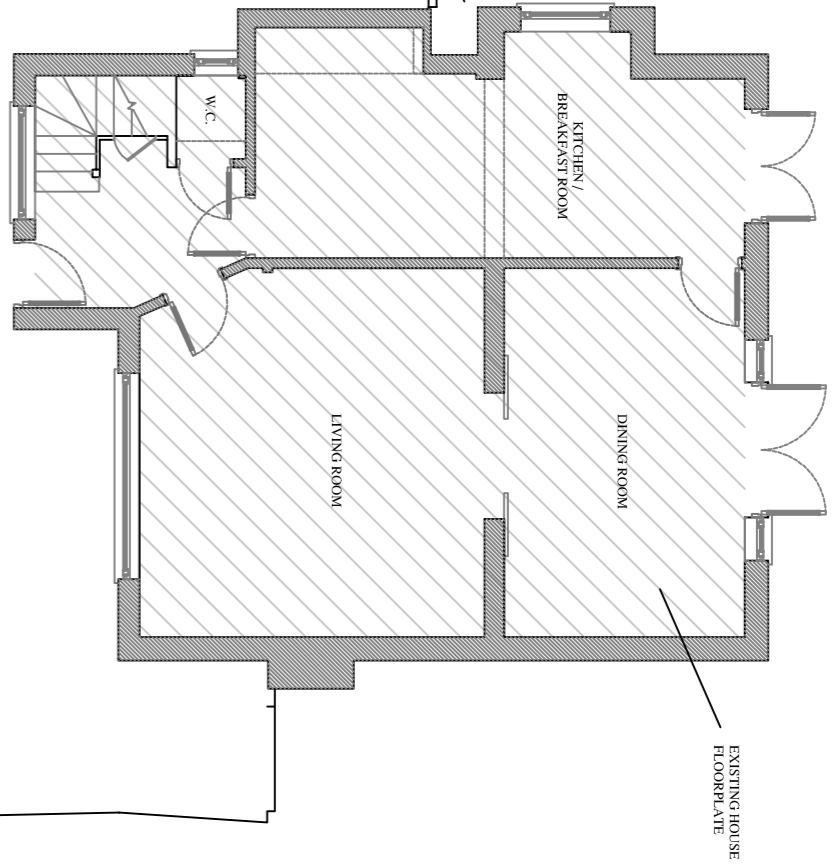


PROPOSED FIRST FLOOR PLAN  
SCALE 1:100

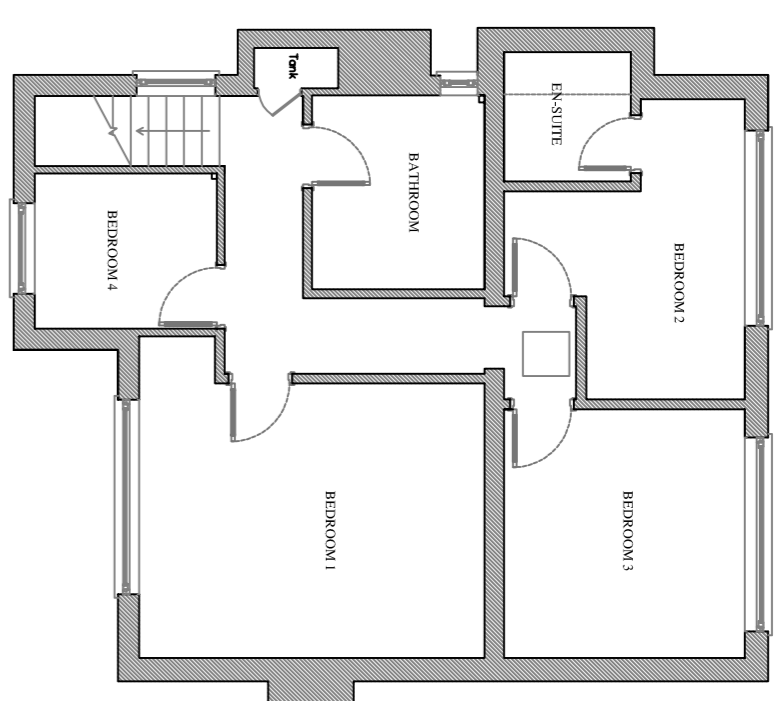




PROPOSED ROOF PLAN  
SCALE 1:100

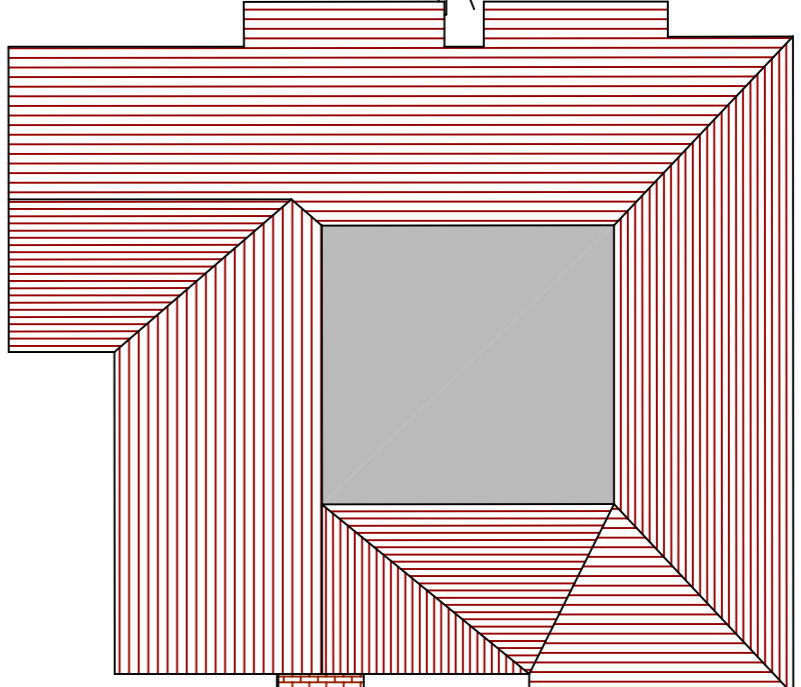


PROPOSED FRONT ELEVATION  
SCALE 1:100

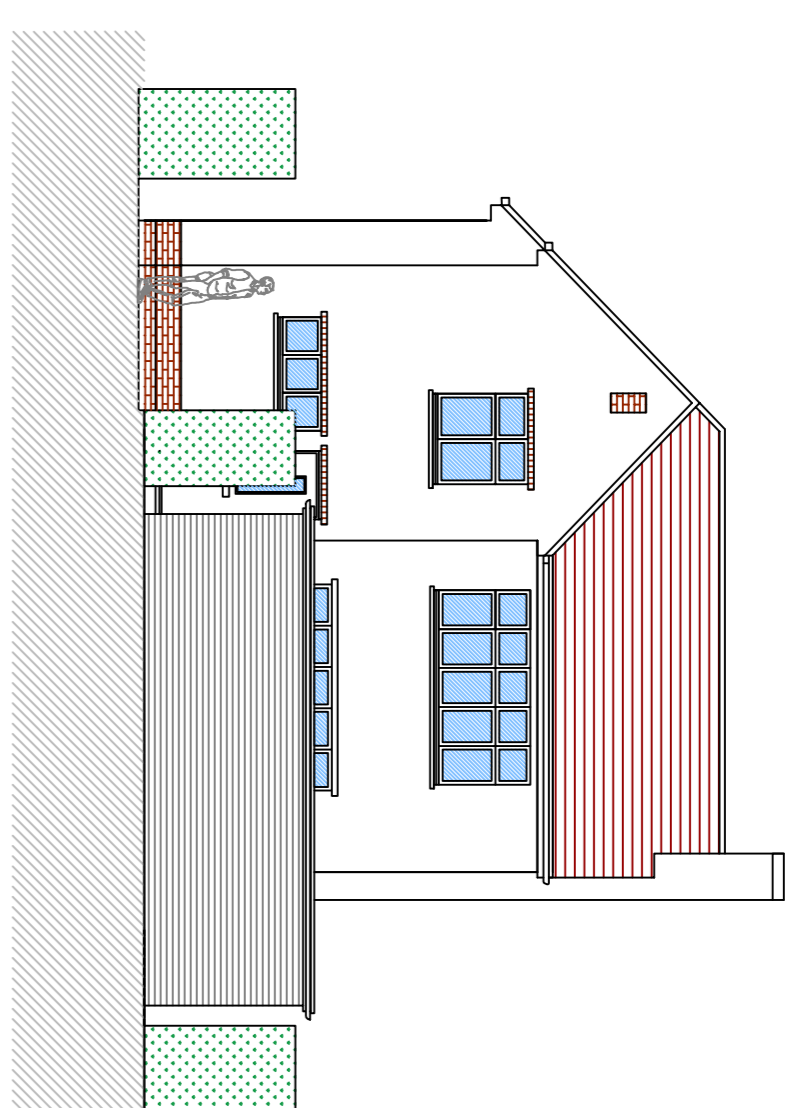




PROPOSED REAR ELEVATION  
SCALE 1:100

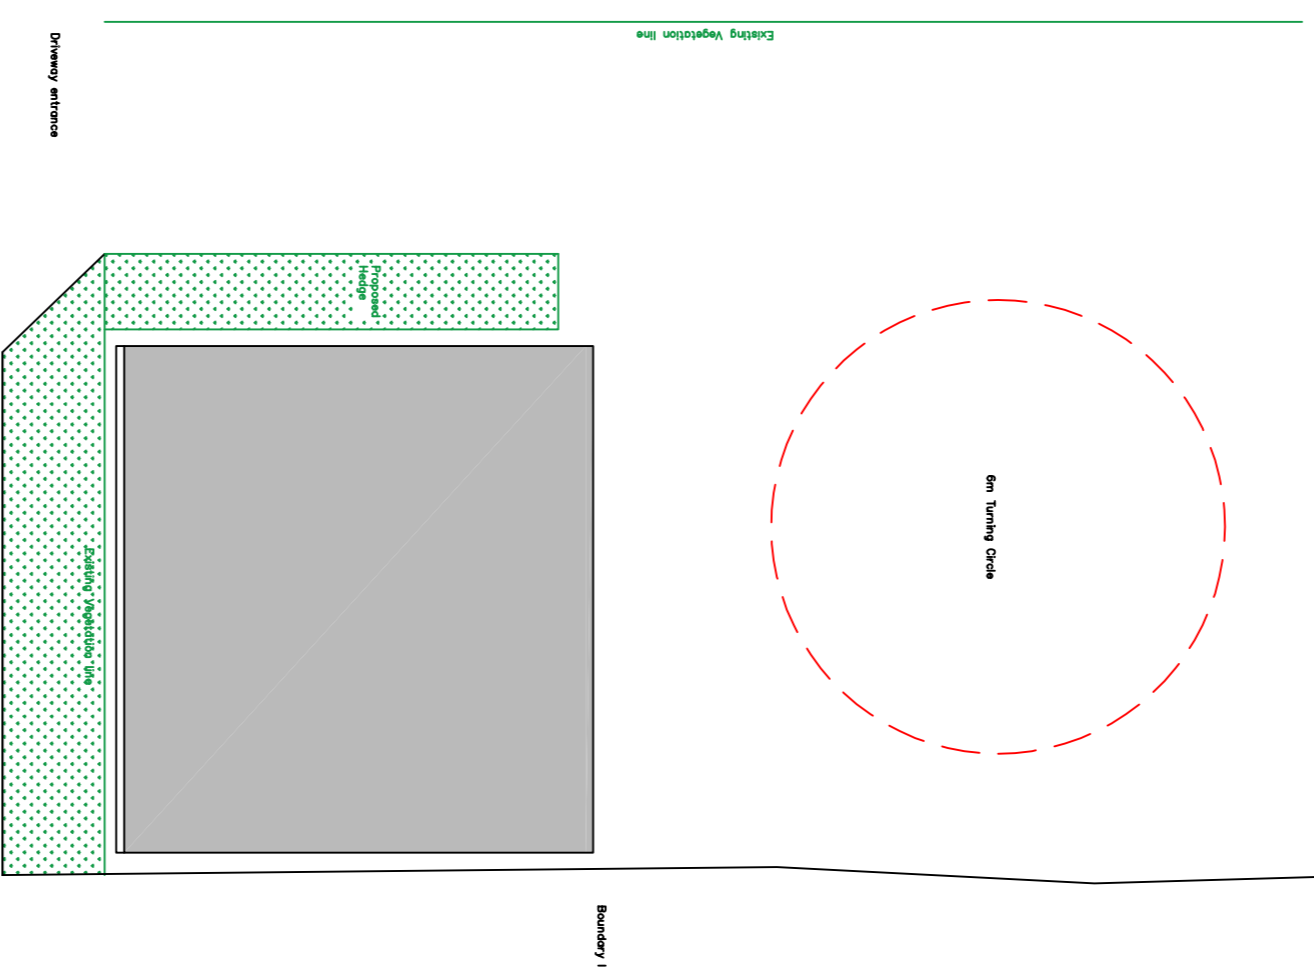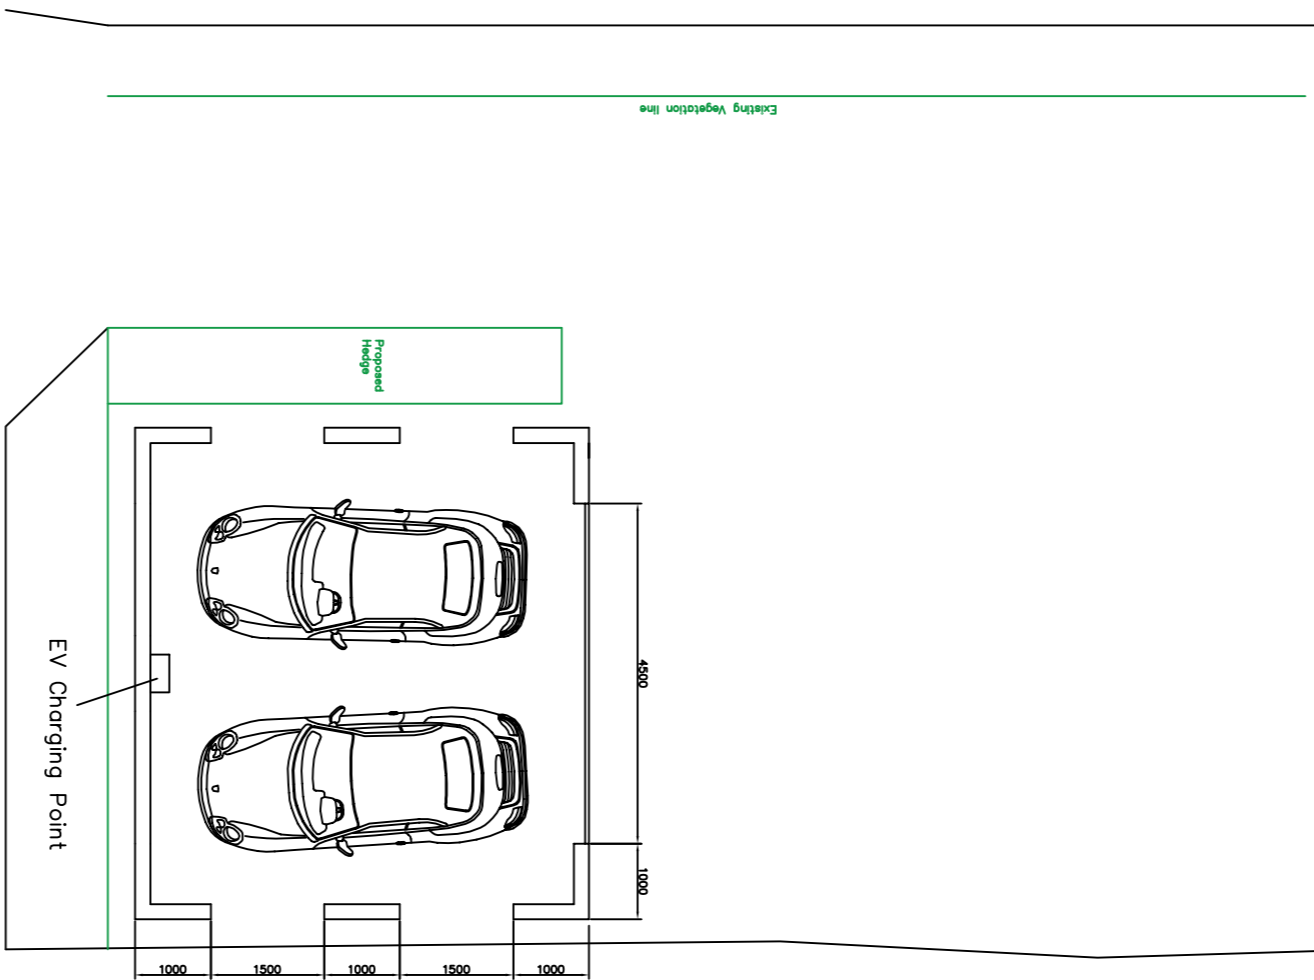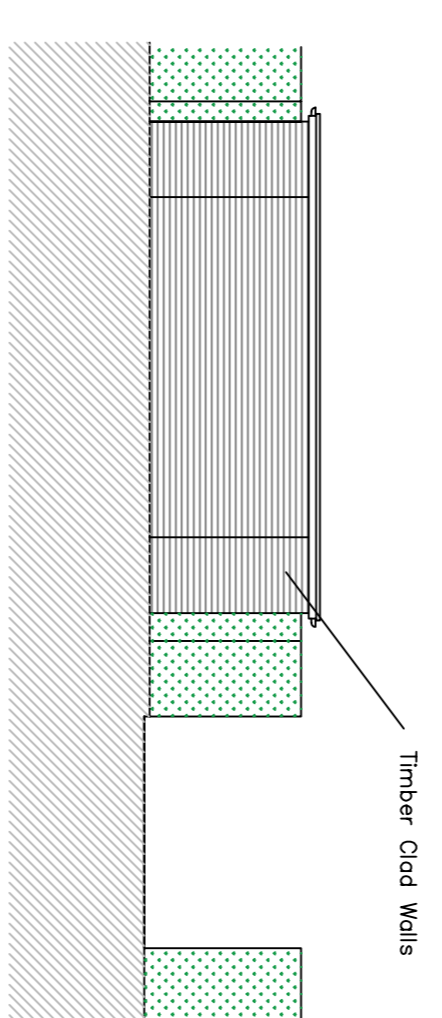

PROPOSED NORTH EAST ELEVATION  
SCALE 1:100

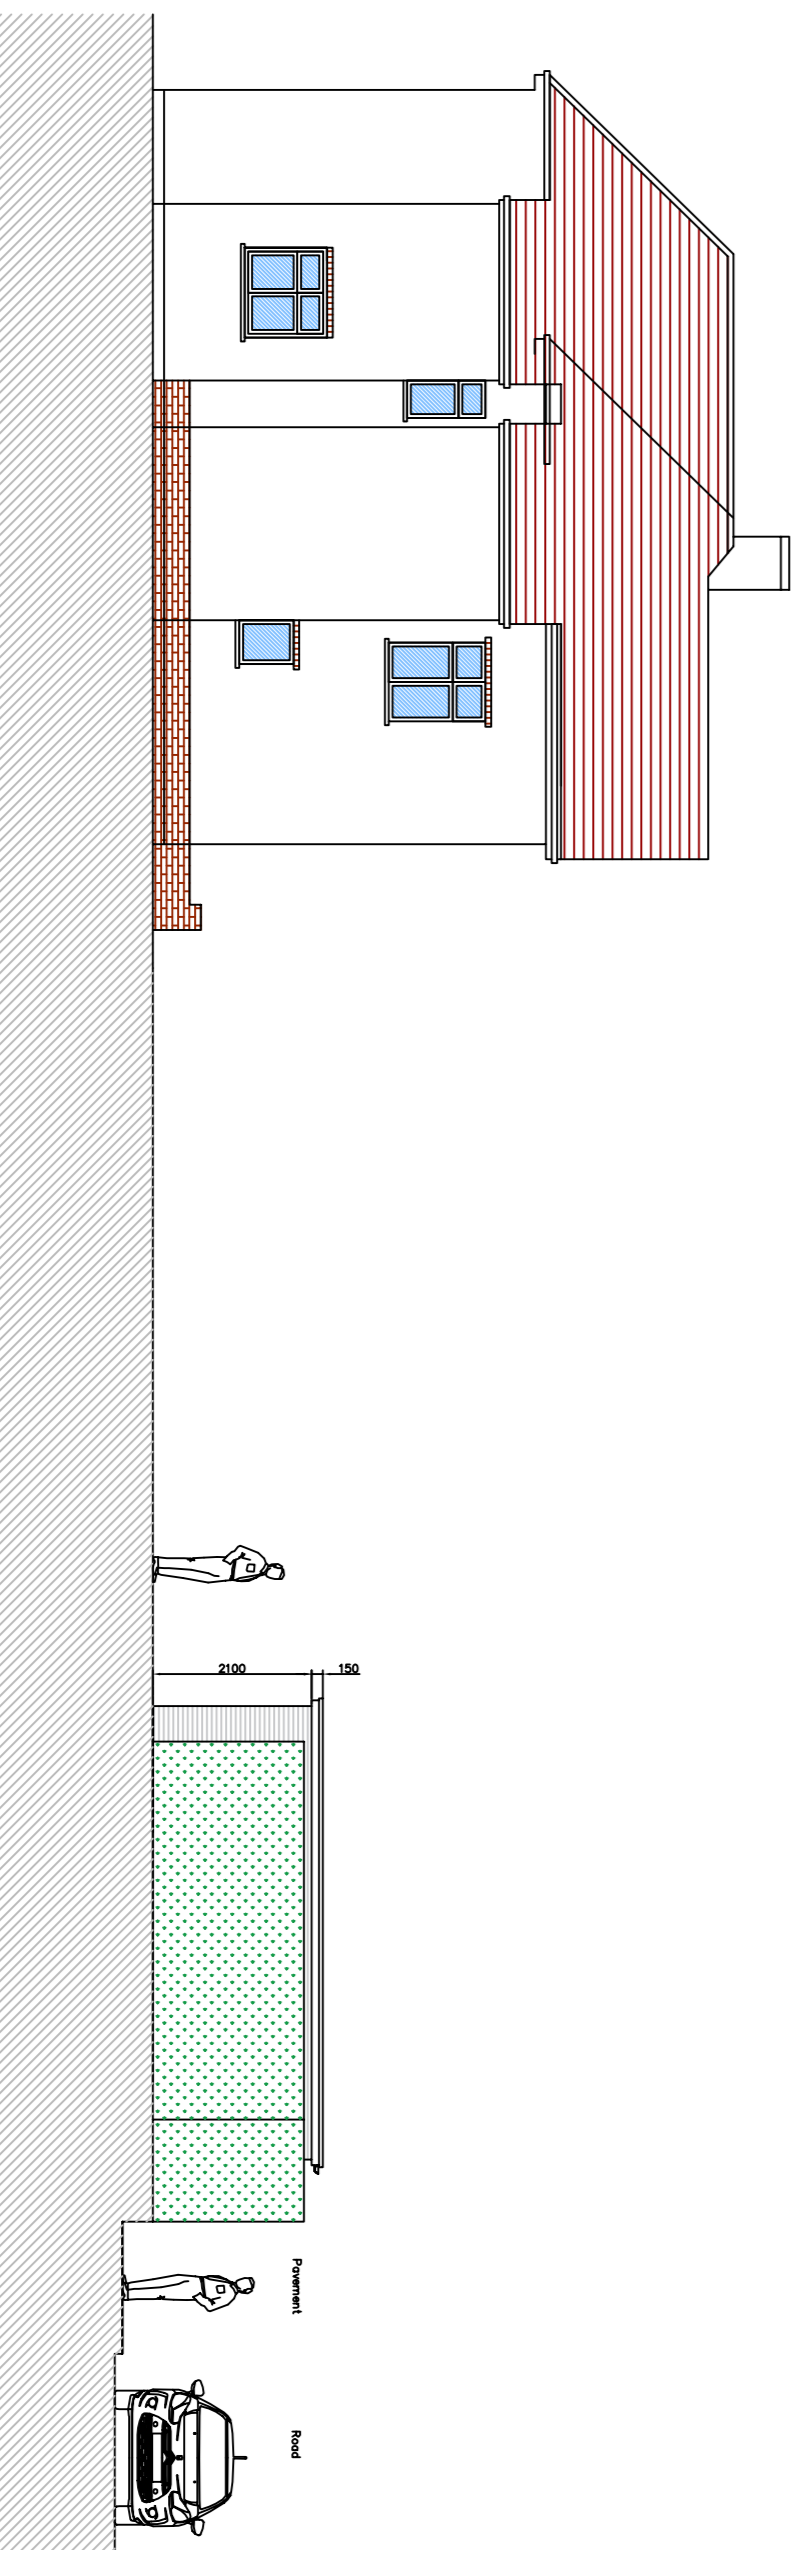

PROPOSED SOUTH WEST ELEVATION  
SCALE 1:100

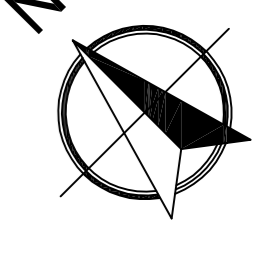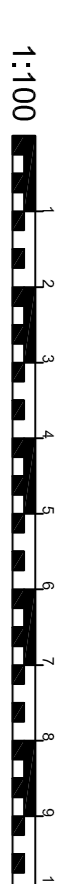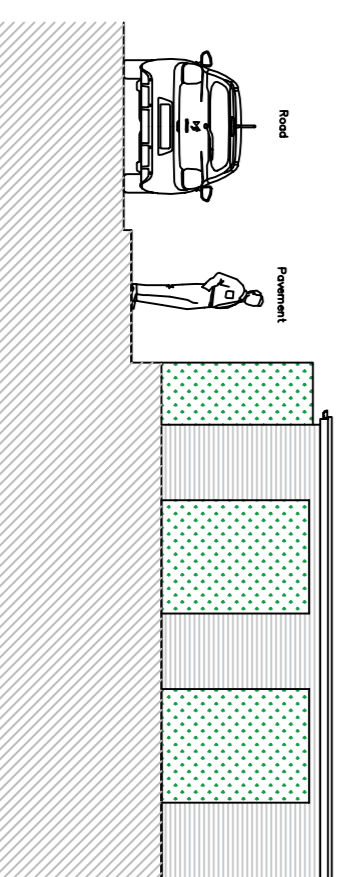

**COMMENTS:** THIS DRAWING IS THE PROPERTY OF MB ARCHITECTURE. ANY REUSE OR REPRODUCTION OF THIS DRAWING WITHOUT THE WRITTEN PERMISSION OF MB ARCHITECTURE IS STRICTLY PROHIBITED. THIS DRAWING IS FOR INFORMATION ONLY AND DOES NOT REPRESENT A CONTRACT. THE APPLICANT MUST ALSO OBTAIN A CIL CONTRIBUTION NOTICE BEFORE COMMENCING CONSTRUCTION WORKS. 

**GENERAL NOTES:**  
1. This drawing has been produced for Planning Permission purposes only and is not to be used for any other purpose.  
2. These drawings are produced in colour.  
3. If any ambiguity is noted, it should be reported immediately to MB Architecture, MB Architecture. All rights reserved.  
**FINISHES:** Check type, size, colour, etc. to be a close and sympathetic match to the existing unless otherwise stated.

REV	DATE	DESCRIPTION	ISS	CHK
B	09.02.24	ISSUE FOR PLANNING	HPS	MB
A	10.12.23	ISSUE FOR PLANNING	HPS	MB
-	27.10.23	ISSUE FOR CLIENT APPROVAL	-	MB

**SITE**  
MONKSHATCH  
SCOTT'S GROVE ROAD  
CHORHAM  
GU24 8DX

**CLIENT**  
MR & MRS FIRTH

**DATE**  
OCTOBER 2023

**TITLE**  
PROPOSED PLANS AND ELEVATIONS FOR  
TIMBER CLAD GARAGE

**SCALE**  
1:100

**PAPER SIZE**  
A1

**REVISION**  
B

**MB**  
ARCHITECTURE  
Telephone: 01483 363065  
E-mail: info@mb-architecture.uk  
Website: www.mb-architecture.uk