




EXISTING GROUND FLOOR PLAN 1:50

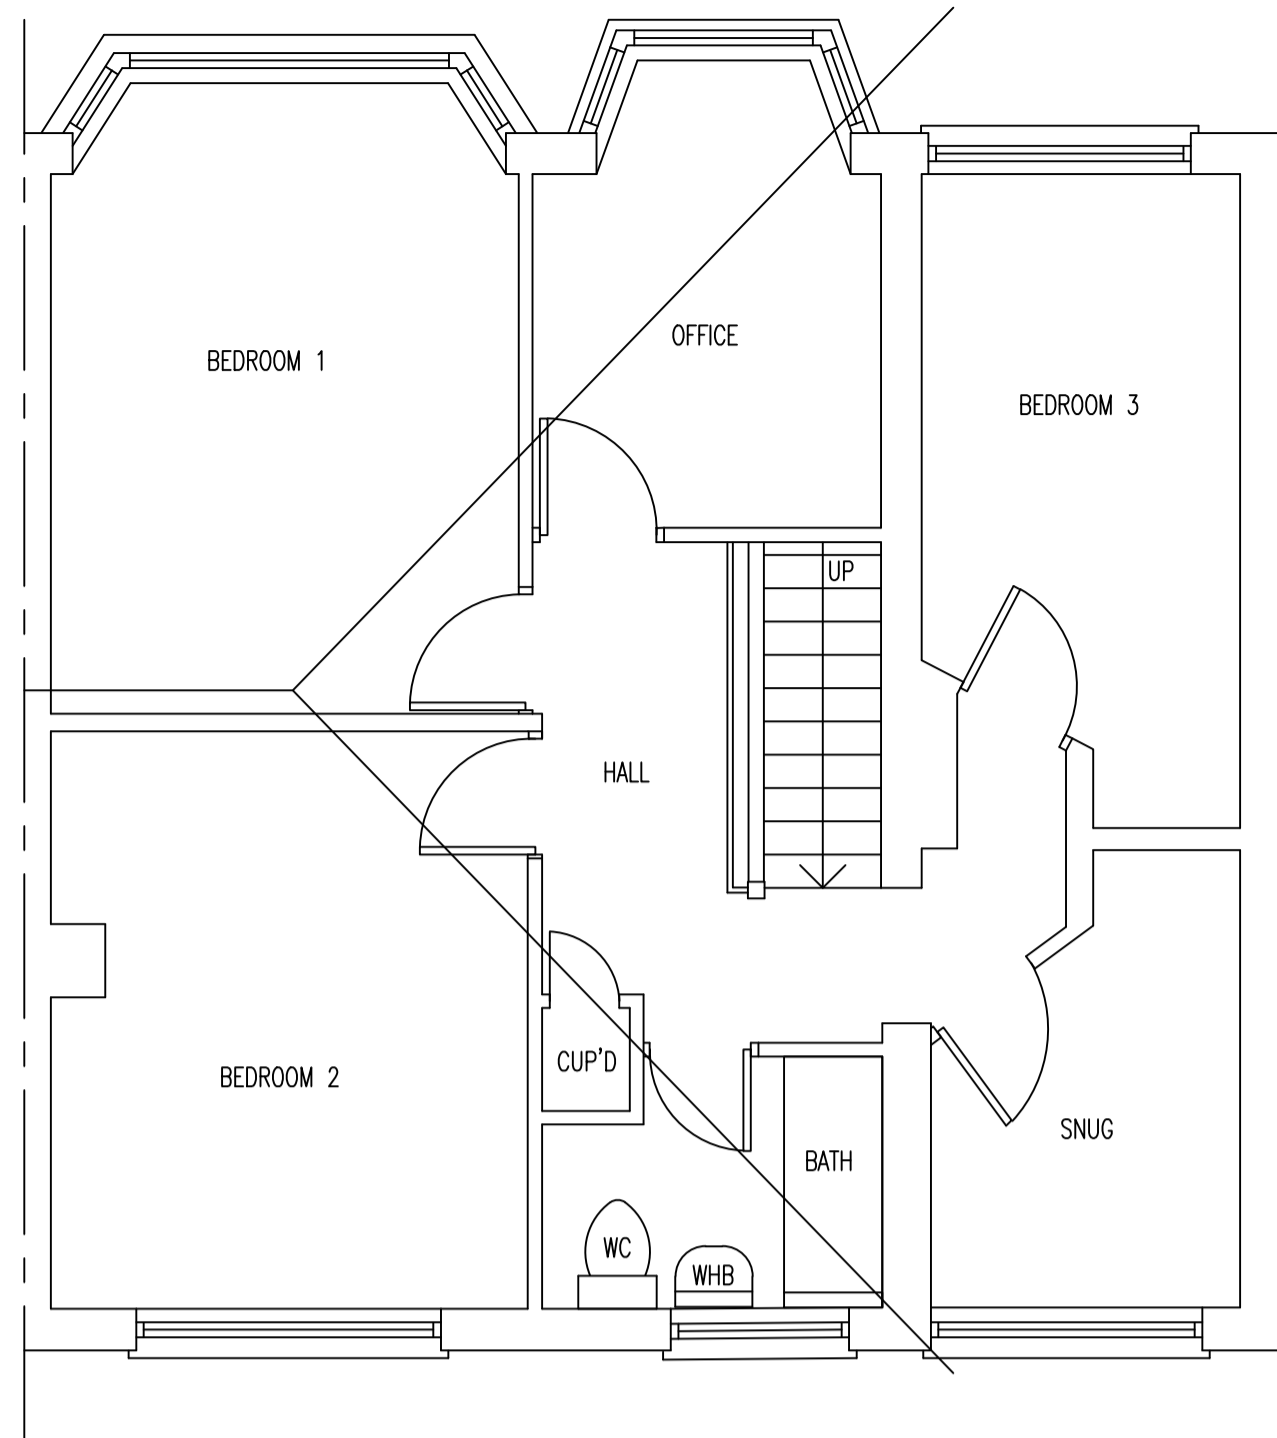


EXISTING FIRST FLOOR PLAN 1:50

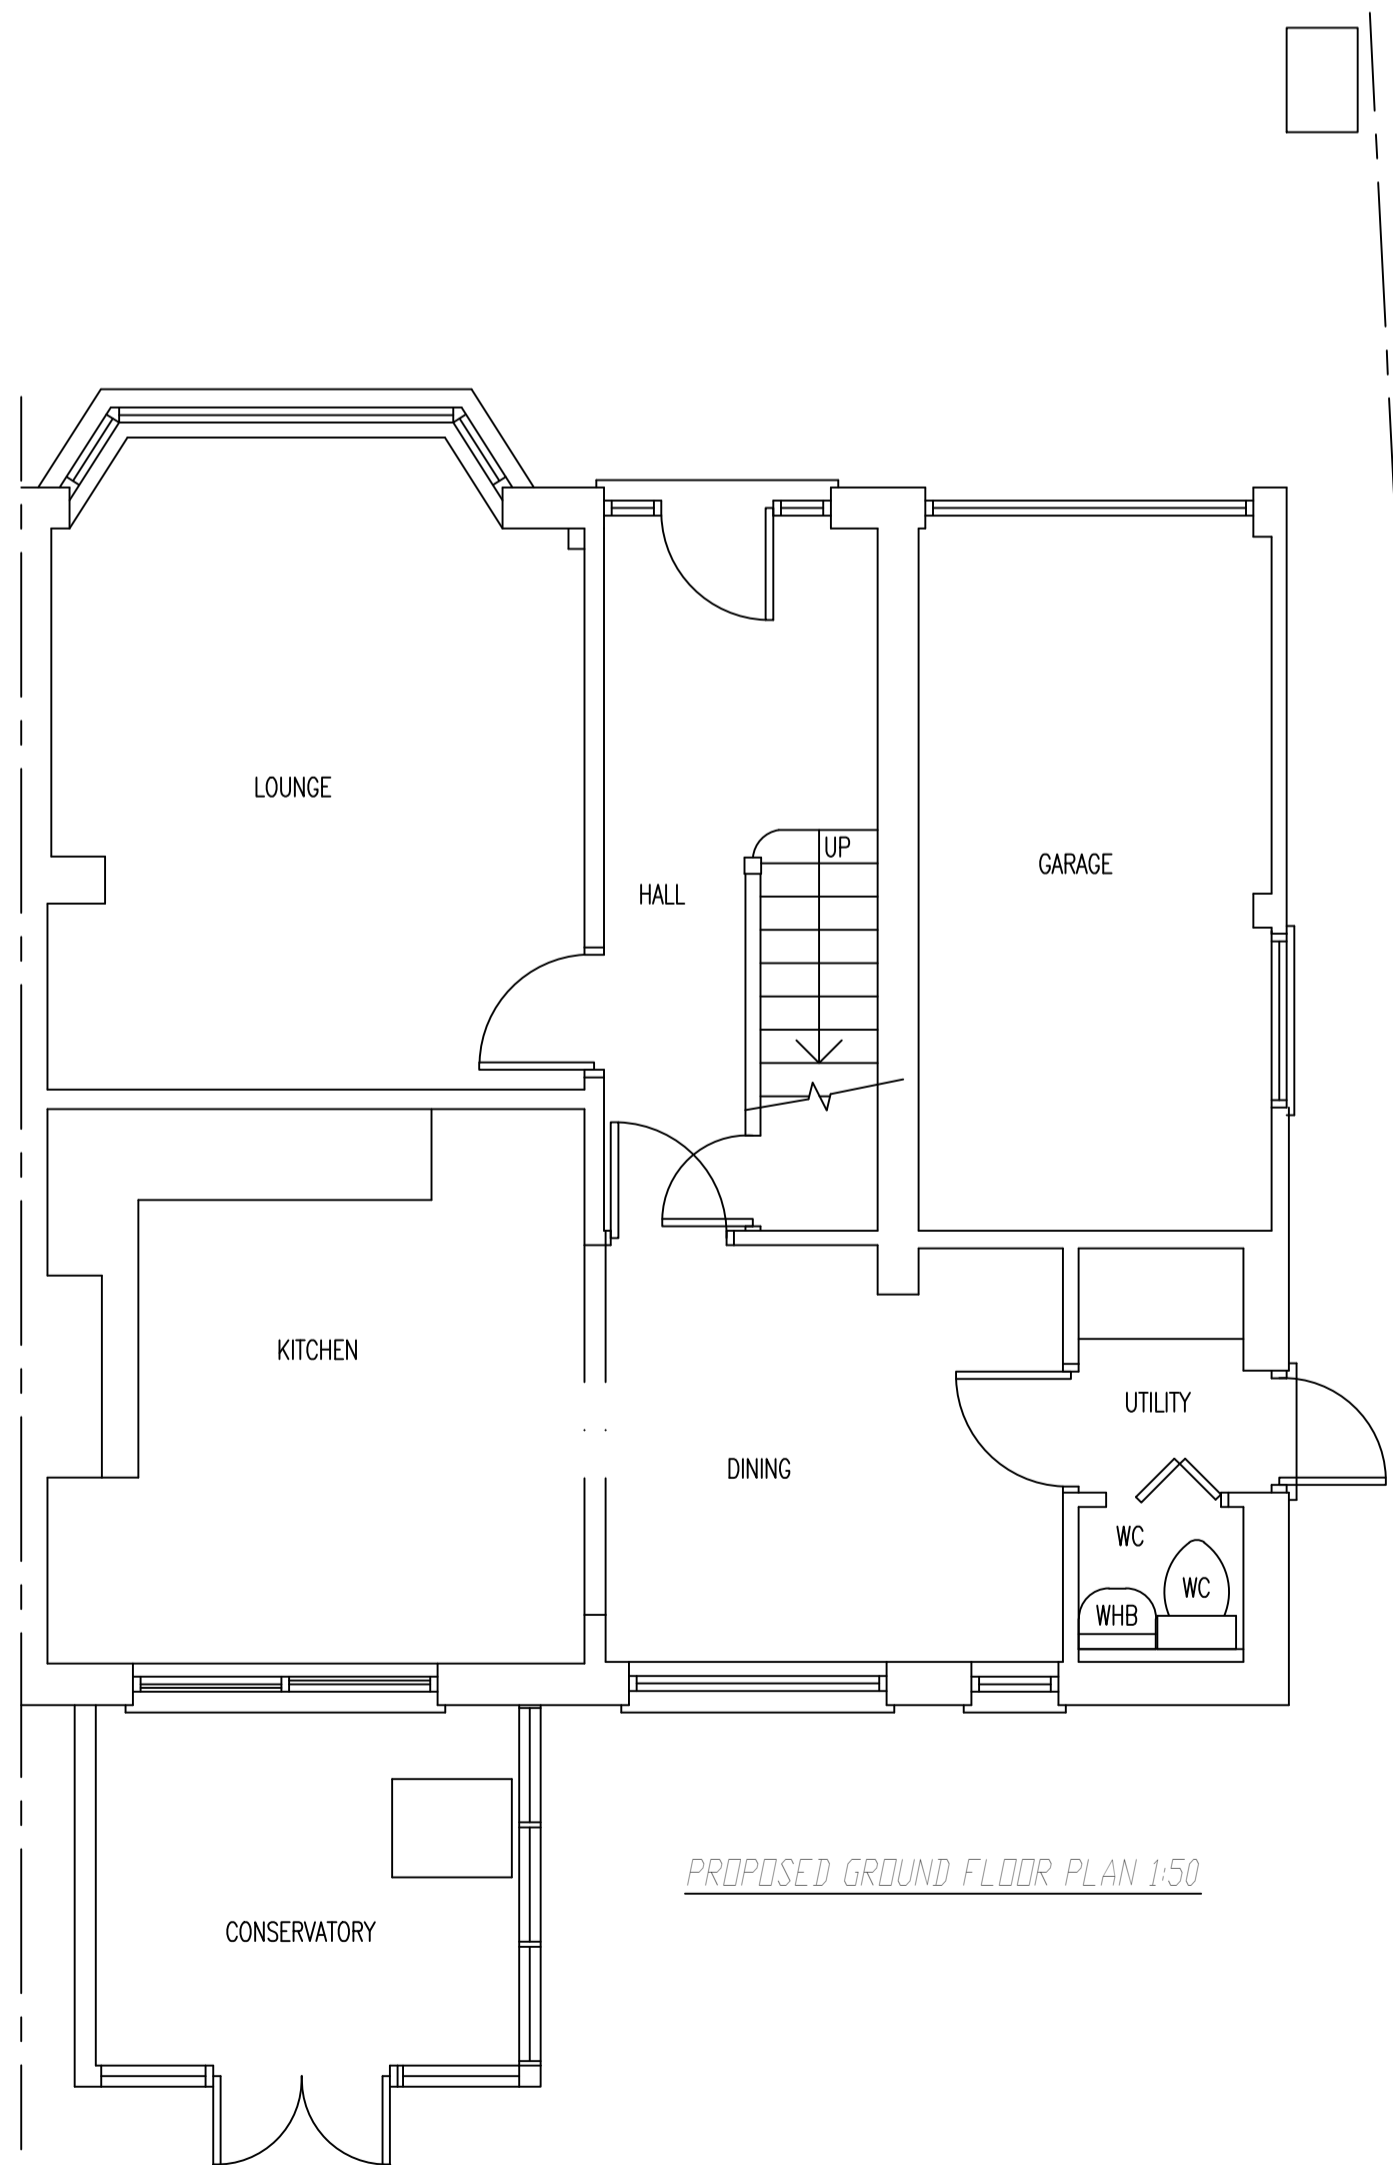

PROPOSED GROUND FLOOR PLAN 1:50

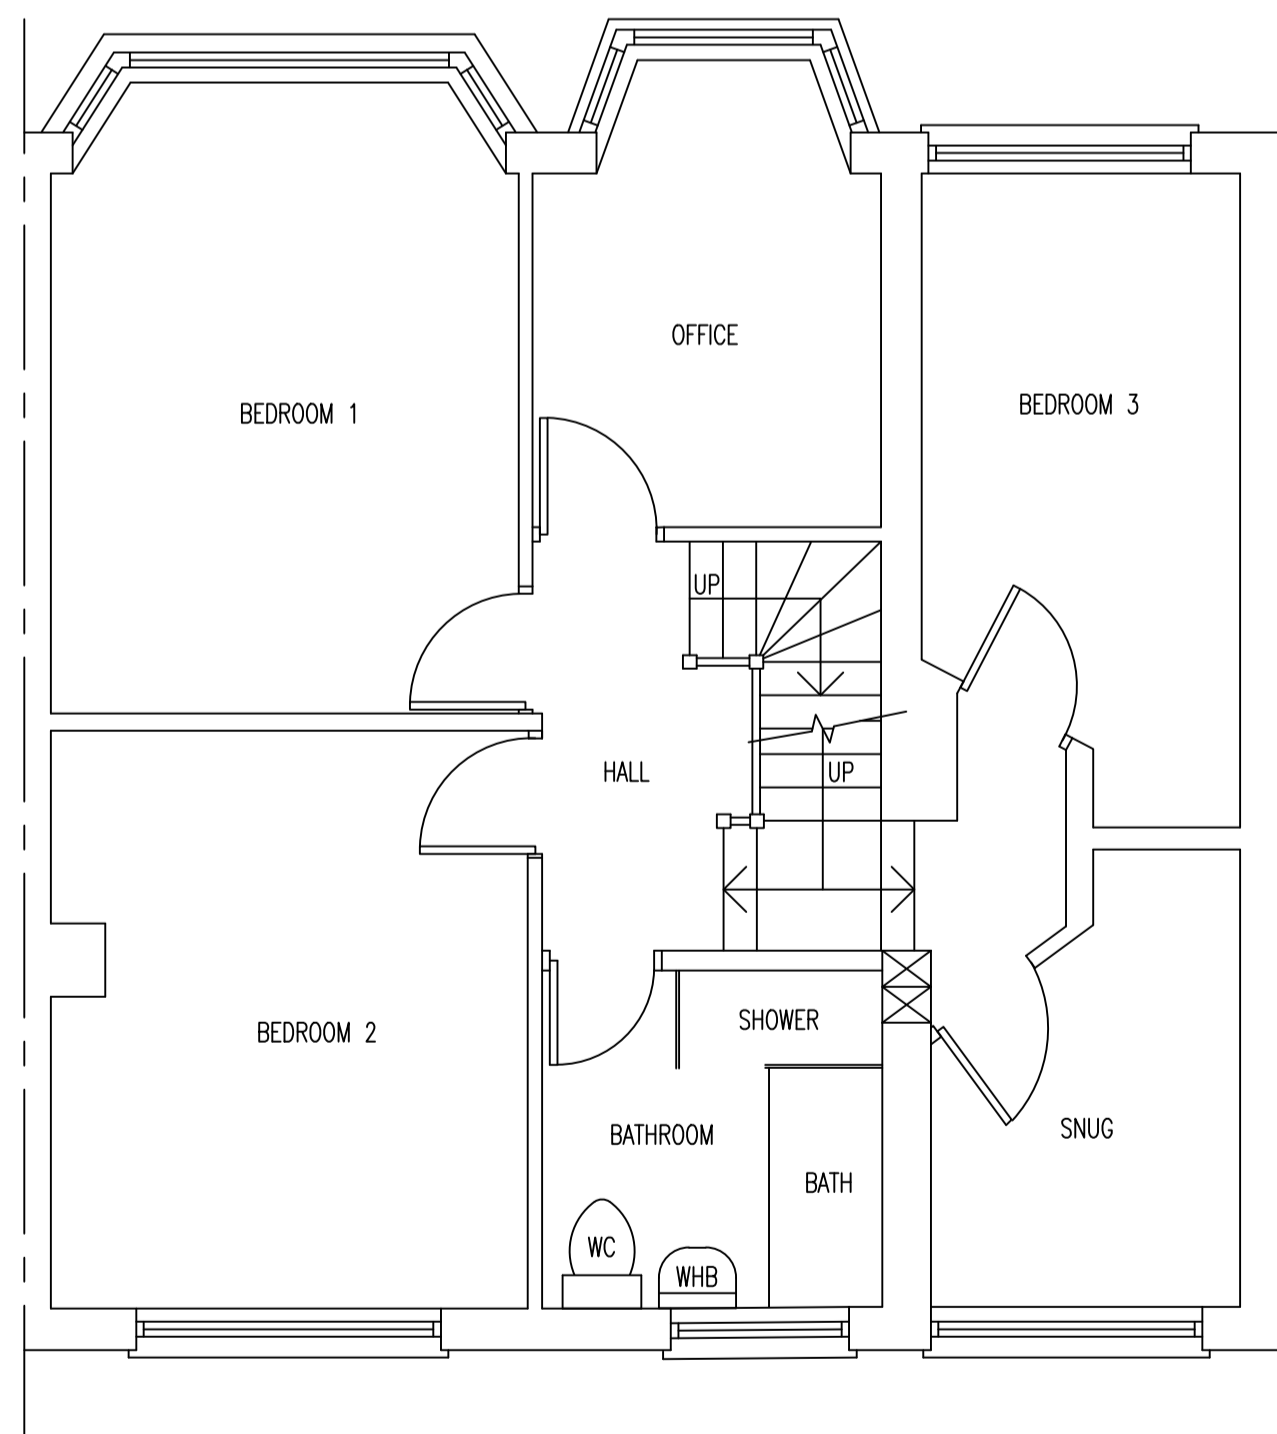

PROPOSED FIRST FLOOR PLAN 1:50

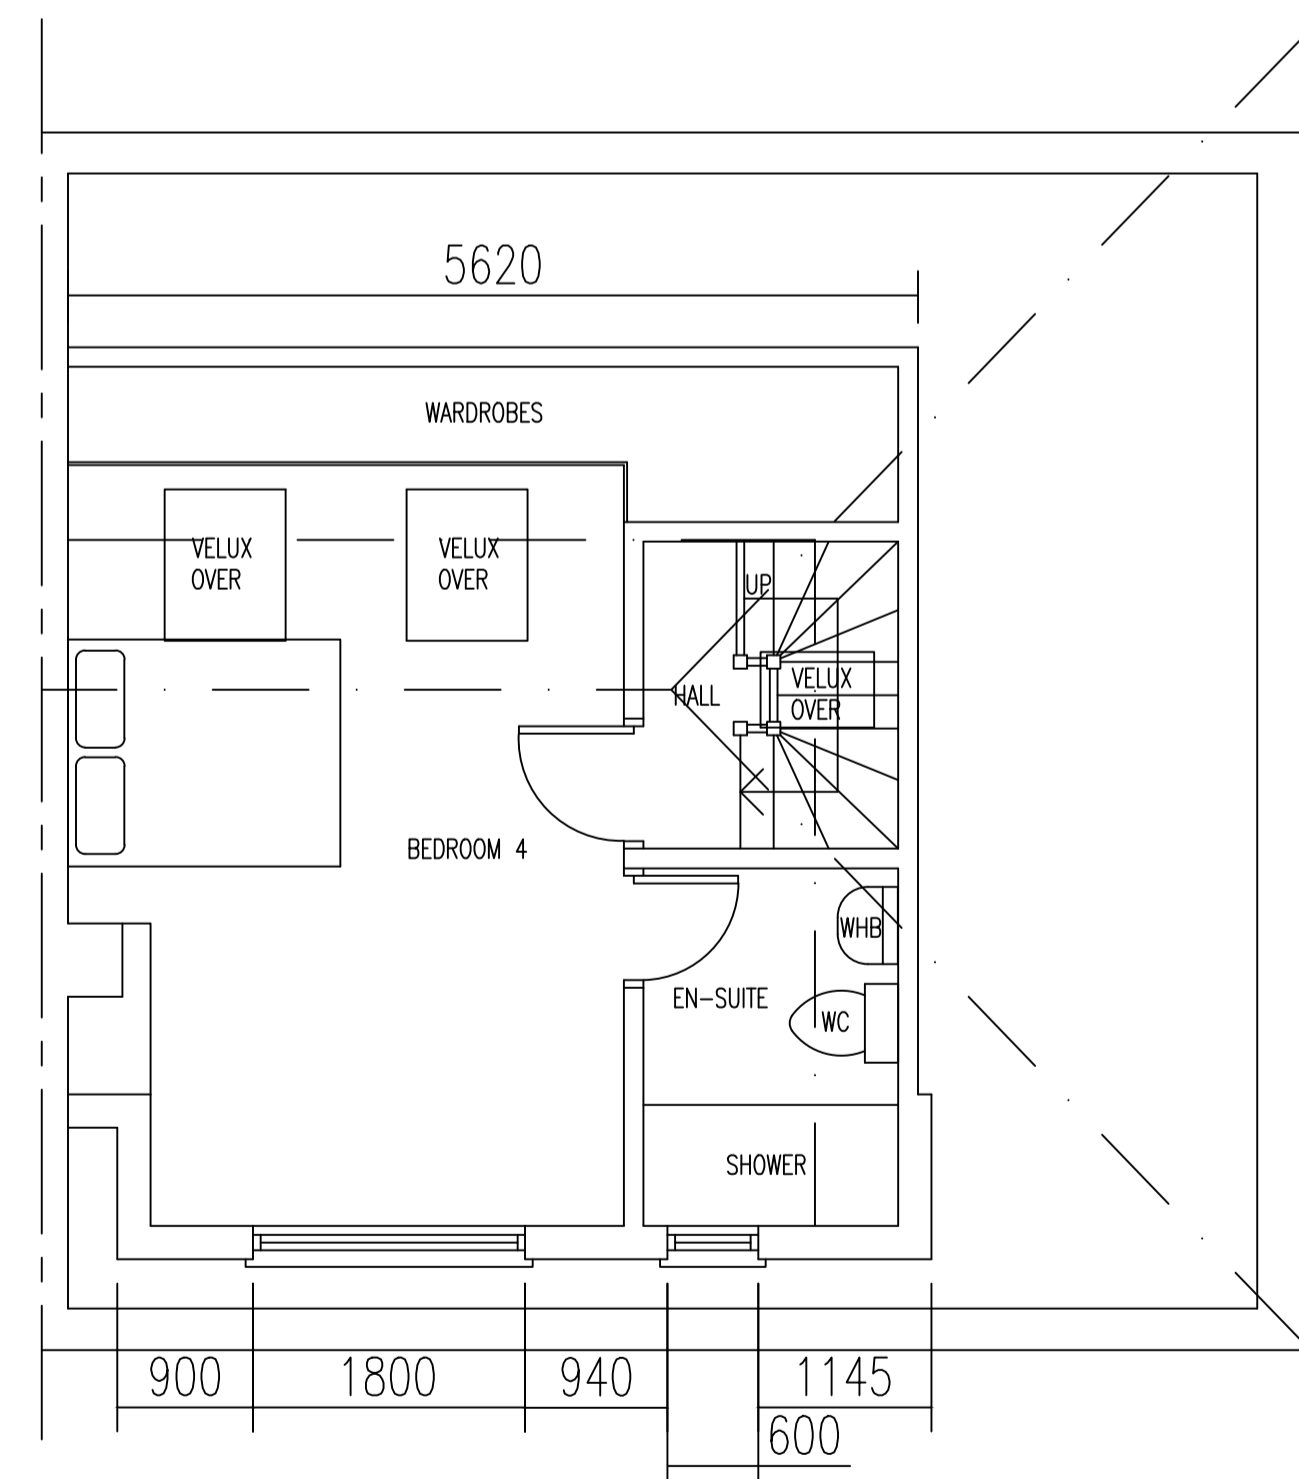

PROPOSED SECOND FLOOR PLAN 1:50

00	
A. Planning Application - 16.02.24	
PLANNING APPLICATION	
Loft Conversion with Rear Dormer plus Extension of Roof	
21 Wedgewood Road, Downend, Bristol, BS16 6LT	
Date	16.02.24
Drawing No.	80844-1
Rev.	A