



BEFORE COMMENCEMENT OF ANY WORKS
THE CONTRACTOR MUST CHECK AND VERIFY
ALL BUILDING, SITE DIMENSIONS AND
LEVELS, ALL RELEVANT SEWER OUTFALLS,
INVERT LEVELS, AND CONNECTION POINTS

© THIS DRAWING AND THE BUILDING
WORKS ILLUSTRATED ARE COPYRIGHT
AND MAY NOT BE REPRODUCED WITHOUT
WRITTEN PERMISSION

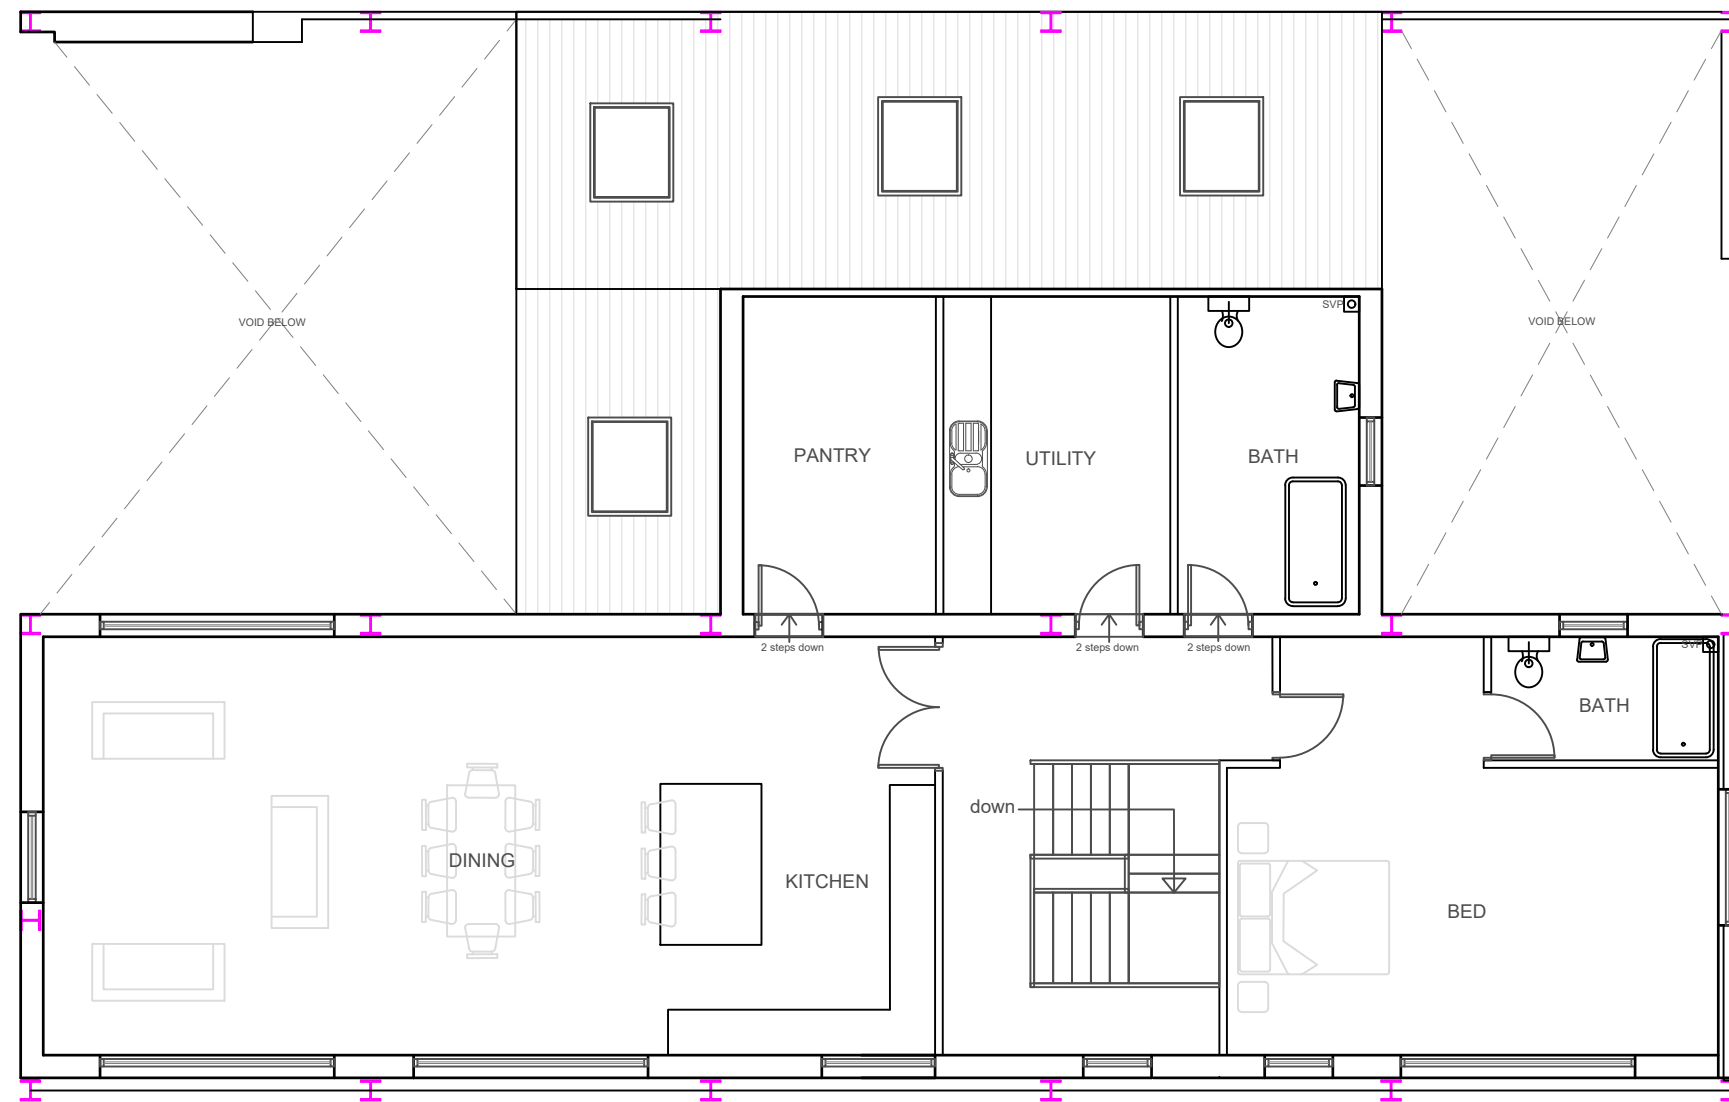

PROPOSED FIRST
FLOOR PLAN

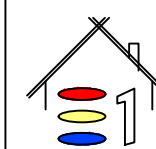

ELEVATION ONE
BUILDING DESIGN LTD
25 Wley Road, Dursley
GLOS, GL11 4NJ
Tel: 01453 549253
Mob 07515 019774
email: sl@elevationone.co.uk
web: www.elevationone.co.uk

Project:-
Proposed Barn at
Bushes Farm, Horton, South Glos

Drawing Title:-
Proposed First Floor Plan

Scale:-
1:100 @ A3

Client:-
Mr Worrall

Project No:-
RM-010

Drawing No: -
06

Date:-
JAN 24

Revision:-
-