



BEFORE COMMENCEMENT OF ANY WORKS  
THE CONTRACTOR MUST CHECK AND VERIFY  
ALL BUILDING, SITE DIMENSIONS AND  
LEVELS, ALL RELEVANT SEWER OUTFALLS,  
INVERT LEVELS, AND CONNECTION POINTS

© THIS DRAWING AND THE BUILDING  
WORKS ILLUSTRATED ARE COPYRIGHT  
AND MAY NOT BE REPRODUCED WITHOUT  
WRITTEN PERMISSION

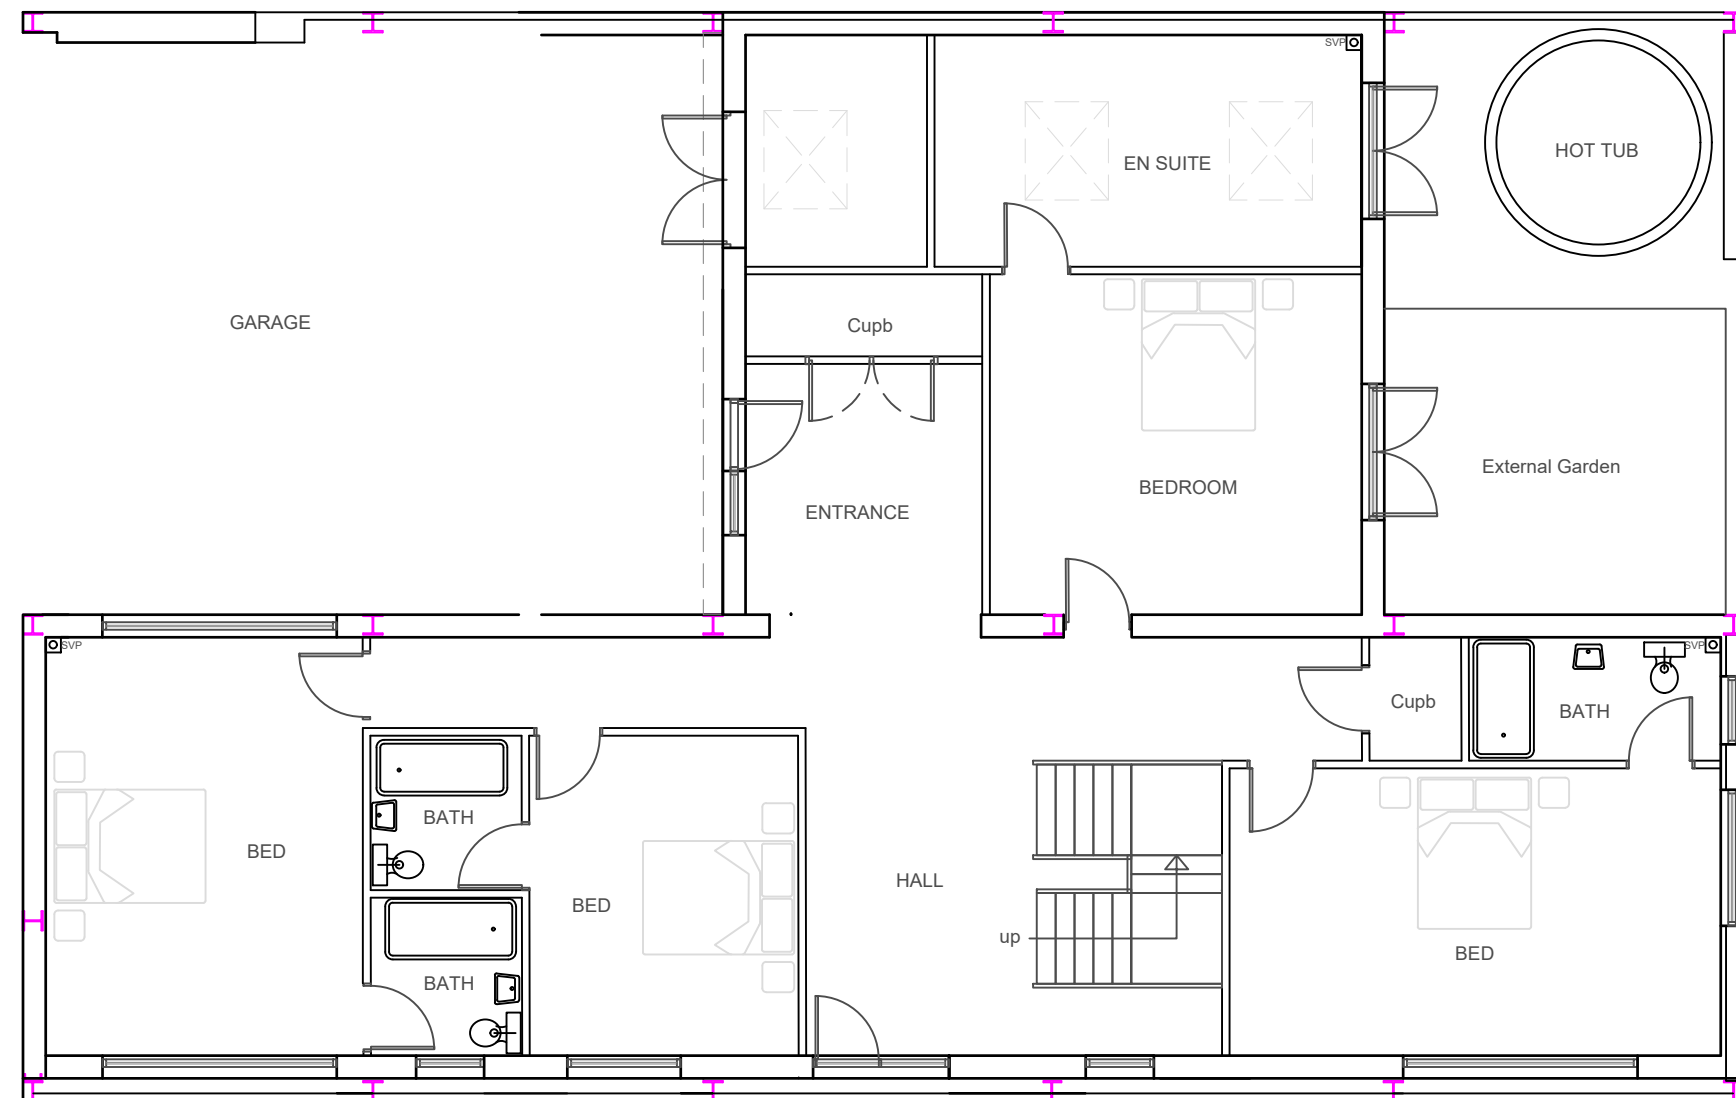

PROPOSED GROUND  
FLOOR PLAN

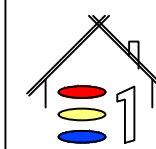

**ELEVATION ONE**  
BUILDING DESIGN LTD  
25 Wley Road, Dursley  
GLOS, GL11 4NJ  
Tel: 01453 549253  
Mob 07515 019774  
email: sl@elevationone.co.uk  
web: www.elevationone.co.uk

Project:-  
Proposed Barn at  
Bushes Farm, Horton, South Glos

Drawing Title:-  
Proposed Ground Floor Plan

Scale:-  
1:100 @ A3

Client:-  
Mr Worrall

Project No:-  
RM-010

Drawing No: -  
05

Date:-  
JAN 24

Revision:-  
-