



EXISTING - BLOCK PLAN  
1:200




PROPOSED - BLOCK PLAN  
1:200

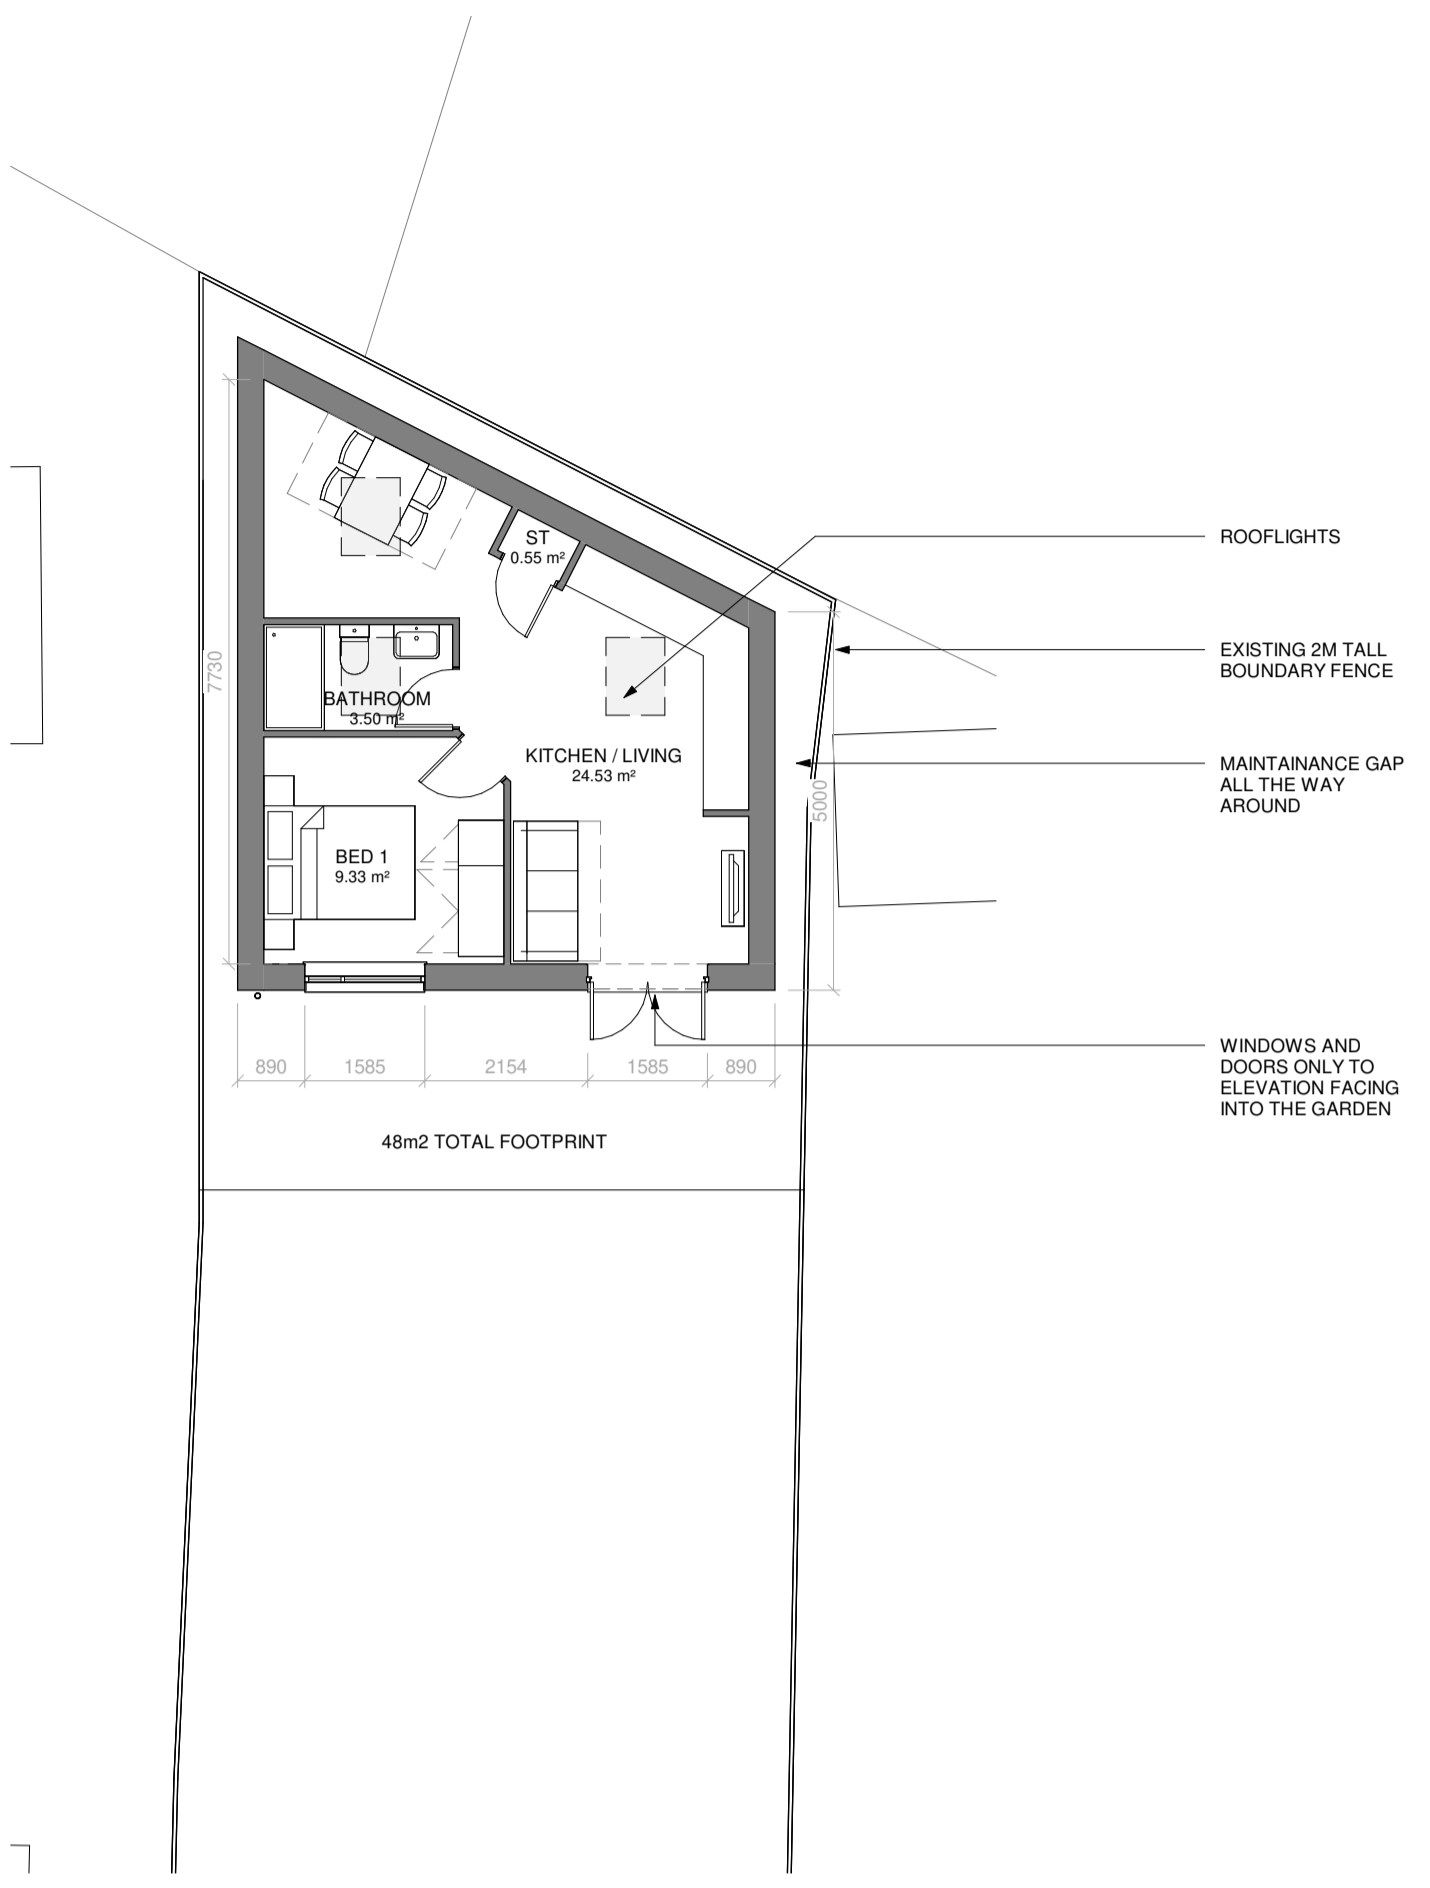


PROPOSED - FLOOR PLAN  
1:100

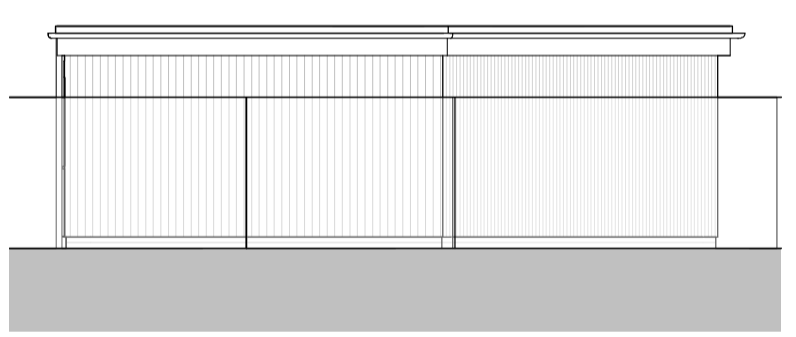


PROPOSED - RHS ELEVATION  
1:100

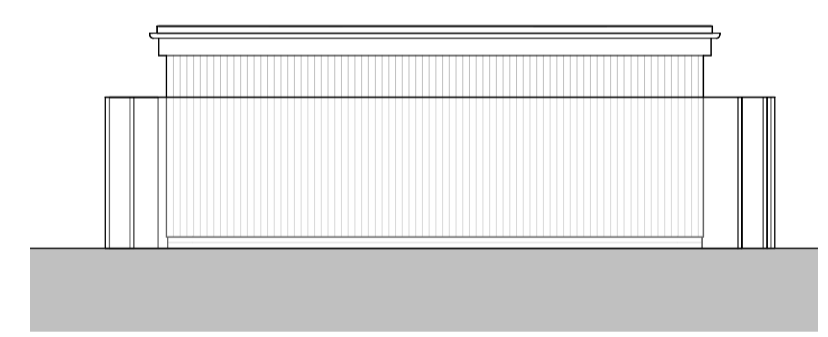

PROPOSED - REAR ELEVATION  
1:100

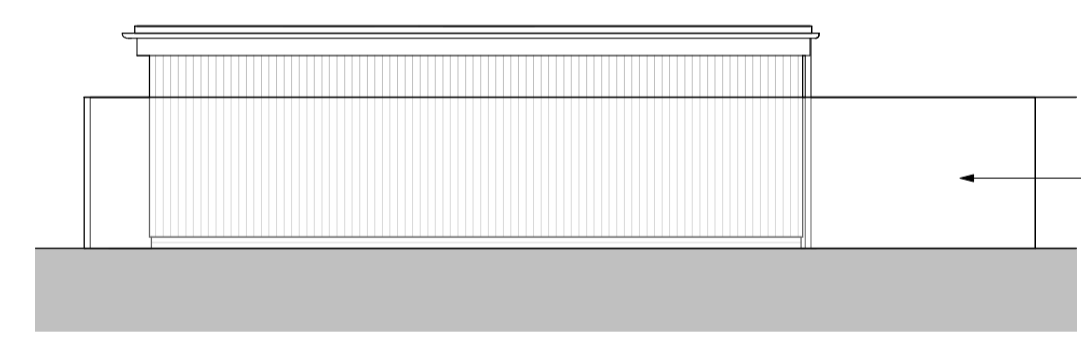


PROPOSED - LHS ELEVATION  
1:100

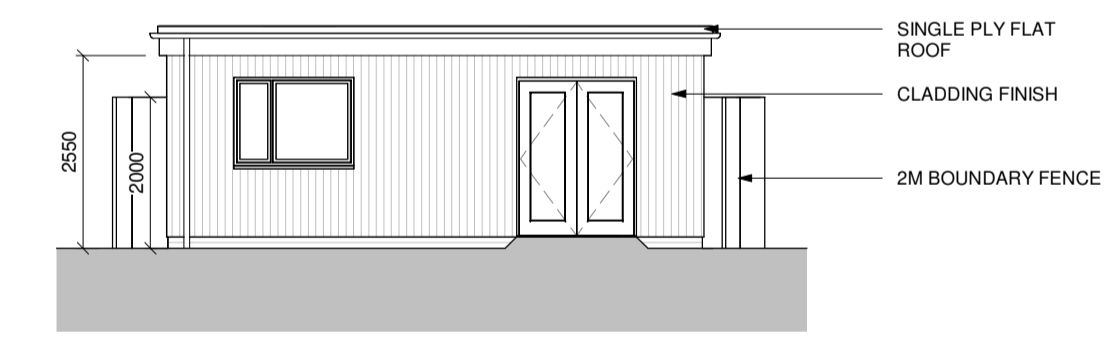

PROPOSED - FRONT ELEVATION  
1:100




FRONT ELEVATION SHOWING NO SIDE ACCESS

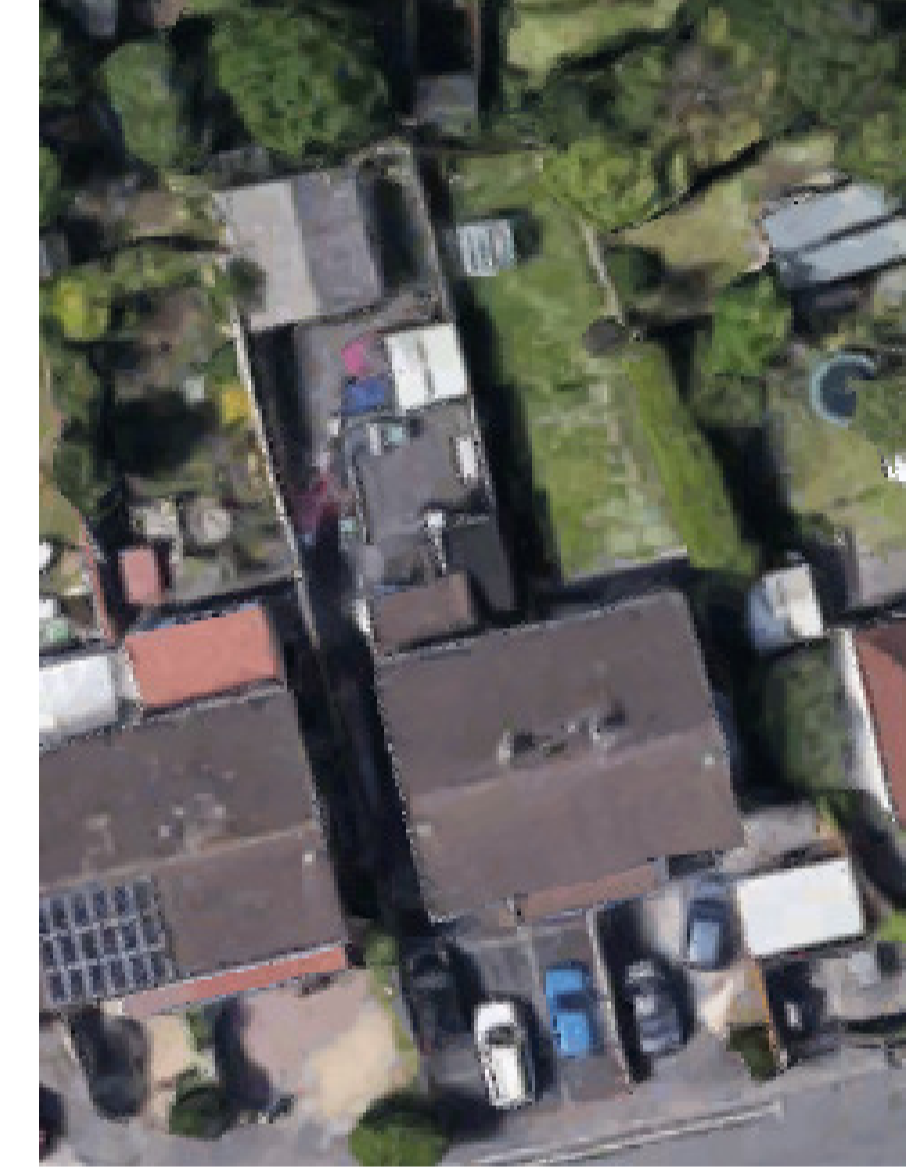

AERIAL VIEW SHOWING PREVIOUS LARGE SHED STRUCTURE TO REAR GARDEN - THIS HAS SINCE BEEN REMOVED



PREVIOUS LARGE SHED STRUCTURE TO REAR GARDEN - THIS HAS SINCE BEEN REMOVED

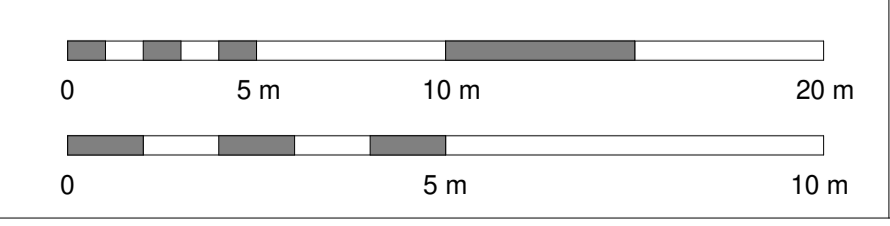

P2	Planning Submission	EB	12.02.2024
P1	First Issue	EB	02.02.2024
Rev	Description	Rev	Date

**My Village Architect**  
32 Junction Way  
BS16 9LA  
07510137964  
info@myvillagearchitect.co.uk



Project Title:  
**202 Woodend Road**

Drawing Title:  
**Combined Plans**

Drawn By: EB Date: SEP 2023

Checked By: - Scale: As indicated @ A1

Drawing No: 2334 / 02 Rev: P2

Status: **PLANNING**