



1 PROPOSED GROUND FLOOR PLAN  
Scale: 1:100

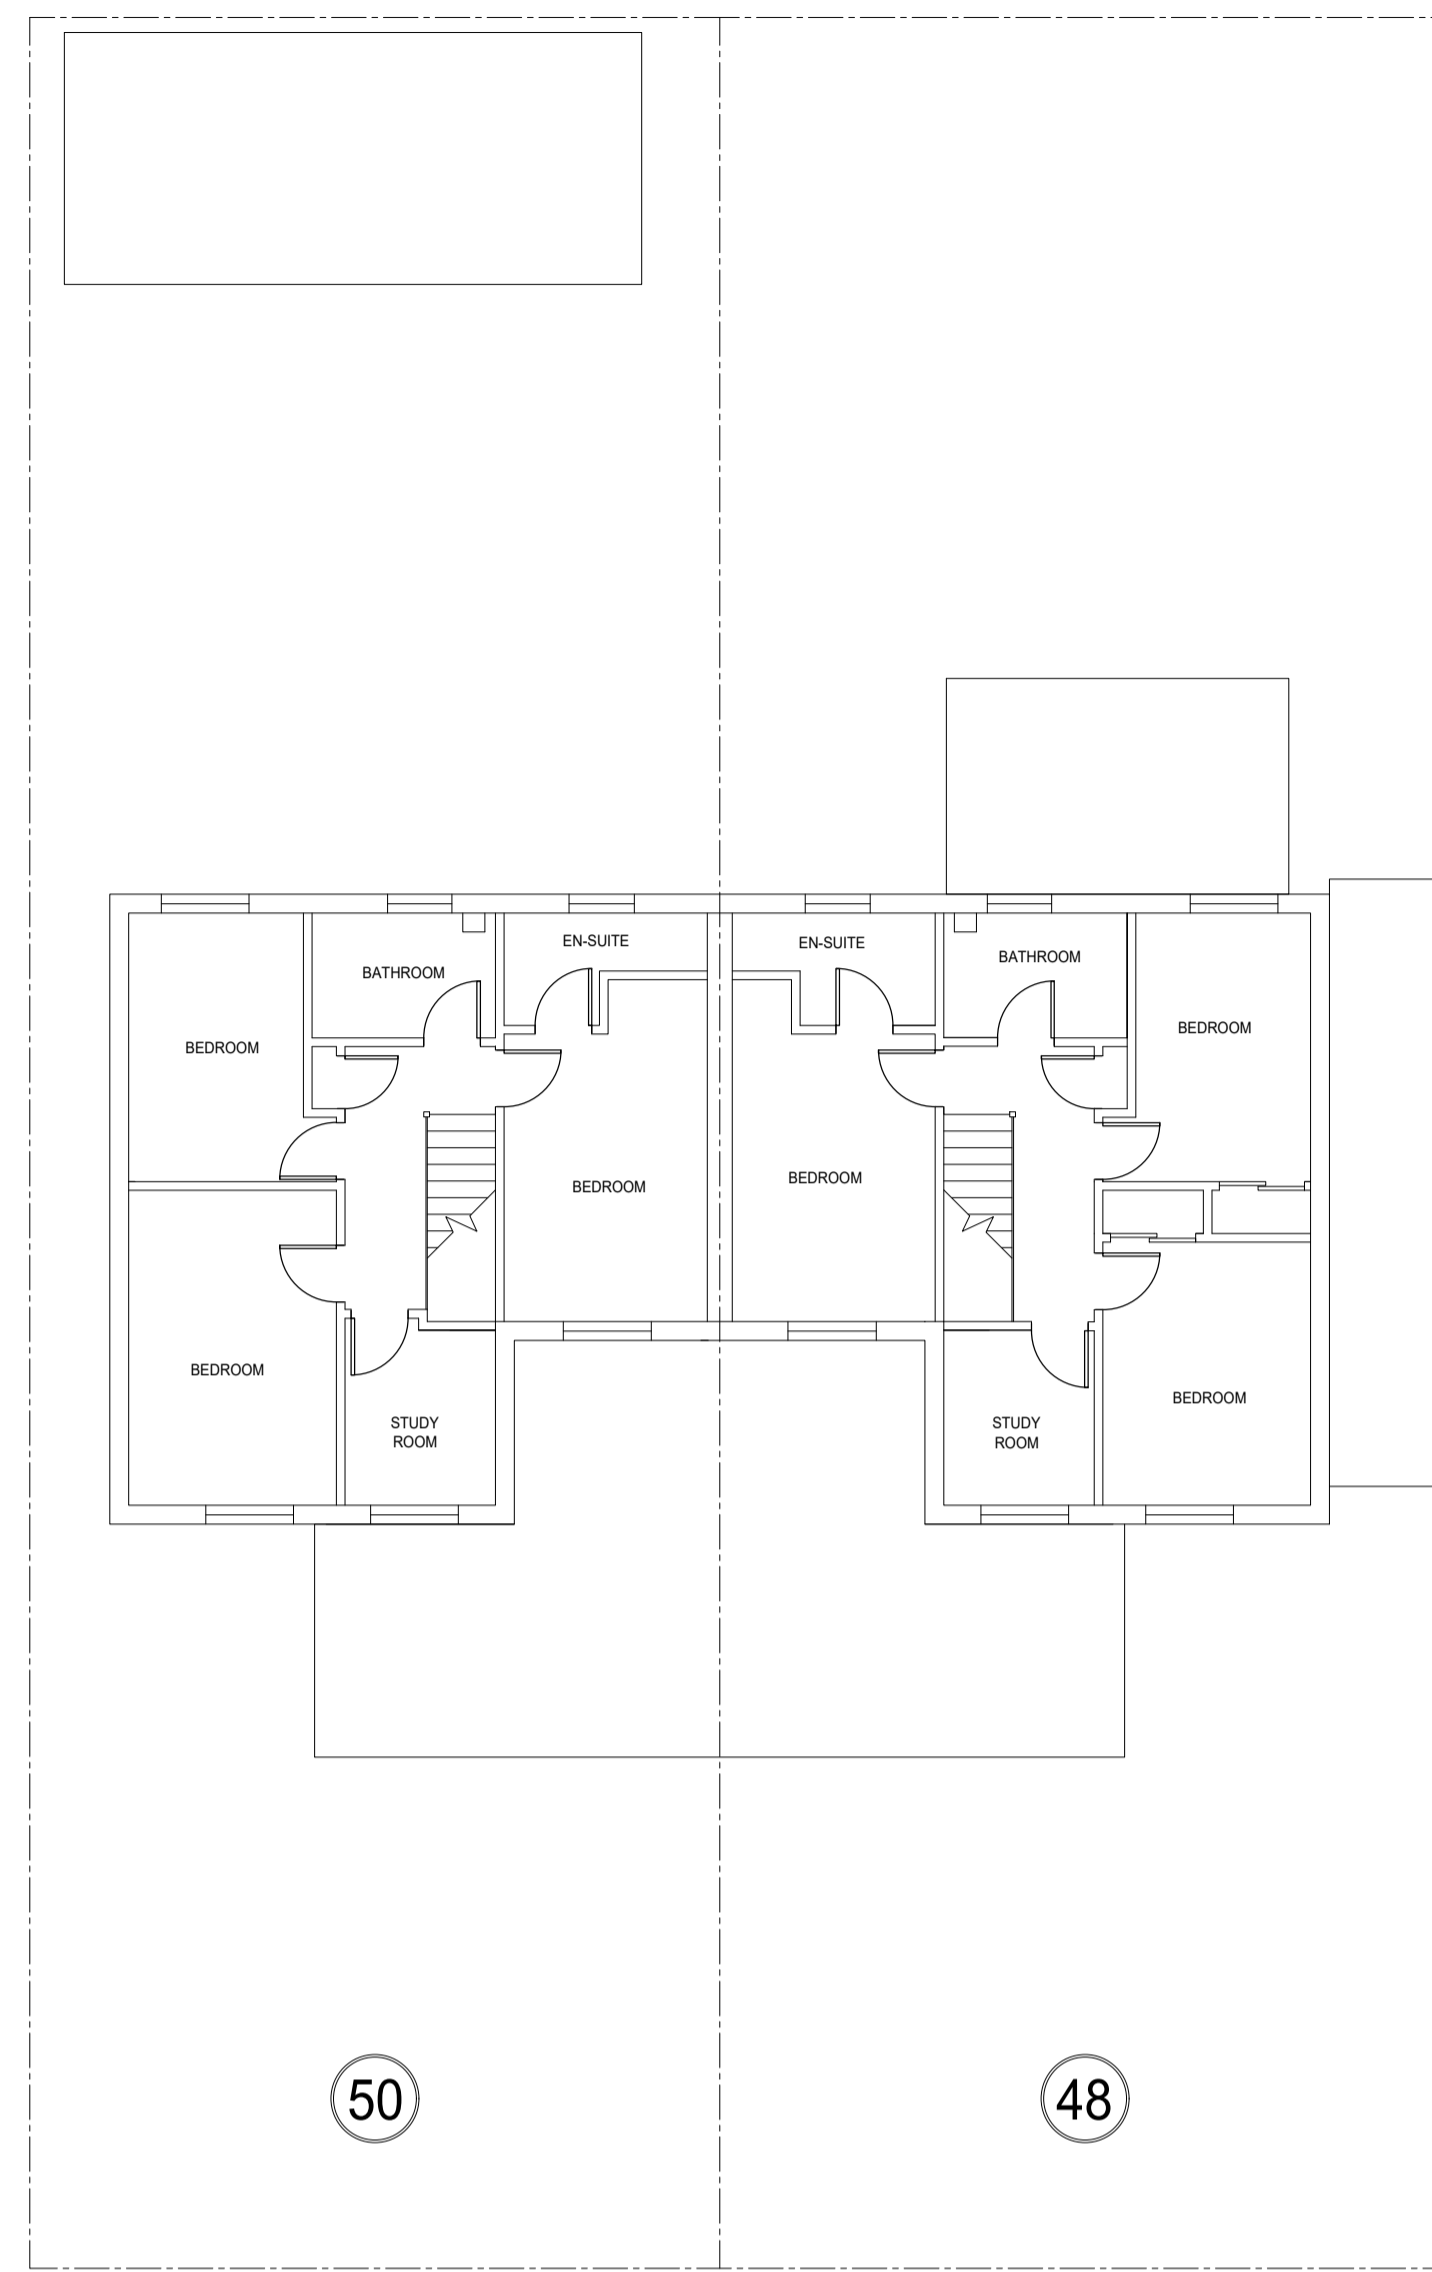


2 PROPOSED FIRST FLOOR PLAN  
Scale: 1:100

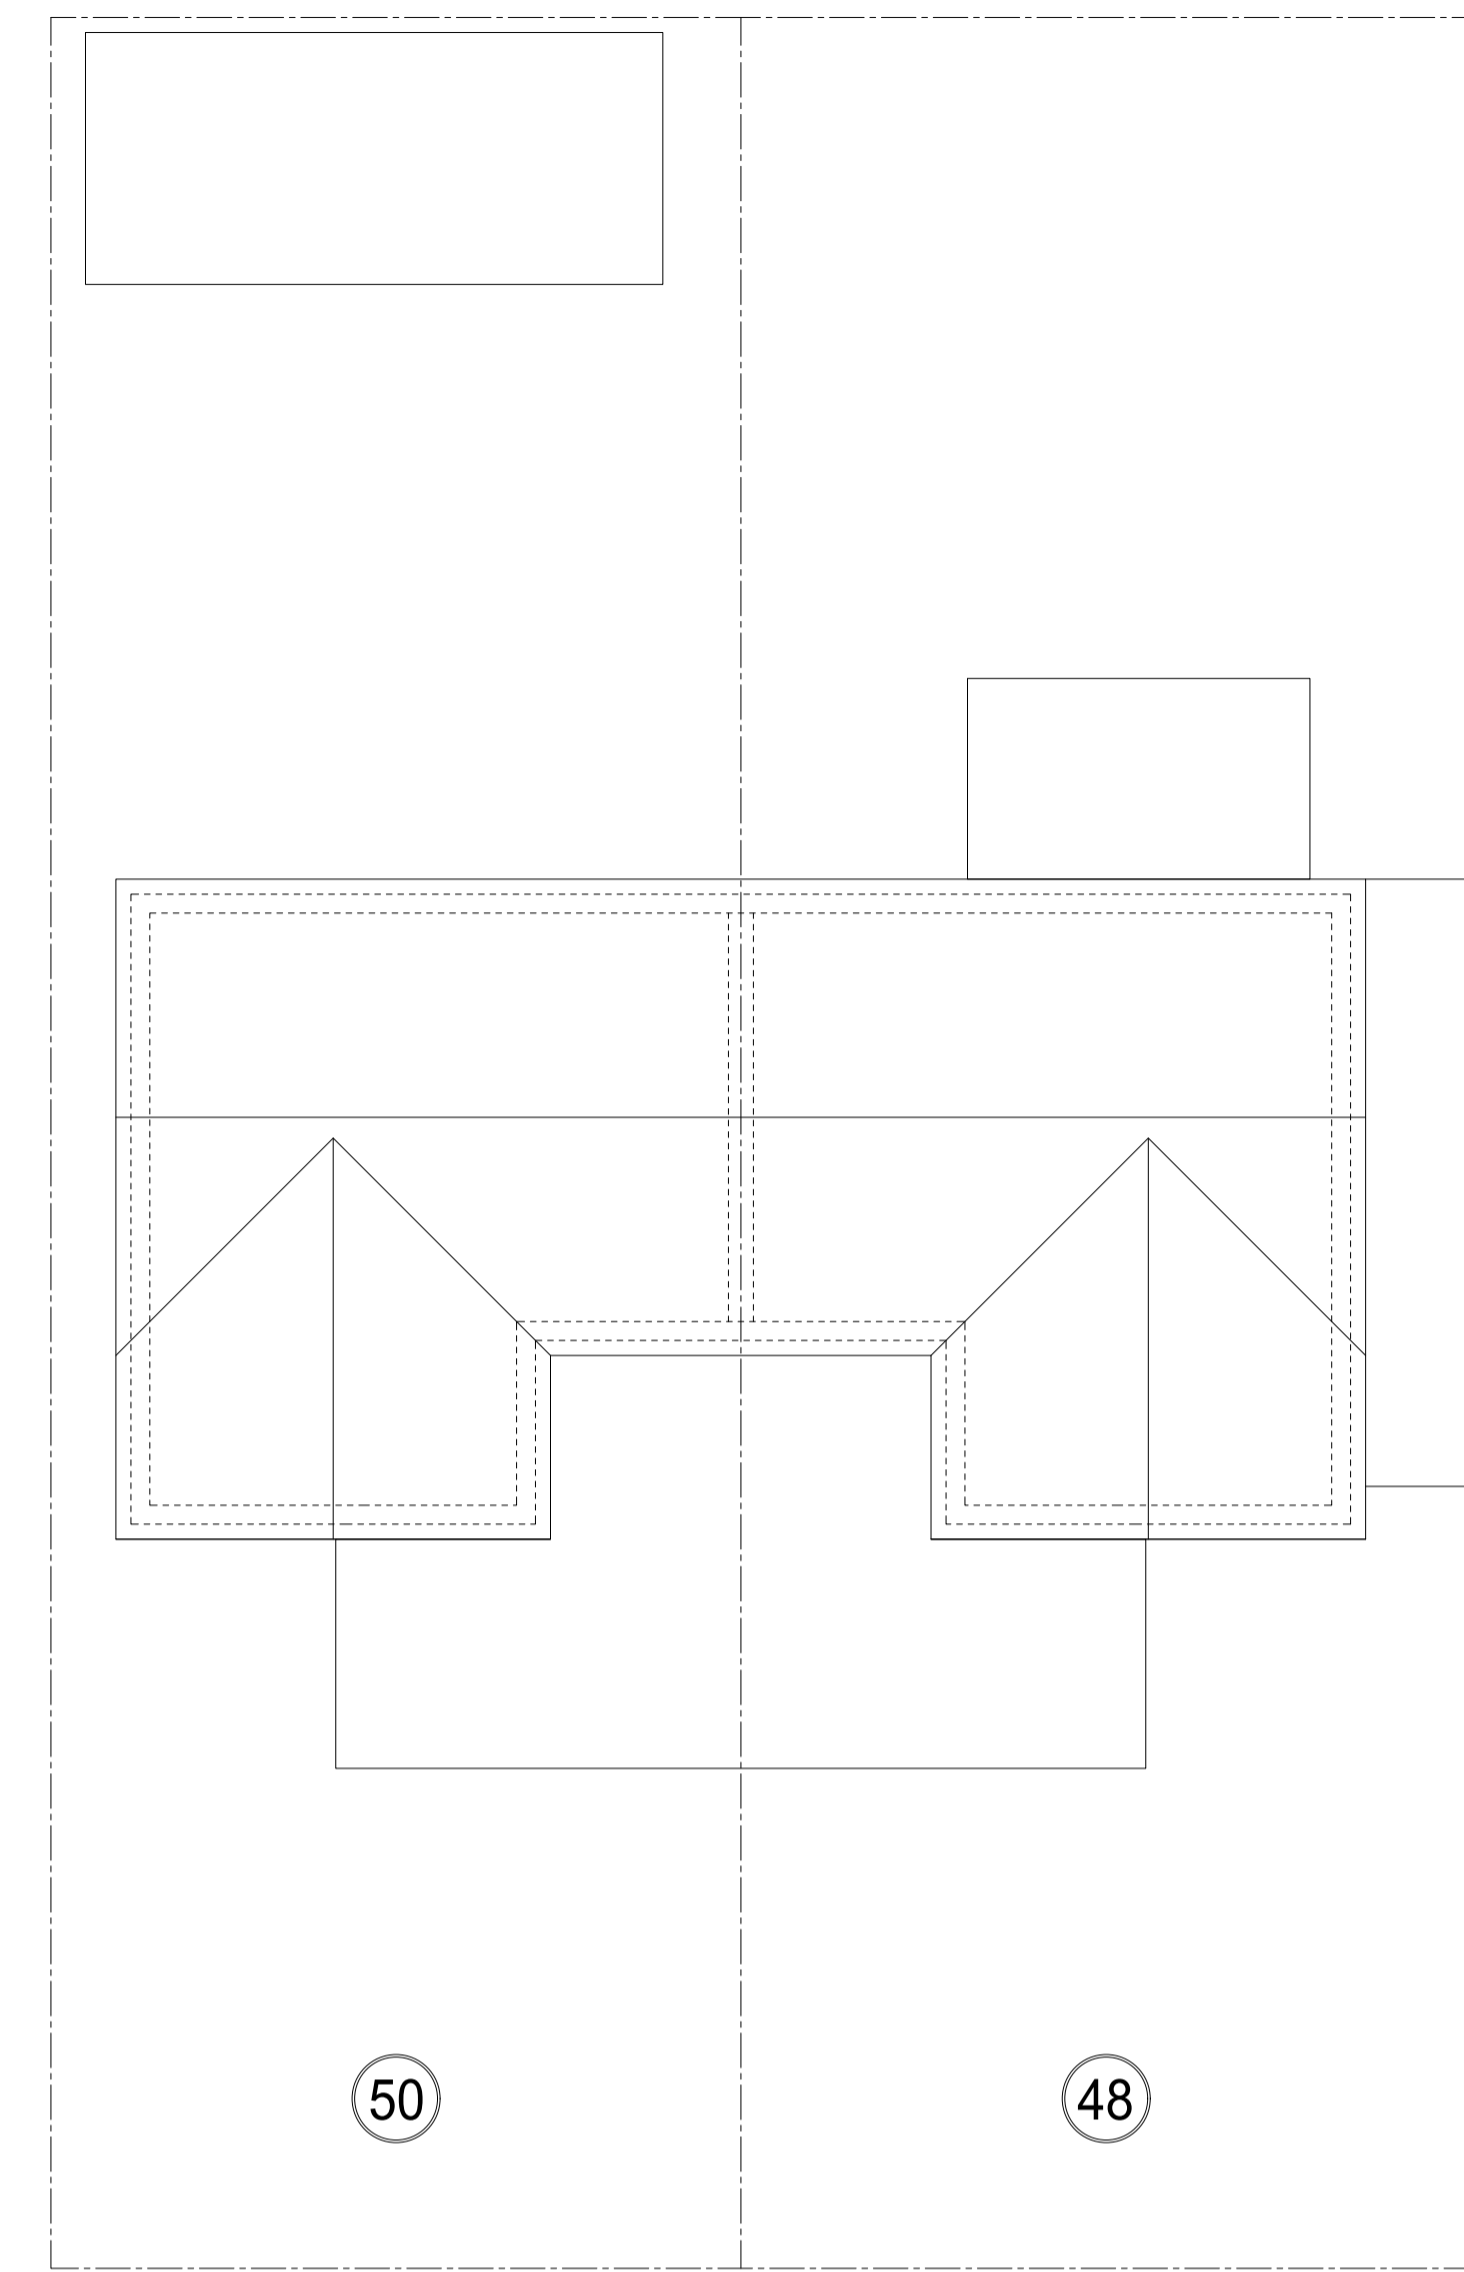


3 PROPOSED ROOF PLAN  
Scale: 1:100



4 PROPOSED REAR ELEVATION (UNCHANGED)  
Scale: 1:100

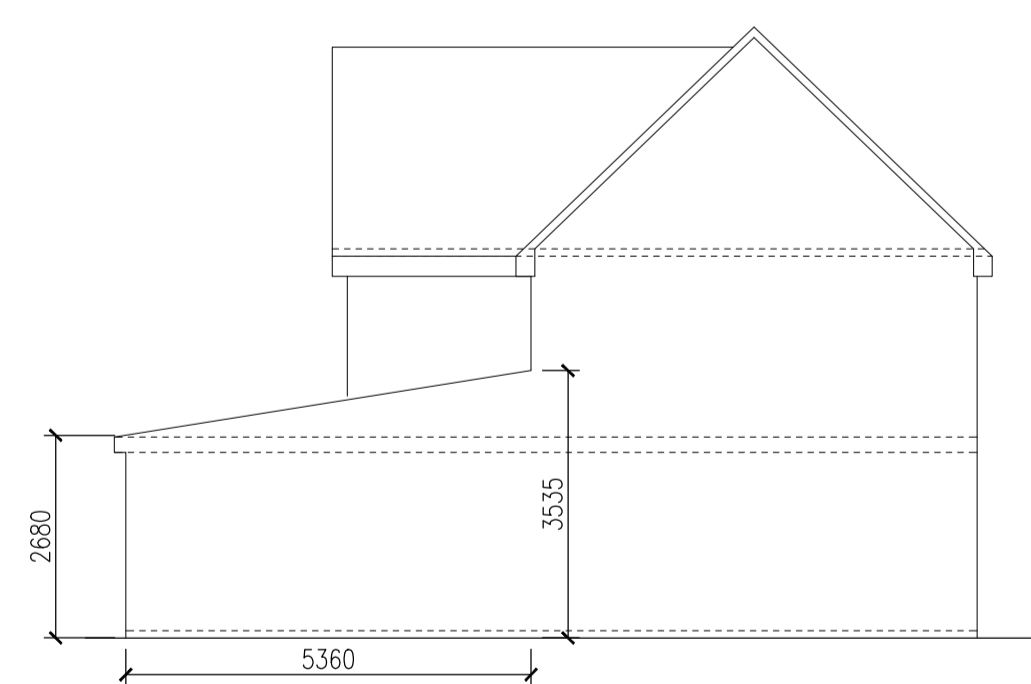


6 NO 50 PROPOSED SIDE SECTION ELEVATION  
Scale: 1:100

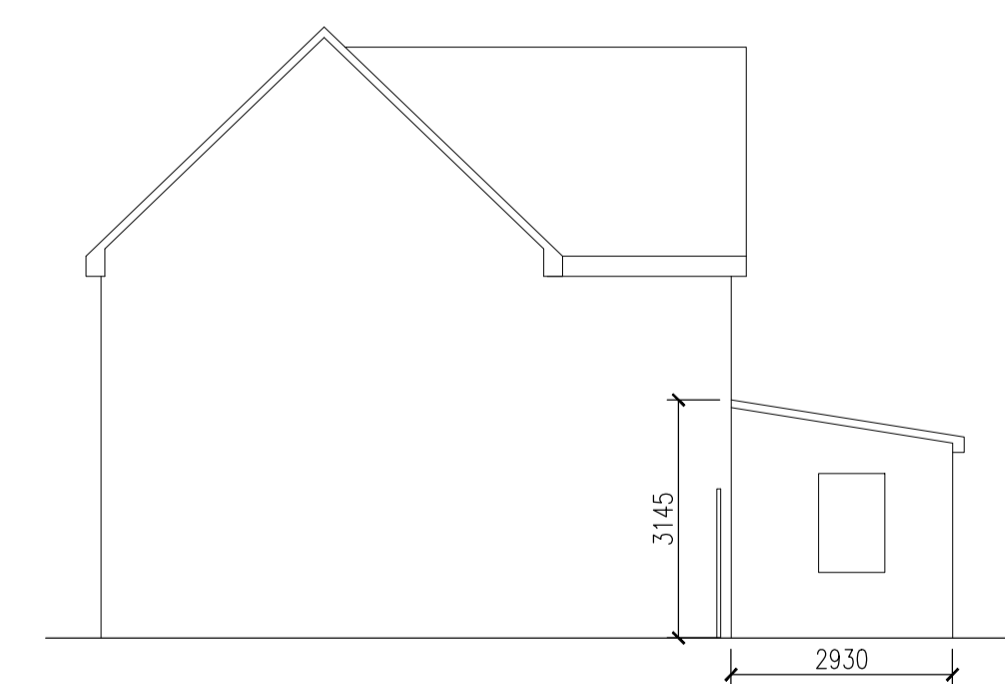


7 NO 50 PROPOSED SIDE ELEVATION  
Scale: 1:100




5 PROPOSED FRONT ELEVATION  
Scale: 1:100

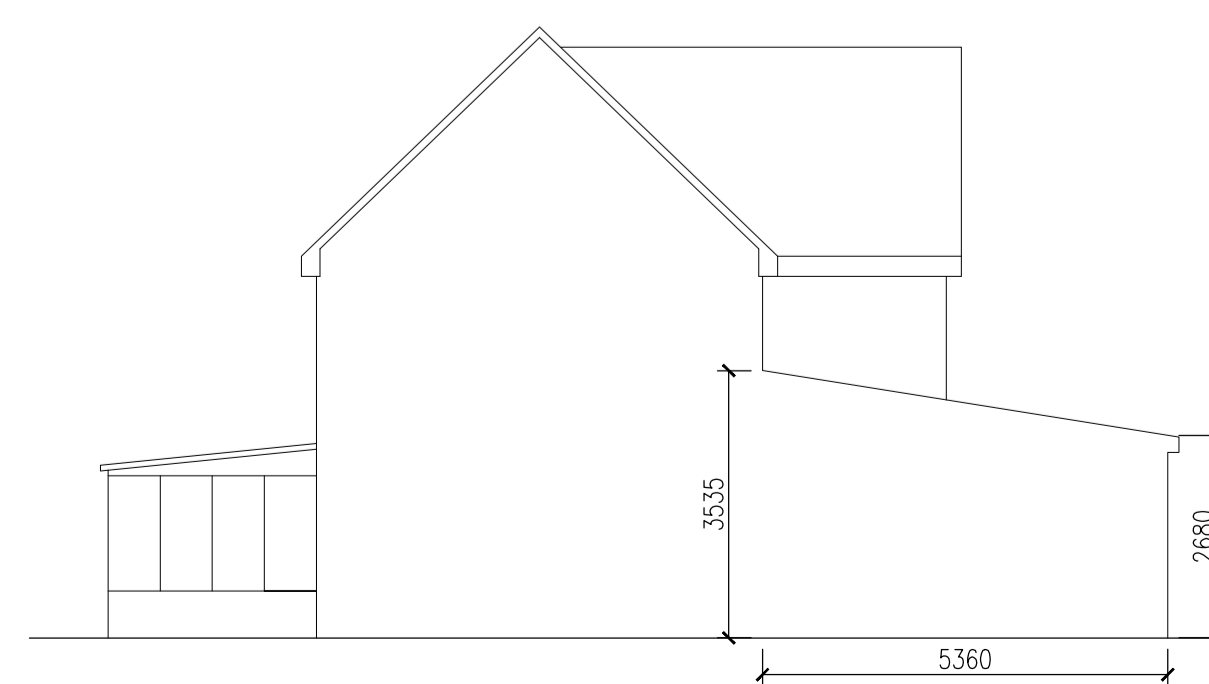

8 NO 48 PROPOSED SIDE SECTION ELEVATION  
Scale: 1:100

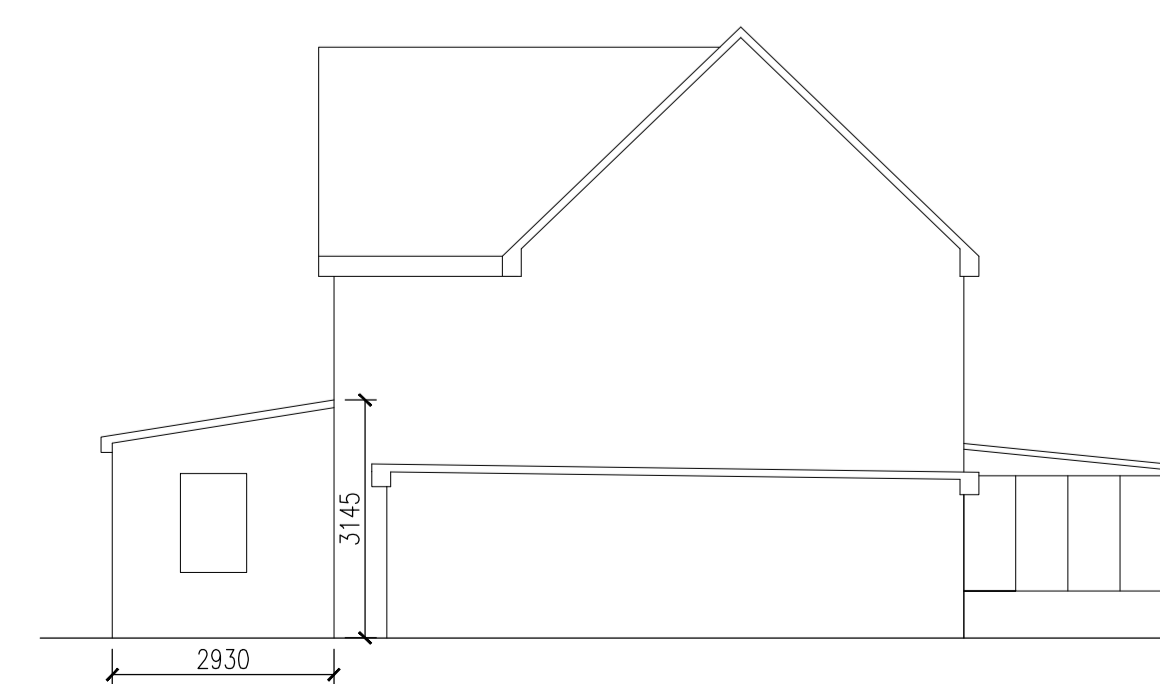

9 NO 48 PROPOSED SIDE ELEVATION  
Scale: 1:100

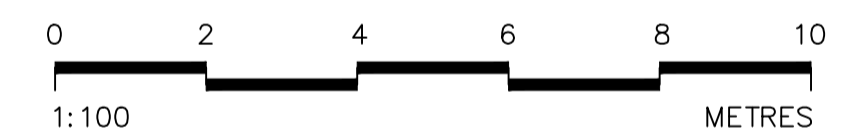

**NOTES:**

- ALL MEASUREMENTS IN MILLIMETERS.
- NEIGHBORING PROPERTY TO SUBJECT PROPERTY SHOWN INDICATIVELY, HOWEVER DIMENSIONED AS SURVEYED.
- THE MATERIAL TO BE USED IN THE CONSTRUCTION OF THE EXTERNAL SURFACES OF THE EXTENSION SHALL MATCH THOSE USED IN THE EXISTING BUILDING AS CLOSE AS REASONABLY PRACTICABLE.

CONSULTANT:

**BHANDERI DESIGN & BUILD**



07896 761 119  
mahul@bdbuk.com

SITE:

48 & 50 HIGHFIELD  
WATFORD  
WD19 5DZ

DRAWING TITLE:  
**SINGLE STOREY FRONT EXTENSION  
PROPOSED FLOOR PLANS &  
ELEVATIONS**

SITE:  
**48 & 50 HIGHFIELD**

SHEET  
SIZE:  
**A1**

DRAWING No:  
**0063-BDB-02-001-ARC**

CAD

APPLICATION TYPE:  
**FULL PLANNING**

SHEET  
No  
**1**

TOTAL No  
OF SHEETS  
**1**

ISSUE:  
**A**

SCALE: 1:100