



EXISTING / PROPOSED GROUND FLOOR AND SITE PLANS
- NO CHANGE

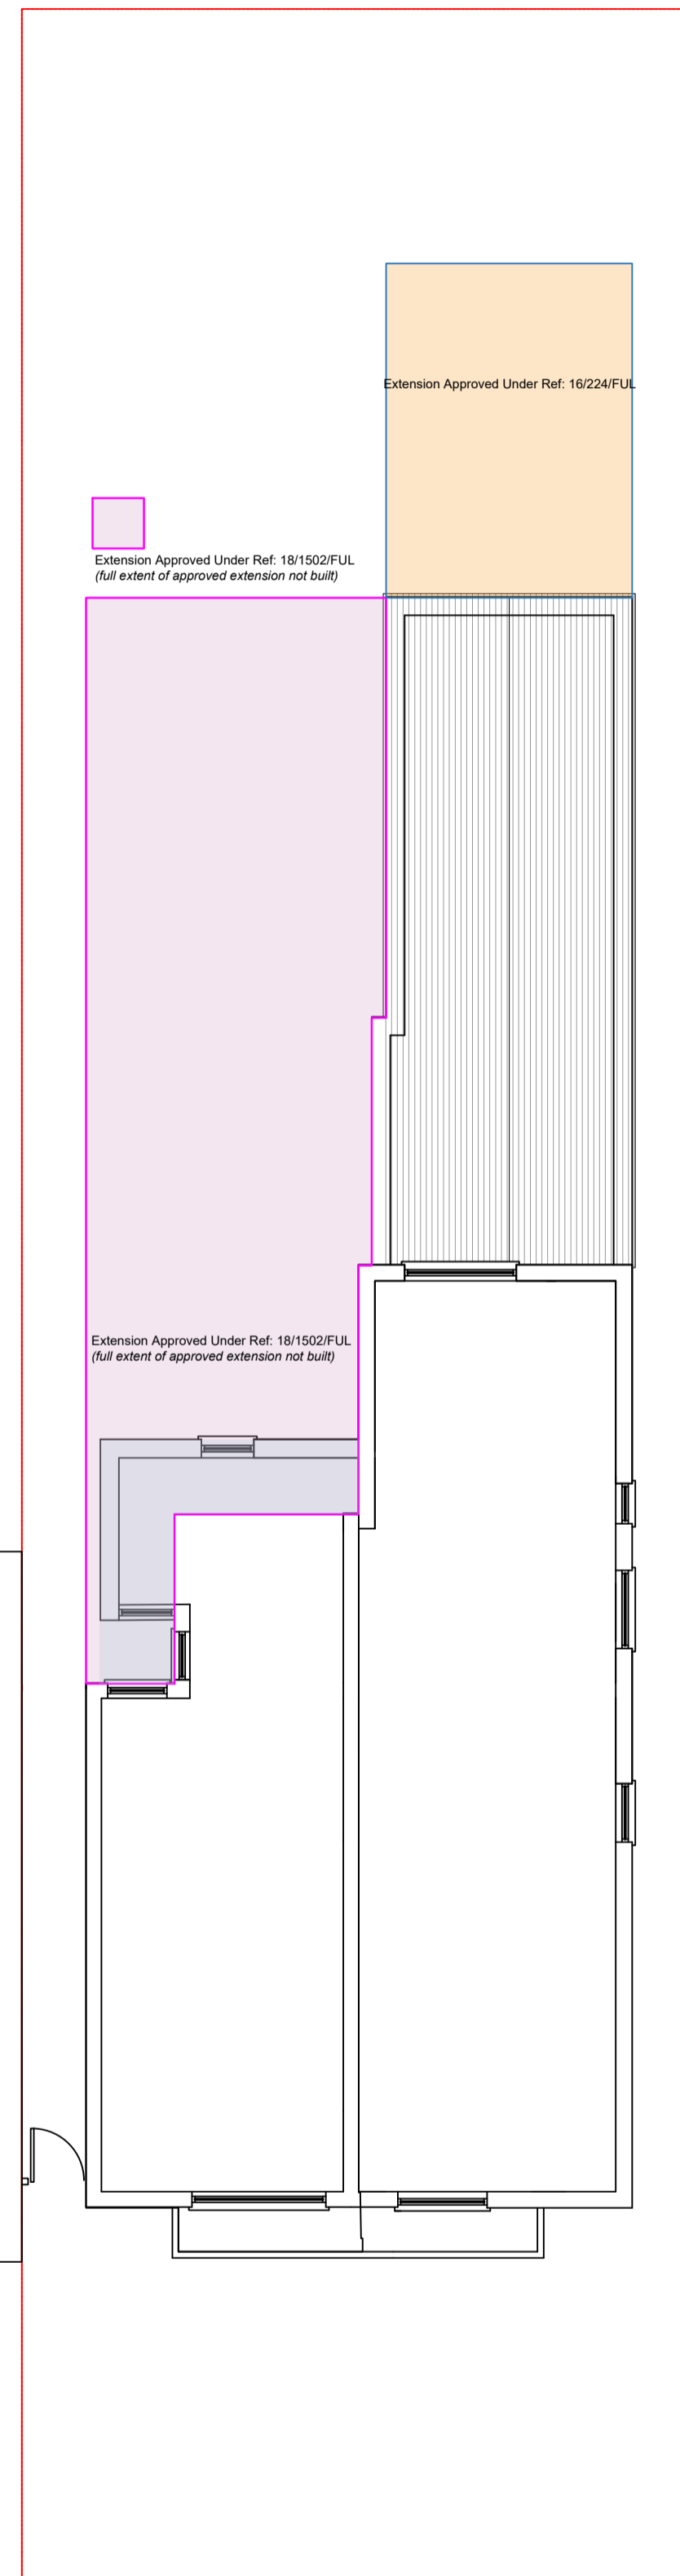

EXISTING / PROPOSED FIRST FLOOR PLANS
- NO CHANGE

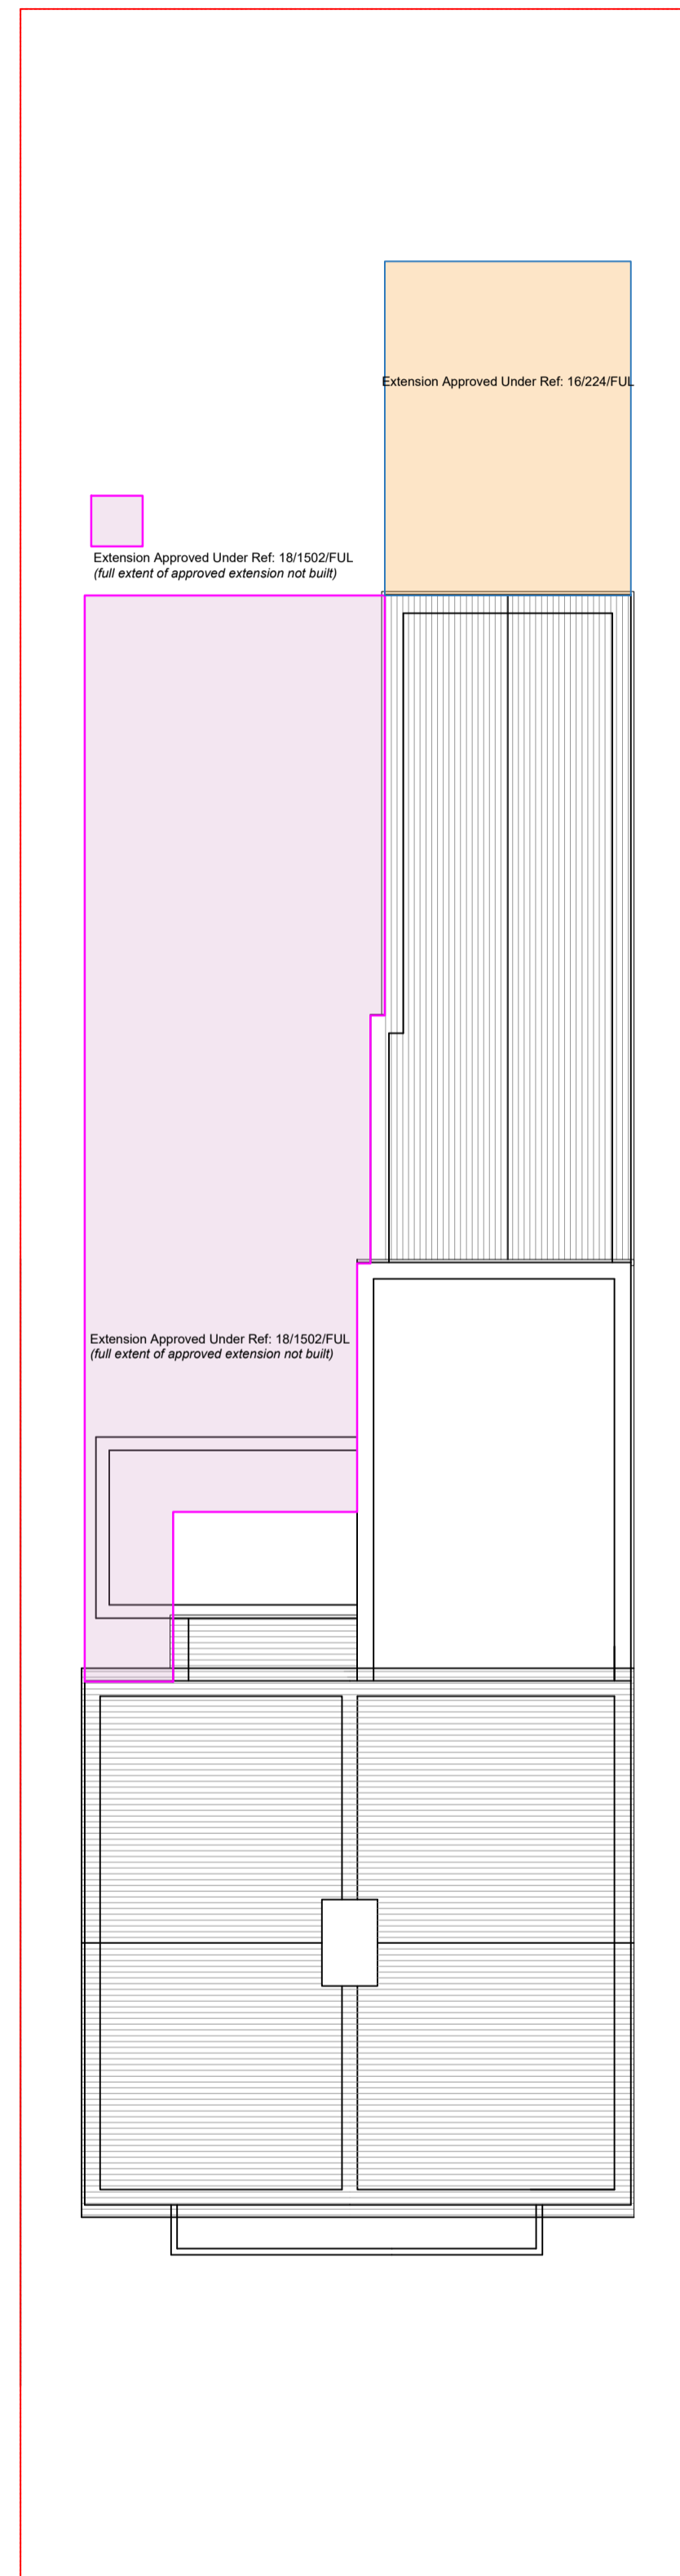


PROPOSED ROOF PLANS
- NO CHANGE




EXISTING AND PROPOSED FRONT ELEVATIONS - NO CHANGE



EXISTING AND PROPOSED REAR ELEVATION - NO CHANGE

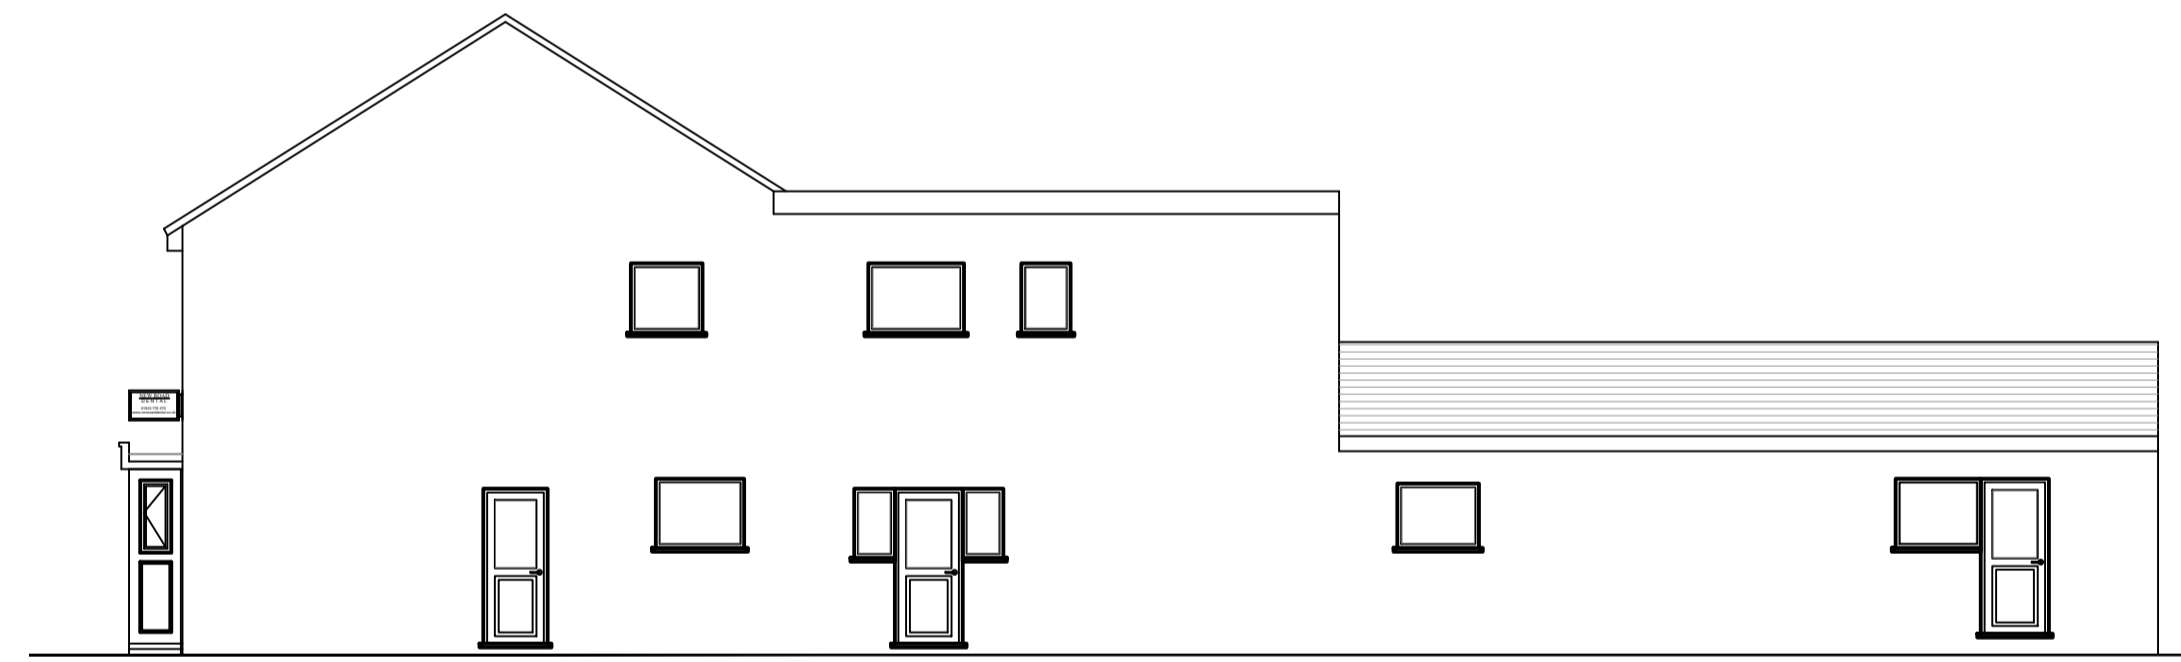


EXISTING AND PROPOSED SIDE ELEVATION (No. 119) - NO CHANGE

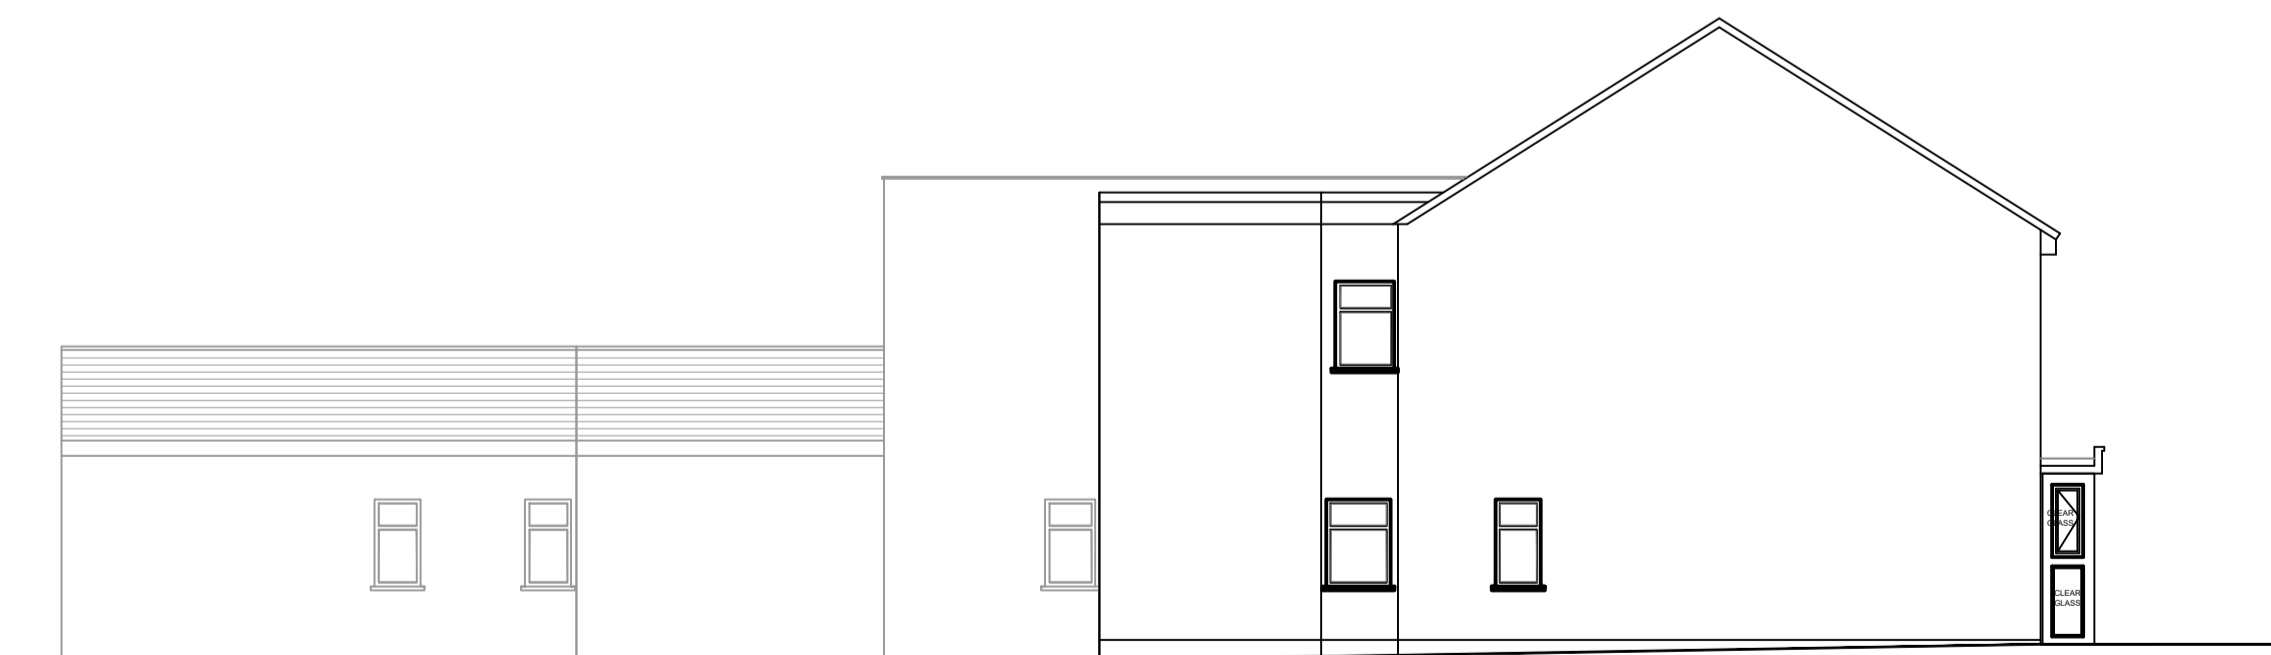

EXISTING AND PROPOSED SIDE ELEVATION (NO 117) - NO CHANGE

REVISIONS:

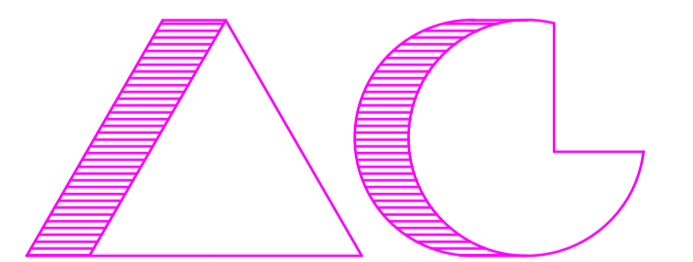

ARCHITECTS AND CHARTERED SURVEYORS

PROJECT:
117 AND 119 NEW ROAD
CROXLEY GREEN
HERTS
WD3 3EN
TITLE:
EXISTING AND PROPOSED FLOOR PLANS
AND ELEVATIONS

SCALE: 1:100 @A1
DATE: FEBRUARY 2024

3095 COU 2

Area Of Proposed Works
 Extension Previously Approved Under Application Ref: 18/1502/FUL
 Extension Approved Under Application Ref: 16/224/FUL