




1 Front Elevation Proposed
1 : 50

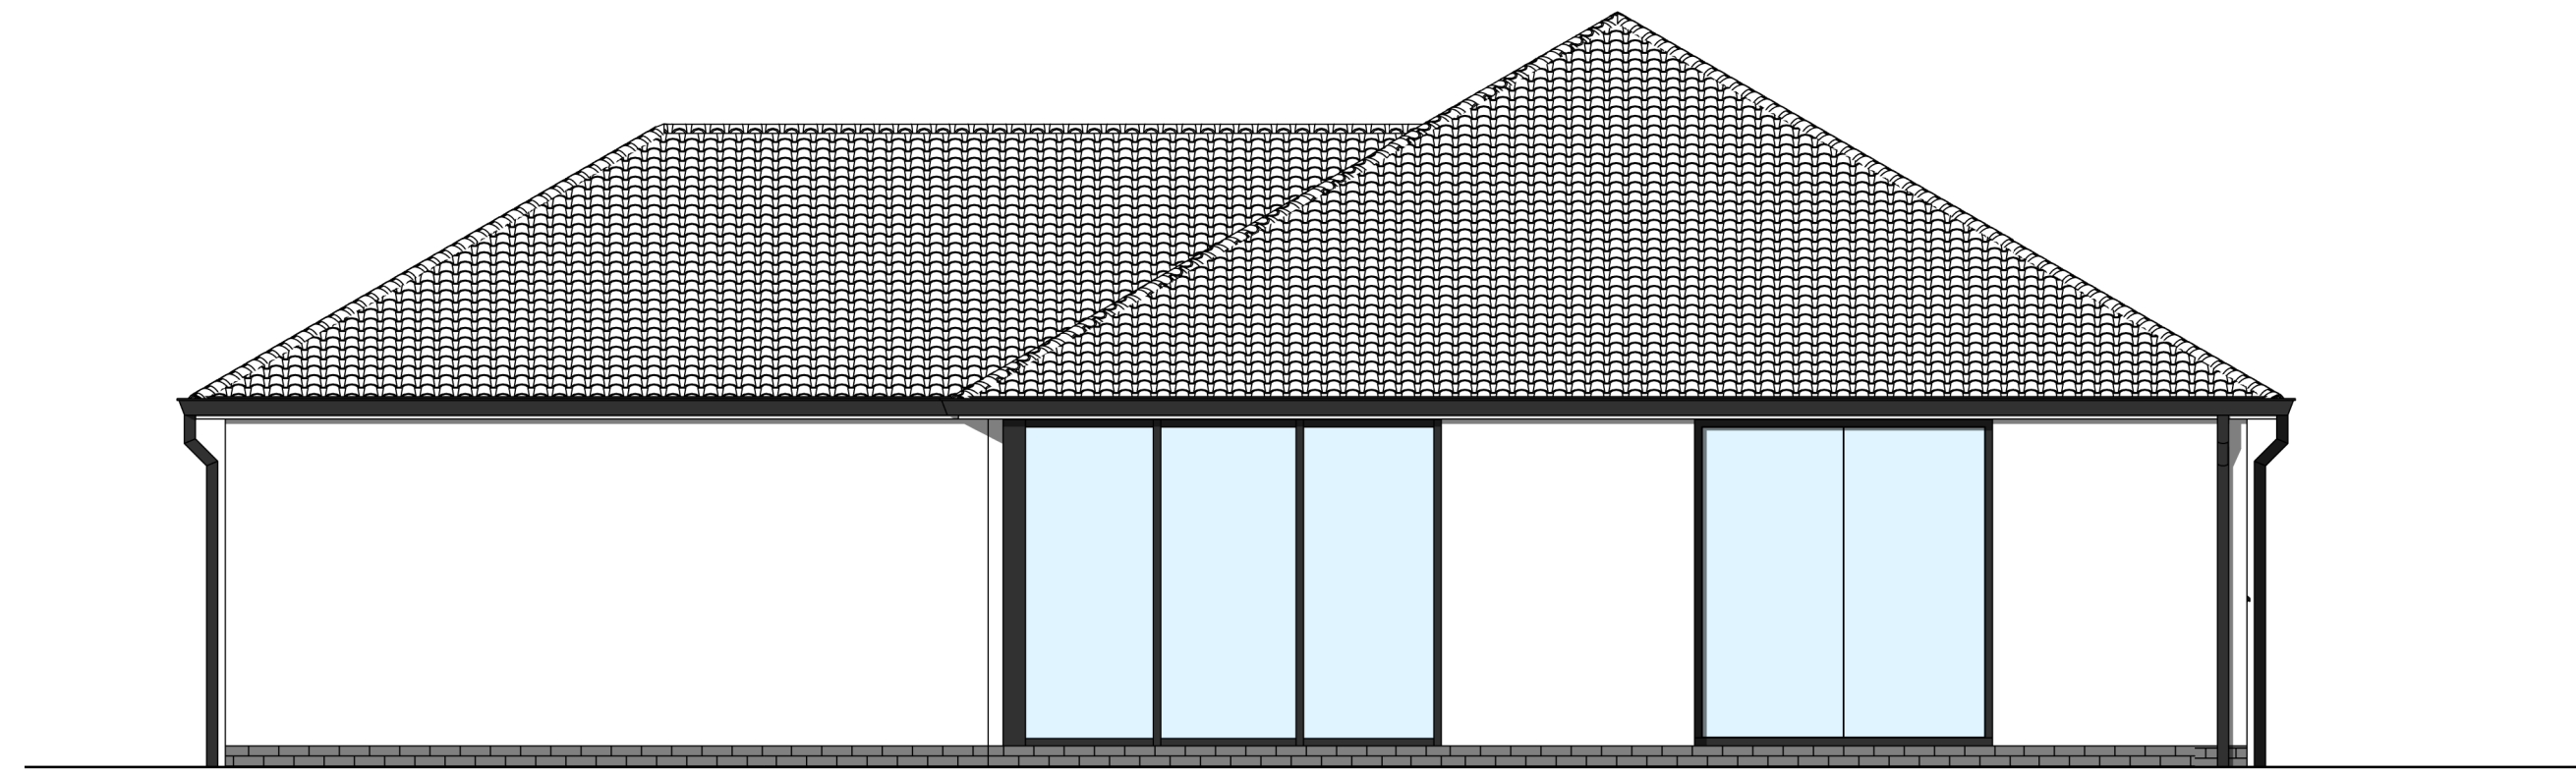

2 Rear Elevation Proposed
1 : 50

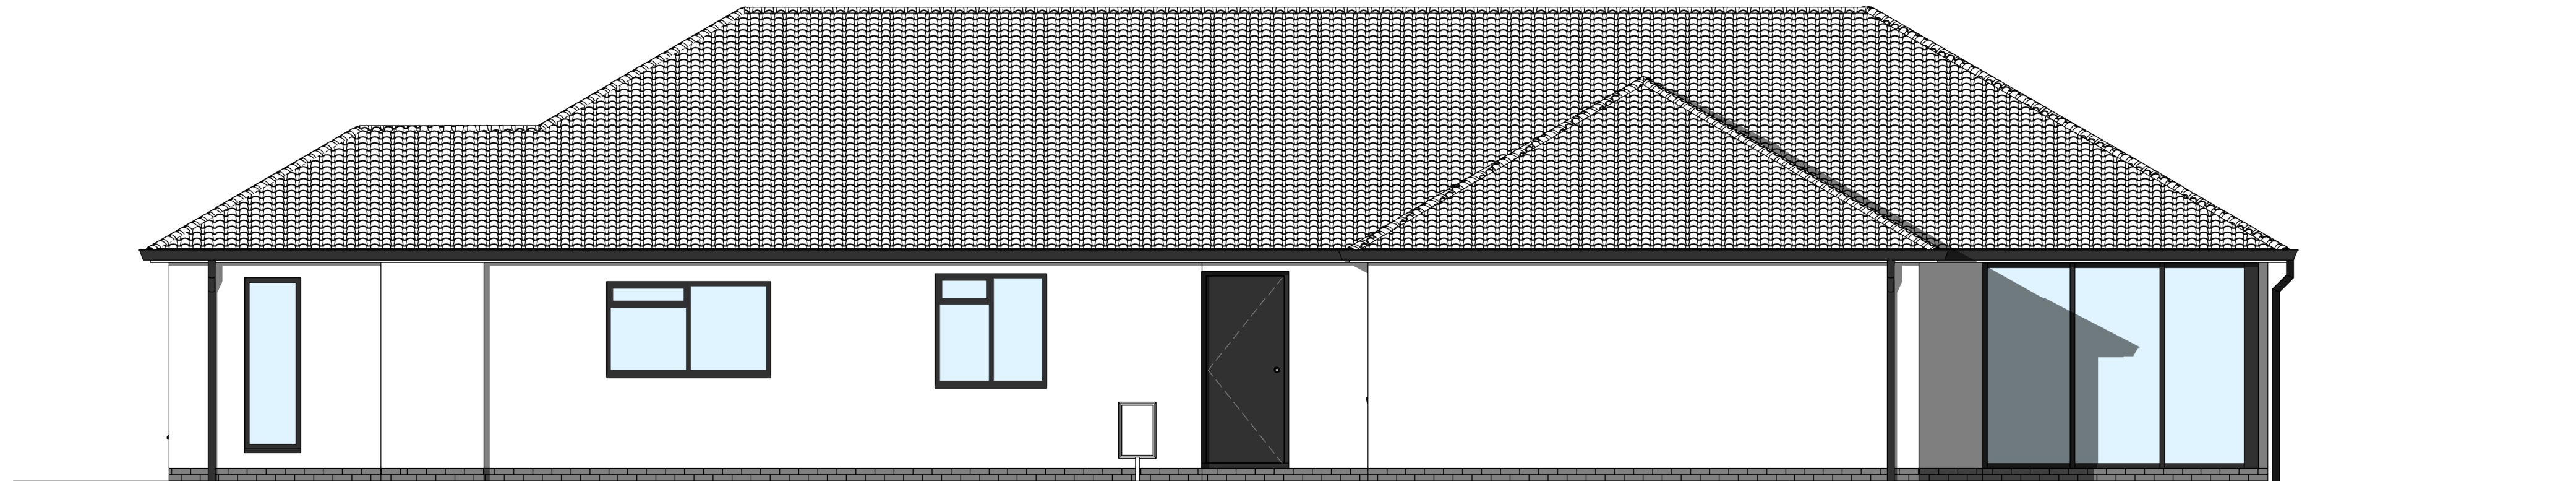

3 Right Elevation Proposed
1 : 50

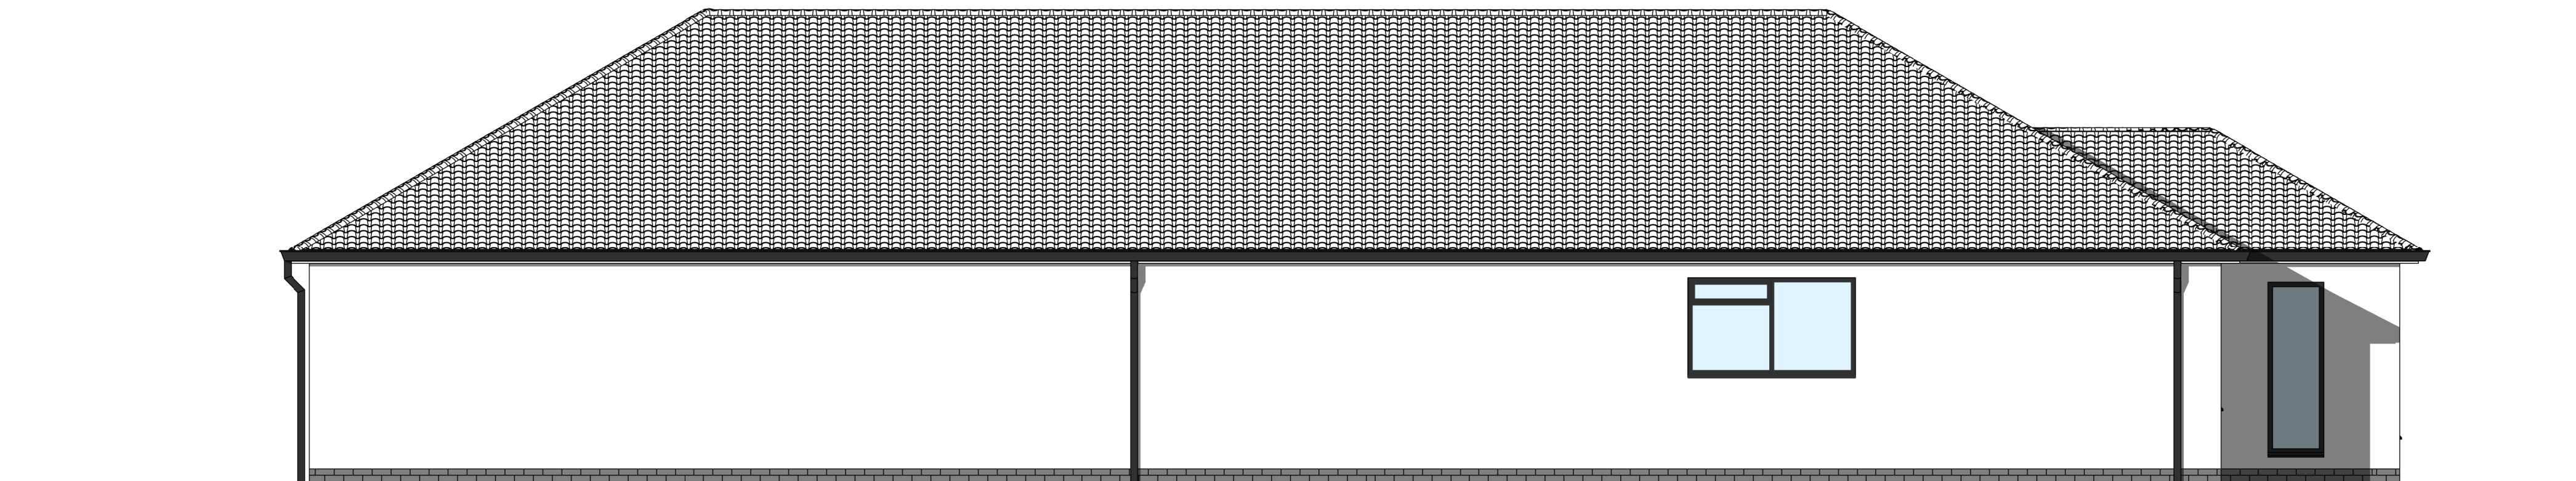

4 Left Elevation Proposed
1 : 50

NOTES:

Proposed materials:

Walls: White render over 75mm insulation
 Roof: Grey roof tiles to match existing
 Doors: Dark grey / anthracite Aluminium and UPVC
 Windows: Dark grey / anthracite Aluminium and UPVC



ALL RIGHTS RESERVED. THE COPYRIGHT OF THIS DRAWING (INCLUDING ALL ATTACHED AND INCORPORATED DOCUMENTS) IS THE PROPERTY OF THE COMPANY. NEITHER THE FORM OR ANY PART OF IT MAY BE USED OR REPRODUCED BY ANY METHOD WHATSOEVER OR INCORPORATED BY REFERENCE OR IN ANY MANNER WHATSOEVER IN ANY OTHER DOCUMENT WITHOUT THE PRIOR WRITTEN CONSENT OF THE COMPANY

NO DIMENSIONS TO BE SCALED FROM THIS DRAWING. VERIFY ALL DIMENSIONS BEFORE SETTING OUT

This drawing is issued for the sole and exclusive use of the named recipient. Distribution to any third party is on the strict understanding that no liability is accepted by EMPERUS Ltd, for any discrepancies, errors or omissions that may be present, and no guarantee is offered as to the accuracy of information shown.

GENERAL

All dimensions to be checked on site. No responsibility is accepted for works by building contractor and sub-contractors. All works to be carried out in accordance with current Codes of Practice and British Standards.

STRUCTURAL

All Structural Design and Calculations to be provided by Structural Engineer

REVISIONS:

Rev. Description Date

CLIENT:

Mr Evaldas Sidlauskas

SHEET NAME:

Proposed Elevations

PROJECT STATUS :

PLANNING

PROJECT ADDRESS:

16 Wiselholme Road, Lincoln, LN6 5TF

PROJECT NAME:

Bungalow extension

SCALE: 1 : 50

DATE: 08.02.24

Project No.

Sheet No.

REVISION

DRAWN: T.G.

CHECKED: T.G.

EMP 0018

A103

○



EMPERUS