




**Floor Plan Existing**

1 : 50

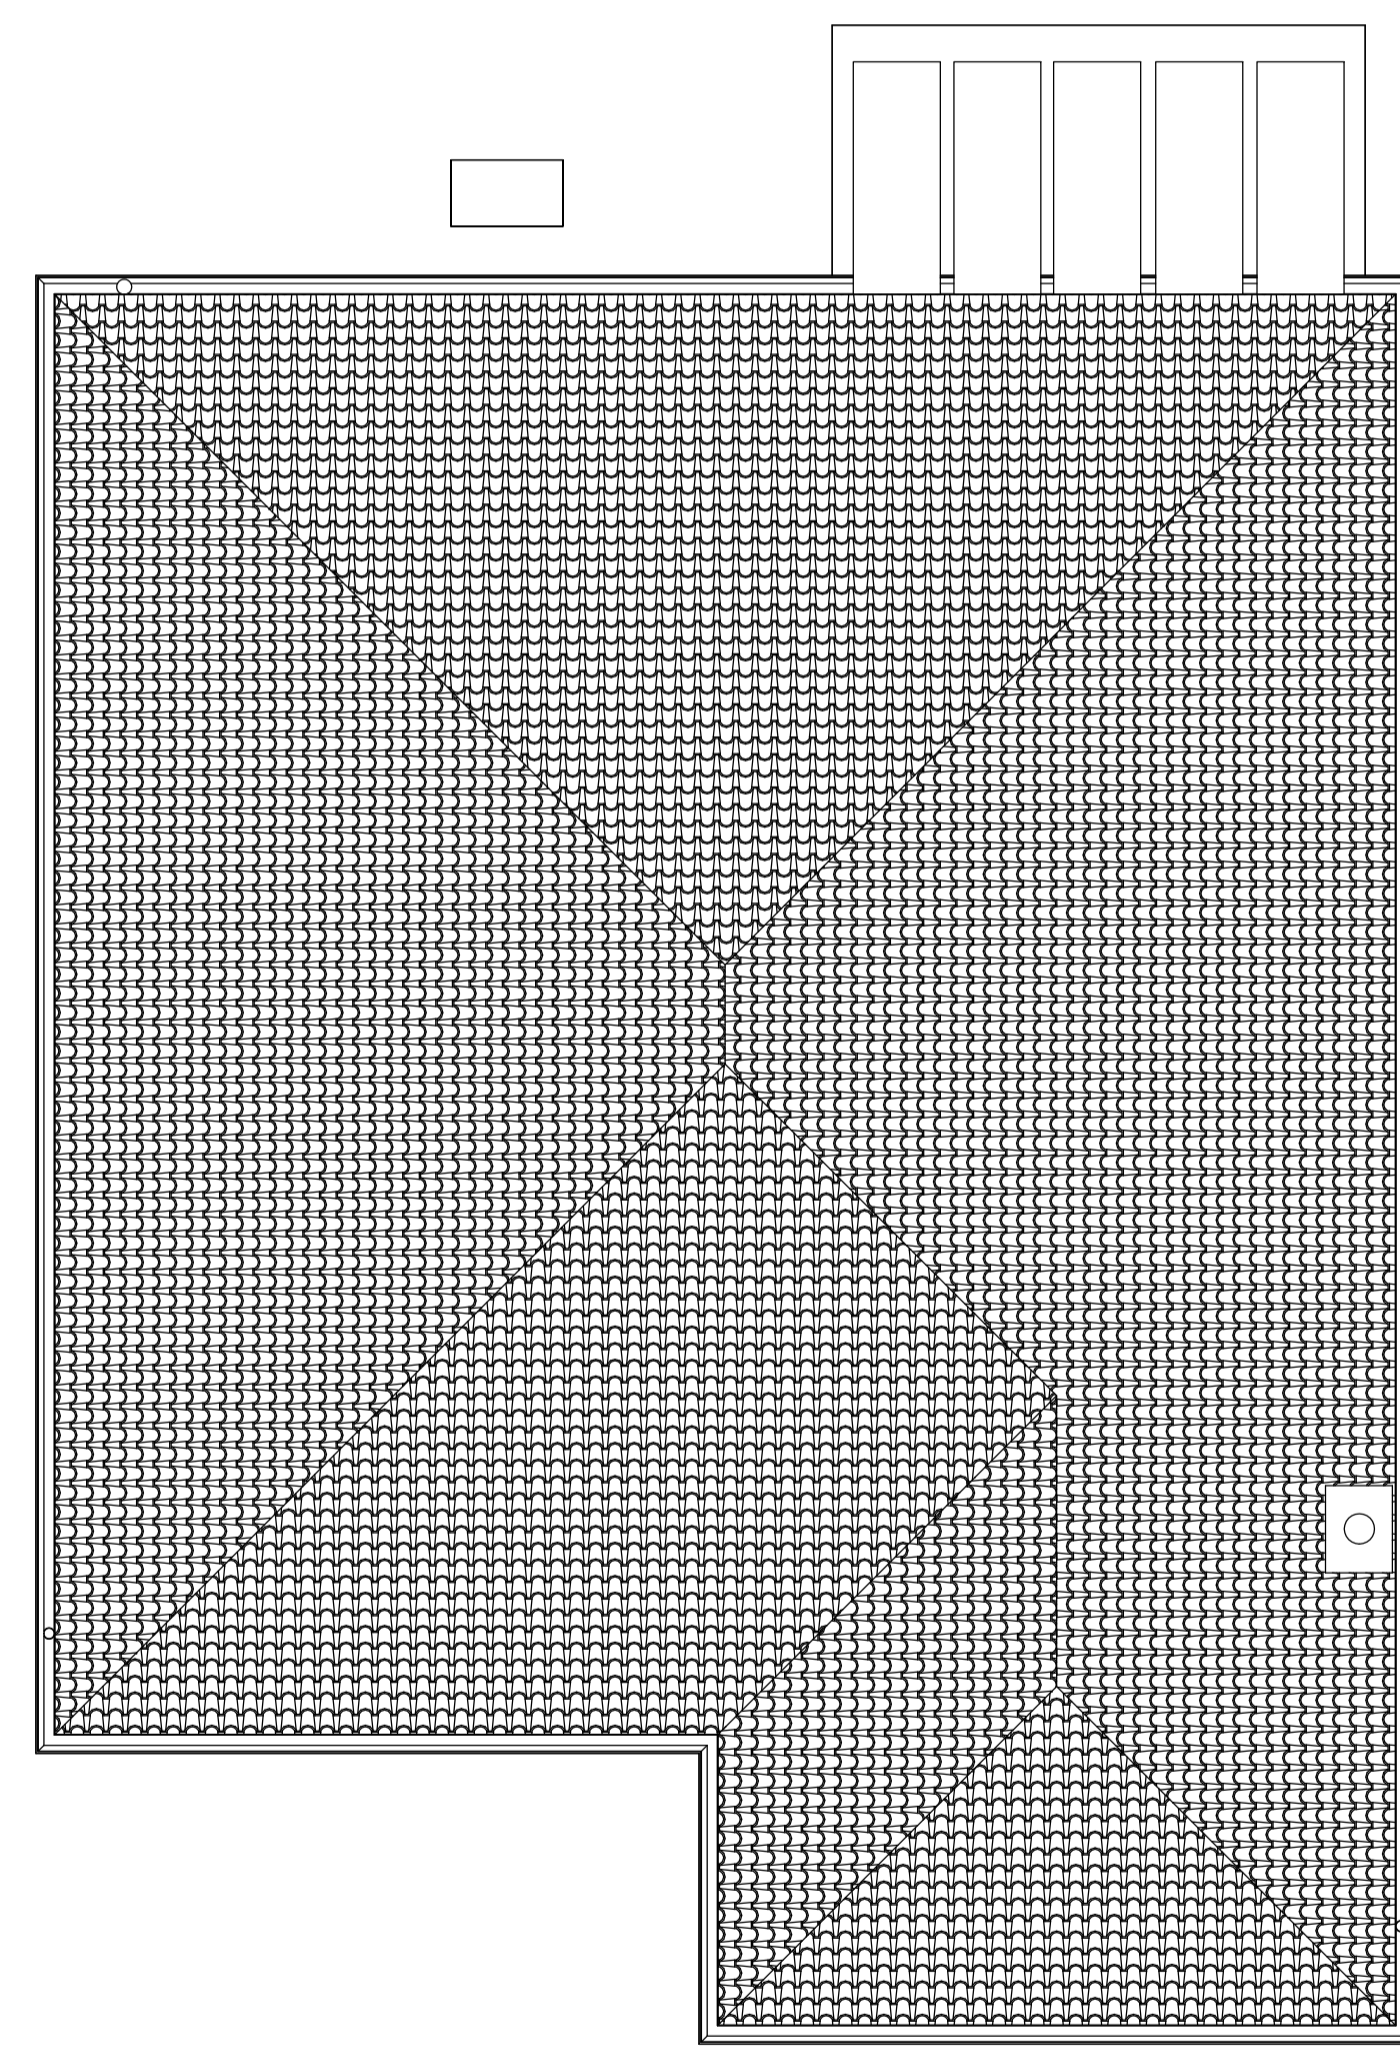

**Roof Plan Existing**

1 : 50

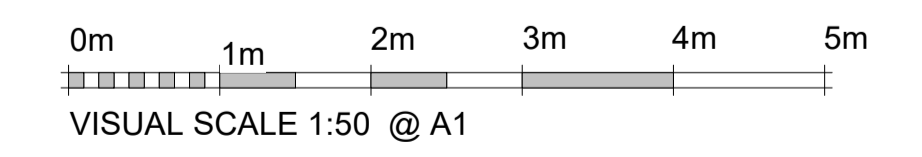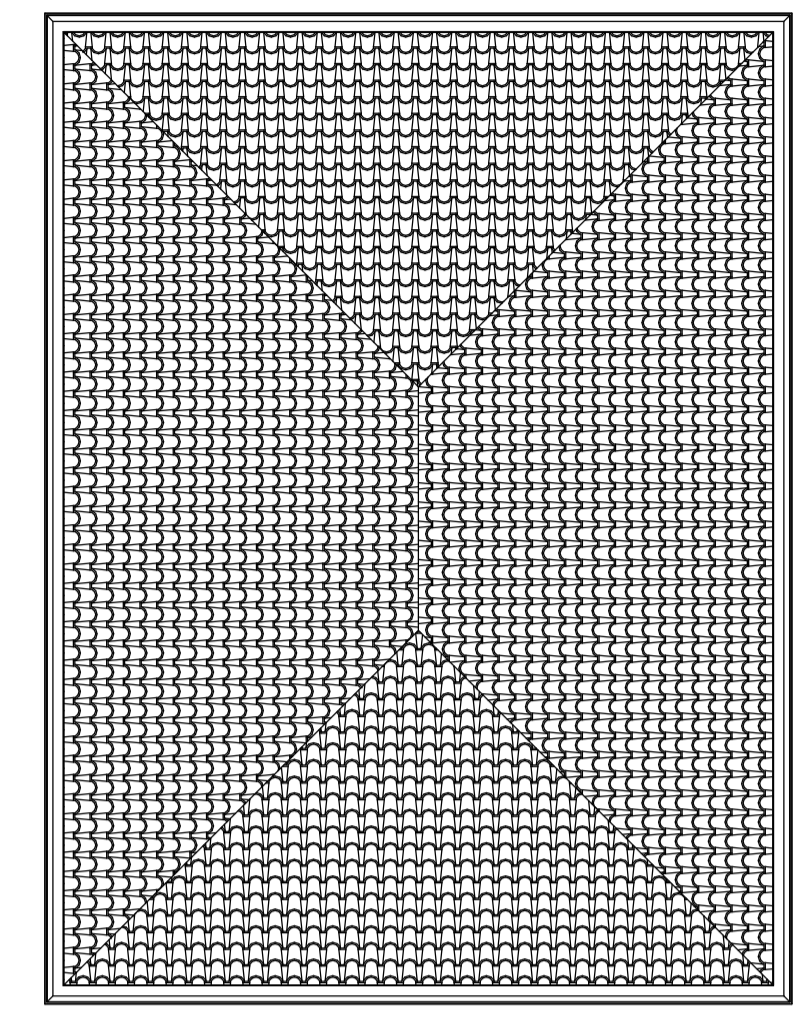

**NOTES:**



ALL RIGHTS RESERVED. THE COPYRIGHT OF THIS DRAWING (INCLUDING ALL ATTACHED AND INCORPORATED DOCUMENTS) IS THE PROPERTY OF THE COMPANY. NEITHER THE FORM OR ANY PART OF IT MAY BE USED OR REPRODUCED BY ANY METHOD WHATSOEVER OR INCORPORATED BY REFERENCE OR IN ANY MANNER WHATSOEVER IN ANY OTHER DOCUMENT WITHOUT THE PRIOR WRITTEN CONSENT OF THE COMPANY

NO DIMENSIONS TO BE SCALED FROM THIS DRAWING. VERIFY ALL DIMENSIONS BEFORE SETTING OUT

This drawing is issued for the sole and exclusive use of the named recipient. Distribution to any third party is on the strict understanding that no liability is accepted by EMPERUS Ltd, for any discrepancies, errors or omissions that may be present, and no guarantee is offered as to the accuracy of information shown.

**GENERAL**

All dimensions to be checked on site. No responsibility is accepted for works by building contractor and sub-contractors. All works to be carried out in accordance with current Codes of Practice and British Standards.

**STRUCTURAL**

All Structural Design and Calculations to be provided by Structural Engineer

**REVISIONS:**

Rev. Description Date

CLIENT: Mr Evaldas Sidlauskas  
 SHEET NAME: Existing Floor and Roof Plan  
 PROJECT STATUS: **PLANNING**

PROJECT ADDRESS: 16 Wisholme Road, Lincoln, LN6 5TF  
 PROJECT NAME: Bungalow extension  
 SCALE: 1 : 50 DATE: 08.02.24  
 DRAWN: T.G. CHECKED: T.G. Project No. EMP 0018 Sheet No. A100 REVISION



**EMPERUS**