


These drawings are for planning purposes only. All dimensions to be checked on site.  
Tree positions and sizes are approximate.

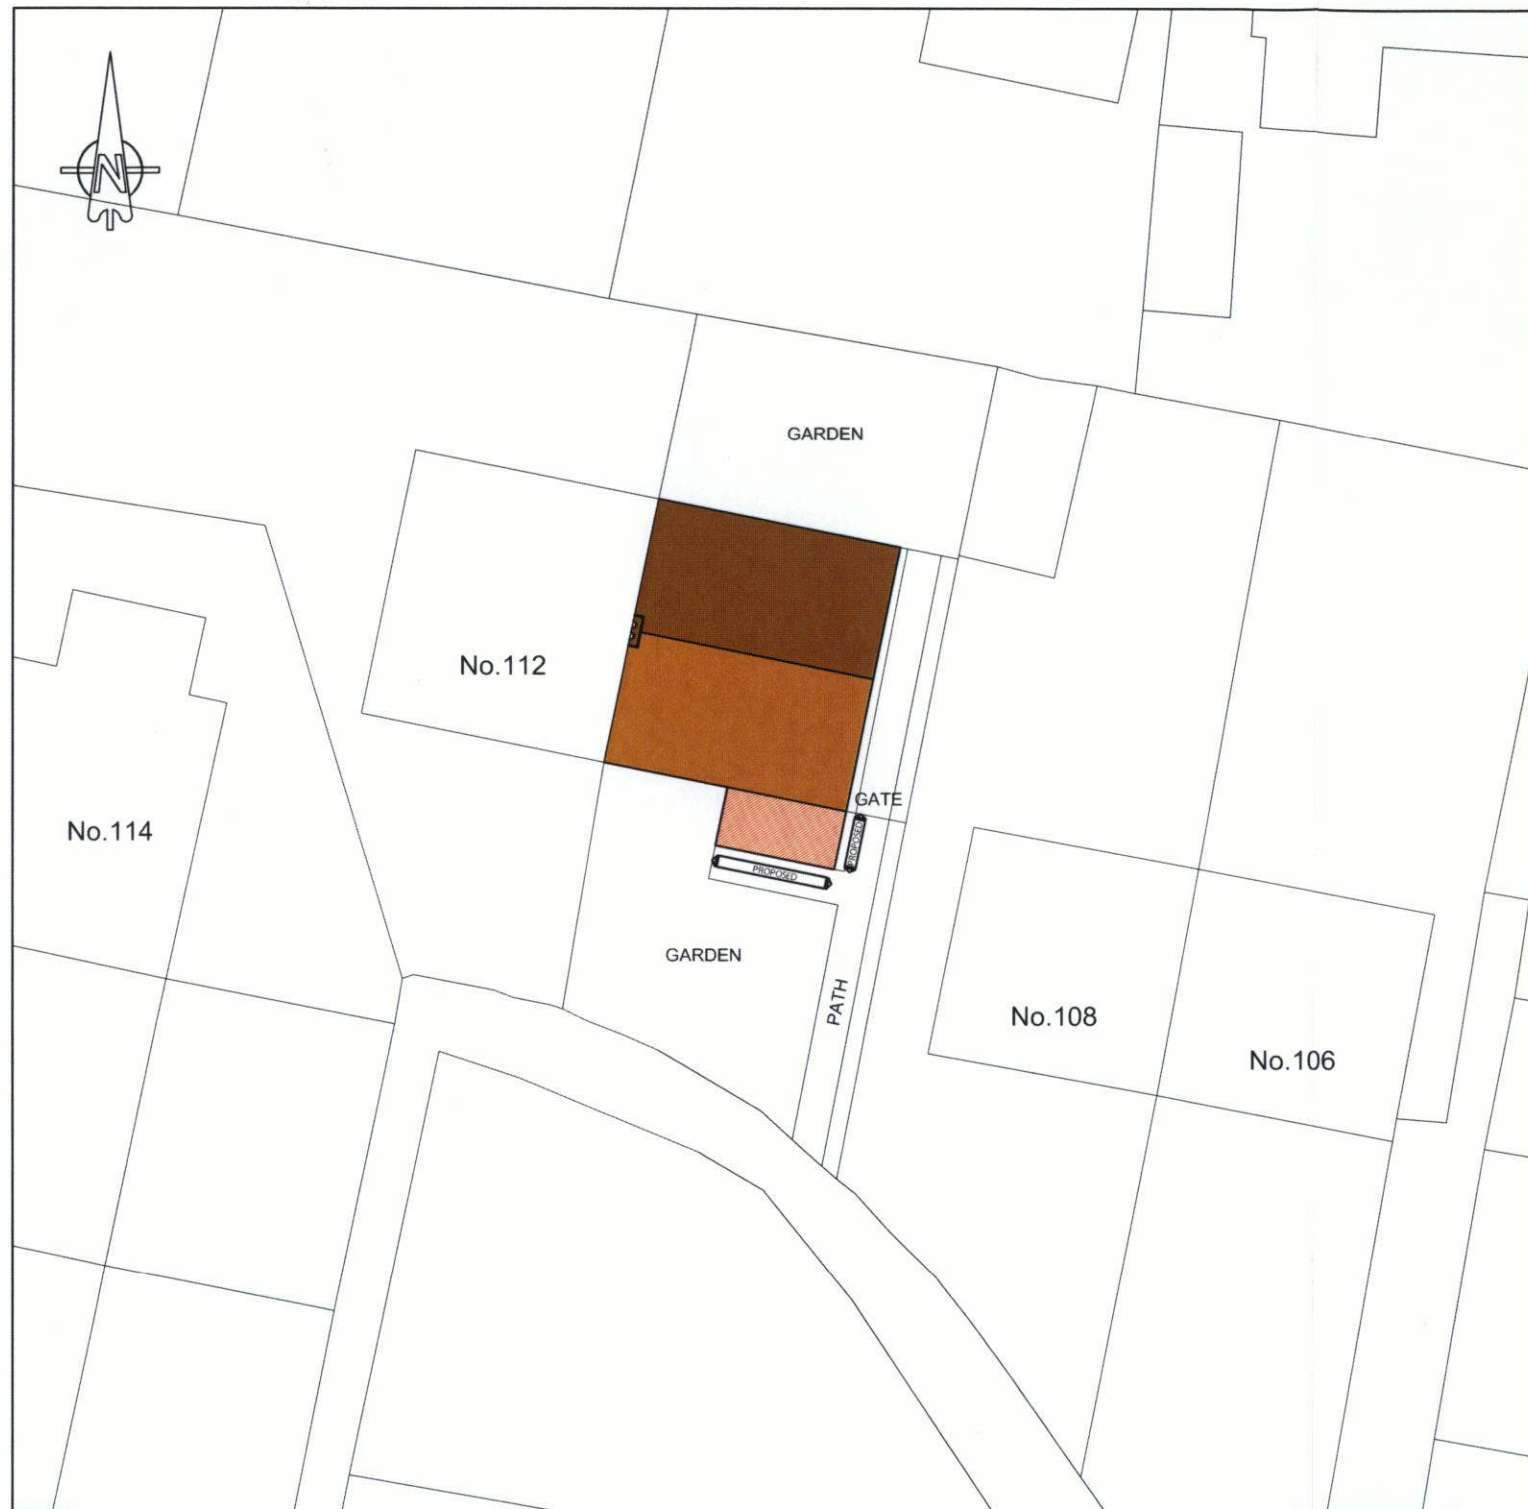


SITE PLAN

SCALE 1:200




**KEY:**  
 Proposed new porch.

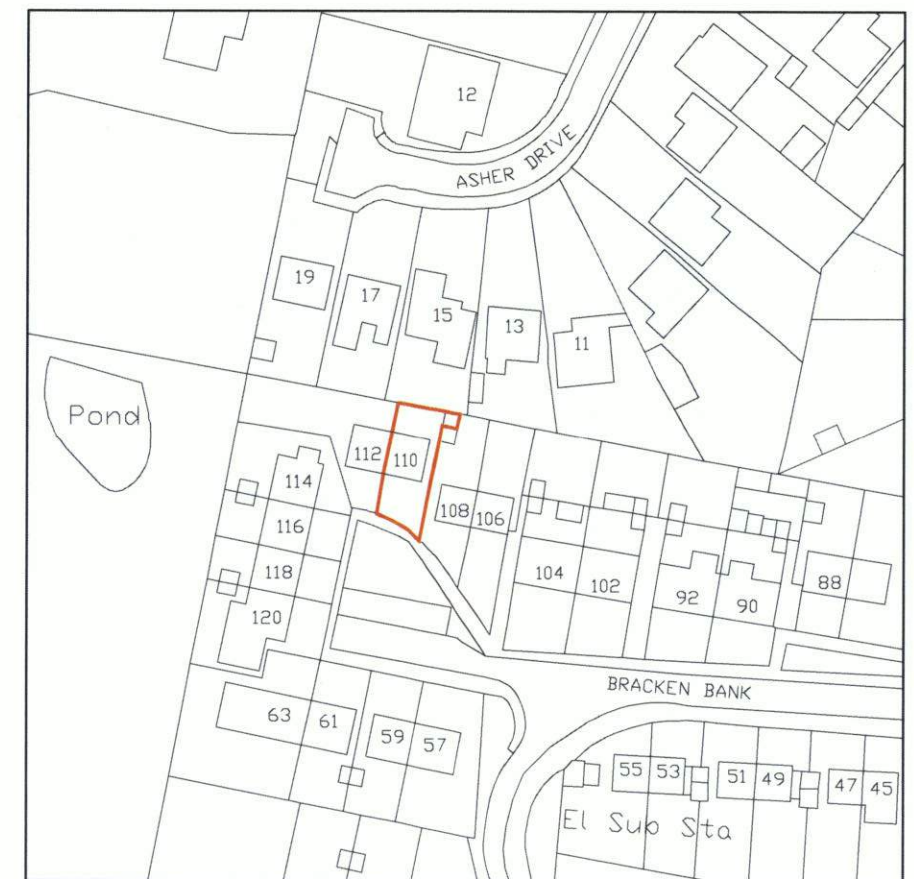

LOCATION PLAN

SCALE 1:1250

**KEY:**  
 = Site Boundary

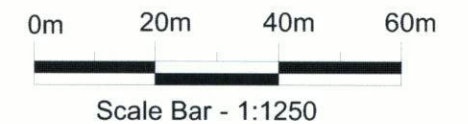

Client  
**Mr A James**



Project  
 No.110 Bracken Bank,  
 Ascot, Berkshire,  
 SL5 8HR.

Scale:	As Shown @ A3	Checked:	ADS
Date:	Feb 2024	File:	ADS.379.PL.01
Drawn By:	MCN	Revision:	-
Drg.No:	ADS/379/PL/101	Status:	PLANNING

Drawing Title  
 Proposed Extension - New Porch  
 Site & Location Plans

Academy Design Services Ltd,  
 17 Nightingale Crescent, Harmans Water, Bracknell, Berks, RG12 9PY.  
 Tel: 07810 381853  
 E-mail: academydesign\_mn@yahoo.co.uk

This drawing is the copyright of Academy Design Services Ltd.