


PROPOSED FRONT ELEVATION

New roof tiles to match existing.

Front door and sidelight to be re-used.


New brickwork to match existing.

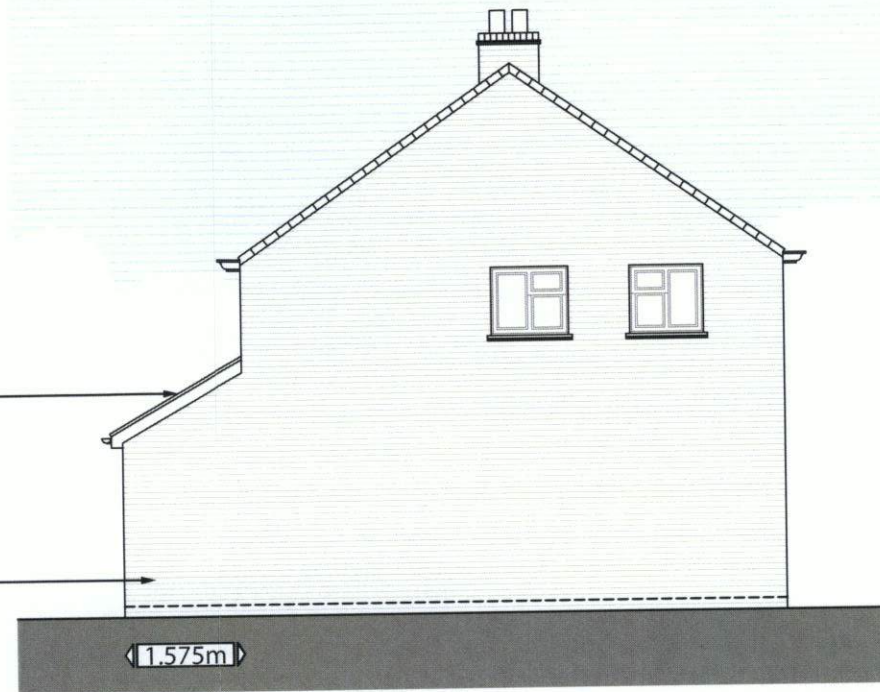

PROPOSED SIDE ELEVATION



PROPOSED REAR ELEVATION

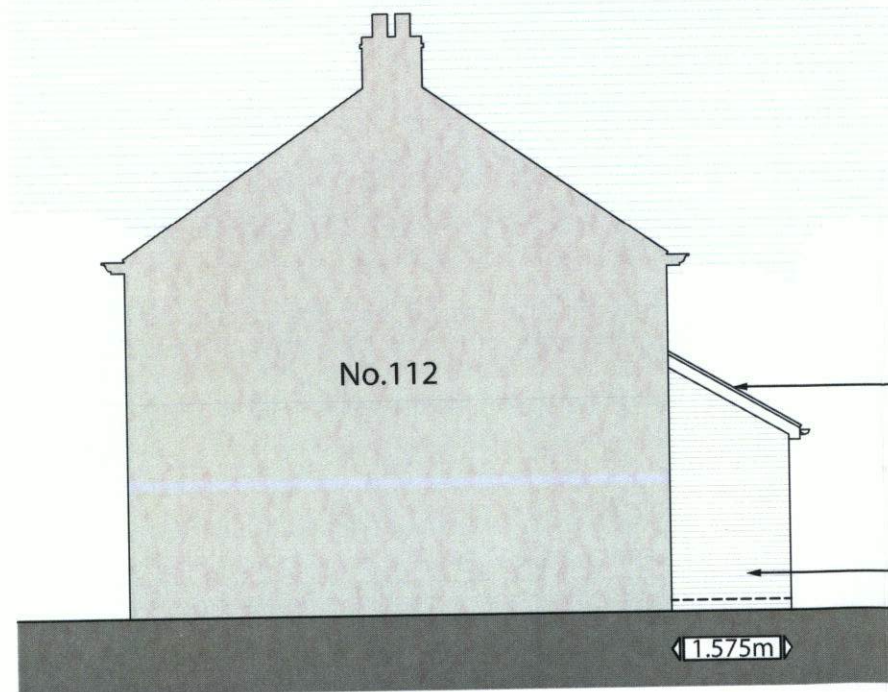

PROPOSED SIDE ELEVATION

New roof tiles to match existing.

New brickwork to match existing.



SCALE BAR

Client  
Mr A James

Project  
No.110 Bracken Bank,  
Ascot, Berkshire,  
SL5 8HR.

Drawing Title  
Proposed Extension - New Porch  
Proposed Elevations

Scale: 1:100 @ A3

Date: Feb 2024

Drawn By: MCN

Drg.No: ADS/379/PL/104

Checked: ADS

File: ADS.379.PL.01

Revision: -

Status: PLANNING



Academy Design Services Ltd,  
17 Nightingale Crescent, Harmans Water, Bracknell, Berks, RG12 9PY.  
Tel: 07810 381853

E-mail: academydesign\_mn@yahoo.co.uk

This drawing is the copyright of Academy Design Services Ltd.