





EXISTING FRONT ELEVATION

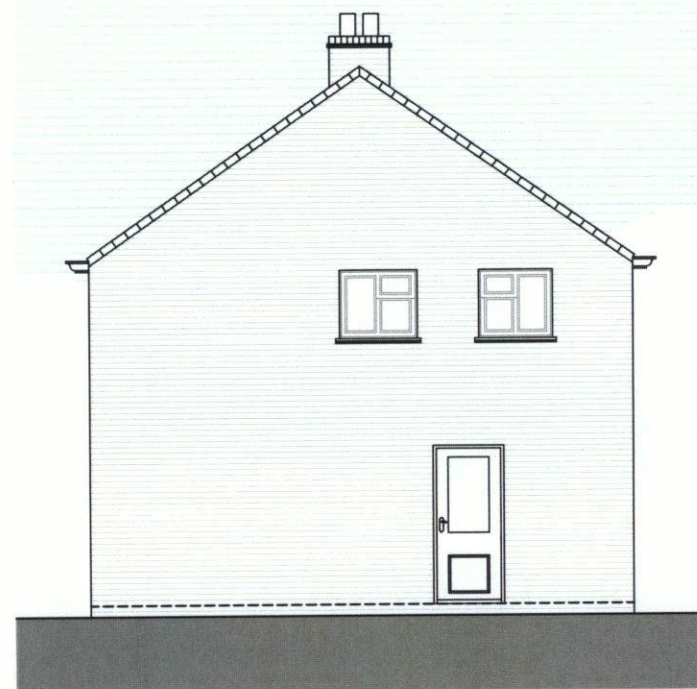


EXISTING SIDE ELEVATION




EXISTING REAR ELEVATION

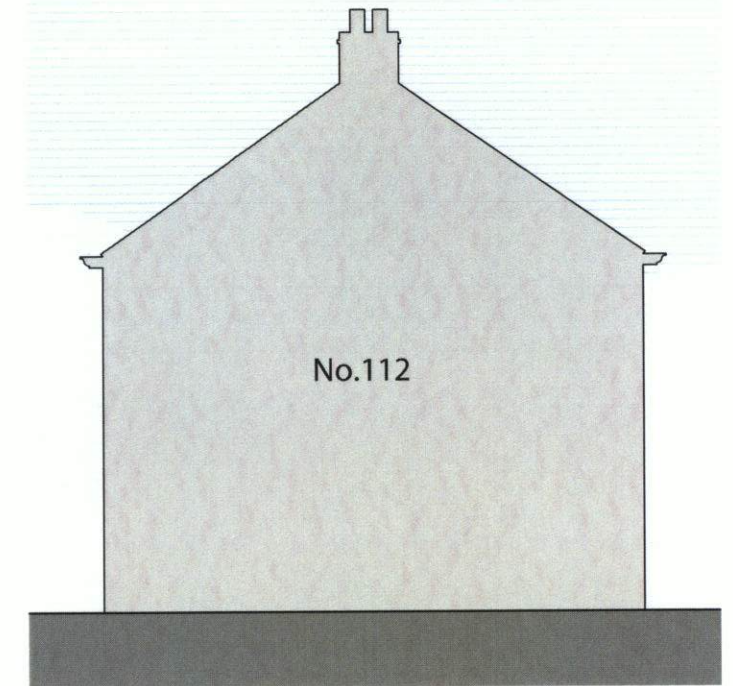

EXISTING SIDE ELEVATION

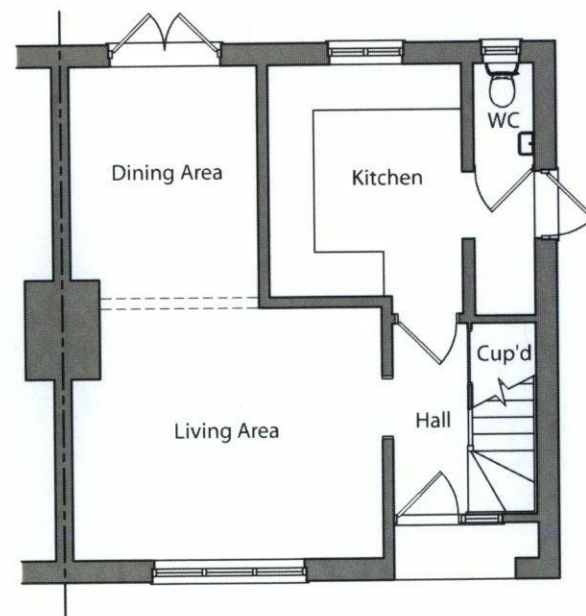

EXISTING GROUND FLOOR PLAN

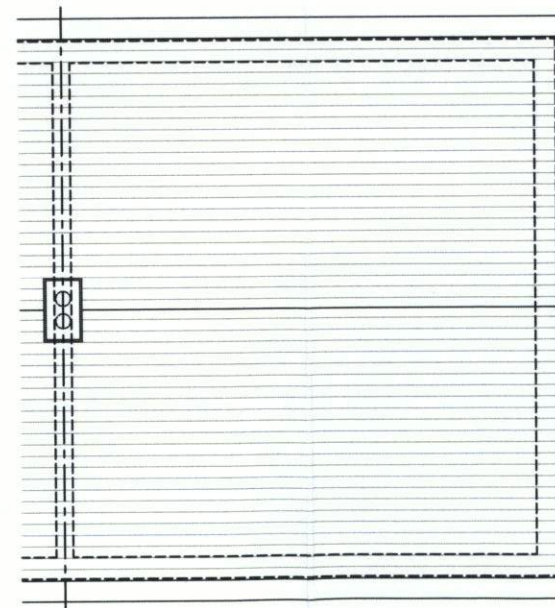

EXISTING ROOF PLAN



SCALE BAR

Client  
**Mr A James**

Project  
No.110 Bracken Bank,  
Ascot, Berkshire,  
SL5 8HR.

Drawing Title  
Proposed Extension - New Porch  
Existing Plans & Elevations

Scale: 1:100 @ A3  
Date: Feb 2024  
Drawn By: MCN  
Drg.No: ADS/379/PL/102

Checked: ADS  
File: ADS.379.PL.01  
Revision: -  
Status: PLANNING



Academy Design Services Ltd,  
17 Nightingale Crescent, Harmans Water, Bracknell, Berks, RG12 9PY.  
Tel: 07810 381853  
E-mail: academydesign\_mn@yahoo.co.uk

This drawing is the copyright of Academy Design Services Ltd.