



PROPOSED GROUND FLOOR PLAN

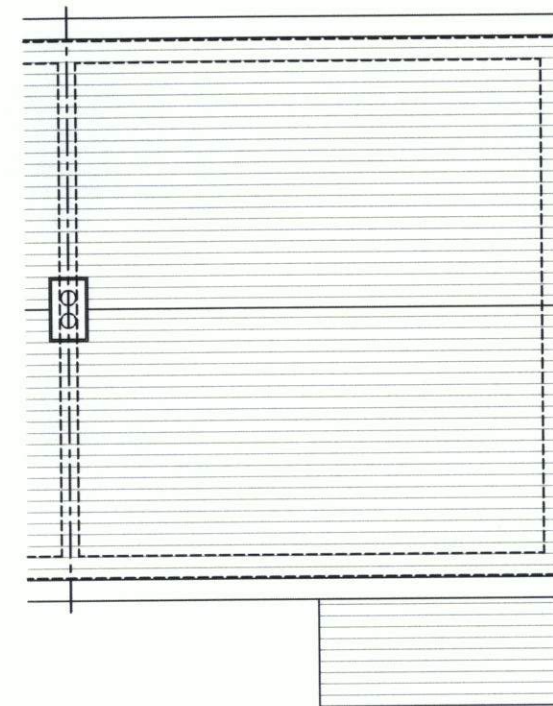

PROPOSED ROOF PLAN

- KEY:**
- Proposed new walls
 - Existing walls to remain
 - Existing to be removed.

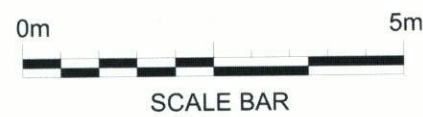

Client
Mr A James

Project
No.110 Bracken Bank,
Ascot, Berkshire,
SL5 8HR.

Drawing Title
Proposed Extension - New Porch
Proposed Ground Floor
& Roof Plans

Scale: 1:100 @ A3	Checked: ADS
Date: Feb 2024	File: ADS.379.PL.01
Drawn By: MCN	Revision: -
Drg.No: ADS/379/PL/103	Status: PLANNING



Academy Design Services Ltd,
17 Nightingale Crescent, Harmans Water, Bracknell, Berks, RG12 9PY.
Tel: 07810 381853
E-mail: academydesign_mn@yahoo.co.uk

This drawing is the copyright of Academy Design Services Ltd.