




PARTRIDGE DRIVE

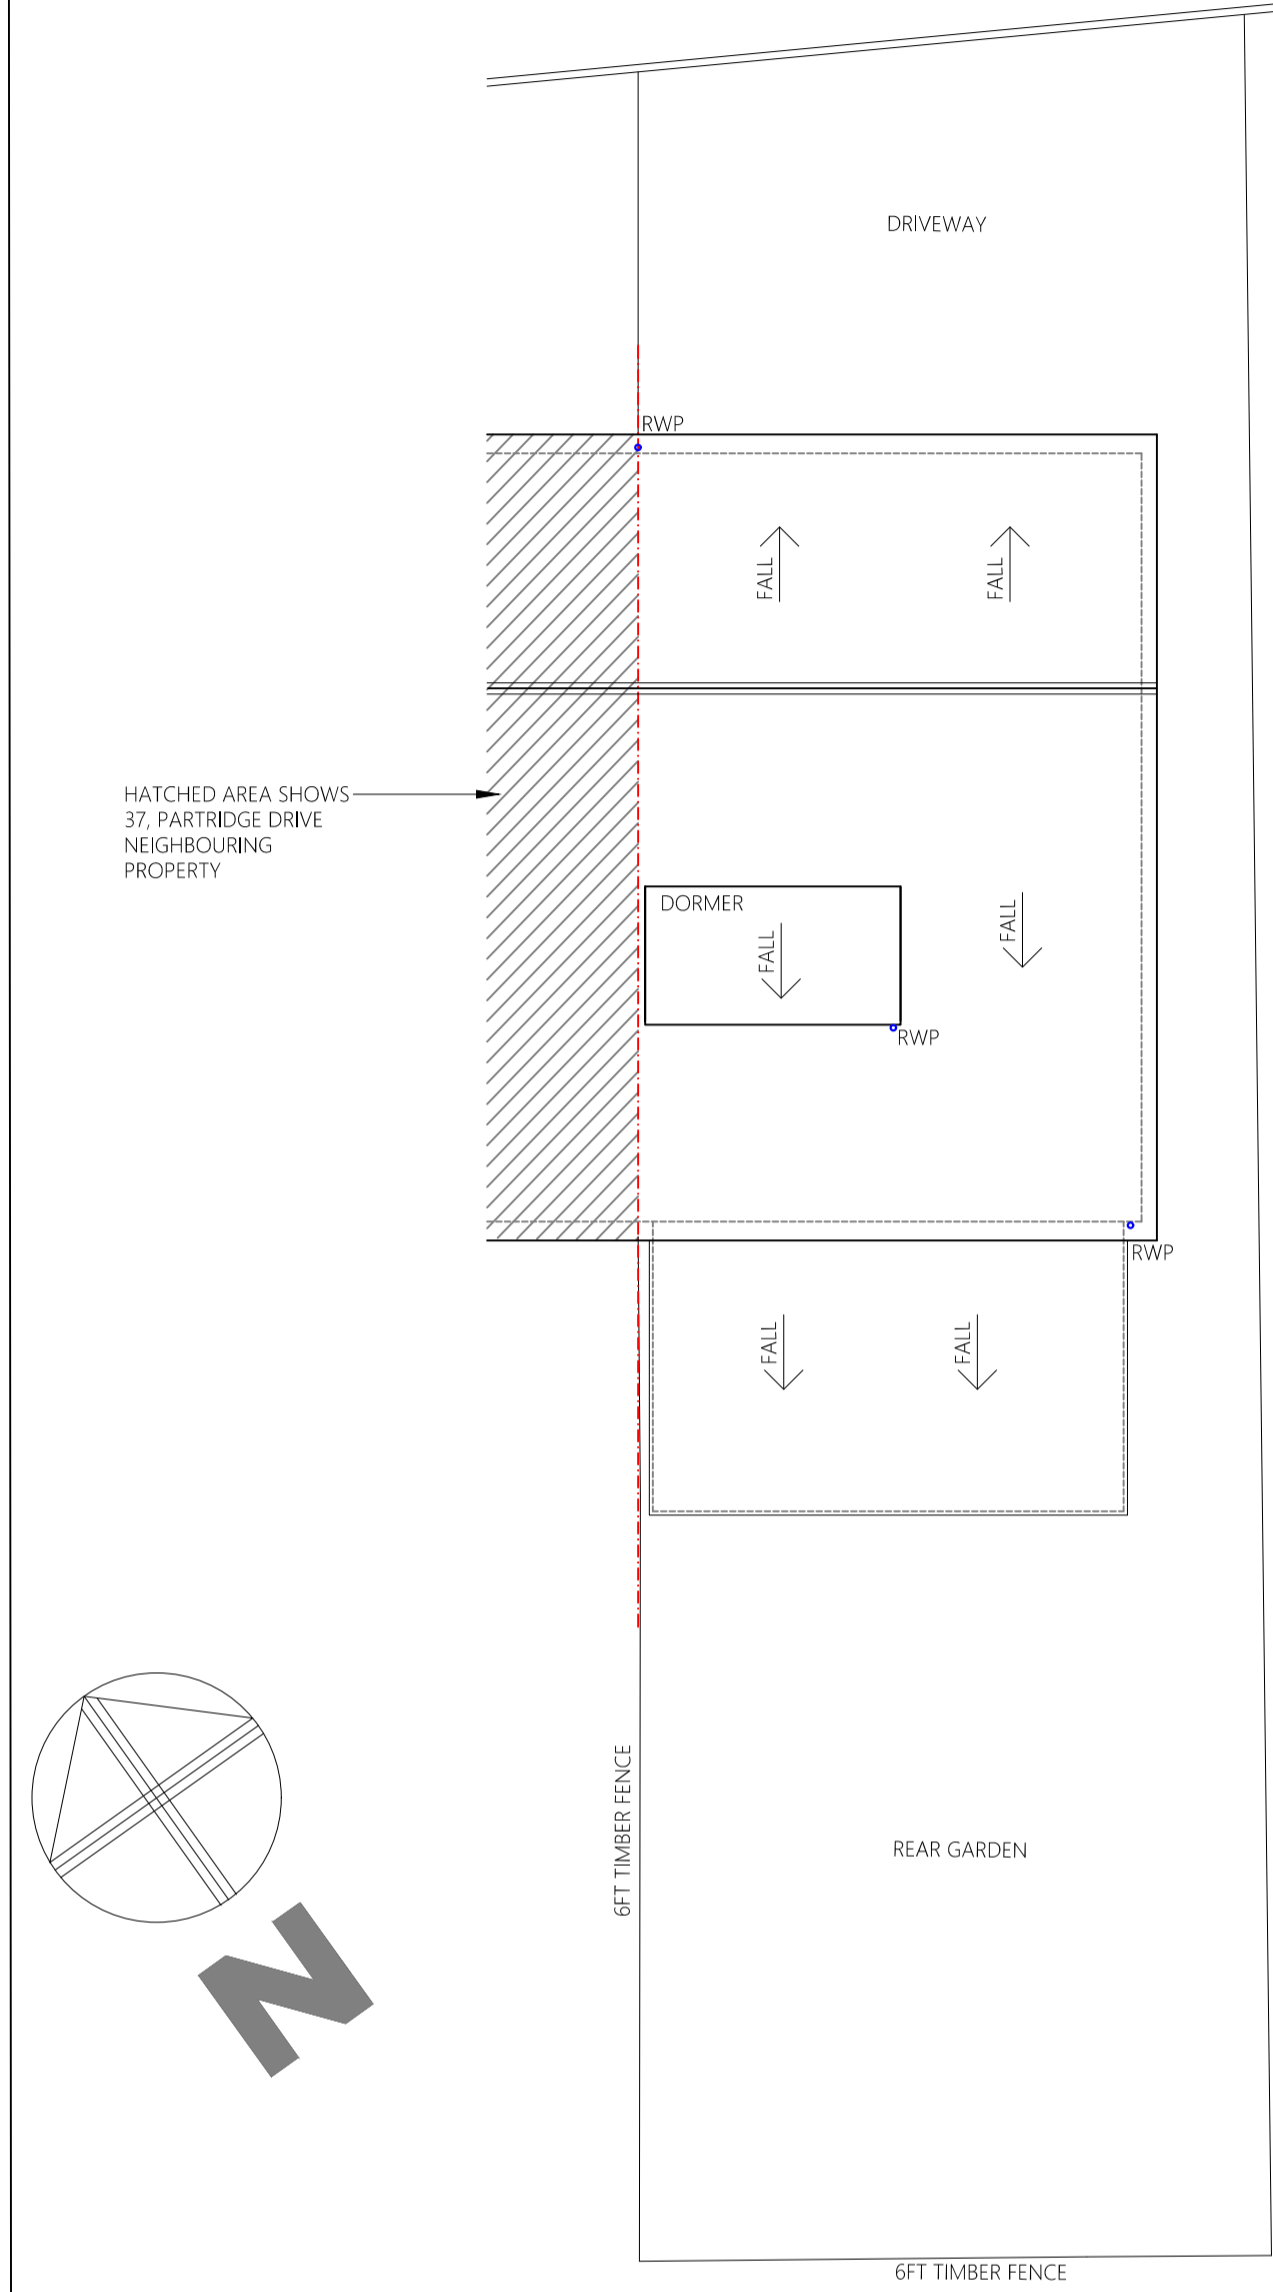

EXISTING SITE PLAN
SCALE 1:100

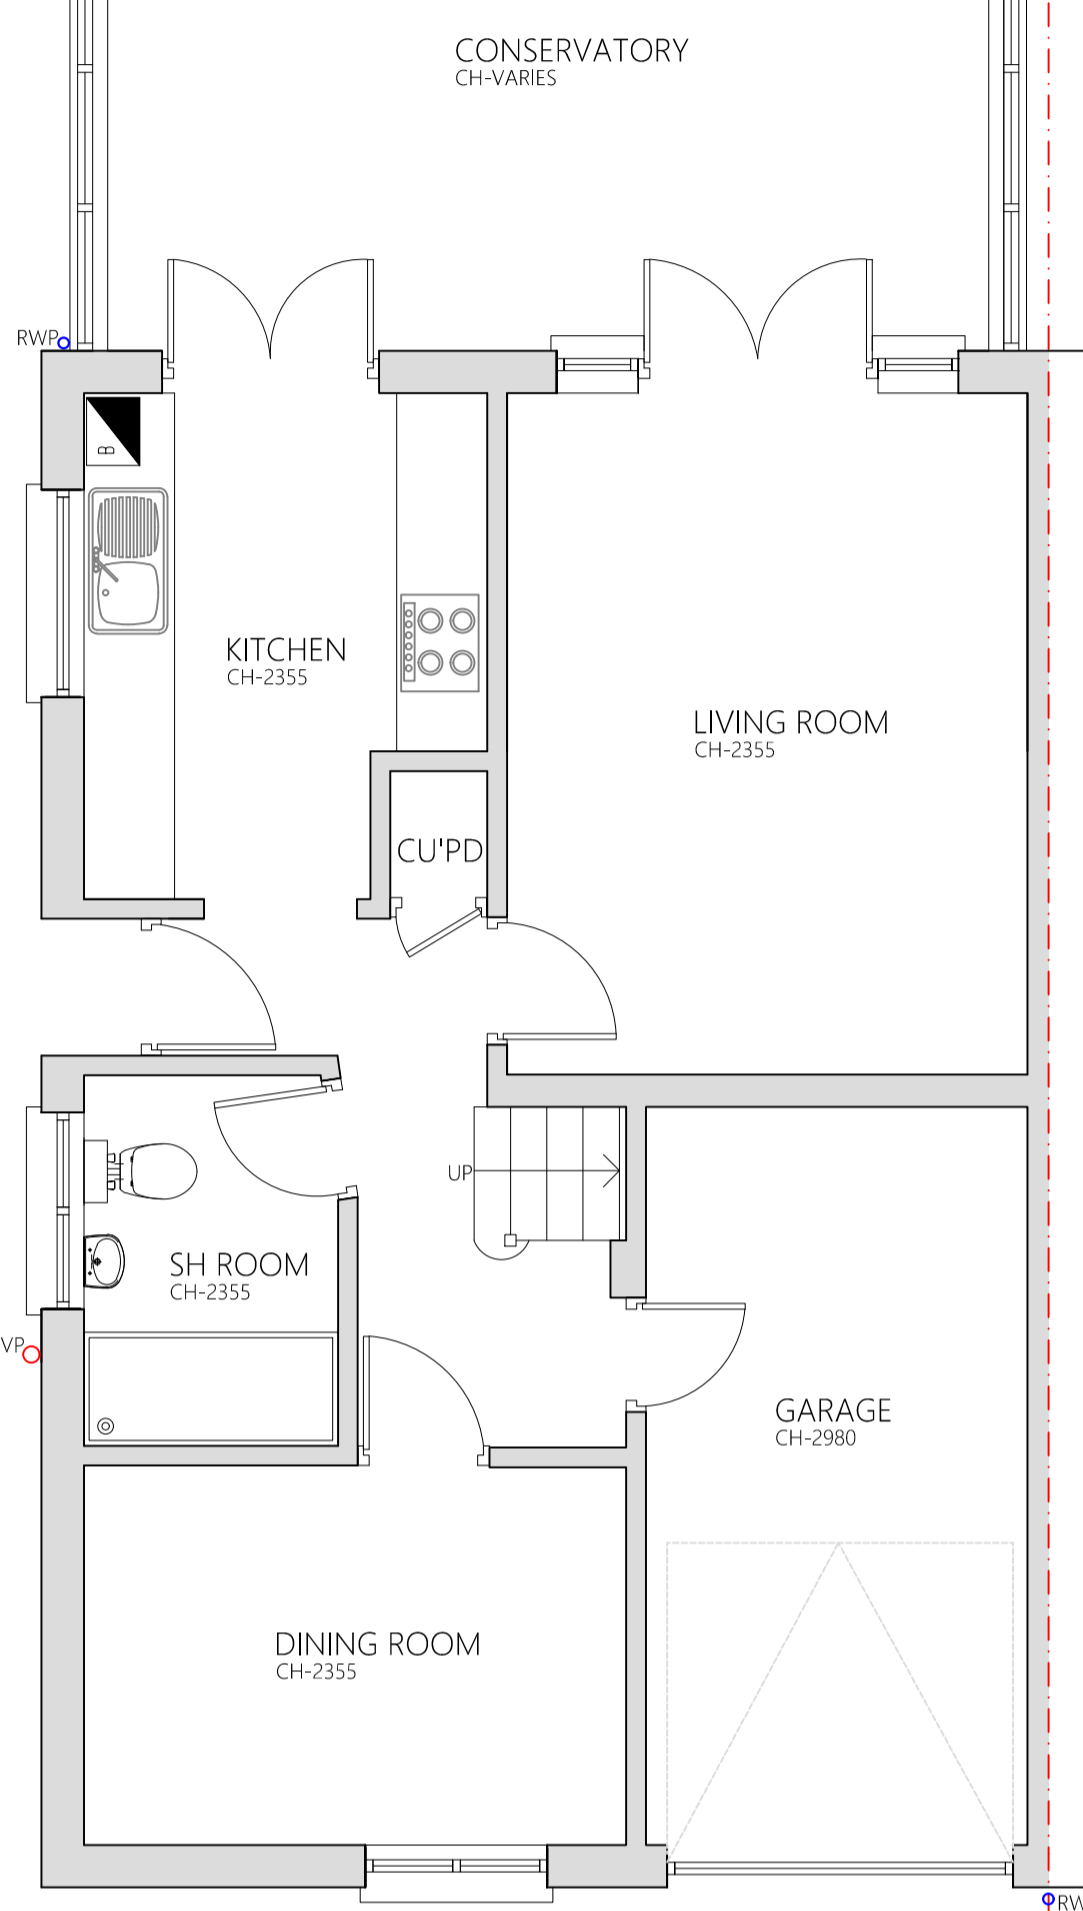

EXISTING GROUND FLOOR PLAN
SCALE 1:50

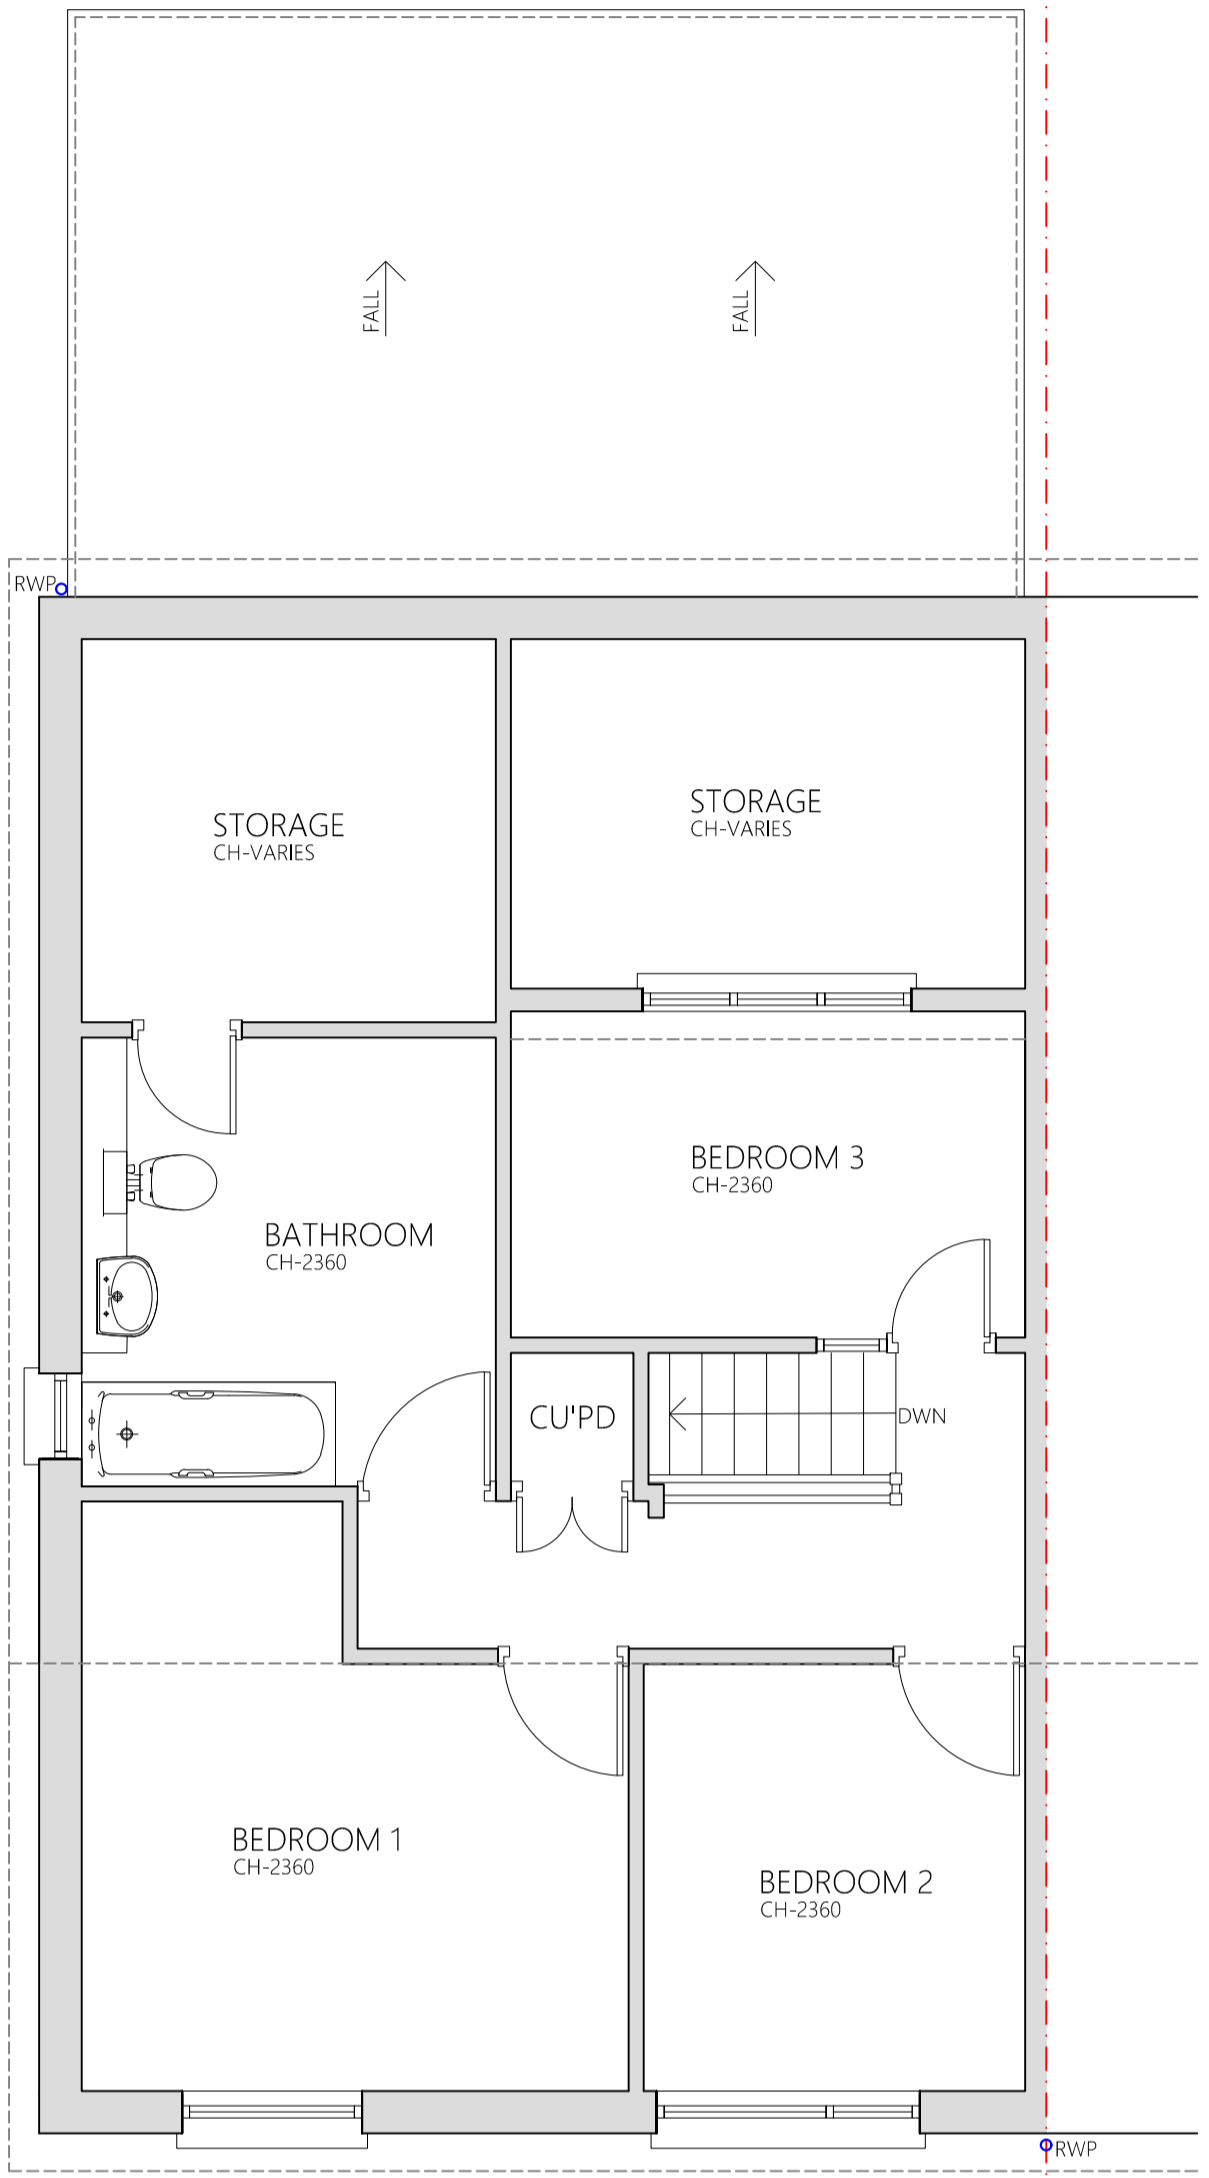

EXISTING FIRST FLOOR PLAN
SCALE 1:50



LOCATION PLAN
SCALE 1:1250

- GENERAL NOTES**
- 1) THIS DRAWING IS NOT TO BE SCALED.
 - 2) ALL DIMENSIONS TO BE CHECKED ON SITE. REPORT ANY DISCREPANCIES.
 - 3) ALL DRAWINGS TO BE READ IN CONJUNCTION WITH BUILDING REGULATIONS/LABC & BRITISH STANDARDS WHERE APPLICABLE.
 - 4) ALL DIMENSIONS IN MILLIMETERS UNLESS STATED OTHERWISE.
 - 5) THIS DRAWING AND DESIGN REMAINS THE PROPERTY OF VISION STRUCTURES LTD AND MAY NOT BE REPRODUCED WITHOUT CONSENT.
 - 6) REFER TO NOTES REGARDING ANY BUILD OVER NOTICE. CONTRACTOR TO INVESTIGATE PRIOR TO ANY WORKS COMMENCING. CLIENT TO ADVISE ON WHAT DRAINAGE EXISTS WHERE POSSIBLE.
 - 7) ANY VARIATIONS TO BE AGREED WITH THE CLIENT IN WRITING AND SIGNED AS APPROVED BY BOTH PARTIES.

- FURTHER NOTES**
- 1) PLEASE VERIFY FLOOR SPANS ON SITE AND IMMEDIATELY REPORT BACK TO THE STRUCTURAL ENGINEER ANY ISSUES. CONTRACTOR TO CHECK THEY HAVE CURRENT DRAWINGS PRIOR TO PROCEEDING

A	??.??.23
---	----------

cabe visionstructuresltd@gmail.com
 chartered building engineer 07732 075759



STATUS: PLANNING		
CLIENT: MR. EDWARDS		
SITE ADDRESS: 36, PARTRIDGE DRIVE, BAR HILL, CAMBRIDGE, CB23 8EN		
PROJECT: PROPOSED FIRST FLOOR EXTENSION		
DRAWING TITLE: EXISTING FLOOR PLANS, ELEVATIONS AND LOCATION PLAN		
JOB NO: 2344	DATE: JAN 2024	DRAWN BY: NSH
SCALE: AS SHOWN	PAPER SIZE: A1	DRAWING NO: 01
		REVISION: -

DIMENSIONS ARE NOT TO BE SCALED FROM THIS DRAWING

