
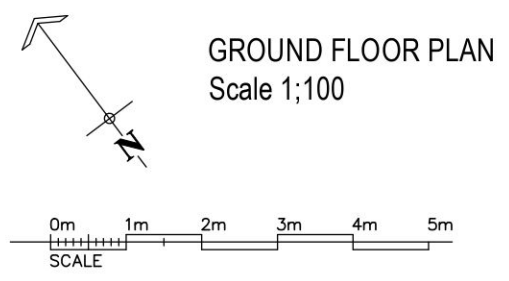
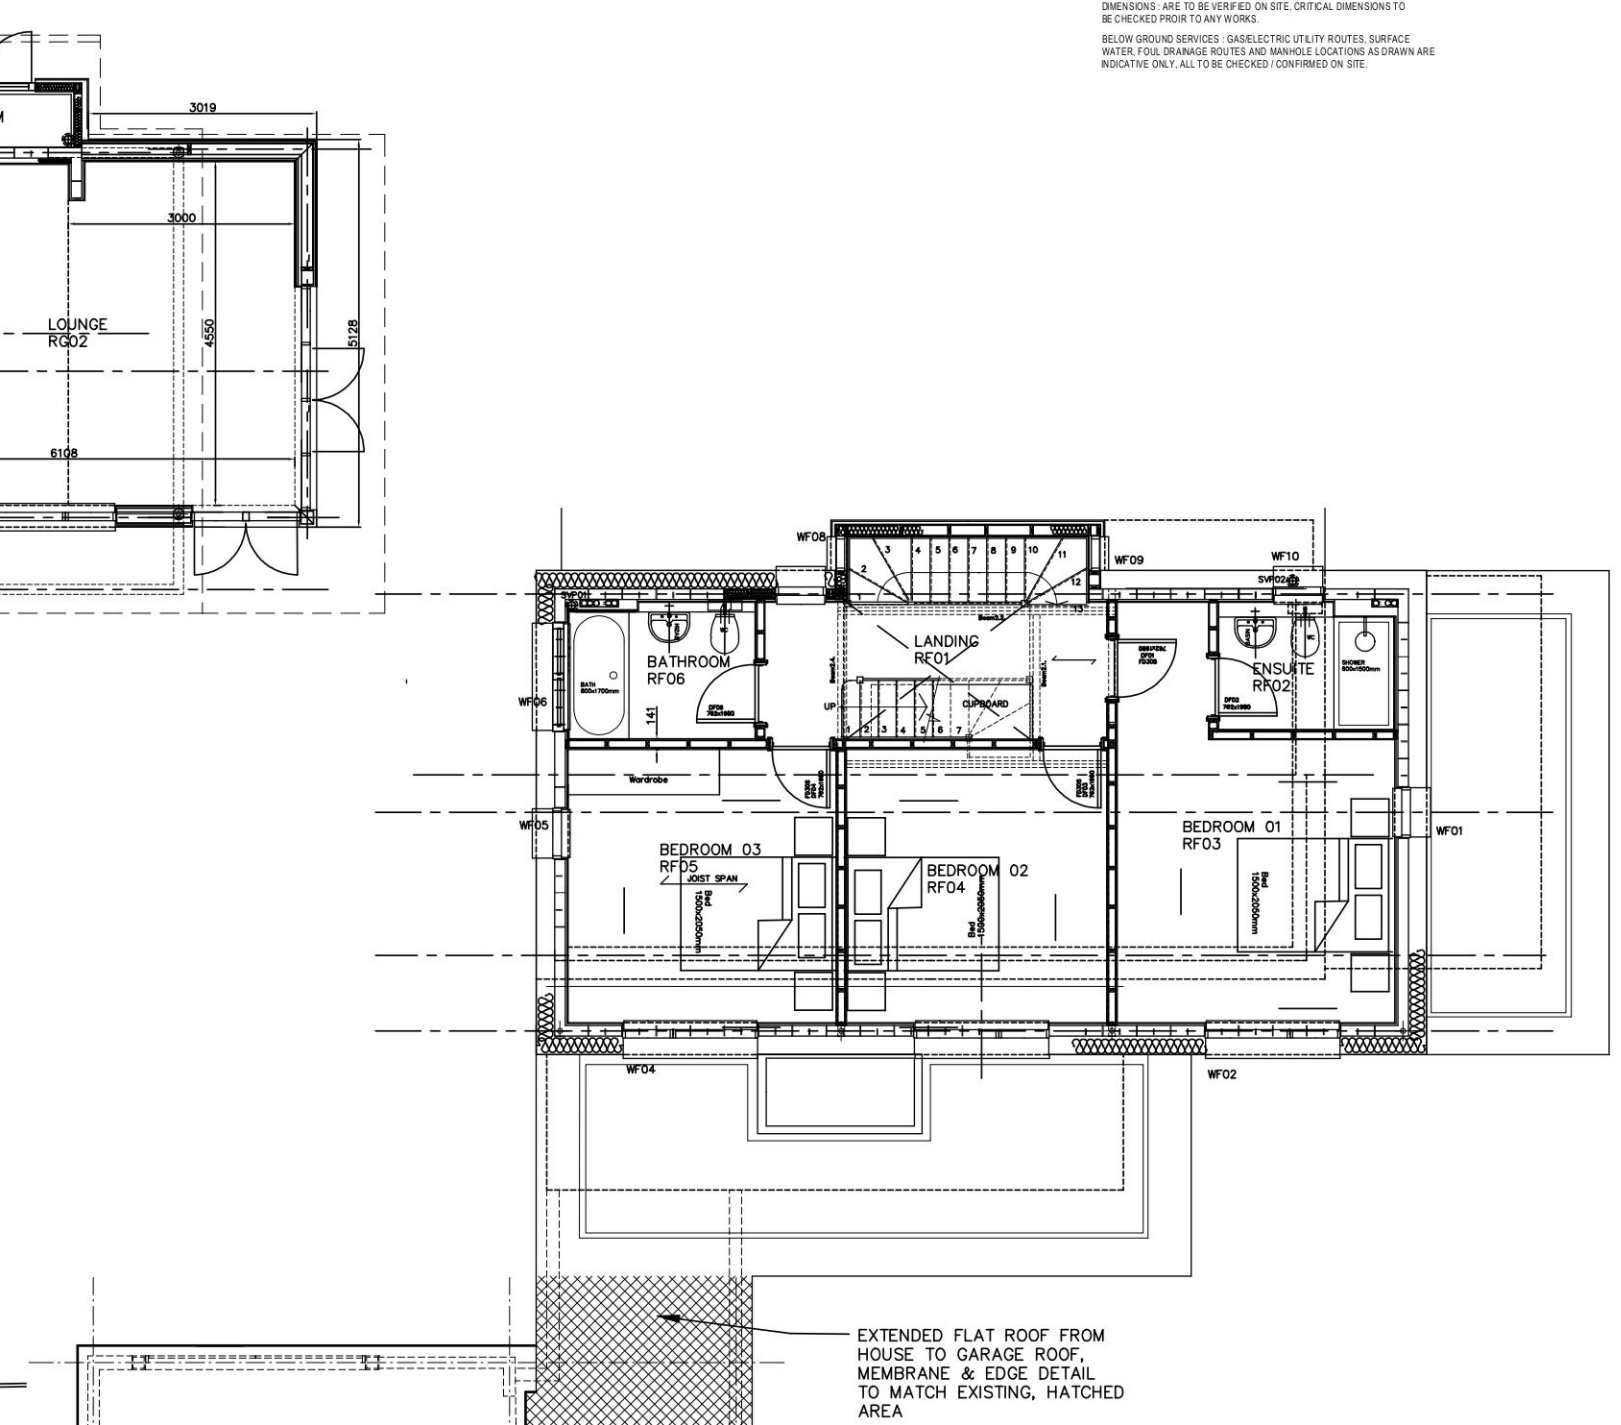


DRAWING NOTES :

DIMENSIONS ARE TO BE VERIFIED ON SITE, CRITICAL DIMENSIONS TO BE CHECKED PRIOR TO ANY WORKS.

BELOW GROUND SERVICES - GASELECTRIC UTILITY ROUTES, SURFACE WATER, FOUJ DRAINAGE ROUTES AND MANHOLE LOCATIONS AS DRAWN ARE INDICATIVE ONLY, ALL TO BE CHECKED / CONFIRMED ON SITE.

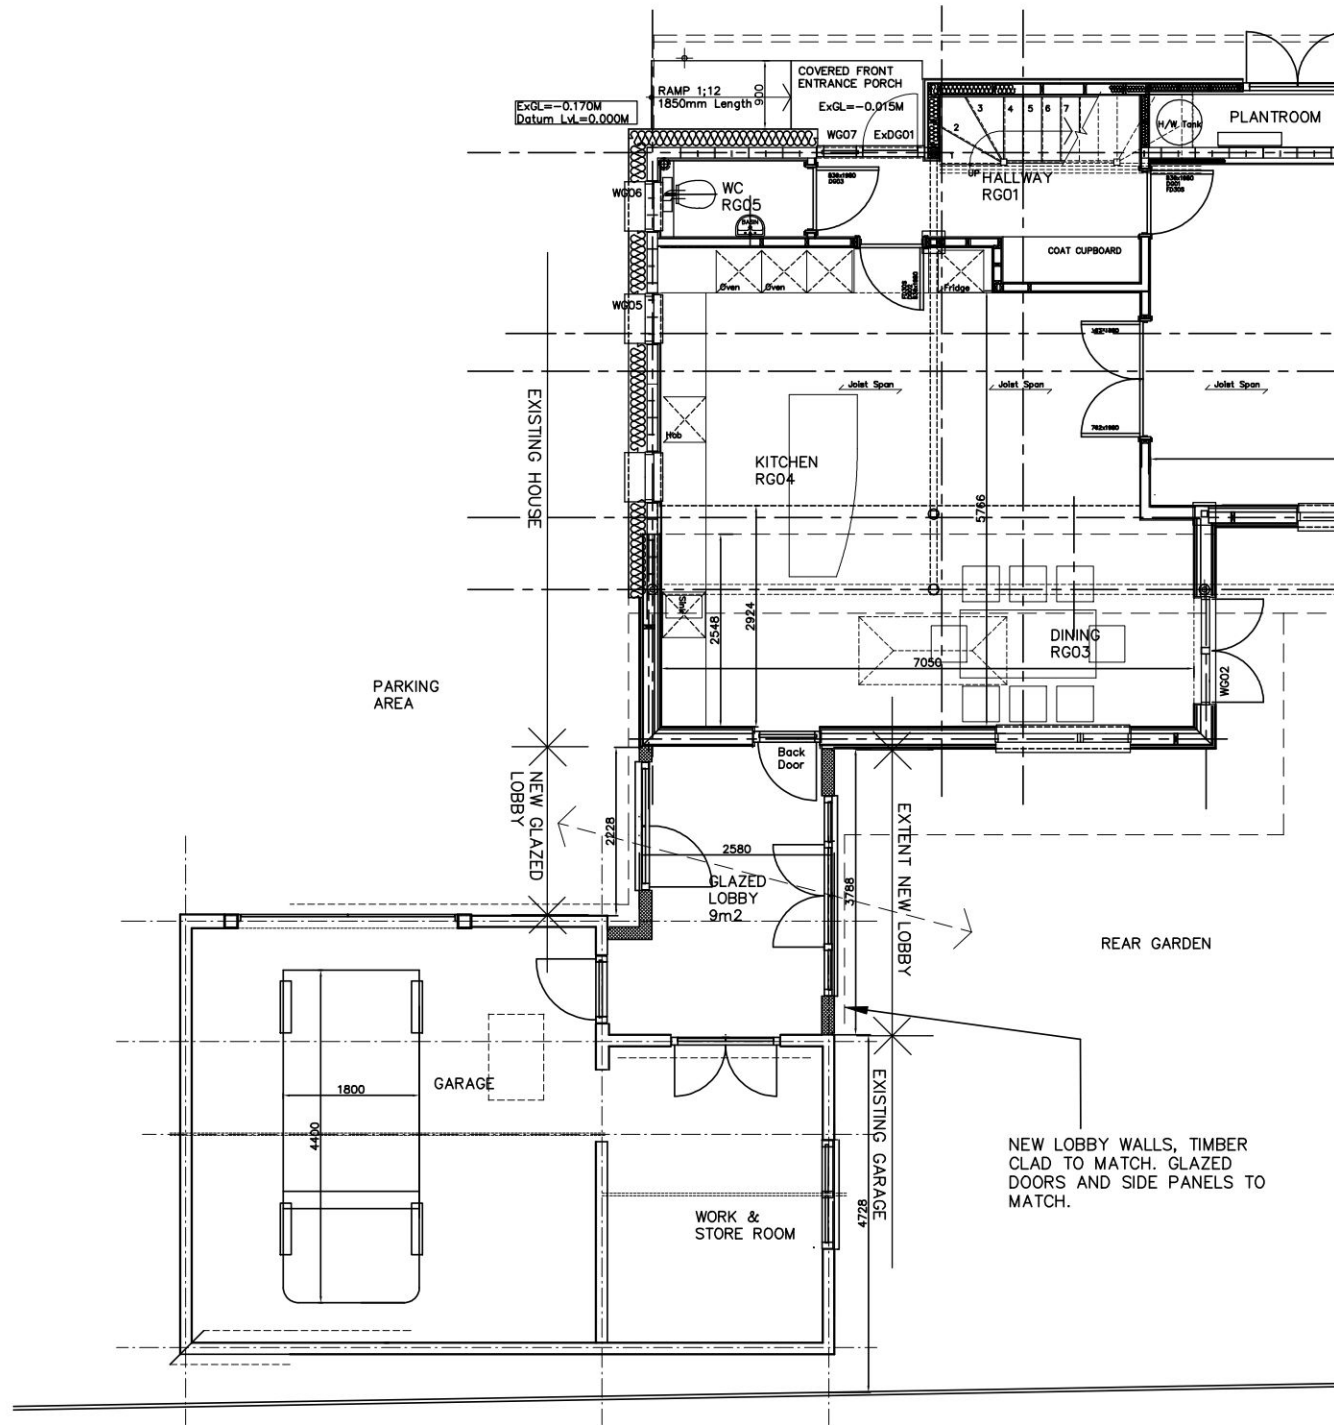

GROUND FLOOR PLAN
Scale 1:100
NEW ADDITIONAL LOBBY NON HABITABLE FLOOR AREA = 9m2

FIRST FLOOR & ROOF PLAN

5	IAN WATERS - Architecture	
	St Ives, Cambridgeshire. 01480 464777 ian.waters77@btinternet.com	
	PROPOSED FLOOR PLANS LOBBY EXTENSION, 15 MILL ROAD, FEN DRAYTON, CAMBRIDGESHIRE. CB24 4ST.	
	FOR Mr & Mrs Loveridge	
	Date	FEB 2024
	Scale	1:100(A3)
	Status	..
	Drawing No	0234/121
		1