


DRAWING NOTES :

DIMENSIONS ARE TO BE VERIFIED ON SITE, CRITICAL DIMENSIONS TO BE CHECKED PRIOR TO ANY WORKS.


BELOW GROUND SERVICES - GASELECTRIC UTILITY ROUTES, SURFACE WATER, FOUL DRAINAGE ROUTES AND MANHOLE LOCATIONS AS DRAWN ARE INDICATIVE ONLY, ALL TO BE CHECKED / CONFIRMED ON SITE.

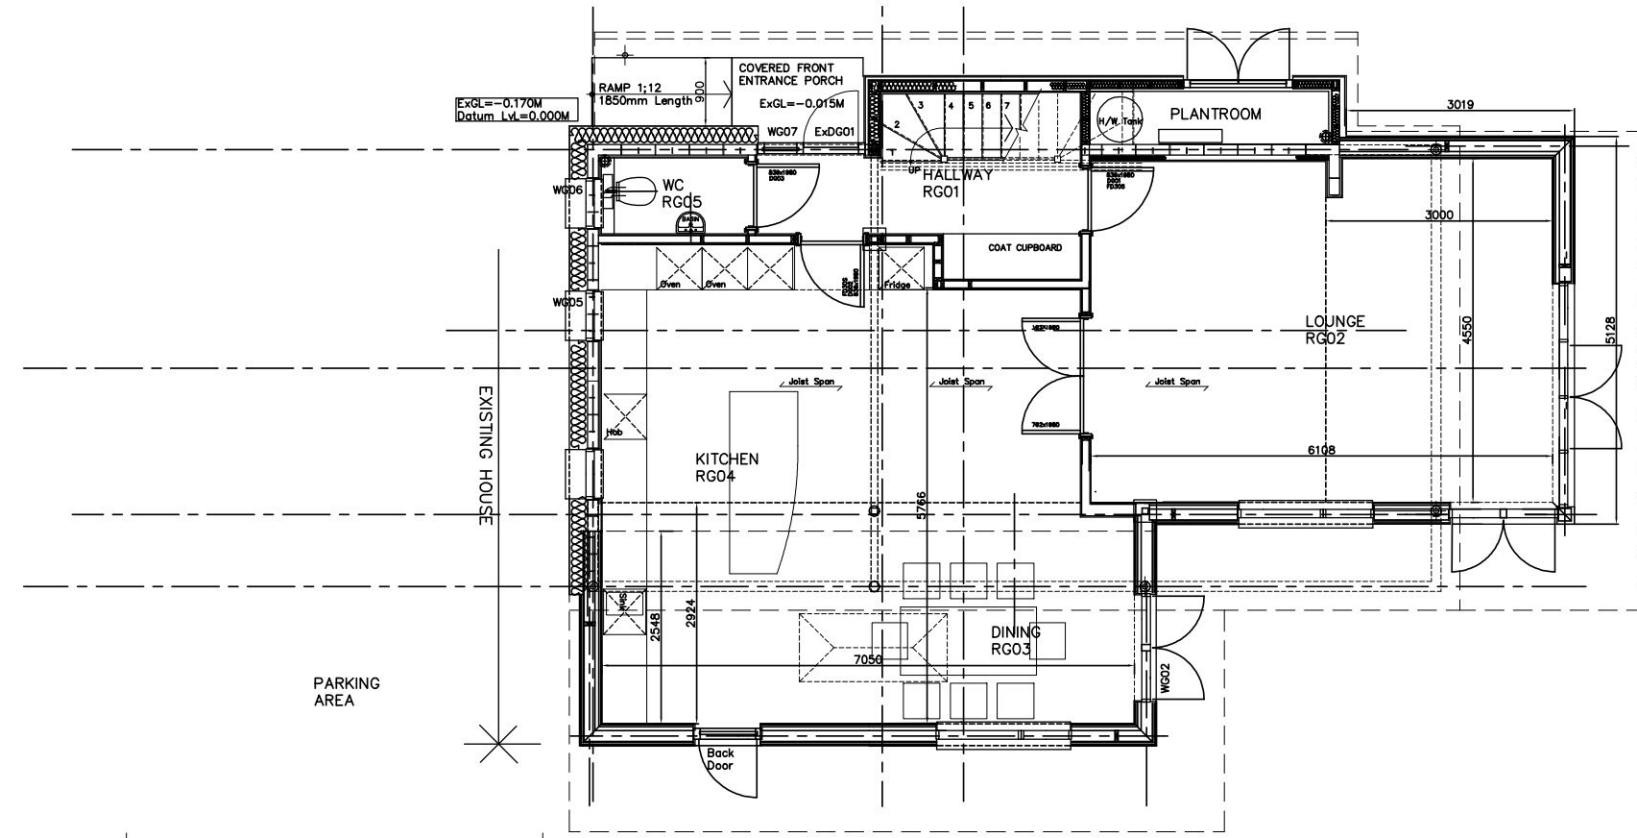

PARKING AREA



EXISTING HOUSE

REAR GARDEN

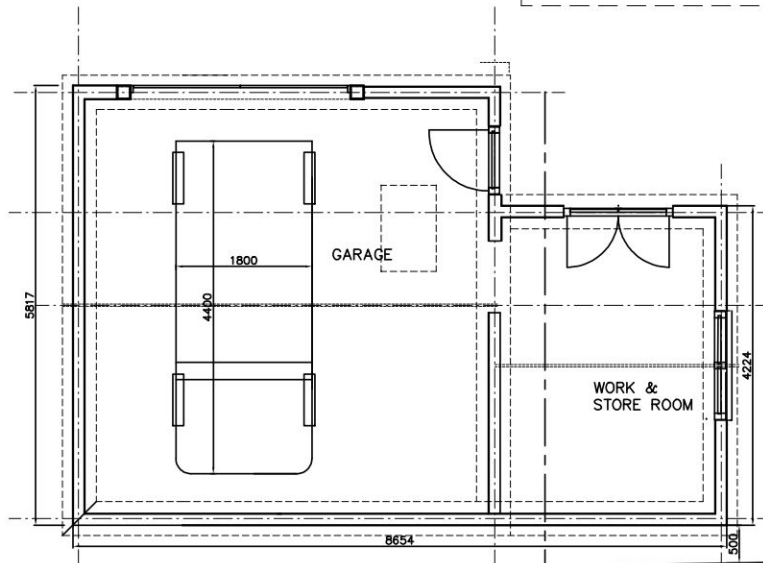


EXISTING BOUNDARY FENCE

GROUND FLOOR PLAN
Scale 1:100

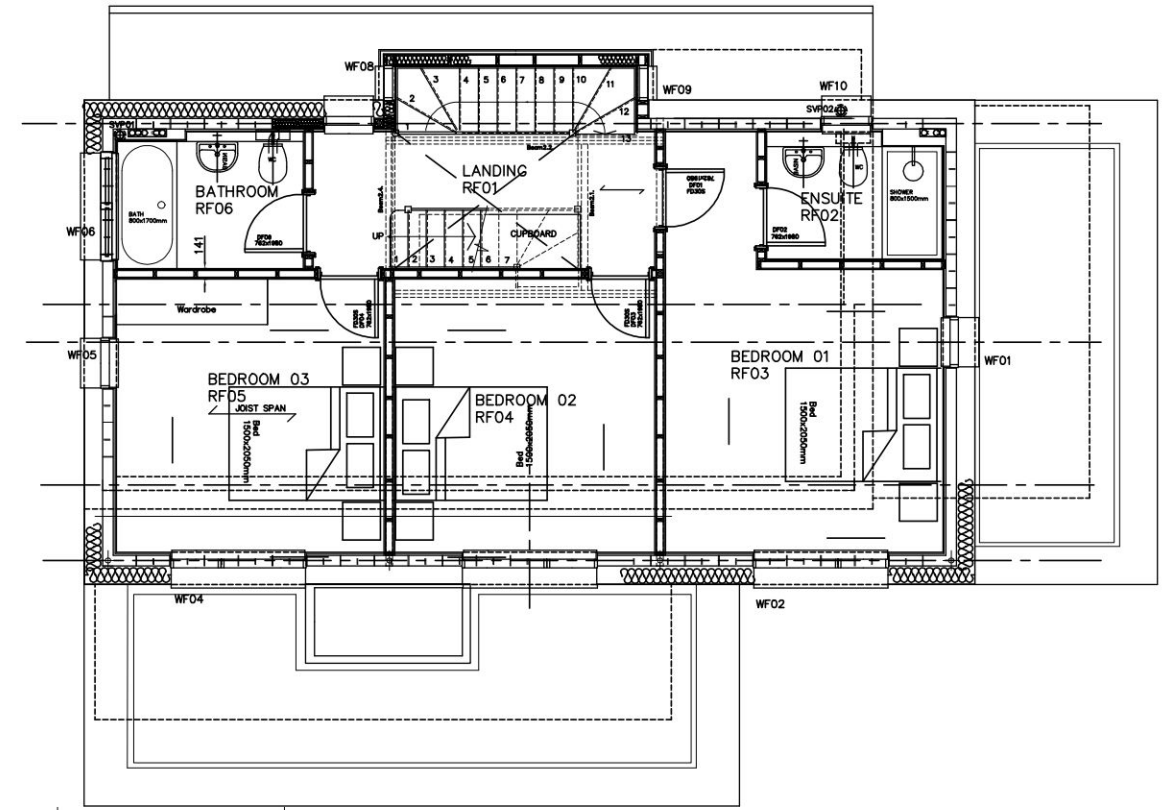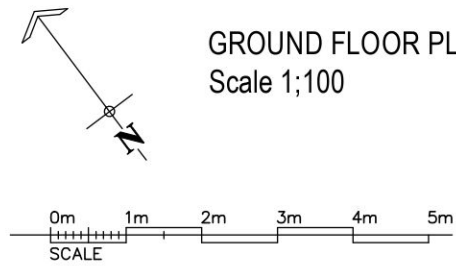

FIRST FLOOR & ROOF PLAN

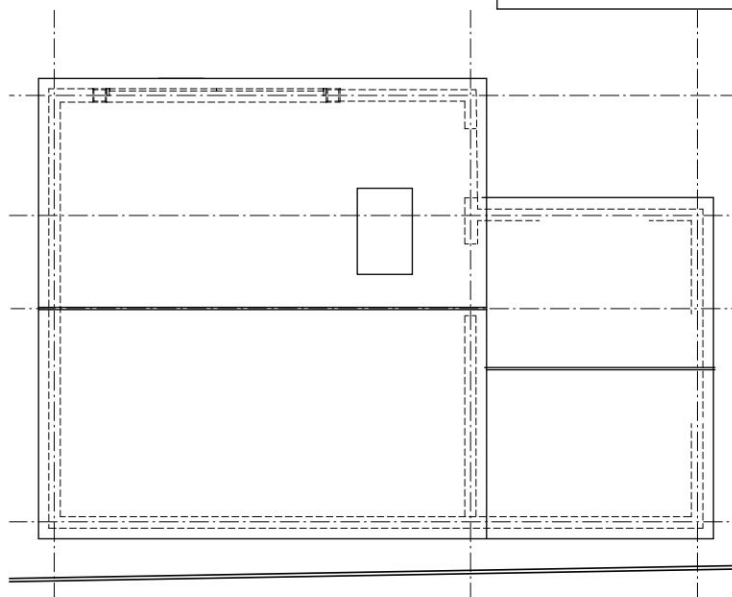

5	IAN WATERS - Architecture	
	St Ives, Cambridgeshire. 01480 464777 ian.waters77@btinternet.com	
	EXISTING FLOOR PLANS LOBBY EXTENSION, 15 MILL ROAD, FEN DRAYTON, CAMBRIDGESHIRE. CB24 4ST.	
	FOR Mr & Mrs Loveridge	
	Date	FEB 2024
	Scale	1:100 (A3)
	Status	..
	Drawing No	0234/120
		1