



The copyright of the design remains with John Jenkins Architectural Designs limited and may not be reproduced without the company's prior written consent.
 All dimensions are to be checked on site and any discrepancies notified immediately.
 Do not scale from this drawing for Constructional purposes.


NOTES:

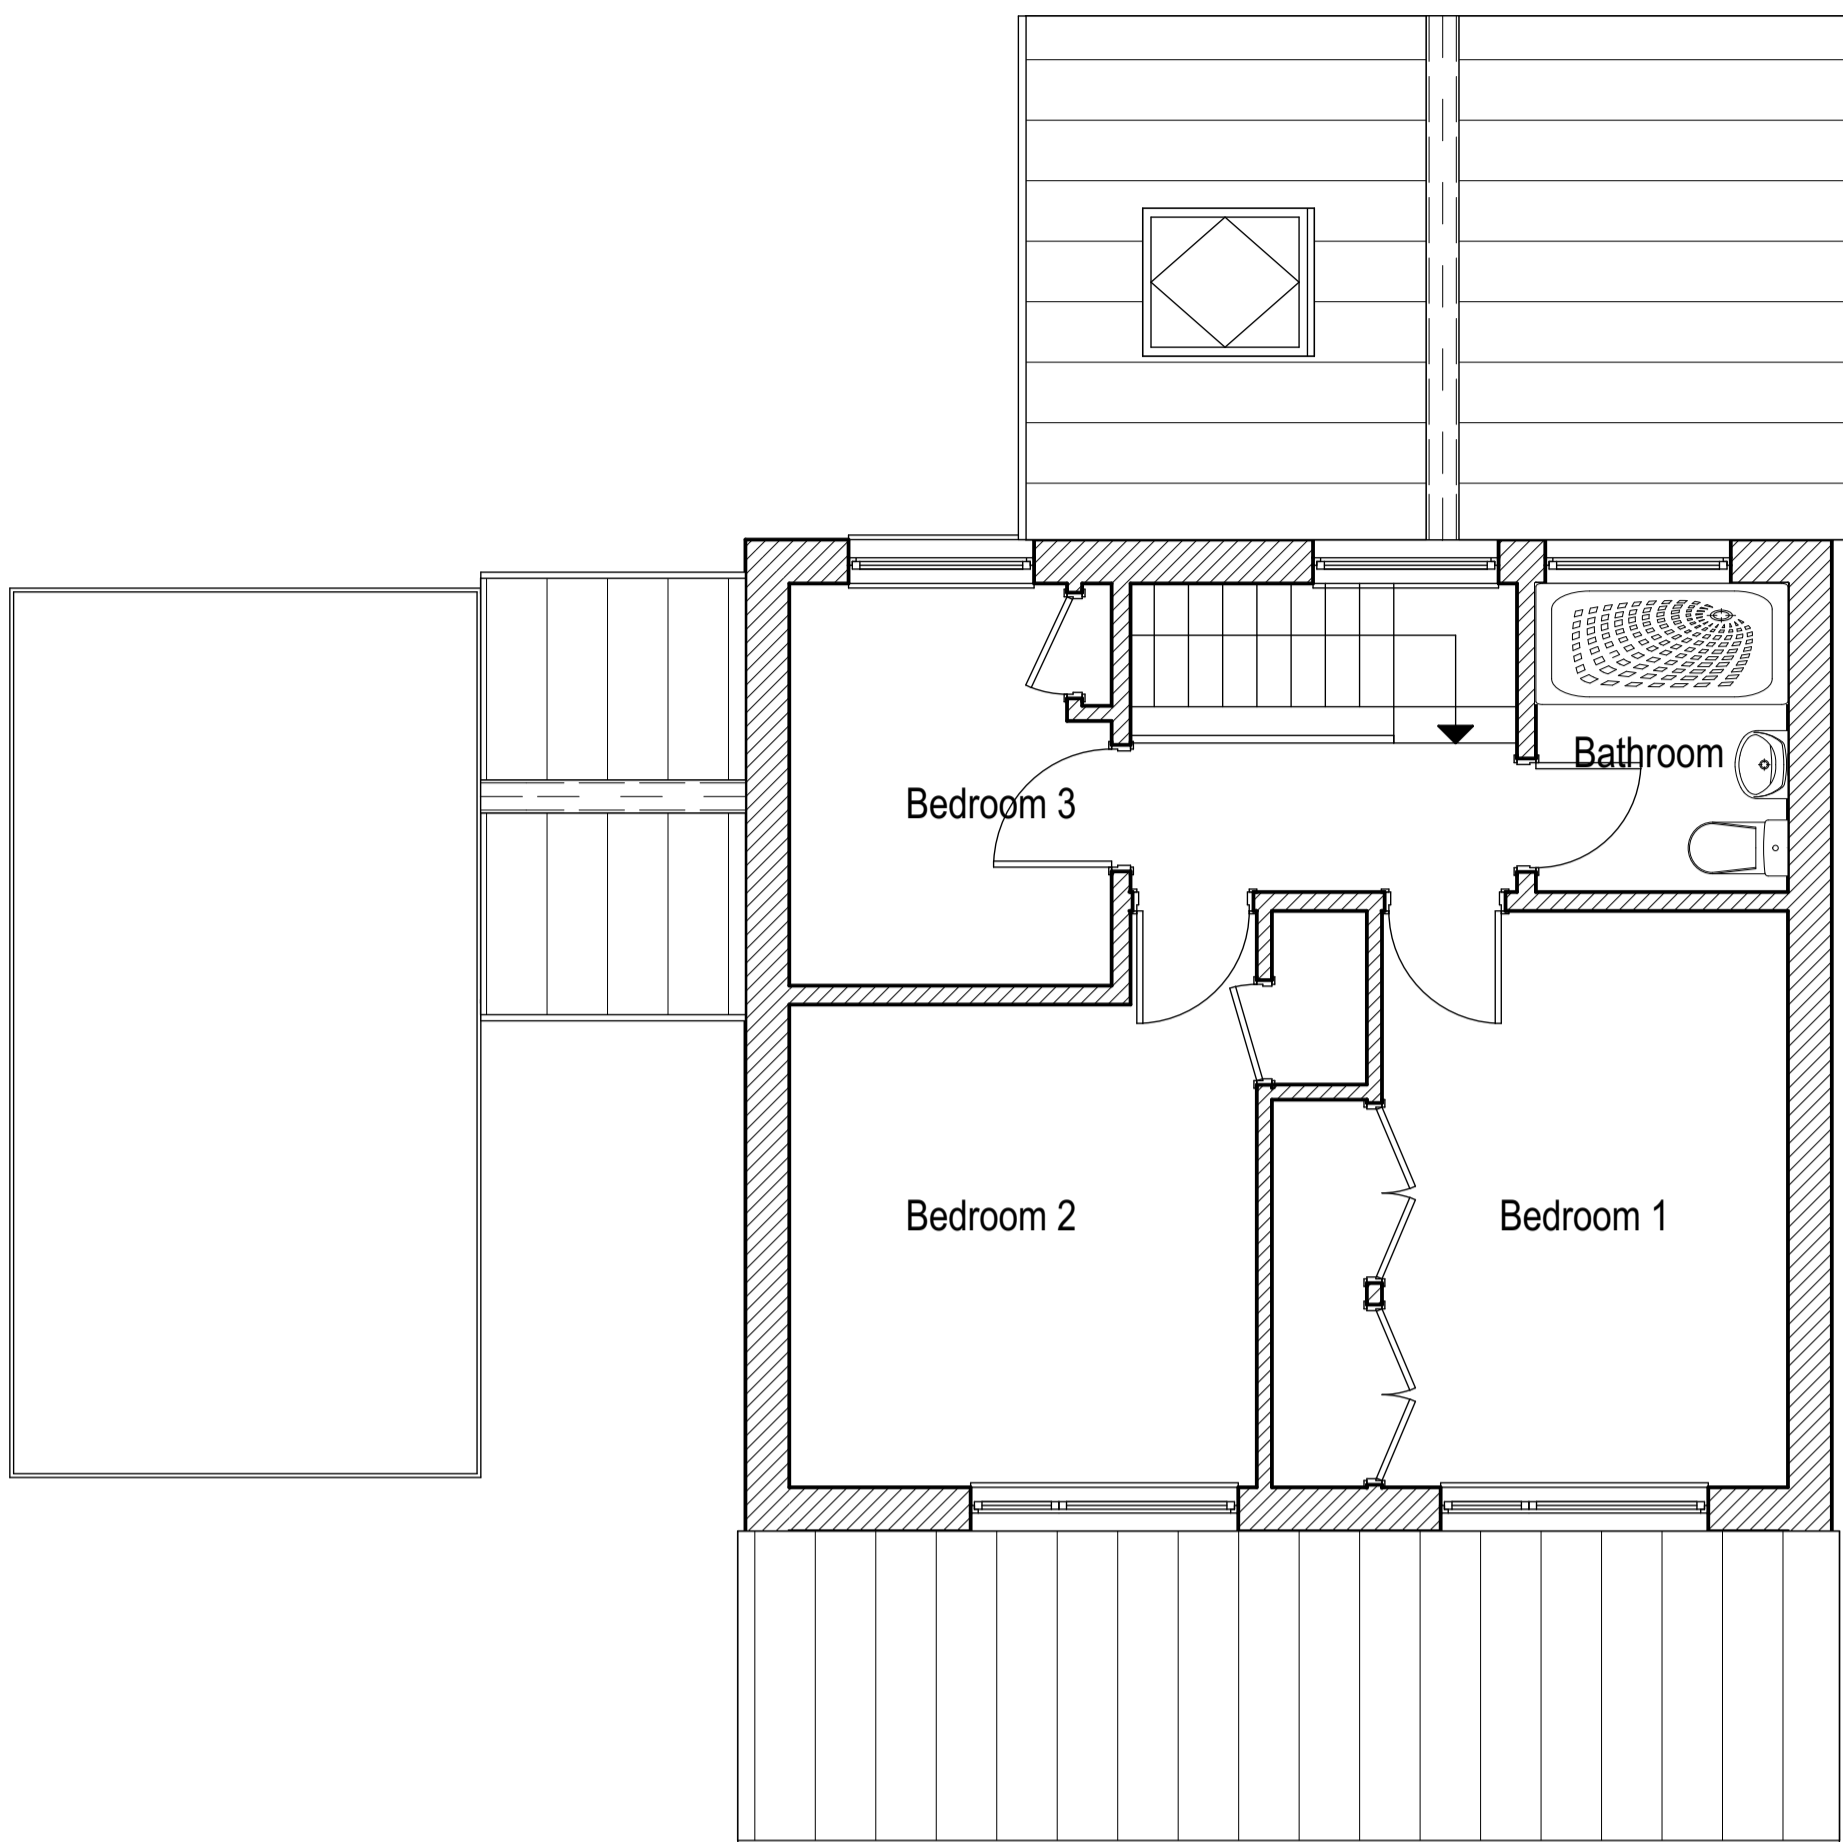


First floor plan existing

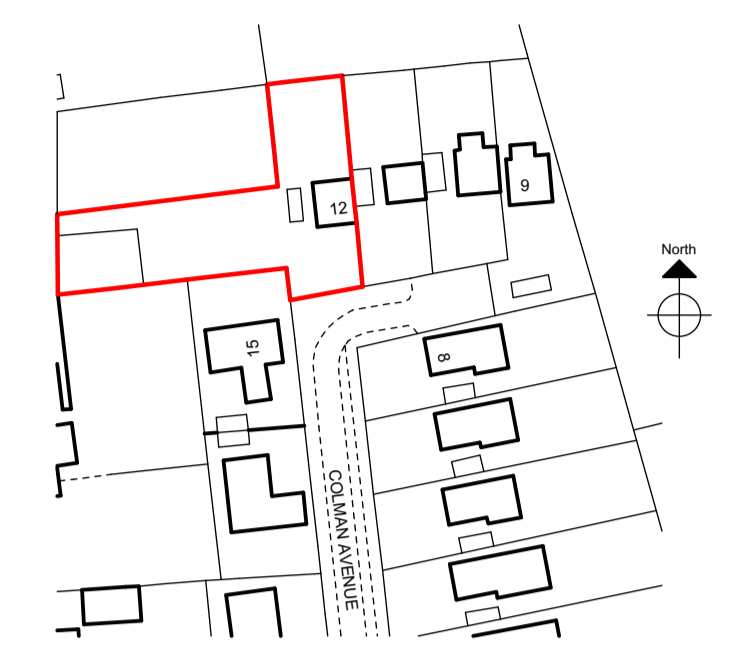


Site location plan 1:1250

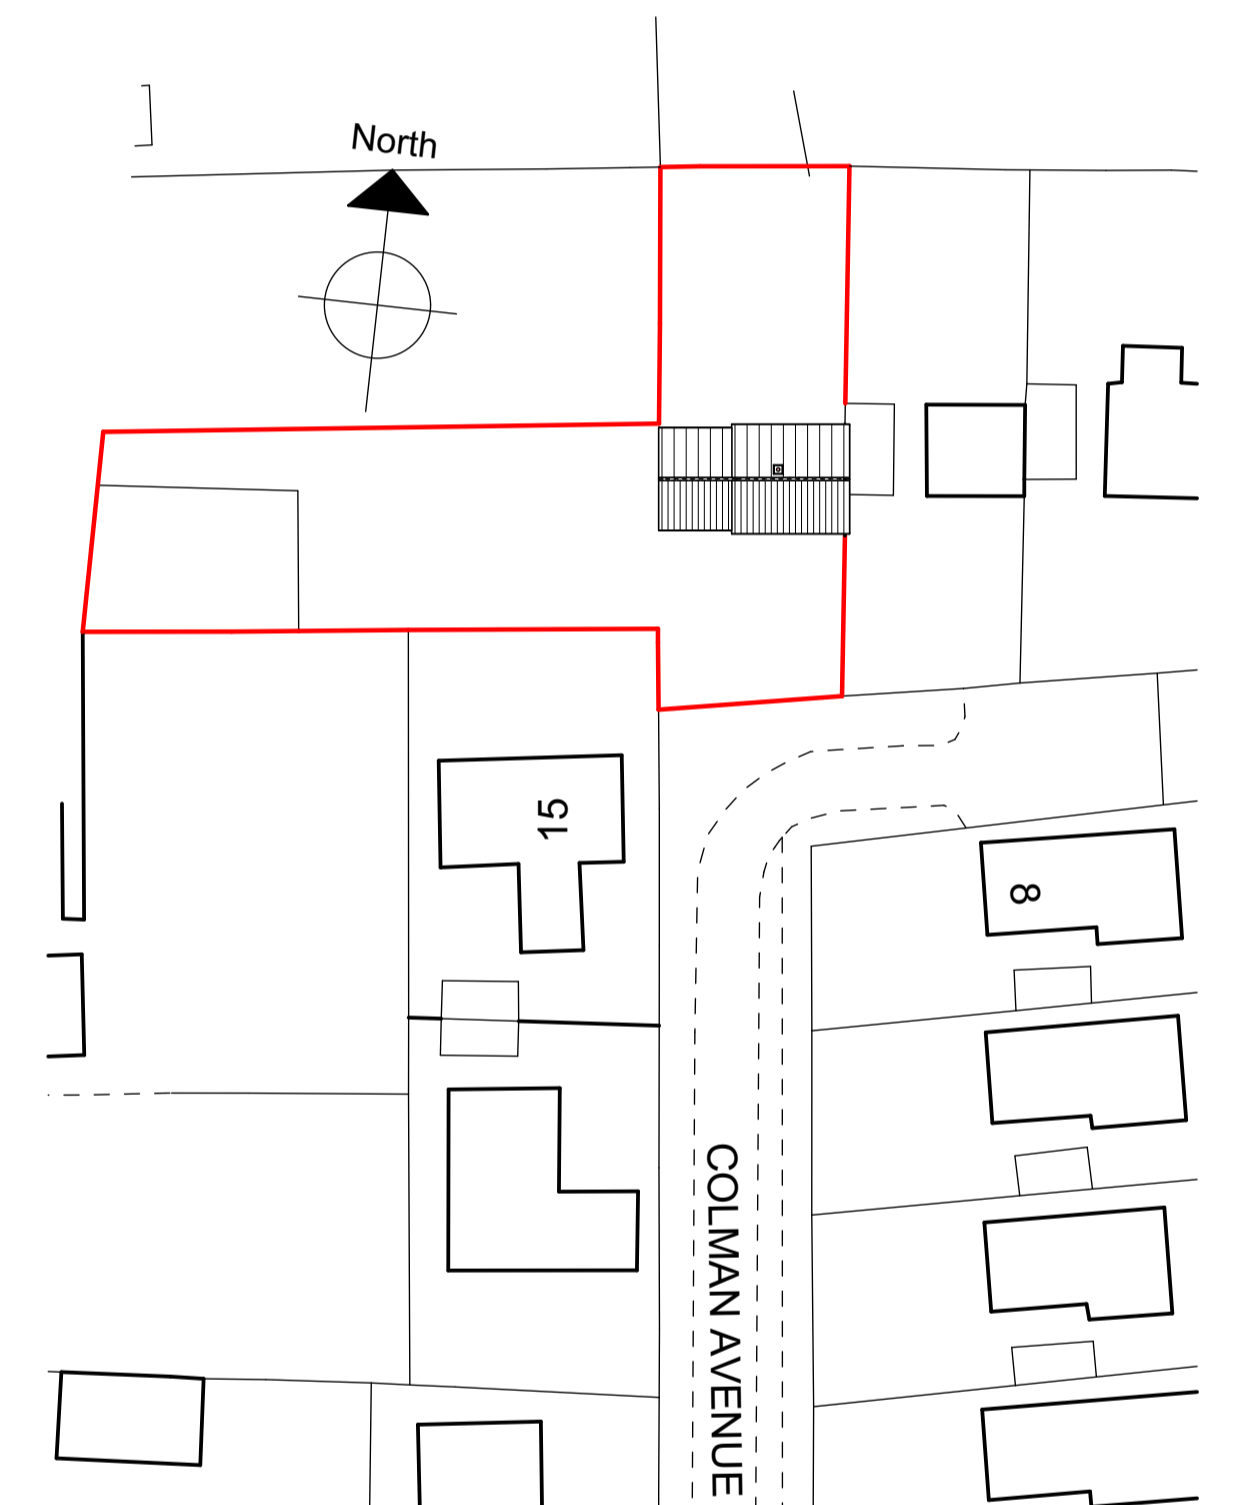


Site plan 1:500

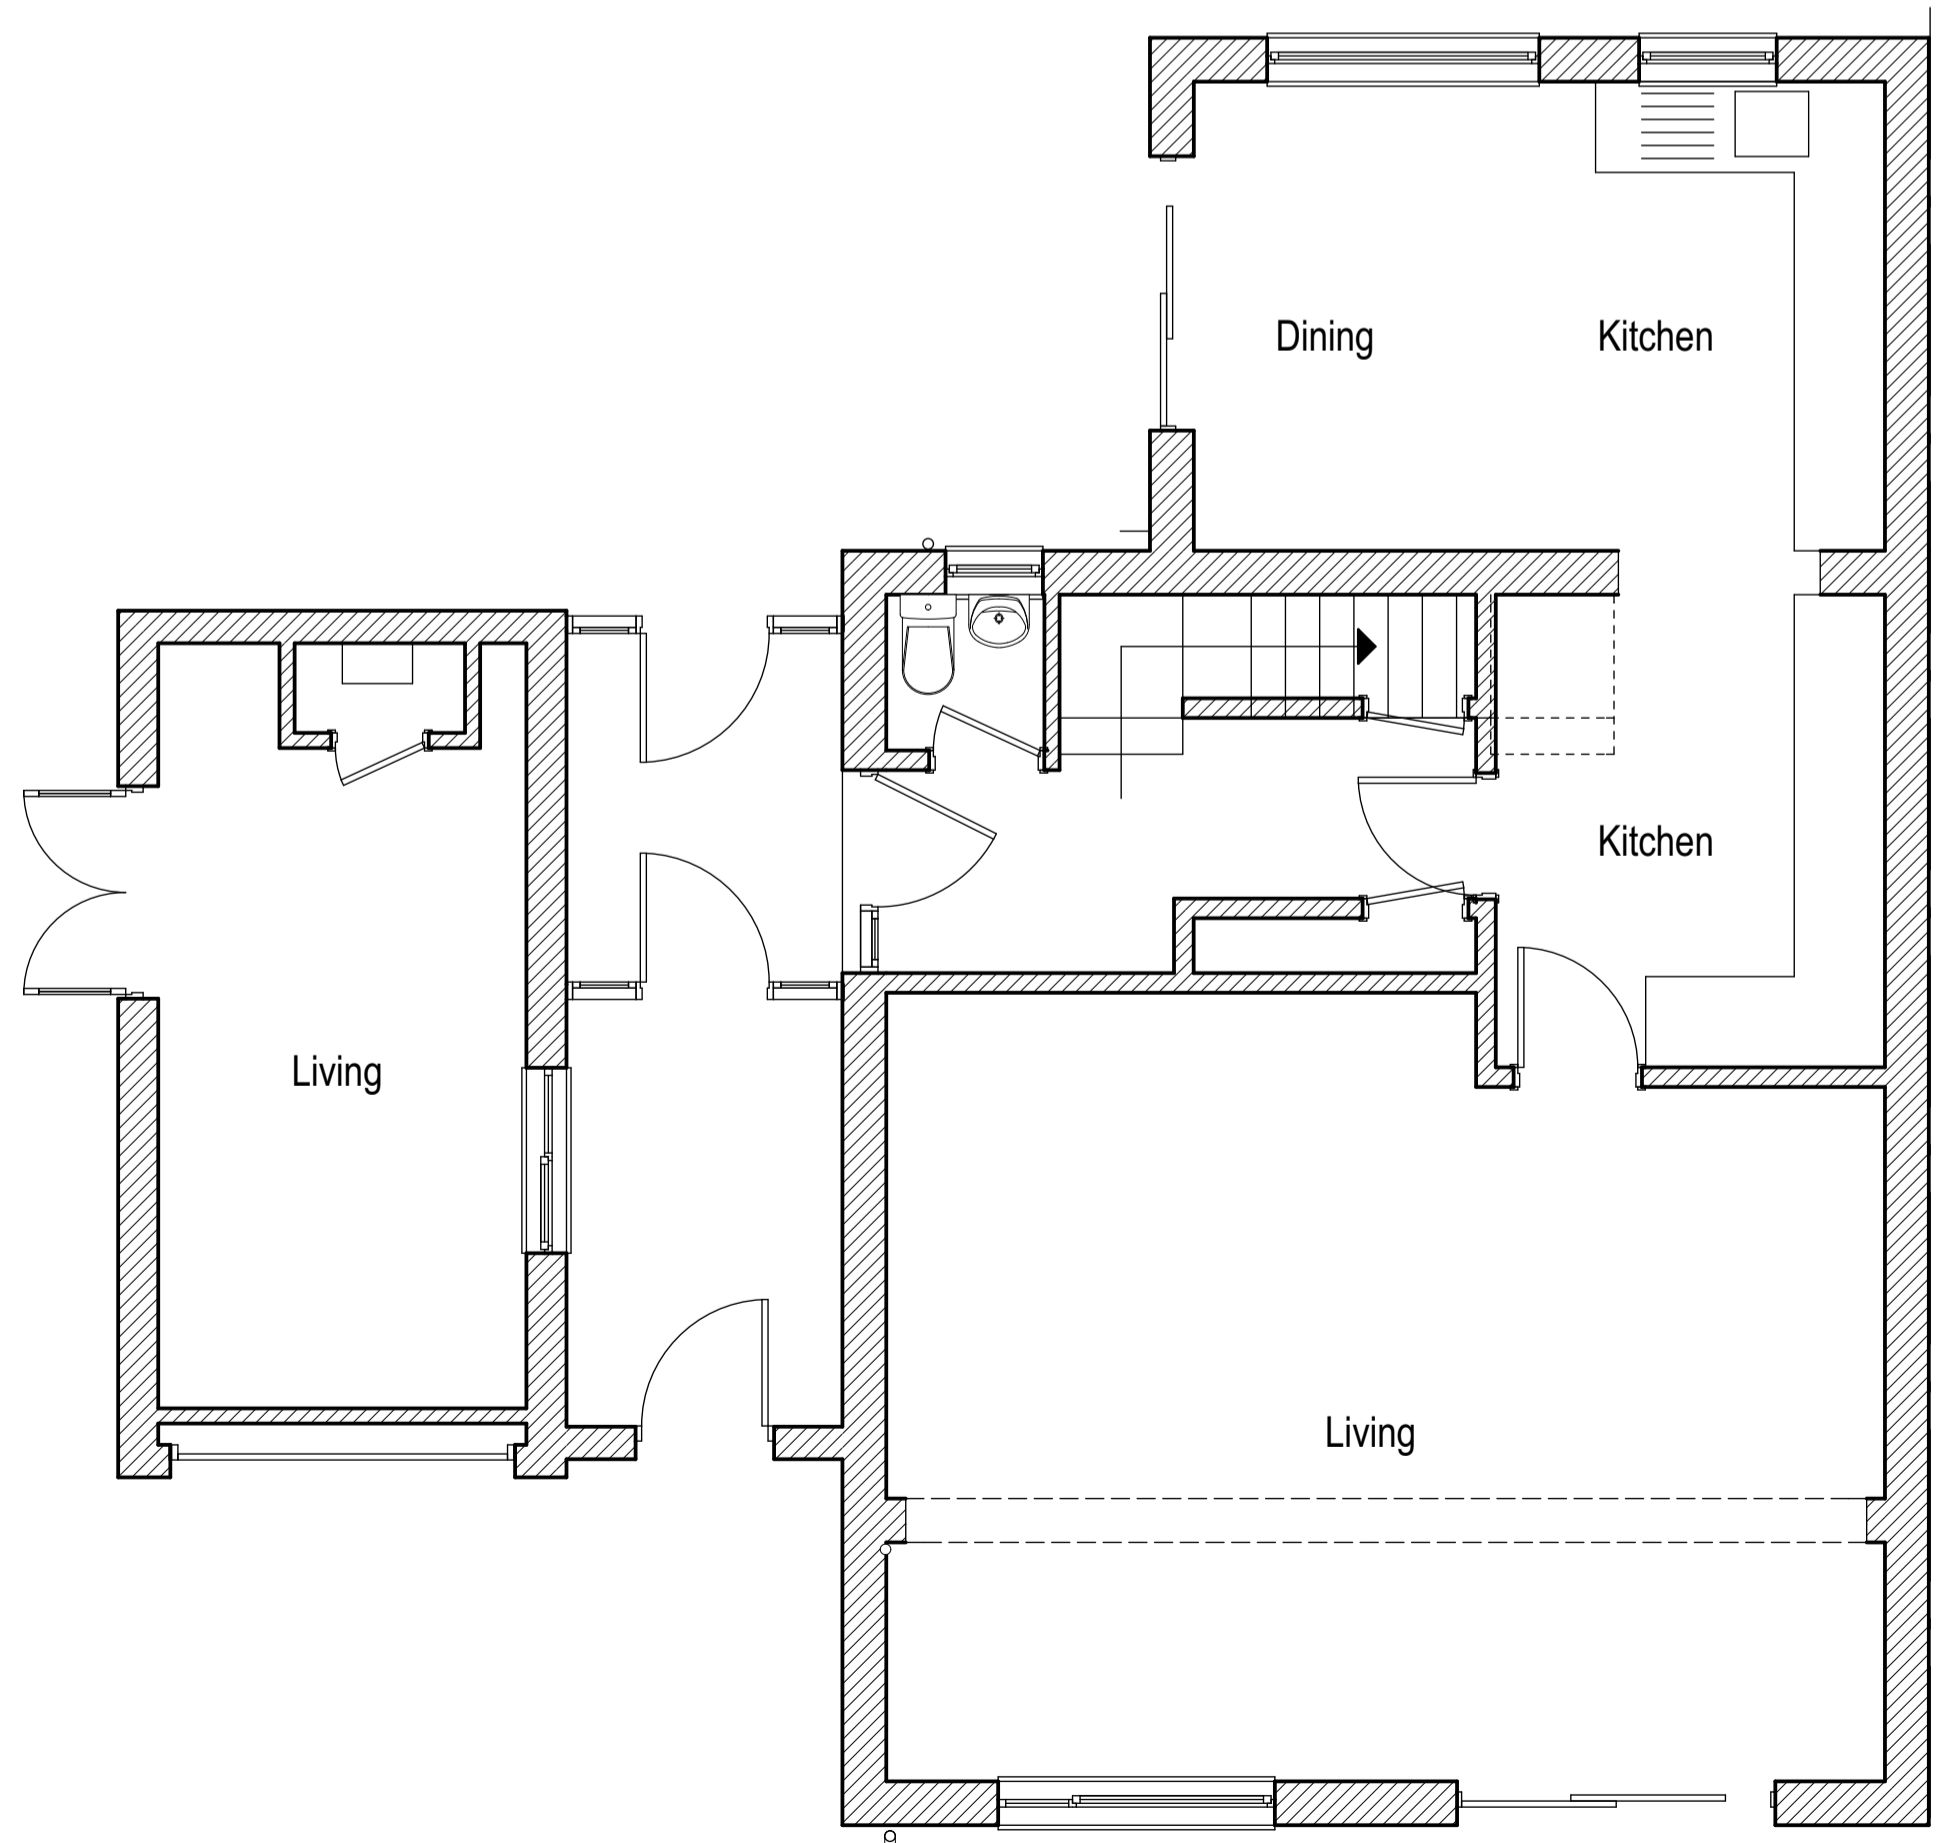

Ground floor plan existing

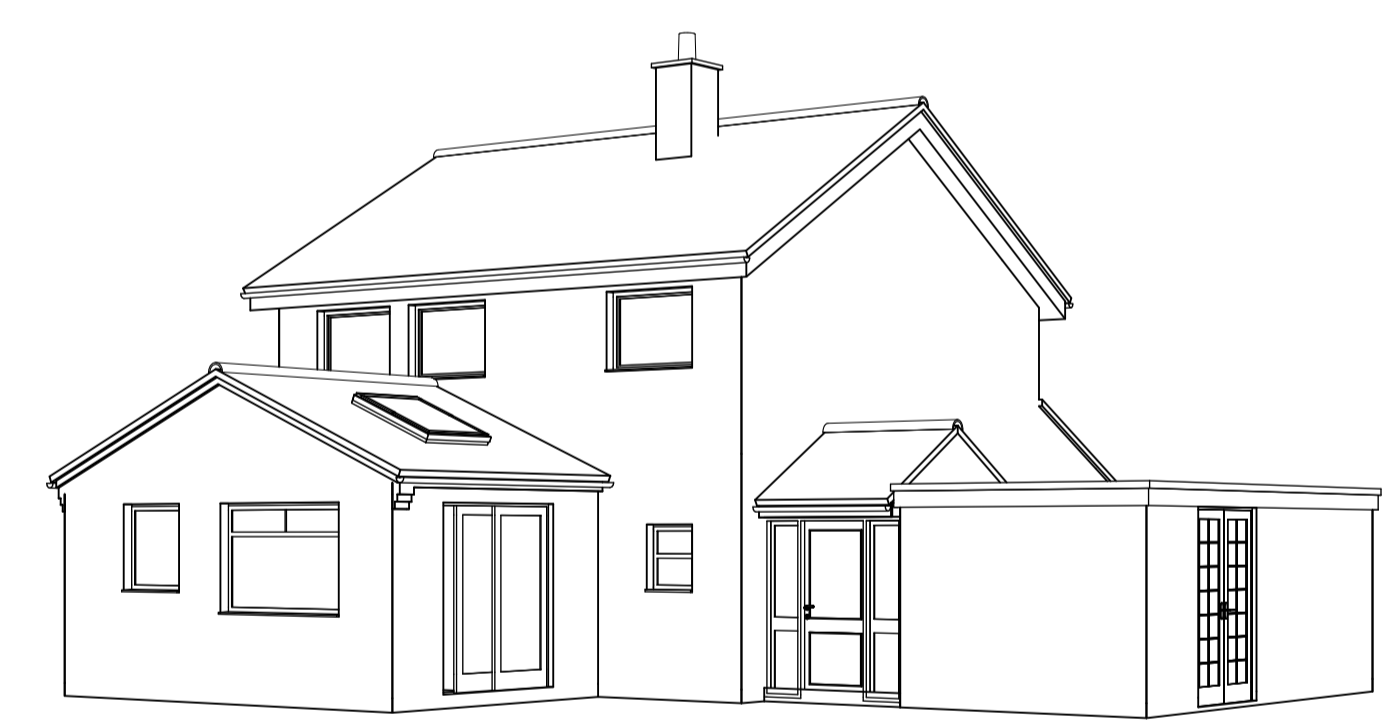

Existing Views

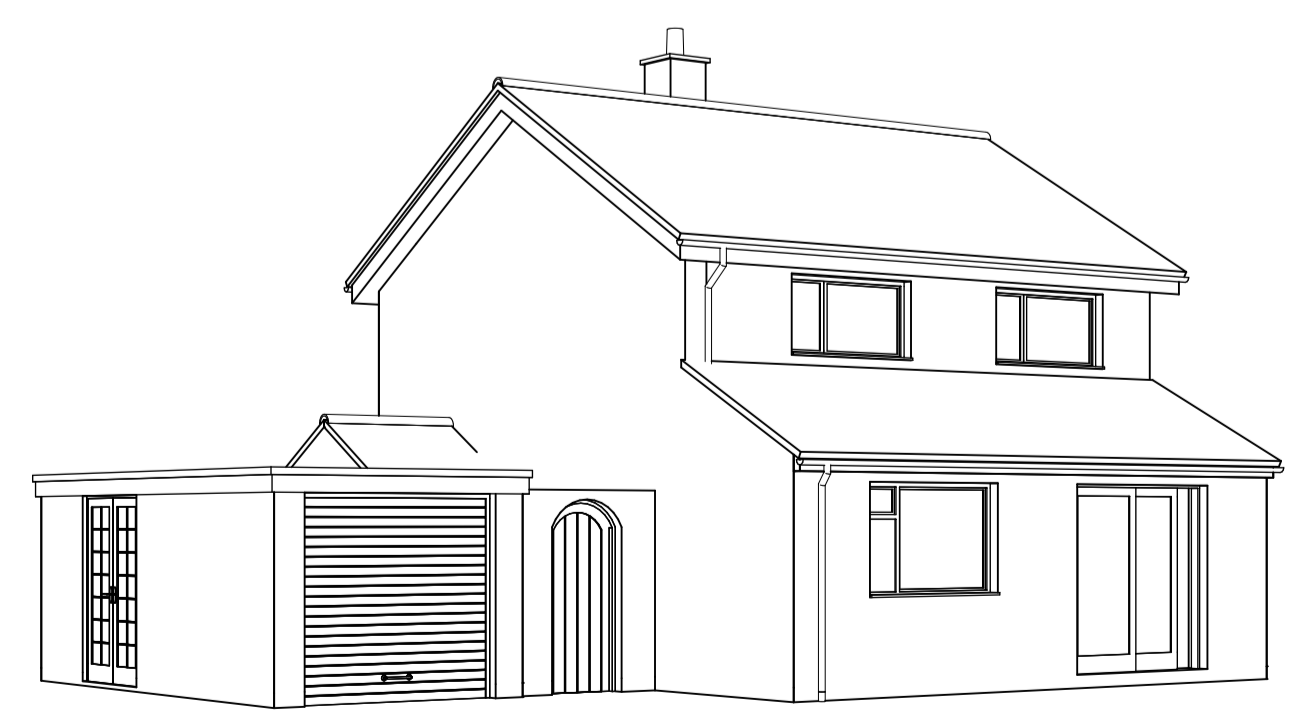

NO.	DATE	REVISION

John Jenkins

architectural designs limited

Company no. 6003278

CLIENT Mr + Mrs DeKlerk

JOB 12 Colman Avenue, Stoke holy Cross
 Extension and alterations

TITLE Survey plans

DATE 21.10.21 REV

DRAWING NO. **1498/01**

Scales: Plans 1:50 @ A1

Telephone 01508 558935
 Mobile 07919 85438
 Fax 01508 558935
 email j.architecturaldesigns@btopenworld.com

The Thatch Seething Fen Seething
 Norwich Norfolk NR15 1DG