


EXISTING

REVISION	DATE	FEB 24
TO LPA REQUIREMENTS		
REVISION	DATE	JAN 24
TO LPA REQUIREMENTS		
REVISION	DATE	NOV 23
TO LPA REQUIREMENTS		
REVISION	DATE	AUG 23
TO LPA REQUIREMENTS		

DRAWN BY
SH




BUILDING TO BE REMOVED 02 FRONT ELEVATION

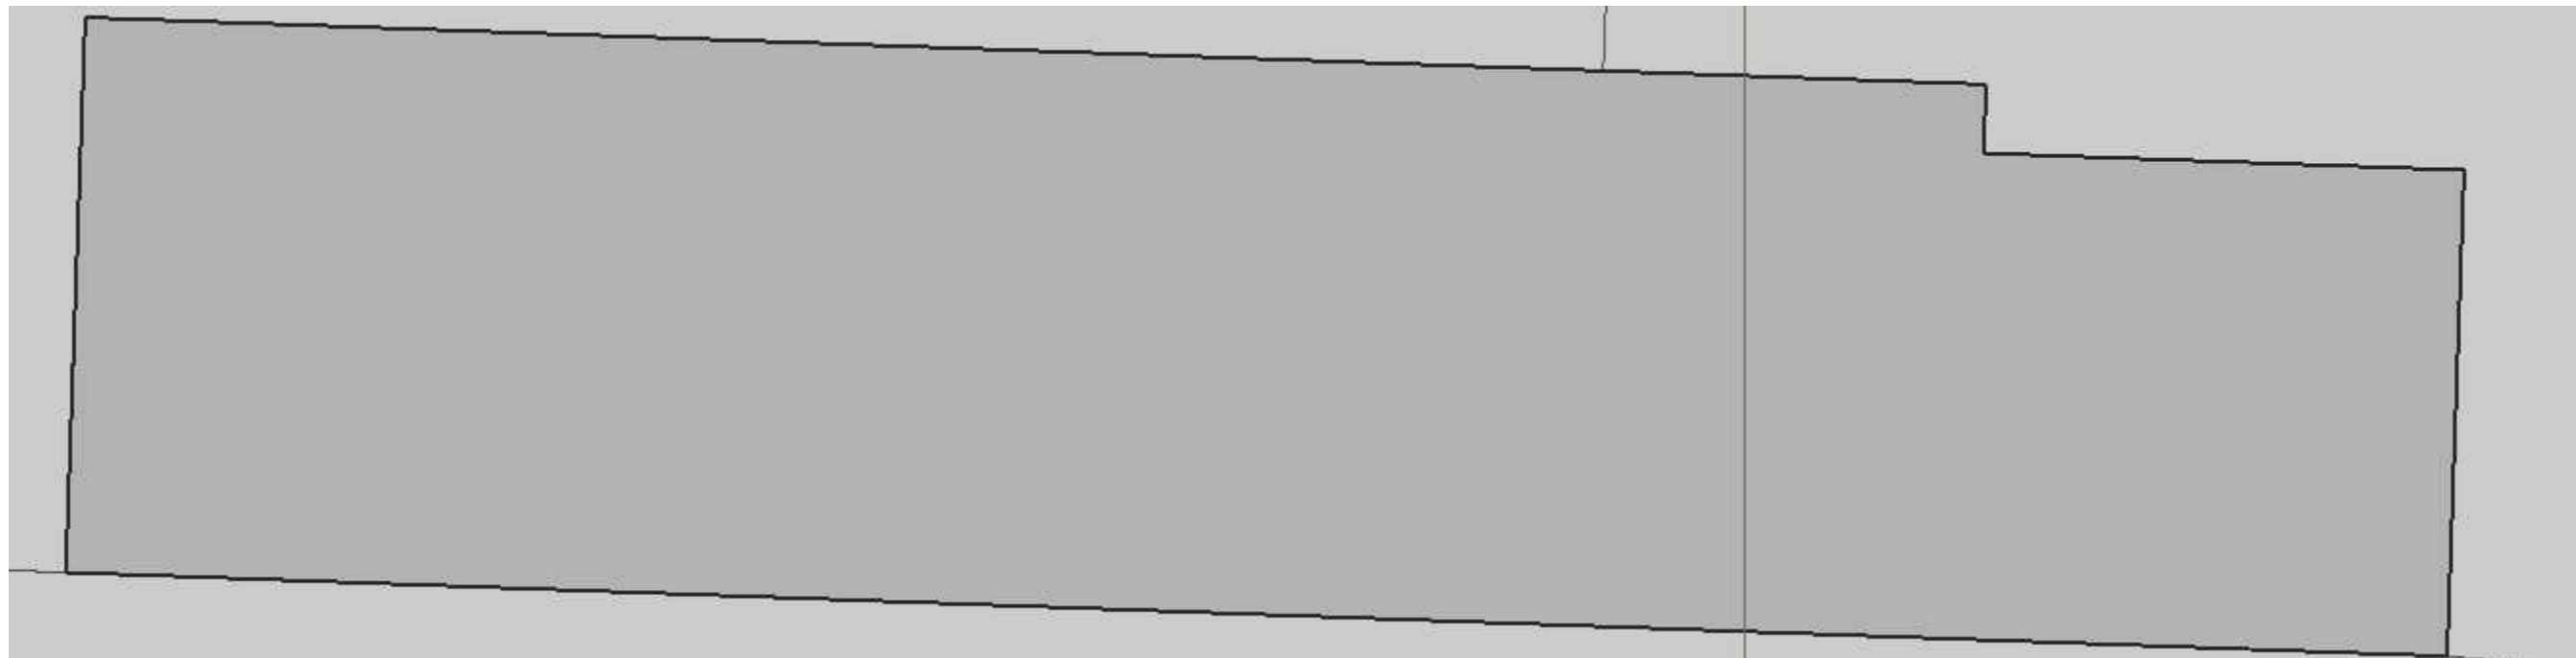


BUILDING TO BE REMOVED 02 OUTLINE OF FLOORPLAN

GROUND FLOOR OUTLINE, FRONT & SIDE OUTLINE ELEVATIONS OF BUILDING 02 WHICH IS TO BE REMOVED

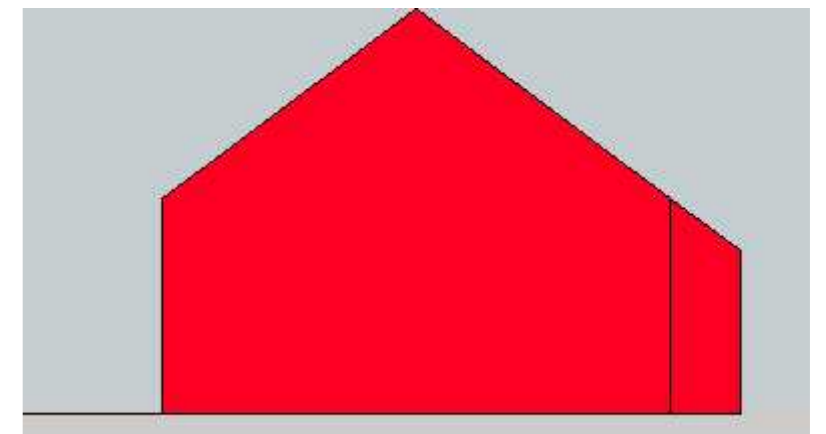

BUILDING TO BE REMOVED 02 SIDE ELEVATION

SCALE BAR 1:100

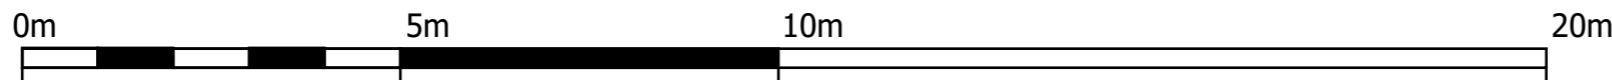

CLIENT
Ms Jessica Mills

PROJECT ADDRESS
115b TILE KILN LANE, BEXLEY



2-4c Jubilee House, 3 The Drive, Brentwood, Essex, CM13 3FR
 Tel: 01277 725252
 Email: info@2-4c.co.uk Web: http://2-4c.co.uk

IF THIS LINE ABOVE MEASURES 100mm THE DRAWING IS SCALED AS SHOWN
 DO NOT SCALE FROM THIS DRAWING. ALL DIMENSIONS & LEVELS TO BE CHECKED ON SITE PRIOR TO THE COMMENCEMENT OF ANY WORK. CHECK THAT THIS DRAWINGS IS THE LATEST REVISION. REFER ANY DISCREPANCY TO 2-4C. IF IN DOUPT ASK.
 ALL DIMENSIONS ARE IN MILLIMETRES. THIS DRAWING IS COPYRIGHT

PROJECT DESCRIPTION
PROPOSED HOUSING DEVELOPMENT
ELEVATIONS OF BUILDINGS REMOVED

SCALE	JOB NO.
1:100@A3	23-638
DATE	DWG.NO. REV.NO.
Feb, 24	P 17 D