


**FOOTPRINT AREA OF EXISTING BUILDING - 56.898 M<sup>2</sup>**

**FOOTPRINT AREA OF BUILDING EXTENSION - 22.650 M<sup>2</sup>**

**NEW FOOTPRINT AREA OF BUILDING - 79.548 M<sup>2</sup>**

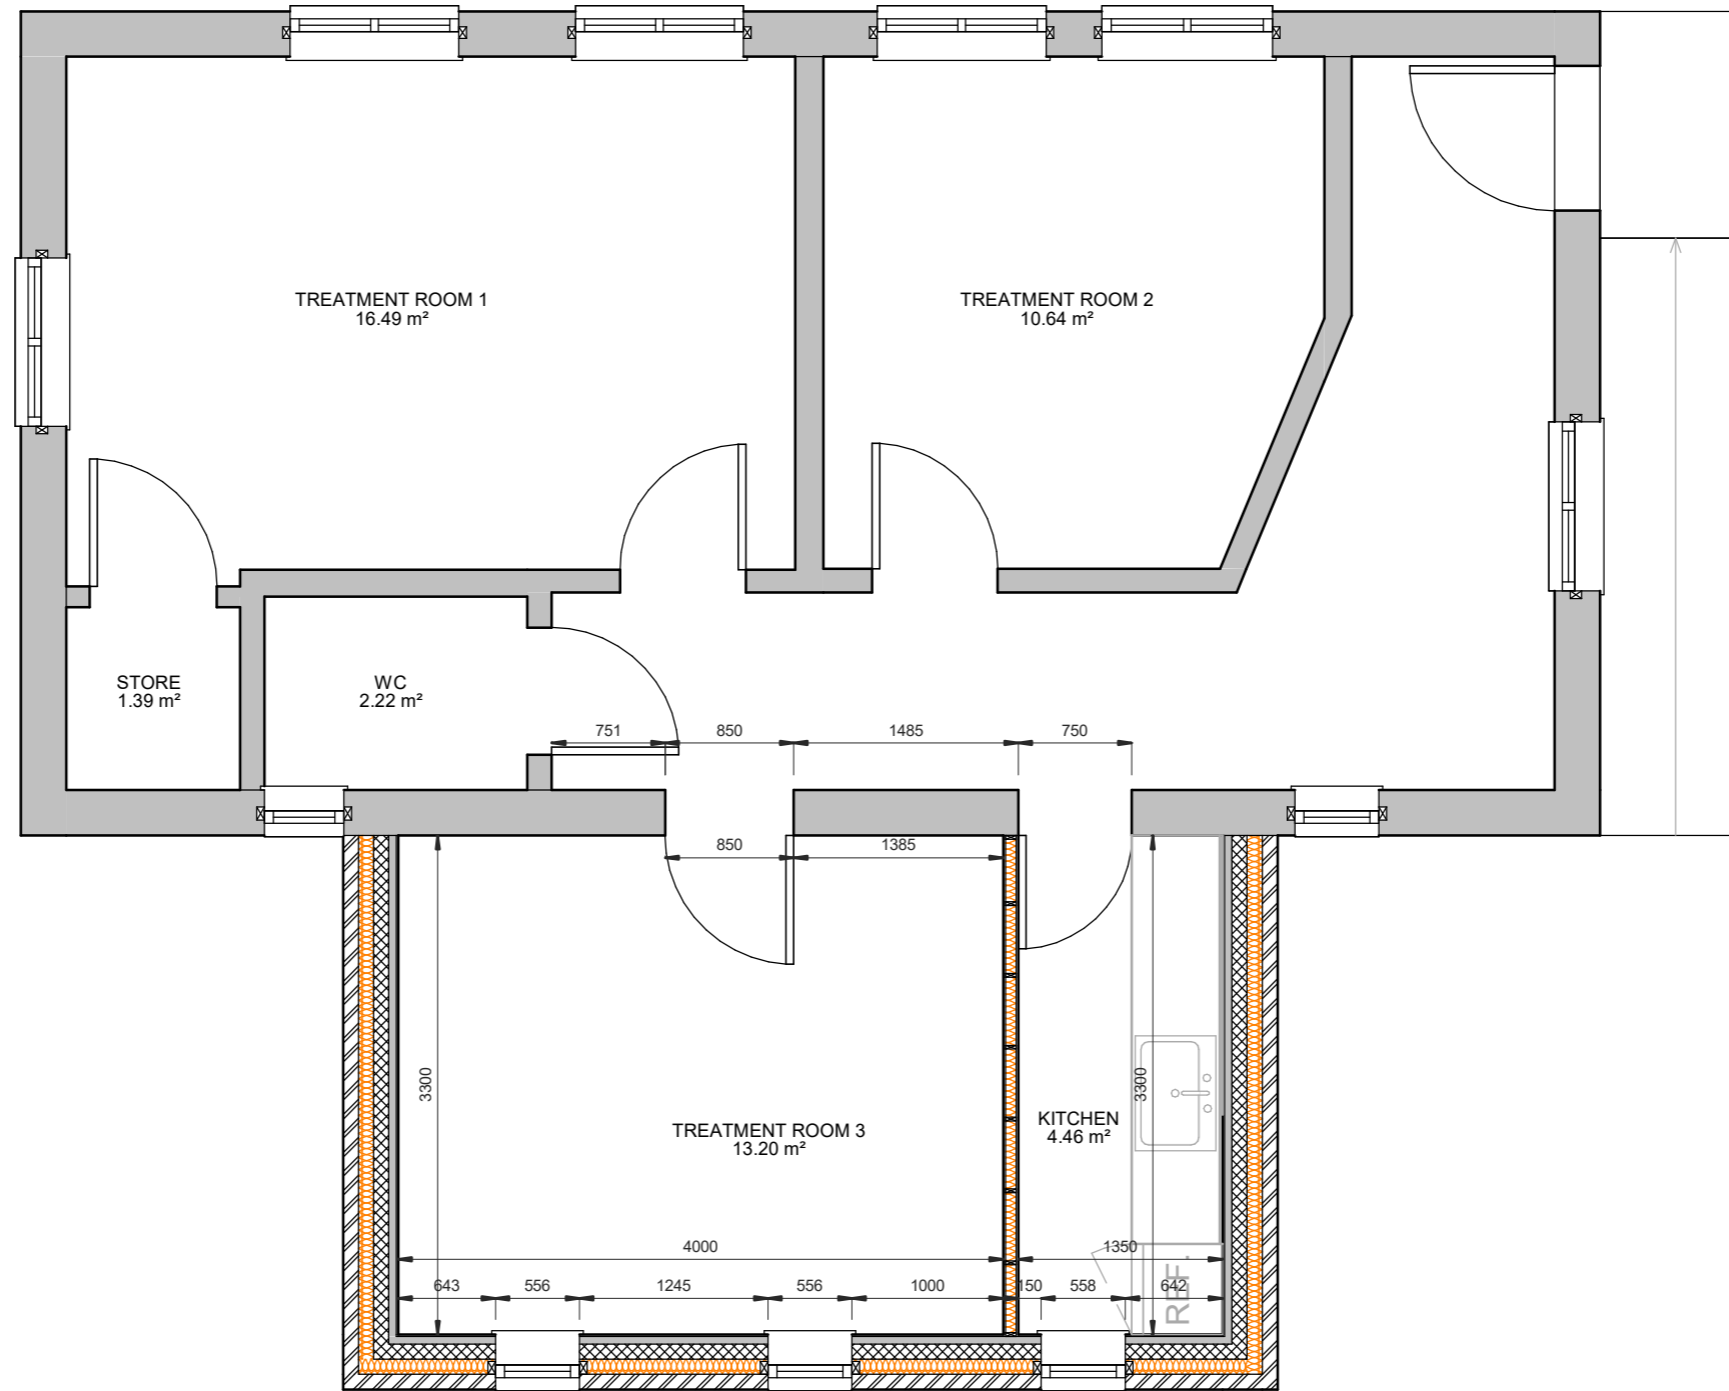

**PROPOSED GROUND FLOOR PLAN**



ALL DIMS IN MILLIMETERS UNLESS NOTED OTHERWISE  
DO NOT SCALE EXCEPT FOR PLANNING PURPOSES  
IF IN DOUBT - ASK

THIS DRAWING IS CONFIDENTIAL AND IS THE PROPERTY OF  
KEENAN PROJECT DESIGNS LTD  
© COPYRIGHT

KEENAN  
PROJECT  
DESIGNS

**KEENAN PROJECT DESIGNS**

08002335787  
INFO@KEENANPROJECTDESIGNS.COM  
WWW.KEENANPROJECTDESIGN.COM

CLIENT: J Munur

ADDRESS: 9 The Green, Sidcup, Kent, DA14 6BS

DATE: 23/01/24

PROJECT LEAD: Mike Cano

DRAWN BY: Chibuzo Chinwuko

DRAWING NO: 2331-2

SCALE: 1:50@A3  
1:25@A1

REV: B