


Proposed Front Elevation
Scale: 1:100



Proposed Rear Elevation
Scale: 1:100

Blue line indicates the existing rear extension
Rear extension eaves not to exceed 3.0 m from natural ground floor

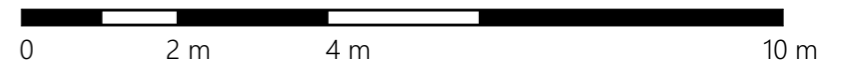

Status
S0

Scale @ A3
1:100

Project No:
178-DA7

Purpose of Issue
Planning

Date
06 February 2024

Originator
Express Planning

Checked by
MA

Project Address
18 Cheviot Close, Bexleyheath,
DA7 6SP

Project Description
Erection of a single-storey rear/side extension following the demolition of existing extensions and erection of a single-storey outbuilding (summer house)

Layout Title
Elevations Proposed
Proposed Front and Rear Elevations

Drawing Number						
project	originator	zone	level	type	role	number
178-DA7	- GA	- ZZ	- XX	- DR	- N/A	- 200401