


This drawing is copyright and shall not be produced nor used for any other purpose without the written permission of Kaner Olette Architects. If in doubt ASK. Drawing measurements shall be obtained by scaling. Verify all dimensions prior to construction. The contractor is responsible for checking all dimensions on site. Report any discrepancies, errors or omissions to the architect immediately. The contractor shall ensure that all goods, materials, and workmanship conform with current british agreement certificates, british standards, building regulations, and ensure that all works are executed in full compliance with all current codes of practice and regulations in respect of health and safety.

Key Plan:

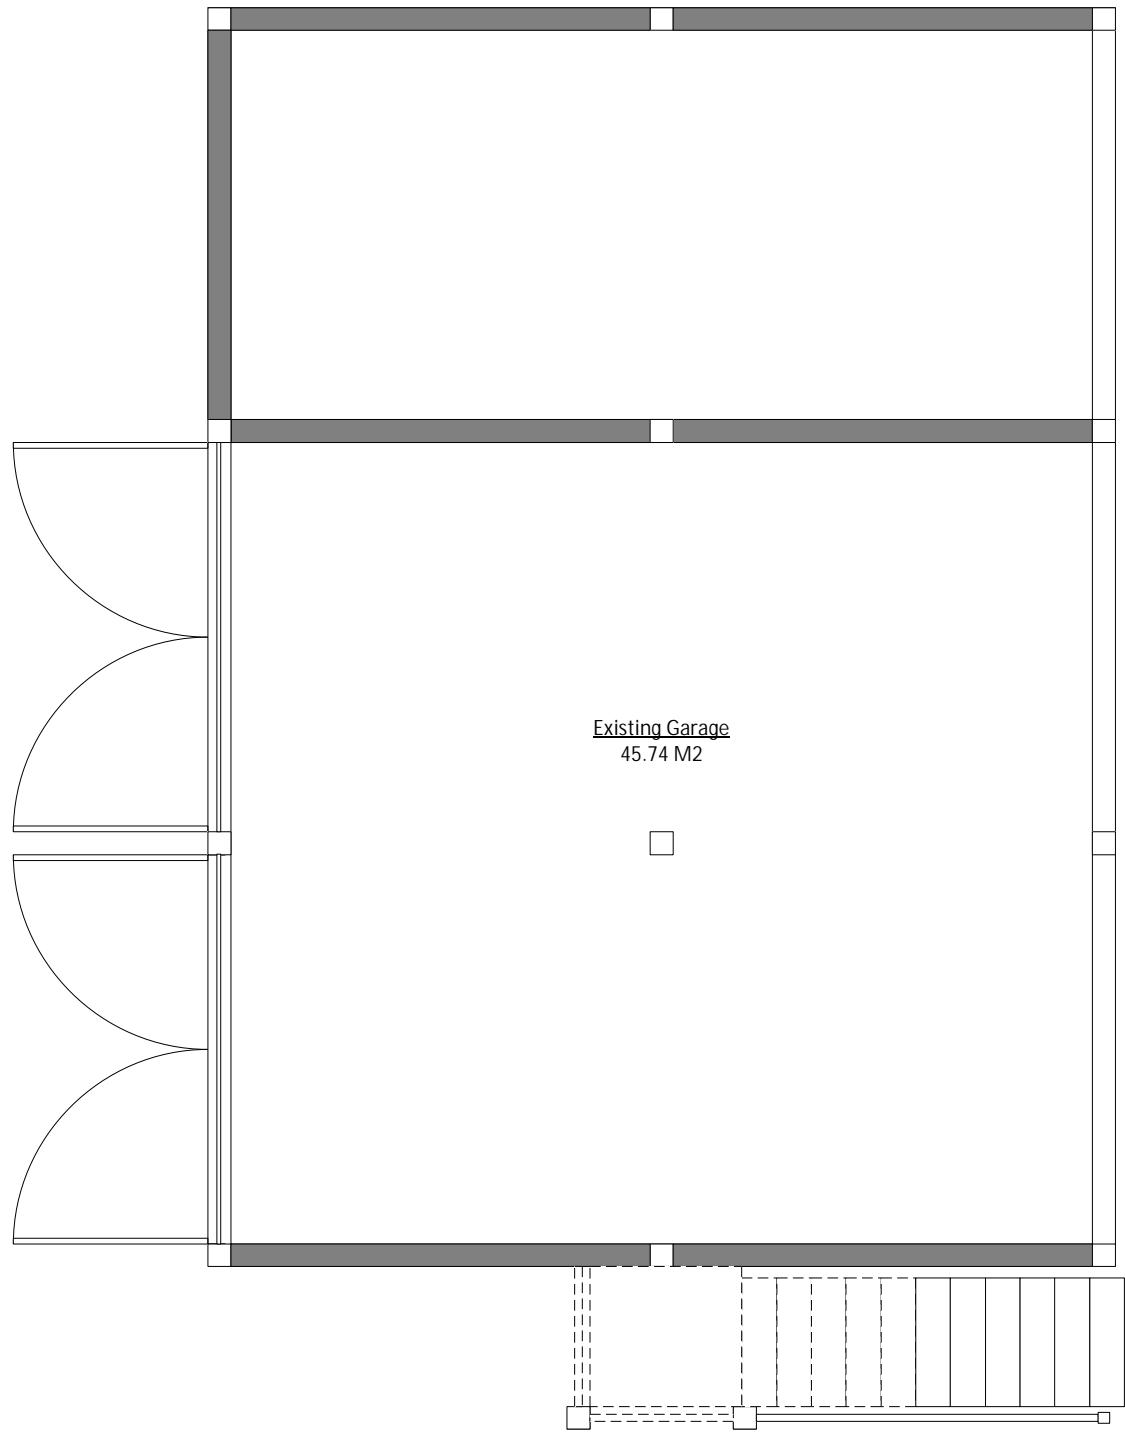

001 Existing Ground Floor Plan  
1:50



002 Proposed Ground Floor Plan  
1:50

Ground Floor G.I.A.  
43.86 M2

Total G.I.A. 68.49 M2

Rev	Description	Date	Drawn By
P01	Issued for Planning	31/10/2023	BMG

FOR PLANNING

Ground Floor Plan

Project:	Grove Cottage Office
Scale:	1:50 @ ISO A3
Drawing No:	628_2101
Revision:	P01

kaner olette  
architects

