
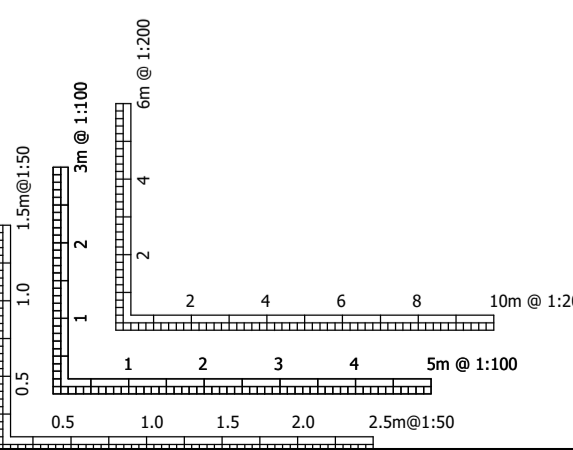


BLOCK PLAN SCALE 1:200

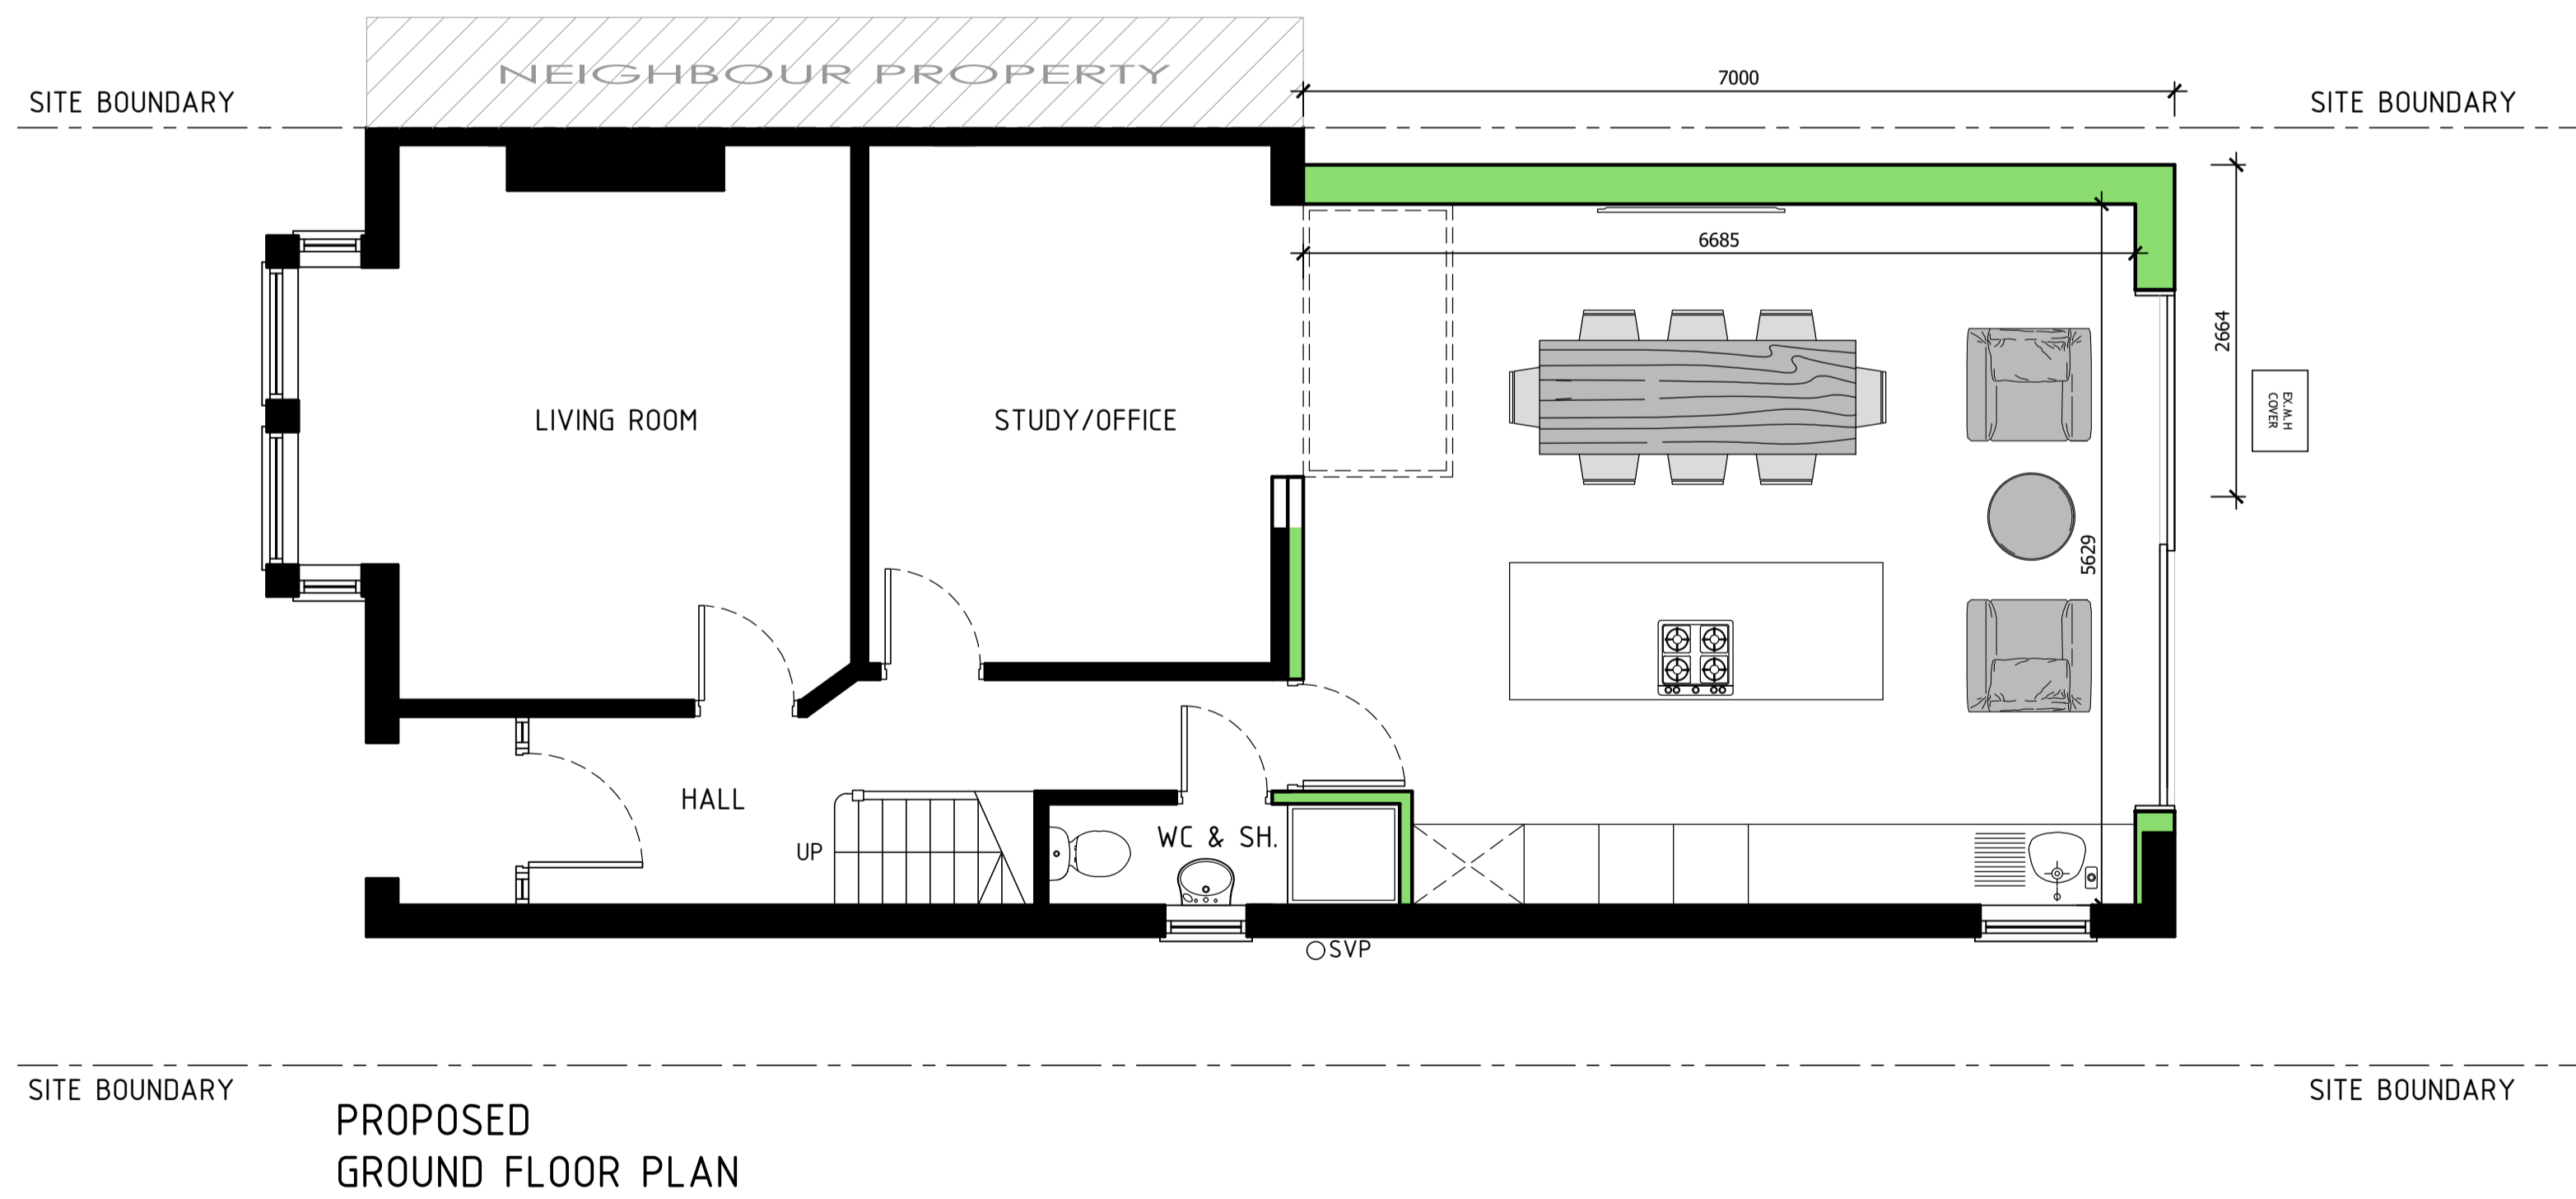

DO NOT SCALE THIS DRAWING  
DO NOT SCALE THIS DRAWING FOR ANY PURPOSE FOR USE ON SITE - ONLY EXCEPTION IS FOR PLANNING PURPOSES

© COPYRIGHT LEGISLATION

THIS DRAWING IS COPYRIGHT AND MAY NOT BE REPRODUCED IN WHOLE OR PART WITHOUT WRITTEN AUTHORITY. THIS DRAWING IS SUBJECT TO AMENDMENTS AND LOCAL AUTHORITY PLANNING AND BUILDING REGULATION APPROVAL BEFORE ANY WORKS COMMENCED FOR THE MATERIALS, BUILDER MUST TAKE DIMENSION FROM THE SITE.

PLANNING • PERMISSION • ISSUE	
Revisions	Date

**PLANMORE**  
DESIGN ARCHITECTURE

960 Capability Green, Luton,  
Bedfordshire LU1 3PE (01582) 969200  
Planmore Design Architecture trading under Planmore limited info@planmore.co.uk

DRAWING:  
SITE LOCATION, BLOCK PLAN GROUND FLOOR PLANS  
AS EXISTING AND PROPOSED

SITE ADDRESS:  
14 CANTERBURY RD, WATFORD WD17 1QS

PROJECT:  
SINGLE STOREY SIDE EXTENSION AND REAR AND  
SIDE DORMER LOFT CONVERSION

Job No	Drawing No	Revision
	P1	-
Date	Scale	Drawn
OCT 2023	1:50,1:200,1:250 @ A1	A YASIN

**ARCHITECTURE**

PLANMORE • DESIGN • ARCHITECTURE