




EXISTING
FIRST FLOOR PLAN

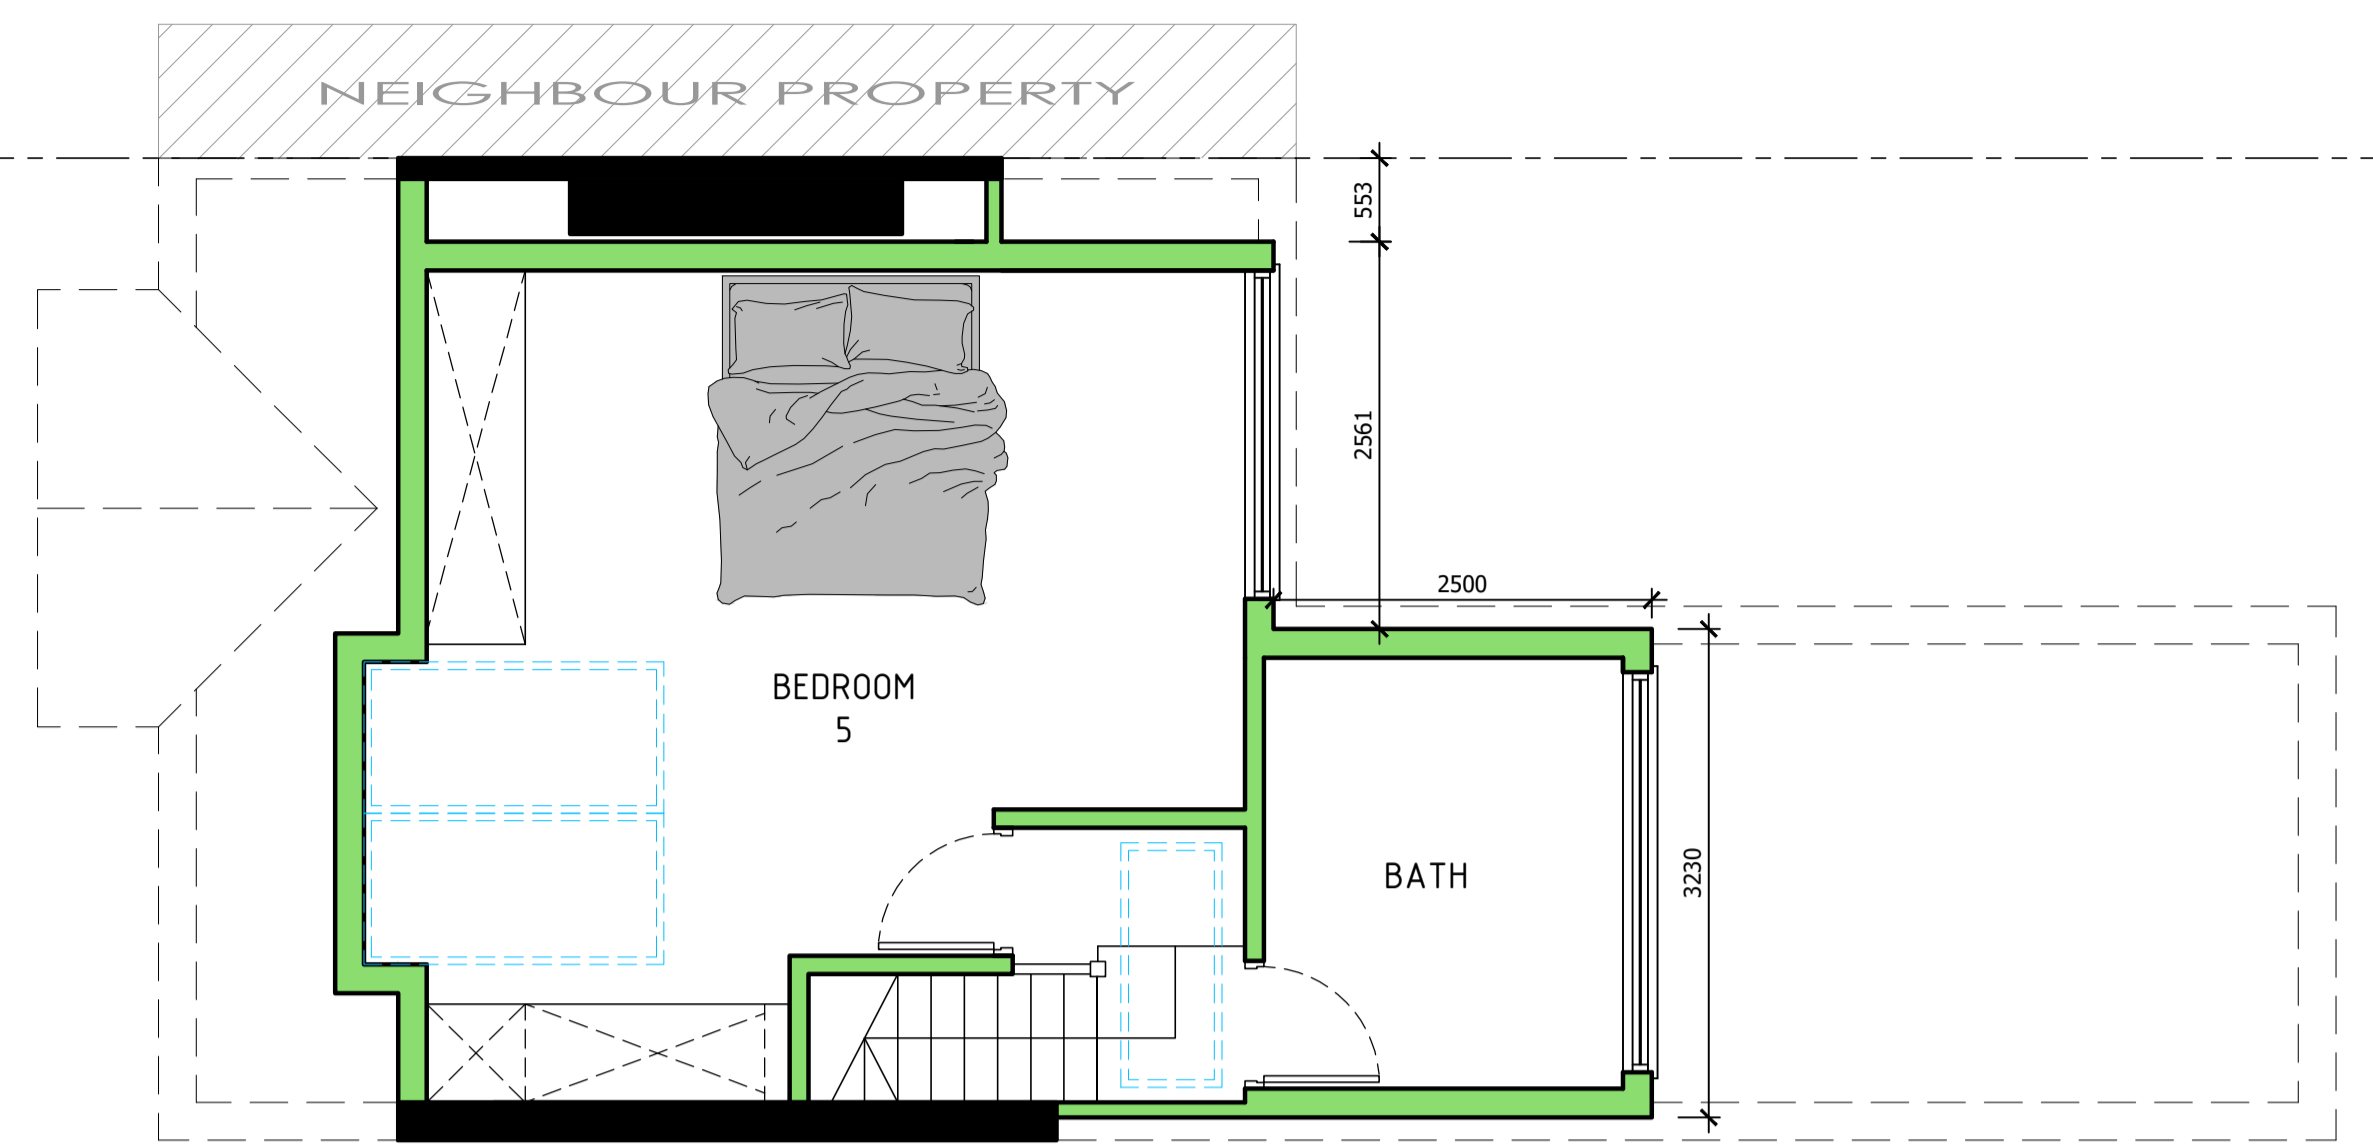

PROPOSED
SECOND FLOOR PLAN

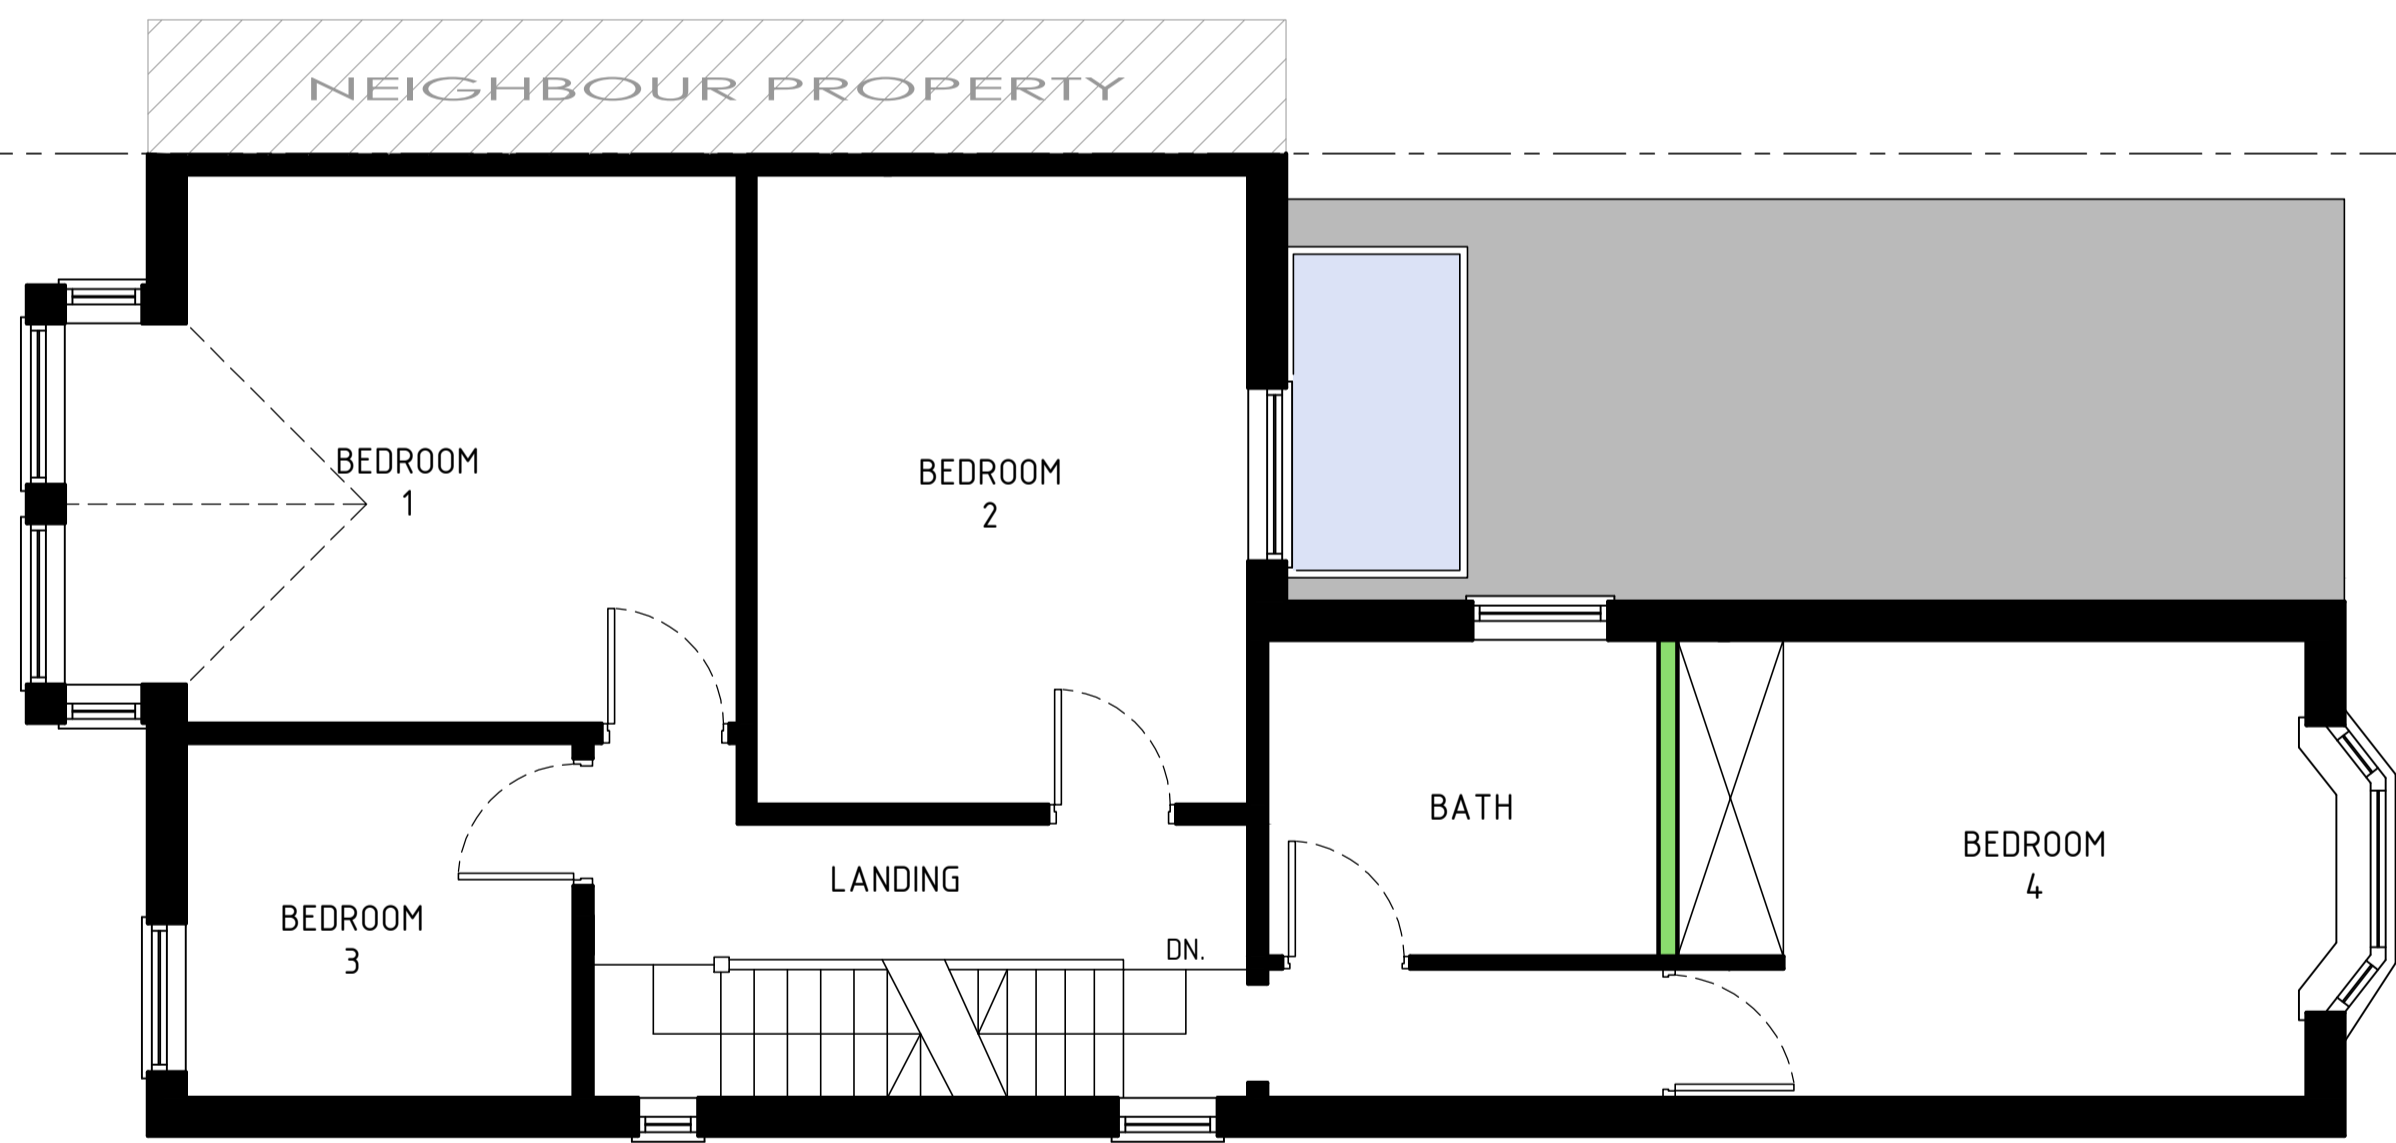

PROPOSED
FIRST FLOOR PLAN

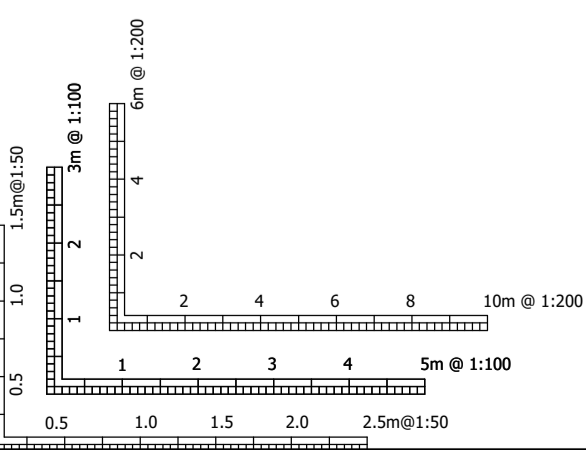

BLOCK PLAN SCALE 1:200

DO NOT SCALE THIS DRAWING
DO NOT SCALE THIS DRAWING FOR ANY PURPOSE FOR USE ON SITE - ONLY EXCEPTION IS FOR PLANNING PURPOSES

© COPYRIGHT LEGISLATION
THIS DRAWING IS COPYRIGHT AND MAY NOT BE REPRODUCED IN WHOLE OR PART WITHOUT WRITTEN AUTHORITY. THIS DRAWING IS SUBJECT TO AMENDMENTS AND LOCAL AUTHORITY PLANNING AND BUILDING REGULATION APPROVAL BEFORE ANY WORKS COMMENCED FOR THE MATERIALS. BUILDER MUST TAKE DIMENSION FROM THE SITE.

PLANNING • PERMISSION • ISSUE

| Revisions | Date |
|-----------|------|
| | |
| | |
| | |

PLANMORE
DESIGN ARCHITECTURE

960 Capability Green, Luton,
Bedfordshire LU1 3PE (01582) 969200
Planmore design architecture trading under Planmore limited info@planmore.co.uk

DRAWING:
ELEVATIONS AND BLOCK PLAN
AS EXISTING AND PROPOSED

SITE ADDRESS:
14 CANTERBURY RD, WATFORD WD17 1QS

PROJECT:
SINGLE STOREY SIDE EXTENSION AND REAR AND
SIDE DORMER LOFT CONVERSION

| | | |
|----------|-------------------|----------|
| Job No | Drawing No | Revision |
| | P2 | - |
| Date | Scale | Drawn |
| OCT 2023 | 1:200, 1:100 @ A1 | A YASIN |

ARCHITECTURE

PLANMORE • DESIGN • ARCHITECTURE