


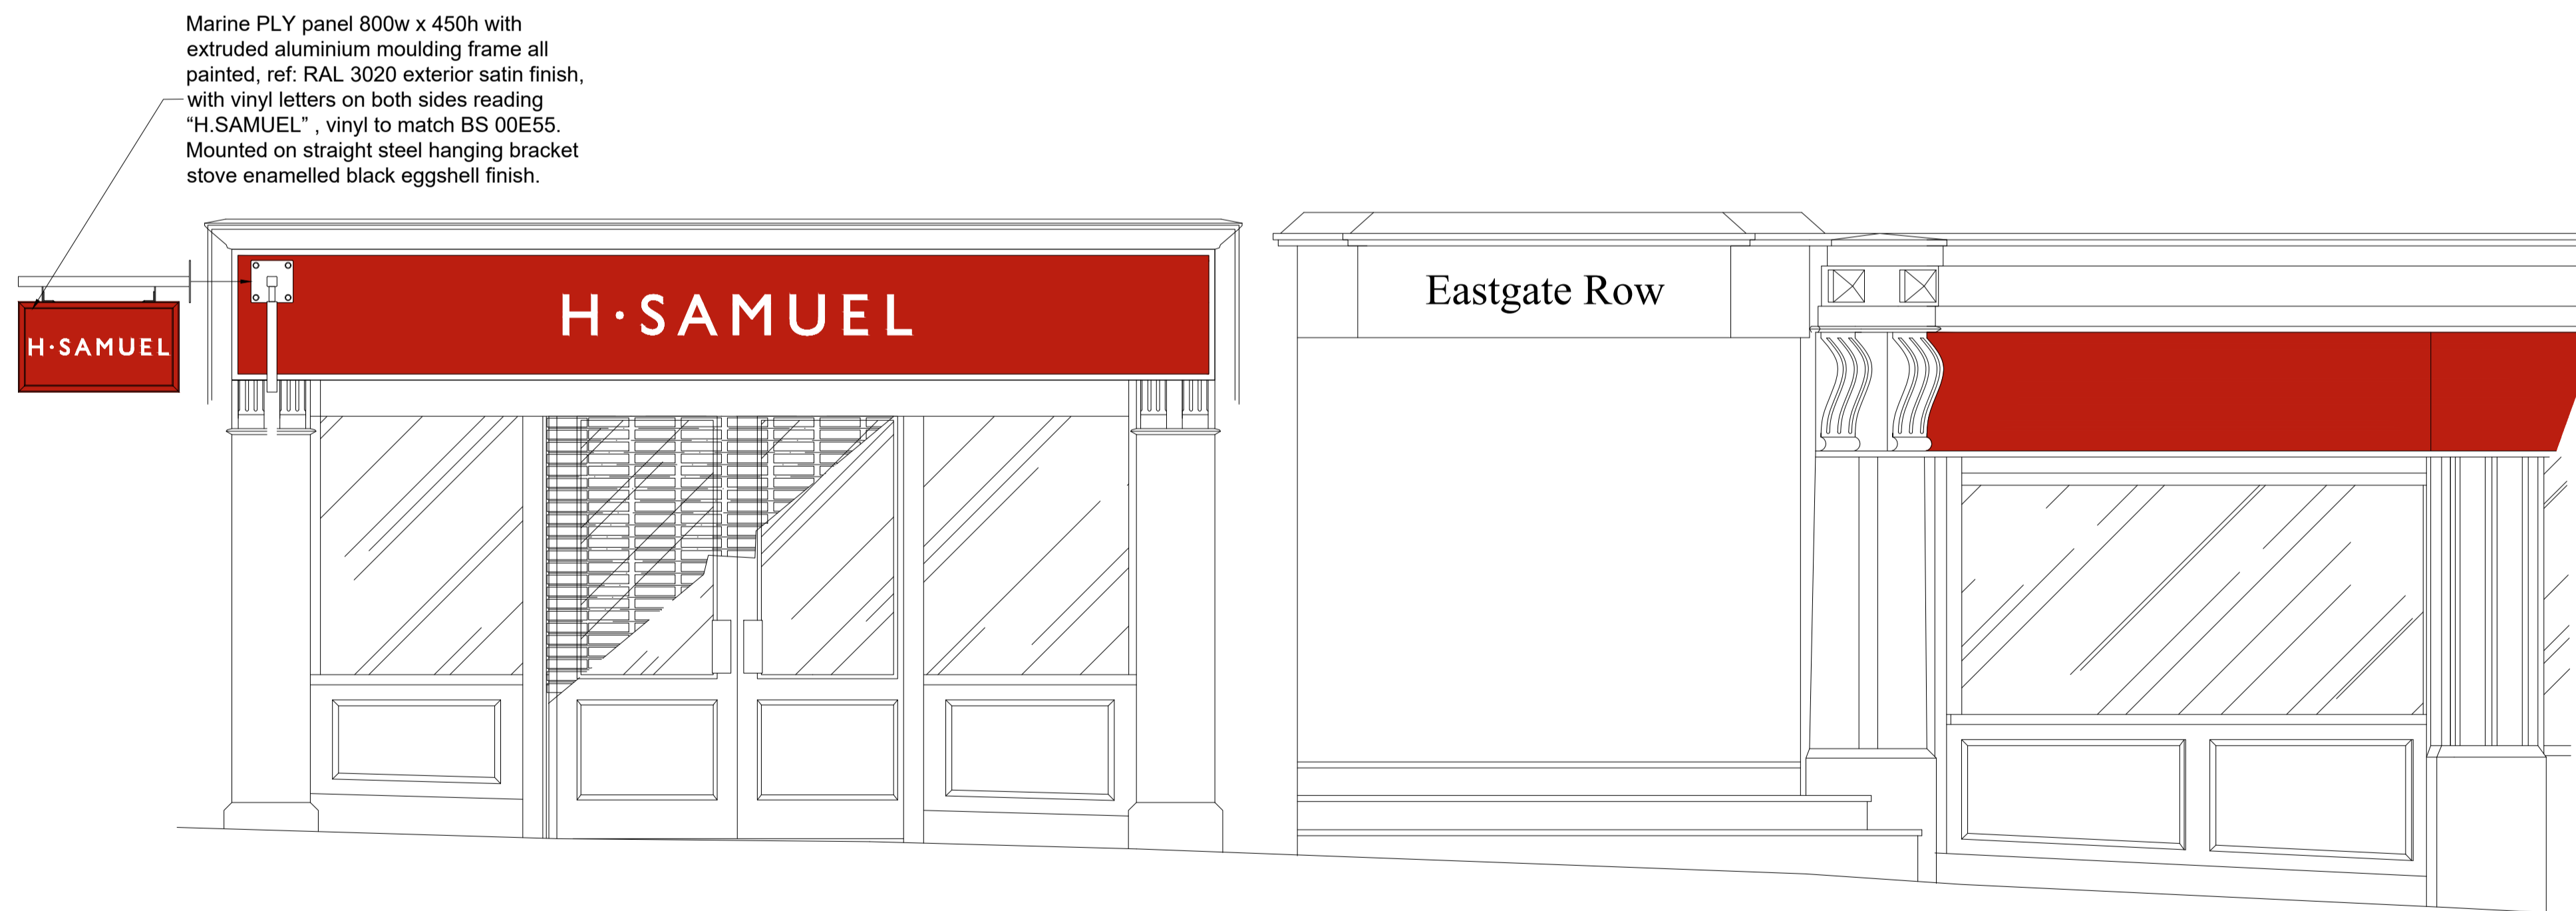

PROPOSED SHOPFRONT ELEVATION - EASTGATE STREET



PROPOSED SHOPFRONT ELEVATION - NORTHGATE STREET

NOTES

REVISIONS

PRELIMINARY

REFERENCE DRAWINGS
NJSR AS-BUILT DRAWING

MANSSELL ASSOCIATES
MANSSELL ASSOCIATES (DESIGN) LTD
SWAN HOUSE, THE PARK, MARKET BOSWORTH,
WARWICKSHIRE CV13 0LJ
TEL: 01332 819860
EMAIL: paul@mansselldesign.co.uk

FIT OUT TYPE
G.P. STUDIO DESIGN

PROJECT
H. SAMUEL
1-3 EASTGATE STREET
CHESTER
CH1 1LG

DESCRIPTION
PROPOSED SHOPFRONT ELEVATION

SCALE 1:25 DATE 02.02.24

DRAWN BY P.J.T. JOB No. N/A

DRAWING No. 4056-03-01 REVISION

SIGNET
JEWELERS
Store Development

COPYRIGHT IS RESERVED BY SIGNET TRADING UK AND IS ISSUED ON THE CONDITION THAT IT IS NOT COPIED OR DISCLOSED BY OR TO ANY UNAUTHORISED PERSONS WITHOUT PRIOR CONSENT FROM SIGNET TRADING LTD.
THIS DRAWING SHOULD NOT BE SCALED. THE CONTRACTOR SHOULD CHECK ALL DIMENSIONS ON SITE. ANY ERROR OR OMISSION SHOULD BE REPORTED TO SIGNET TRADING UK.